



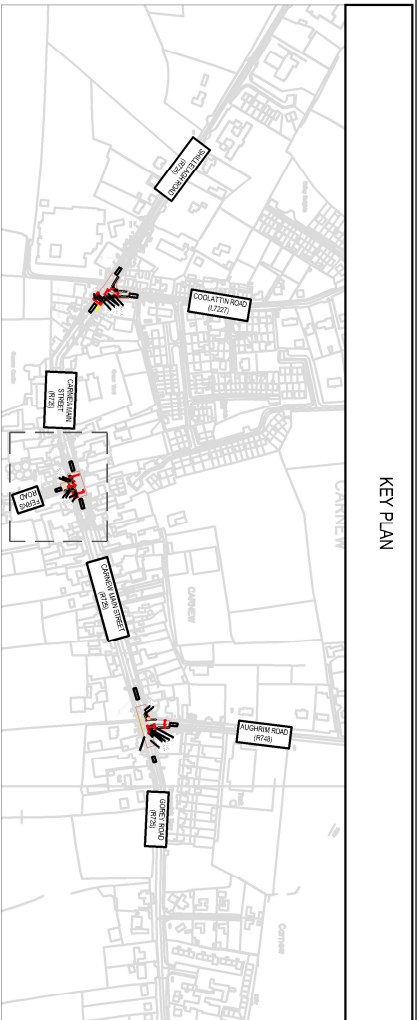

701,459.866mE 663,176.676mN

701,599.609mE 663,176.717mN

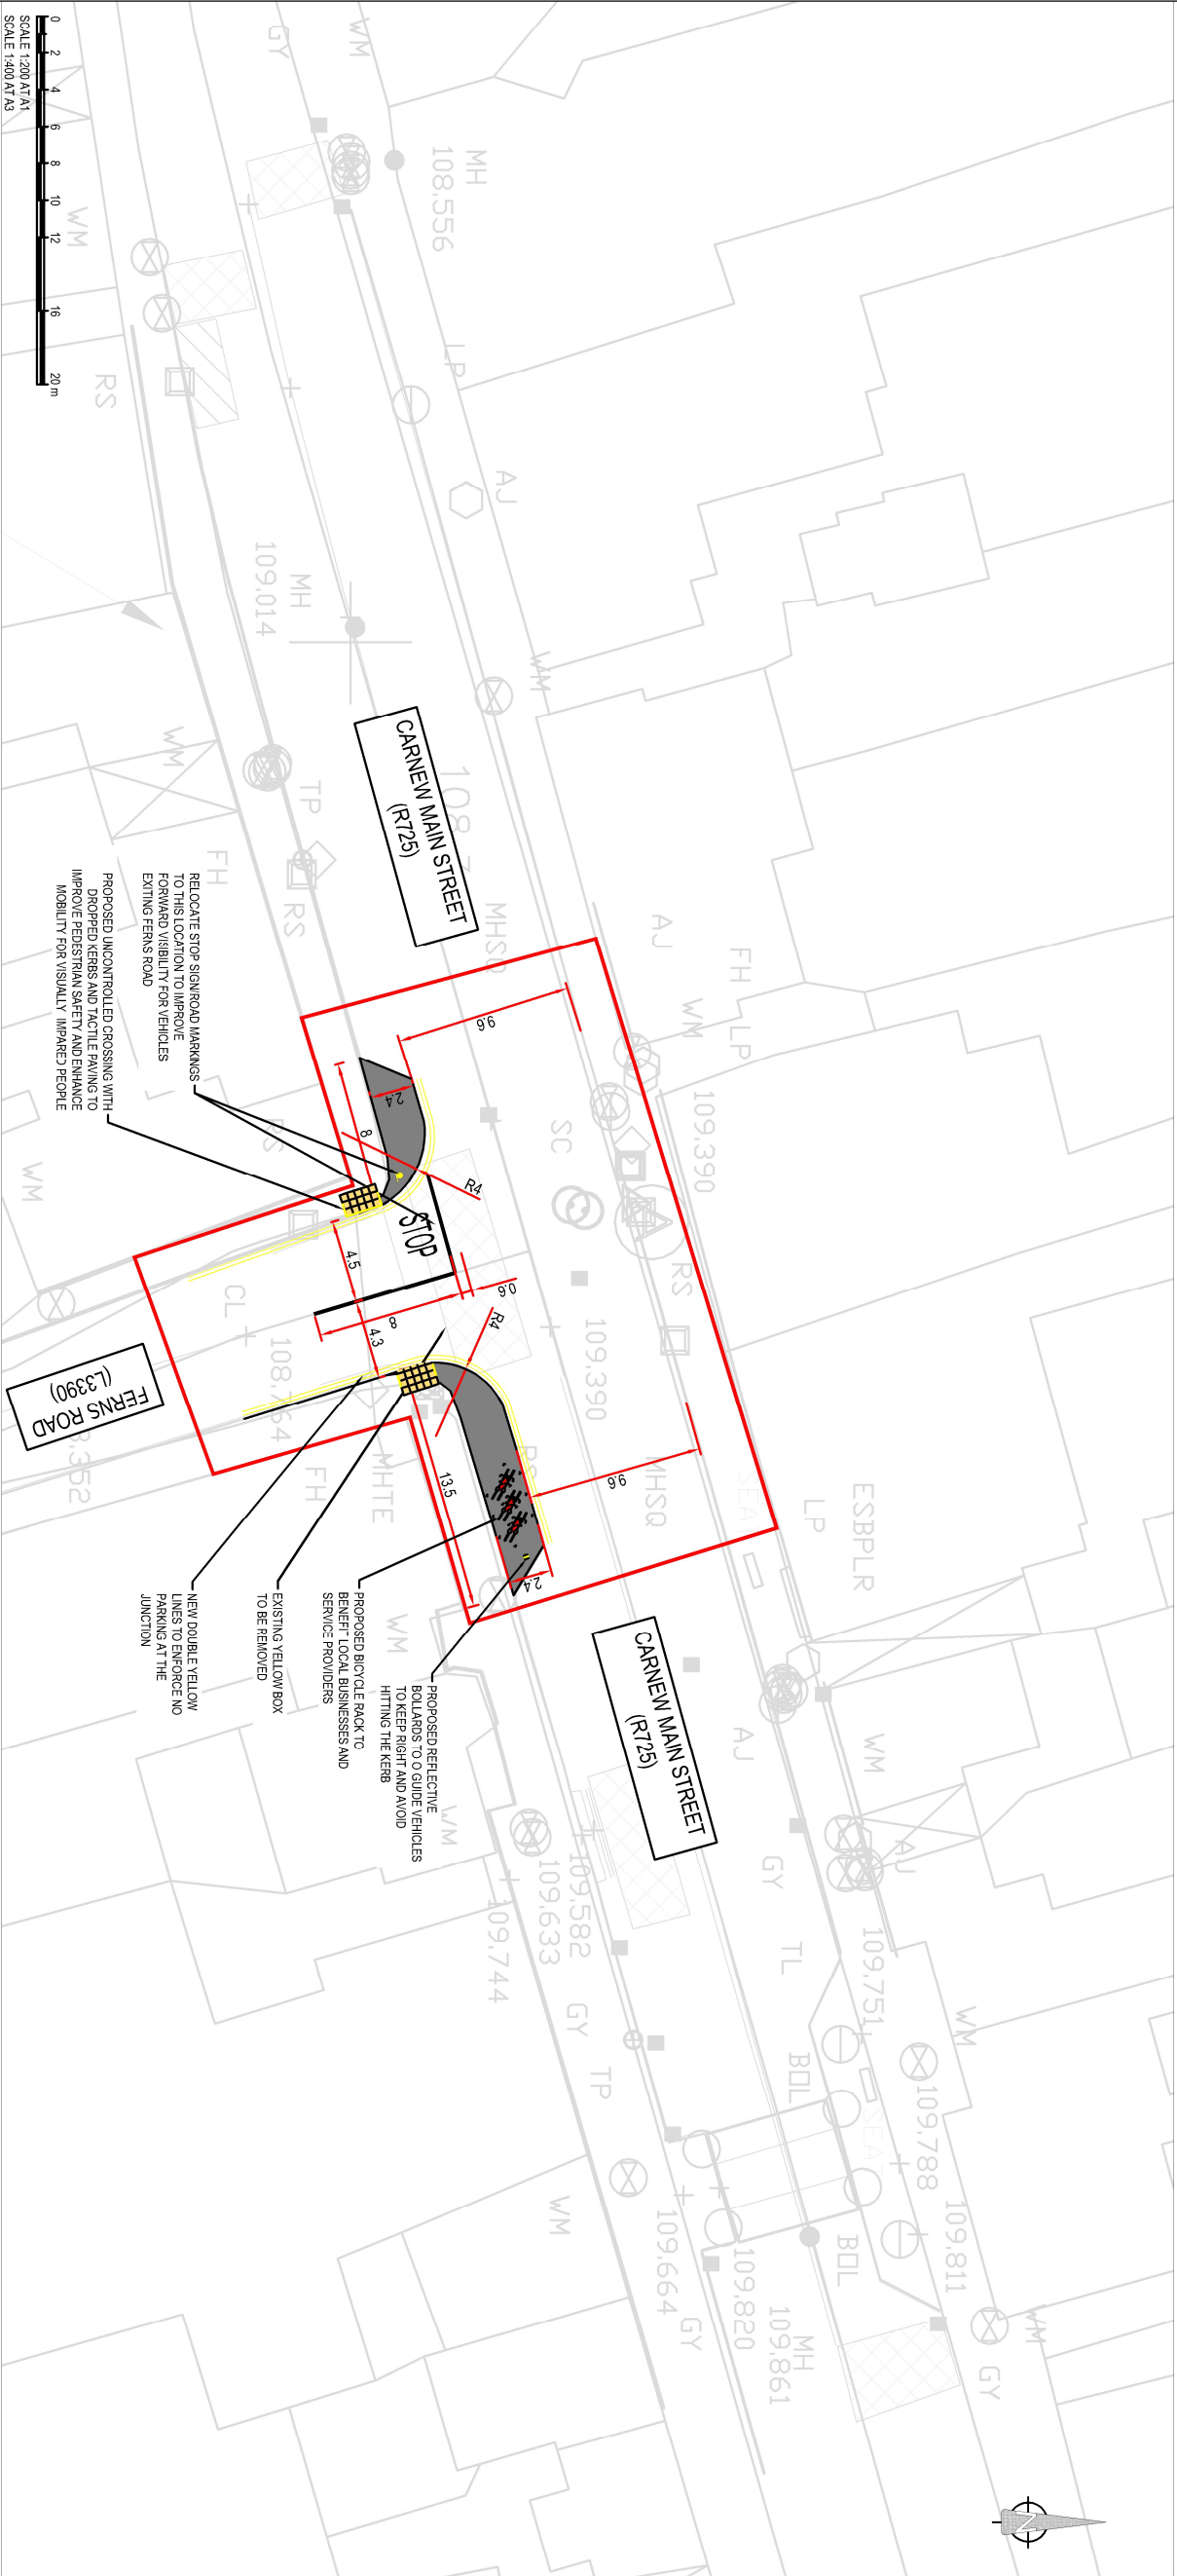

1. THIS DRAWING IS TO BE READ IN CONJUNCTION WITH ALL OTHER RELEVANT ARCHITECTURAL AND ENGINEERING DRAWINGS. ANY DISCREPANCIES, OMISSIONS OR AMBIGUITIES SHALL BE BROUGHT TO THE ATTENTION OF THE DESIGNER.
2. ALL DIMENSIONS TO BE CHECKED BY THE CONTRACTOR ON SITE PRIOR TO COMMENCEMENT OF WORKS.
3. MAINHART LIMITED TO BE INFORMED BY THE CONTRACTOR OF ANY DISCREPANCIES PRIOR TO THE COMMENCEMENT OF WORKS ON SITE.
4. DIMENSIONS OF ALL BOUNDARIES AND ADJOINING ROADS TO BE CHECKED ON SITE PRIOR TO COMMENCEMENT OF WORKS.
5. ALL SERVICES AND TOPO INFORMATION TO BE CHECKED ON SITE PRIOR TO COMMENCEMENT OF WORKS.
6. DO NOT SCALE. ALL MEASUREMENTS AND COORDINATES TO BE CHECKED ON SITE.

- KEY:
- PROPOSED DOUBLE YELLOW LINES
 - PROPOSED PEDESTRIAN GUARDRAILS
 - PROPOSED TRAFFIC SIGNAGE
 - PROPOSED REFLECTIVE BOLLARD
 - EXTENT OF WORK

LICENCE NO.

2024/35/CCMA/WICKLOWCOUNTYCOUNCIL

THIS MAP IS COMPUTER GENERATED FROM O.S DIGITAL FILES PLOTTED IN ACCORDANCE WITH THE LAND REGISTRY REGULATIONS. LR.MAP 1,2,2A & 3,APPENDIX B3

WICKLOW O.S PLANS: 4599-C, 4599-D



NO	INLS	DATE	DESCRIPTION
1		OCT 2025	LAYOUT OF PROPOSED WORKS

JOB:

CARNEW JUNCTIONS
SAFETY IMPROVEMENT
WORKS

TITLE:

JUNCTION 2 OF 3
PROPOSED LAYOUT

SCALE:	DRAWN: DG	CHECKED: DG
HORIZ = 1:1000 on A3 VERT = N/A	DATE: OCT 2025	
DRAWING NO:		