


# DRAWING TITLE: Car Park - Rev002

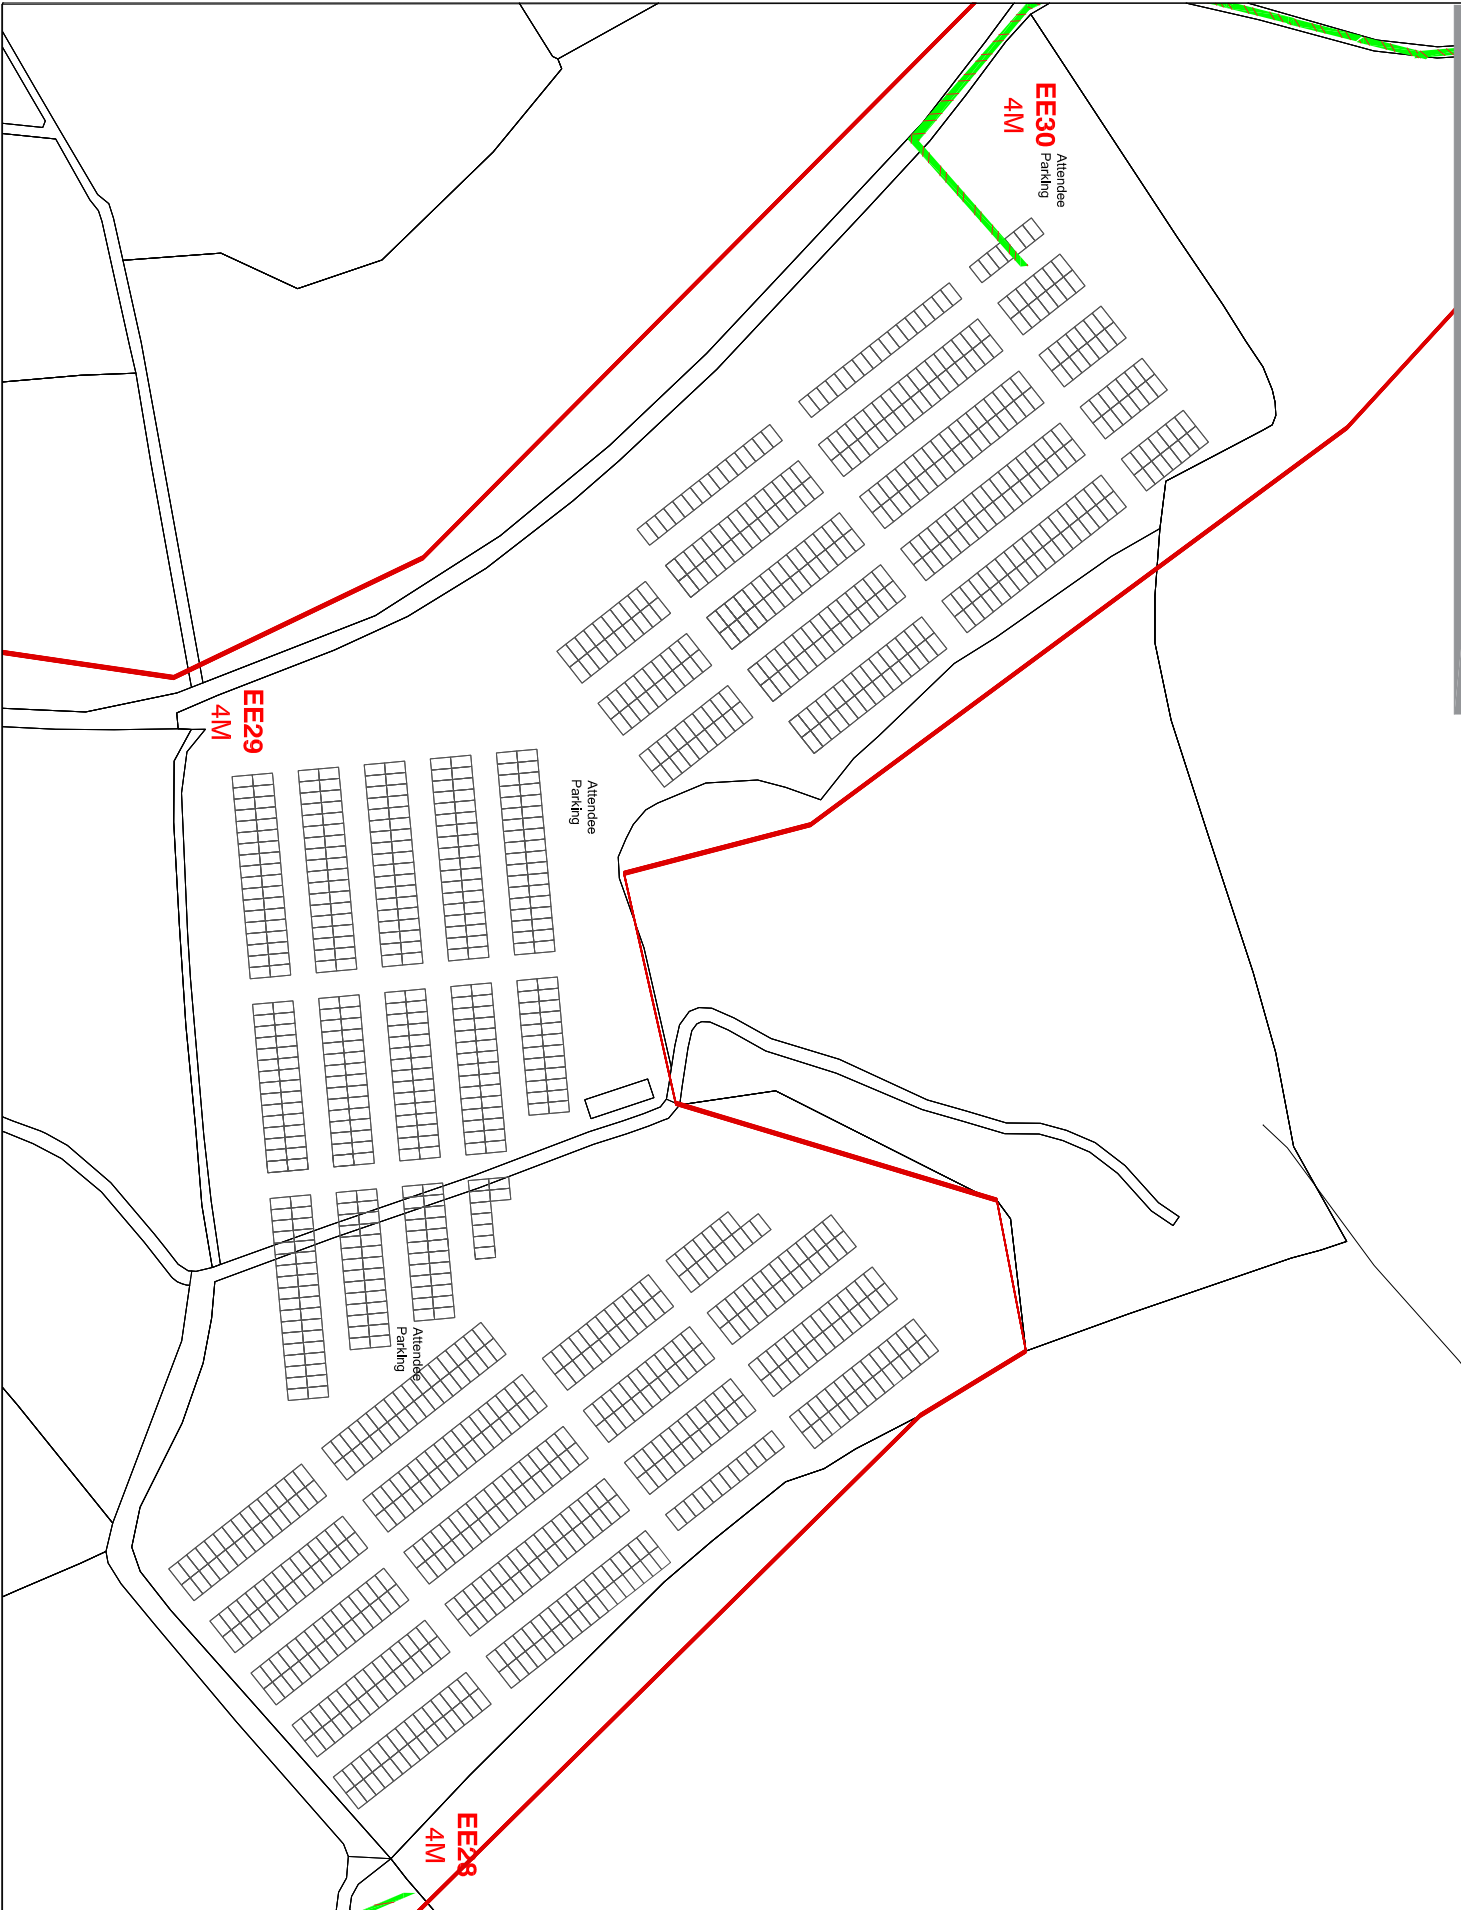

PLEASE NOTE:  
To be read in conjunction with associated Event Management Plan.

COPYRIGHT ©  
CYSLS0222609  
©National Mapping Division of Tallie Eireann. Content overlaid is copyright reserved by Archetype. It cannot be used, copied, reproduced, retained or disclosed, to any other person, without previous consent provided in writing by Archetype.

**LEGEND:**

- EMERGENCY ACCESS ROUTE
- CAMERIAN/STAFF ACCESS ROUTE
- ACCESS ROUTE
- ACCESS ROUTE
- RESTAURANT/OFF ROUTE
- FIRE LANE
- TOILET
- TOILET/TOWERSHOWER
- FIRST AID
- TRACKWAY HEAVY
- FIRE POINT
- GENERAL CAMPING
- GLAMPING
- FOOD/CONCESSION
- STAFF CONTROL
- HISS FENCE
- TICKET FENCE
- MOJO BARRIERS
- MARQUEE
- TOWERLIGHT
- DRINKING WATER
- GENERATOR
- EMERGENCY EXIT
- SITE BOUNDARY
- CARAVAN/COMMERICAL PITCH
- CCTV
- HOT/HANDWASH SINK
- FESTOON

REV.2 License Layout  
REV.1 Draft Layout



Beyond the Pale, Glendalough House, 16th-18th June 2023



Archetype

CLIENT ■ CUPOLA  
REFERENCE ■ ARCHBTP2023  
DRAWN BY ■ EF  
SIGNED OFF ■ SR  
DATE DWN ■ 12.03.23  
PLOT SCALE ■ N/A