


LAYOUT PLAN AT BED LEVEL SCALE 1/250


- NOTES:
- DO NOT SCALE OFF DRAWING.
 - DRAWING TO BE READ IN CONJUNCTION WITH ALL OTHER DRAWINGS.
 - DRAWING IS FOR INFORMATION PURPOSES ONLY, NOT FOR CONSTRUCTION.
 - REFER TO PUBLIC REALM DRAWINGS FOR FOOTPATH AND ROAD PAVING DETAILS, WALL FINISHES AND LANDSCAPING.

LEGEND

PROPOSED FLOOD DEFENCE WALL:	
PROPOSED SEWER FOR WWTP CONTRACT:	
MLWS:	

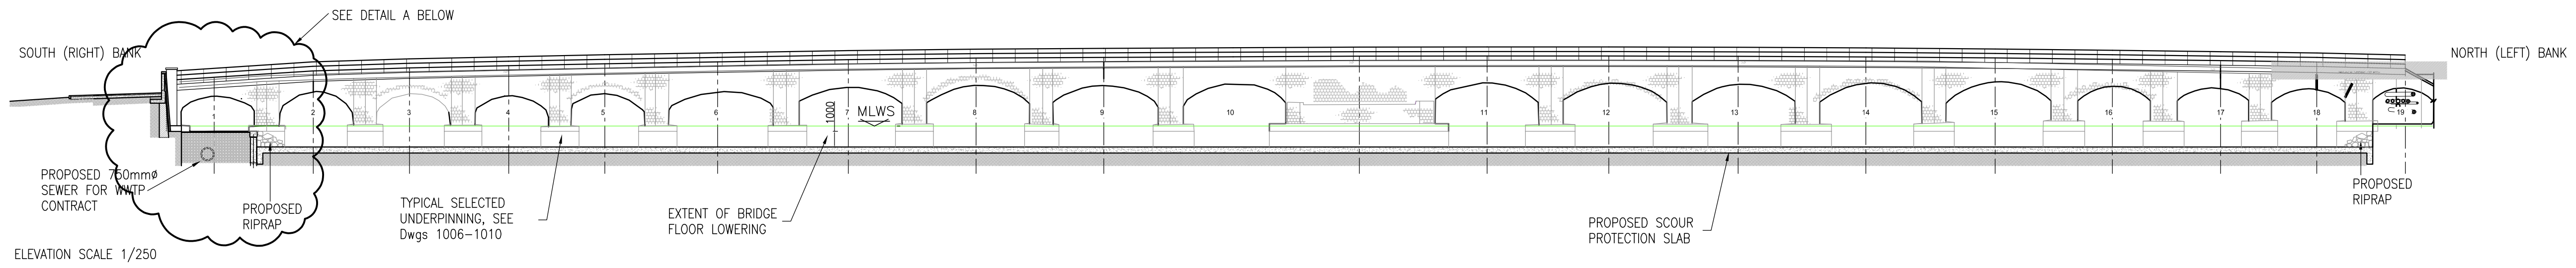

ELEVATION SCALE 1/250

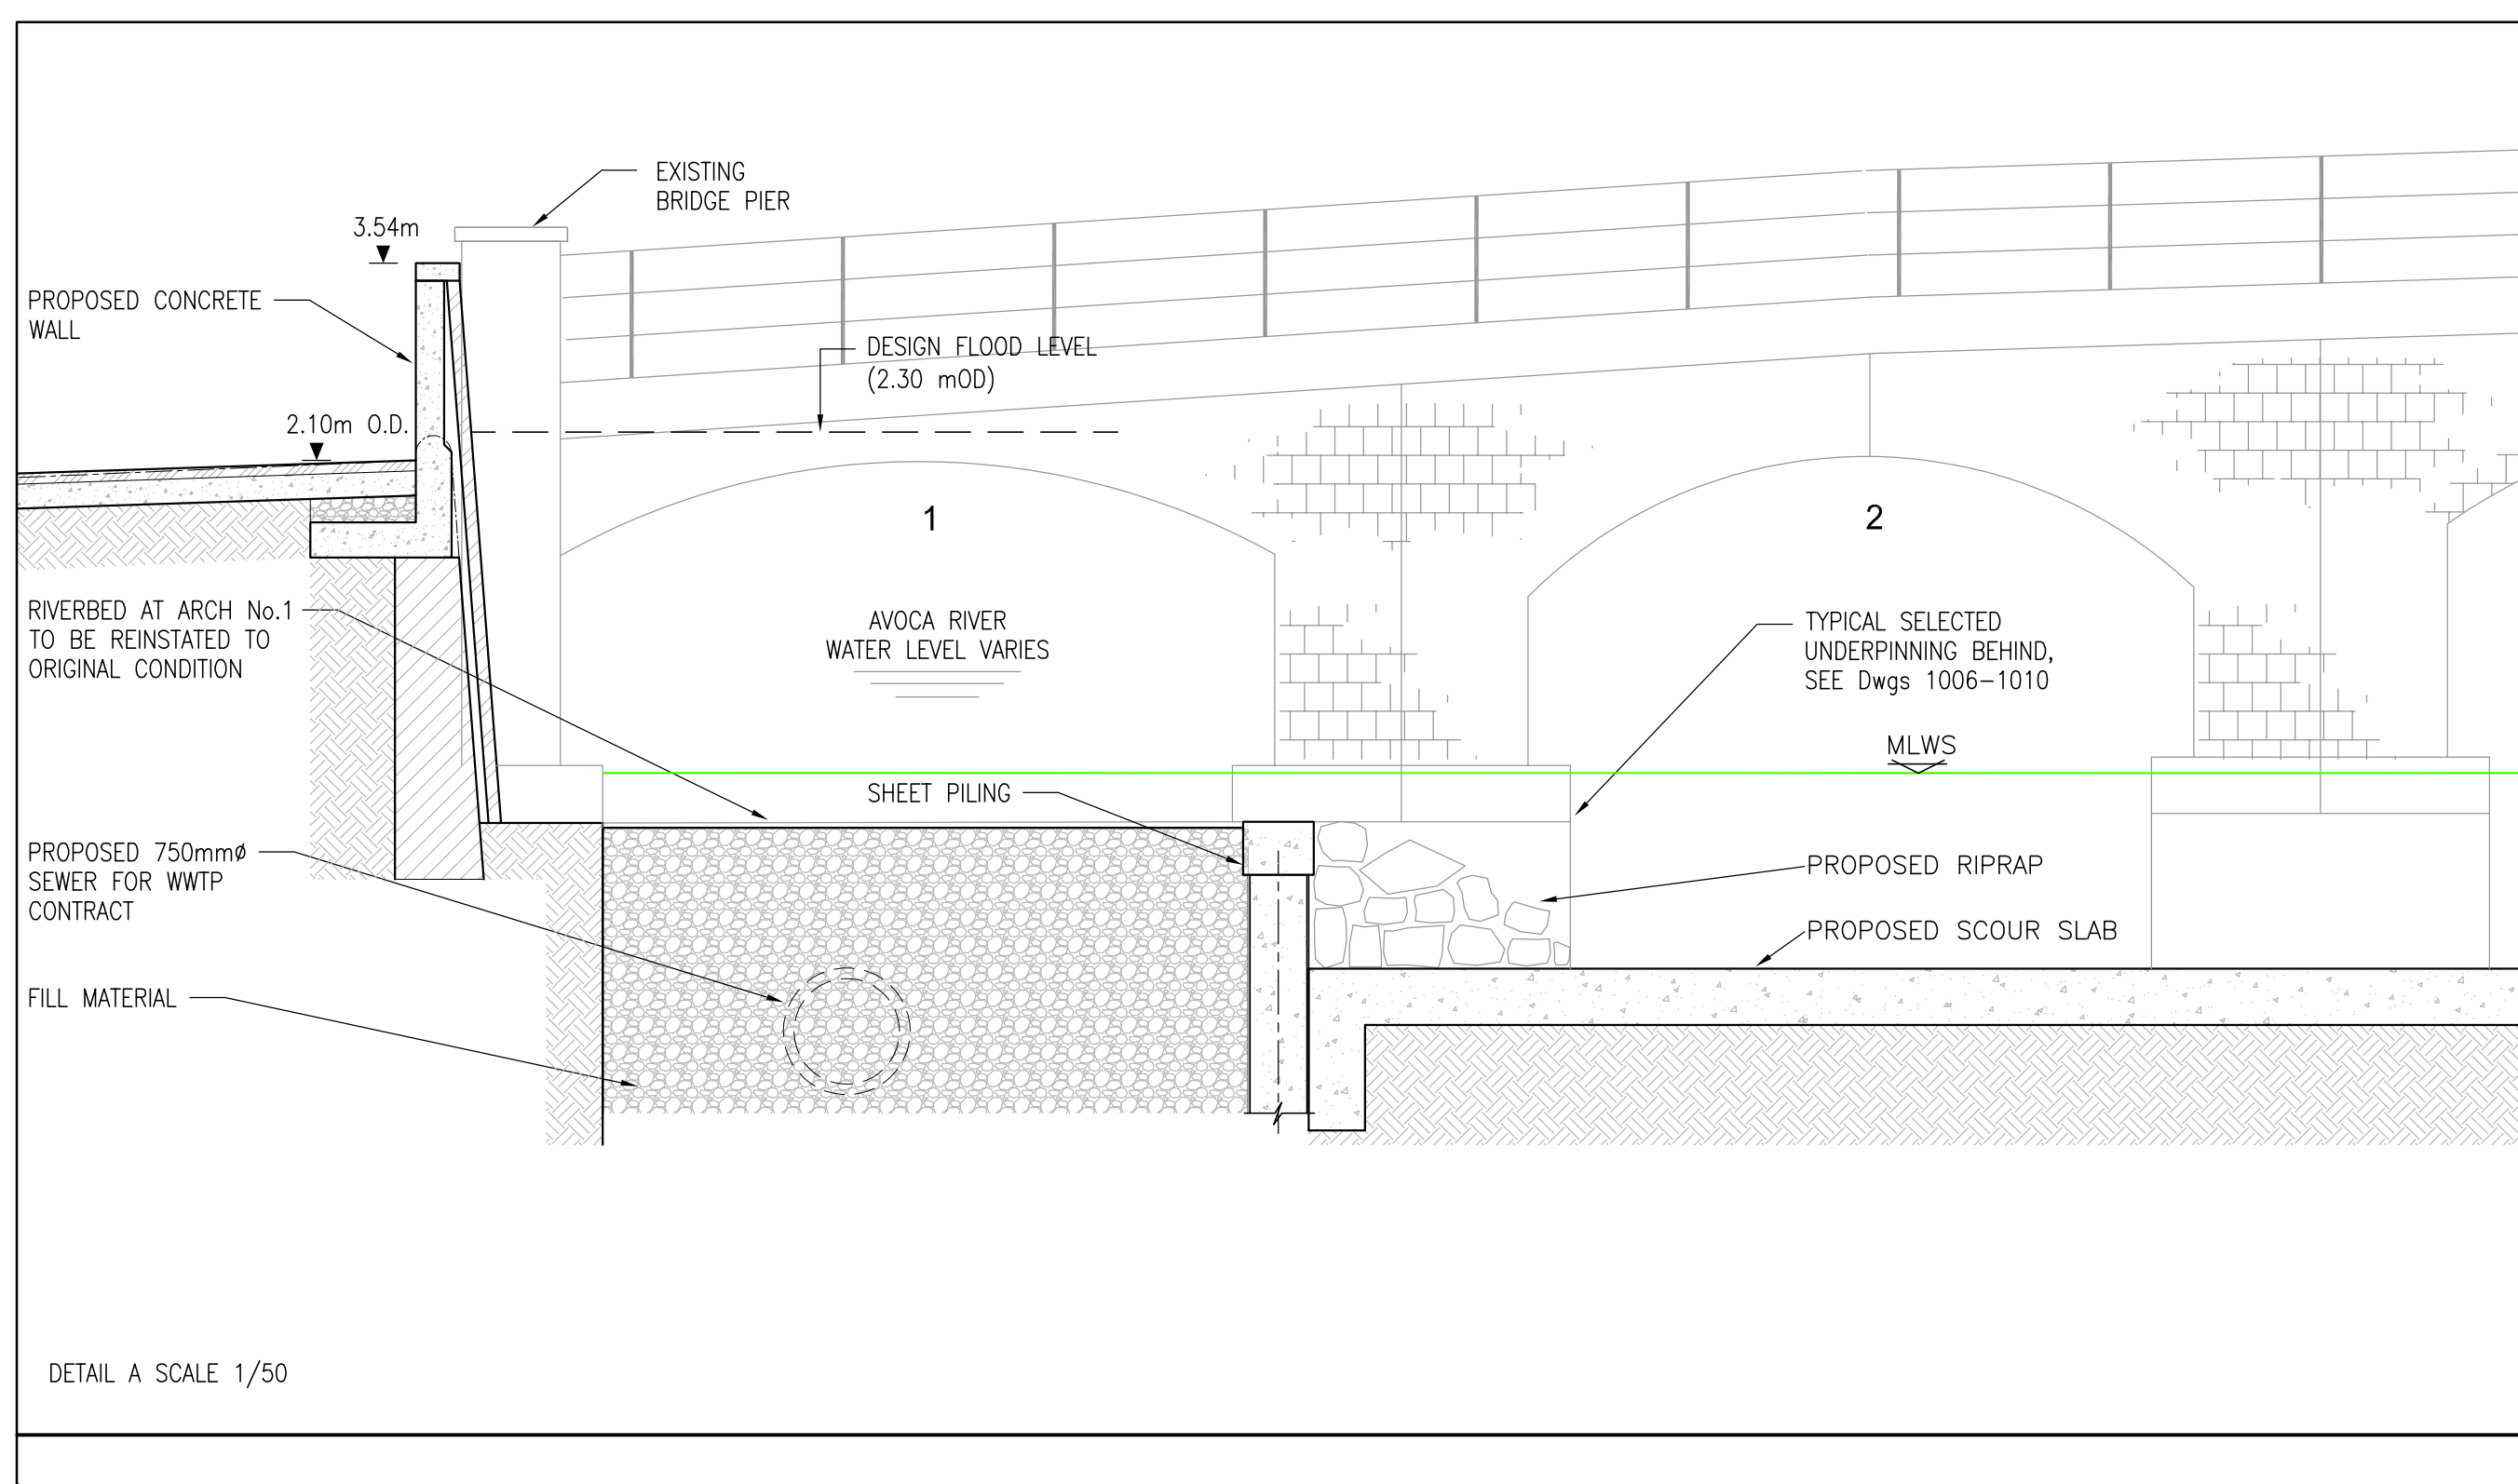

DETAIL A SCALE 1/50

P1	11.03.21	ISSUE FOR PLANNING	LT	KBS	KT
PO	14.10.20	ISSUE FOR INFORMATION	LT	KBS	KT
A1	06.06.18	ISSUE FOR APPROVAL	NM	KT	KT
Rev	Date	Description	By	Chk	App

BYRNE LOOBY
 2100 Cork Airport Business Park, Kinsale Road, Cork
 tel: +353 (0) 21 2407985
 email: cork@ByrneLooby.com www.ByrneLooby.com
 BAHRAIN • IRELAND • QATAR • SAUDI ARABIA • UAE • UK
 CIVIL STRUCTURAL WATER & GEOTECHNICAL SPECIALISTS

CLIENT
 WICKLOW COUNTY COUNCIL

PROJECT
 ARKLOW FLOOD RELIEF SCHEME

DRAWING TITLE
 ARKLOW BRIDGE
 PROPOSED LAYOUT – PLAN, ELEVATION
 & SECTIONS

STATUS
 FOR PLANNING

Date: 16.04.18	Scale: AS SHOWN	Drawn: NM	Chk: KT	App: KT
Project No: PH00886/01	Drw. No: 1005	Rev: P1		