


	8m WIDE DEMOUNTABLE FLOOD BARIER					8m WIDE DEMOUNTABLE FLOOD BARIER					EX WALL TO BE RETAINED, GATE OPENING TO BE BLOCKED		
Datum -10m O.D	ı.												
TOP OF WALL	2.42		2.42	2.42			2.42	2.42		2.42	2.83	2.83	2.42
FOOTPATH LEVEL	1.70												1.73
GROUND LEVEL	1.70	1.67	1.66	1.70	7	1.72	1.76	1.70	75	1.89	1.80	1.78	1.73
CHAINAGE	895.29	00.006	908.66	948.66	13.47 207 AA	934.50	944.43	952.43	ν α α	173.23	183.7	92.73	997.88

ELEVATION SOUTH BANK D/S OF ARKLOW BRIDGE

SCALE: VERT 1:200 / HORIZ 1:200

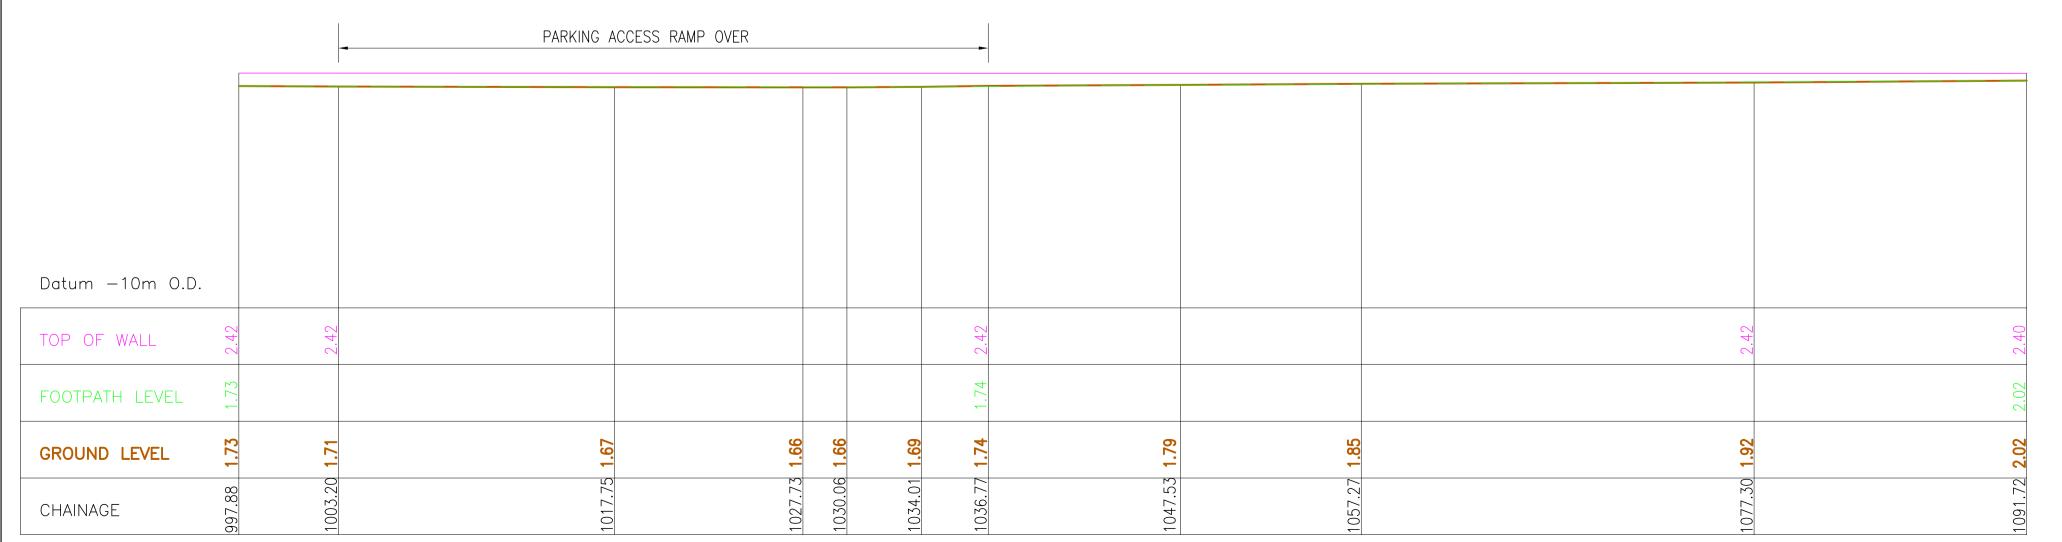

TIE INTO EXISTING KERB/ PLINTH TO 2.40m OD

P1 11.03.21 ISSUE FOR PLANNING PO 19.06.18 ISSUE FOR INFORMATION Description **BYRNELOOBY** 2100 Cork Airport Business Park, Kinsale Road, Cork tel: +353 (0) 21 2407988 email: cork@ByrneLooby.com www.ByrneLooby.com BAHRAIN • IRELAND • QATAR • SAUDI ARABIA • UAE • UK CIVIL·STRUCTURAL·WATER & GEOTECHNICAL SPECIALISTS WICKLOW COUNTY COUNCIL ARKLOW FLOOD RELIEF SCHEME

GENERAL NOTES

DRAWING TITLE

ELEVATION SOUTH BANK DOWNSTREAM OF ARKLOW BRIDGE SHEET 3

STATUS

FOR PLANNING

Date: 19.06.18 | Scale: AS SHOWN | Drawn: NM | Chk: SH | App: KT PH00886/01 1045

ELEVATION SOUTH BANK D/S OF ARKLOW BRIDGE

SCALE: VERT 1:200 / HORIZ 1:200

© BYRNE LOOBY PARTNERS. ALL RIGHTS RESERVED. CONFIDENTIAL AND PROPRIETARY.