

PROJECT
BLESSINGTON
eGREENWAY



CONSULTANT
AECOM
DOUGLAS BUSINESS CENTRE
CARRIGALINE ROAD
DOUGLAS
CORK
Tel: +353 (0)21 436 5006
www.aecom.com

NOTES

- THIS DRAWING IS TO BE READ IN CONJUNCTION WITH ALL OTHER RELEVANT PLANNING DRAWINGS AND DOCUMENTS.
- FOR THE PURPOSES OF THIS APPLICATION, NOT ALL LAND UNDER THE OWNERSHIP OR REPUTED OWNERSHIP OF ESB HAS BEEN HIGHLIGHTED. THE KEY BELOW INDICATES THE BOUNDARIES OF THE OWNERSHIP OR REPUTED OWNERSHIP OF THE OUTLINED LAND.

- KEY:**
- ESB BOUNDARY
 - WCC BOUNDARY
 - WOODLAND BOUNDARY
 - SAILING CLUB BOUNDARY
 - AVON BOUNDARY
 - LAKE BOUNDARY
 - RAMSEY BOUNDARY
 - TULFARRIS BOUNDARY
 - BLESSINGTON ROWING CLUB BOUNDARY


ISSUE/REVISION

I/R	DATE	DESCRIPTION
0	DEC 2023	ABP RFI UPDATE

PROJECT NUMBER
60617025

SHEET TITLE
LAND OWNERSHIP
1:2500 @ A0
SHEET 5 OF 12

SHEET NUMBER
60617025_SHT_DD_BLGWY_104.5

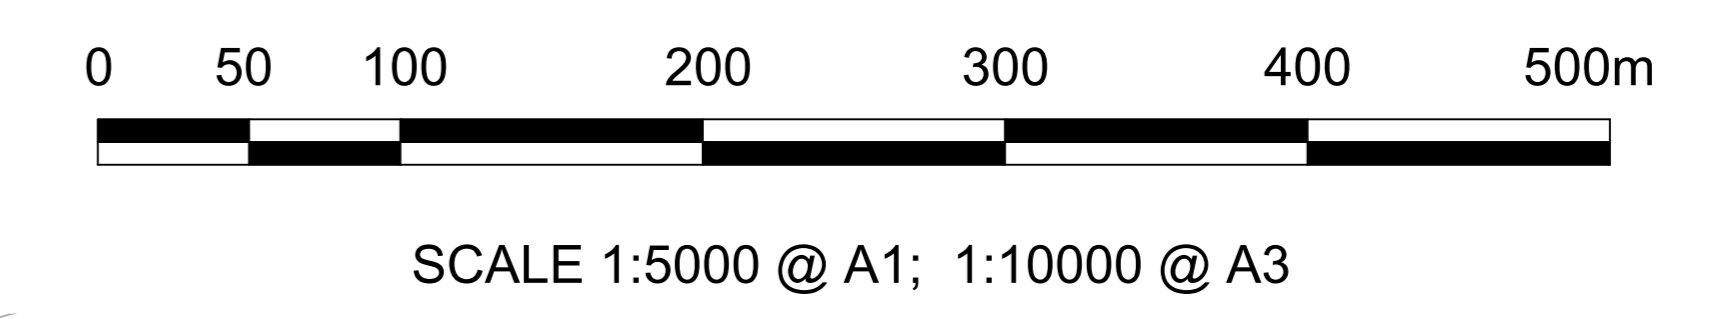

This drawing has been prepared for the use of AECOM's client. It may not be used, modified, reproduced or relied upon by third parties, except as agreed by AECOM, and AECOM accepts no responsibility, and denies any liability, whatsoever, to any party that uses or relies on this drawing without AECOM's express written consent. Do not scale this document. All measurements must be obtained from the stated dimensions.