


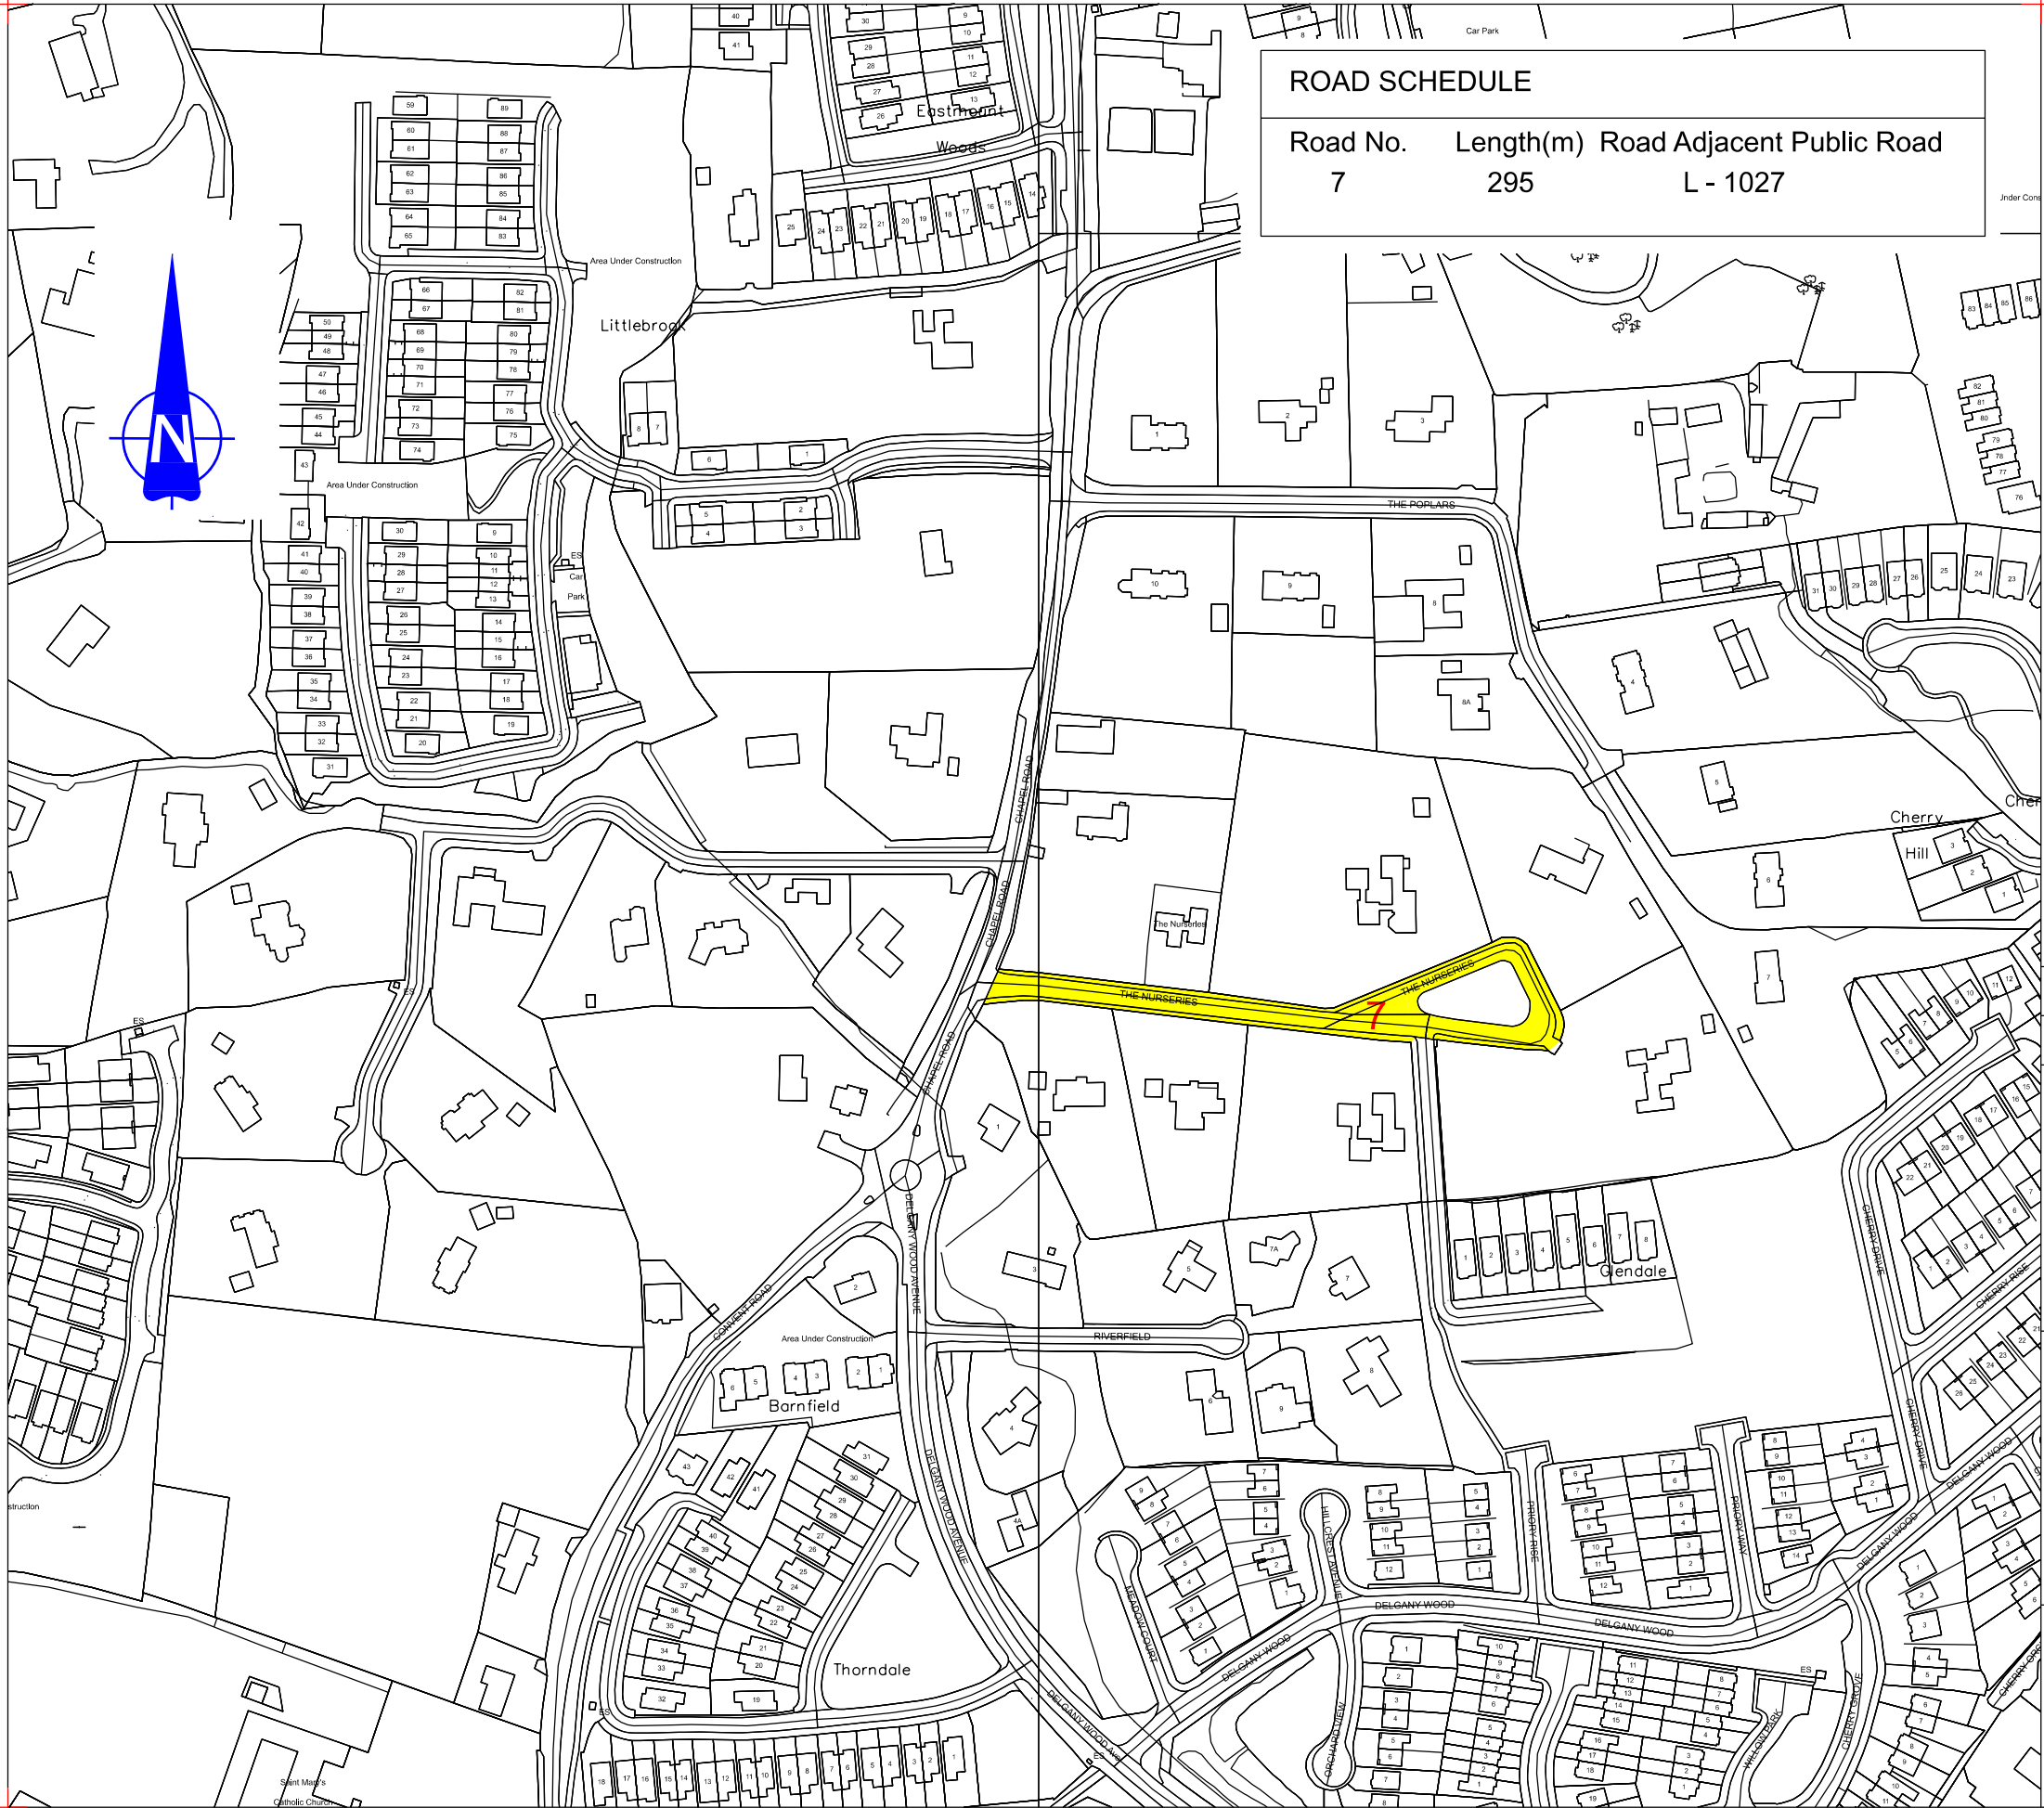

ROAD SCHEDULE			
Road No.	Length(m)	Road Adjacent	Public Road
7	295	L - 1027	


Licence No.
2026/35/CCMA/WicklowCountyCouncil

Legend :
Roads/Pavement shown thus:

Notes:
1. This map refers to the taking in charge for roads maintenance.
2. See file for drainage and water layouts

This map is computer generated from O.S. digital files
Wicklow O.S. Plans: 3673-D, 3674-21
3674-16

NO	INLS	DATE	DESCRIPTION
----	------	------	-------------

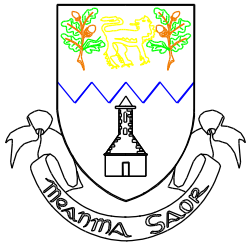

WICKLOW
COUNTY
COUNCIL

TITLE :

The Nurseries

SCALE:
HORIZ = 1:2,500@A3
VERT =

Drawn
Date: Jun. 2026

Checked

DRAWING NO:
TIDES/TIC2026/GMD 7