
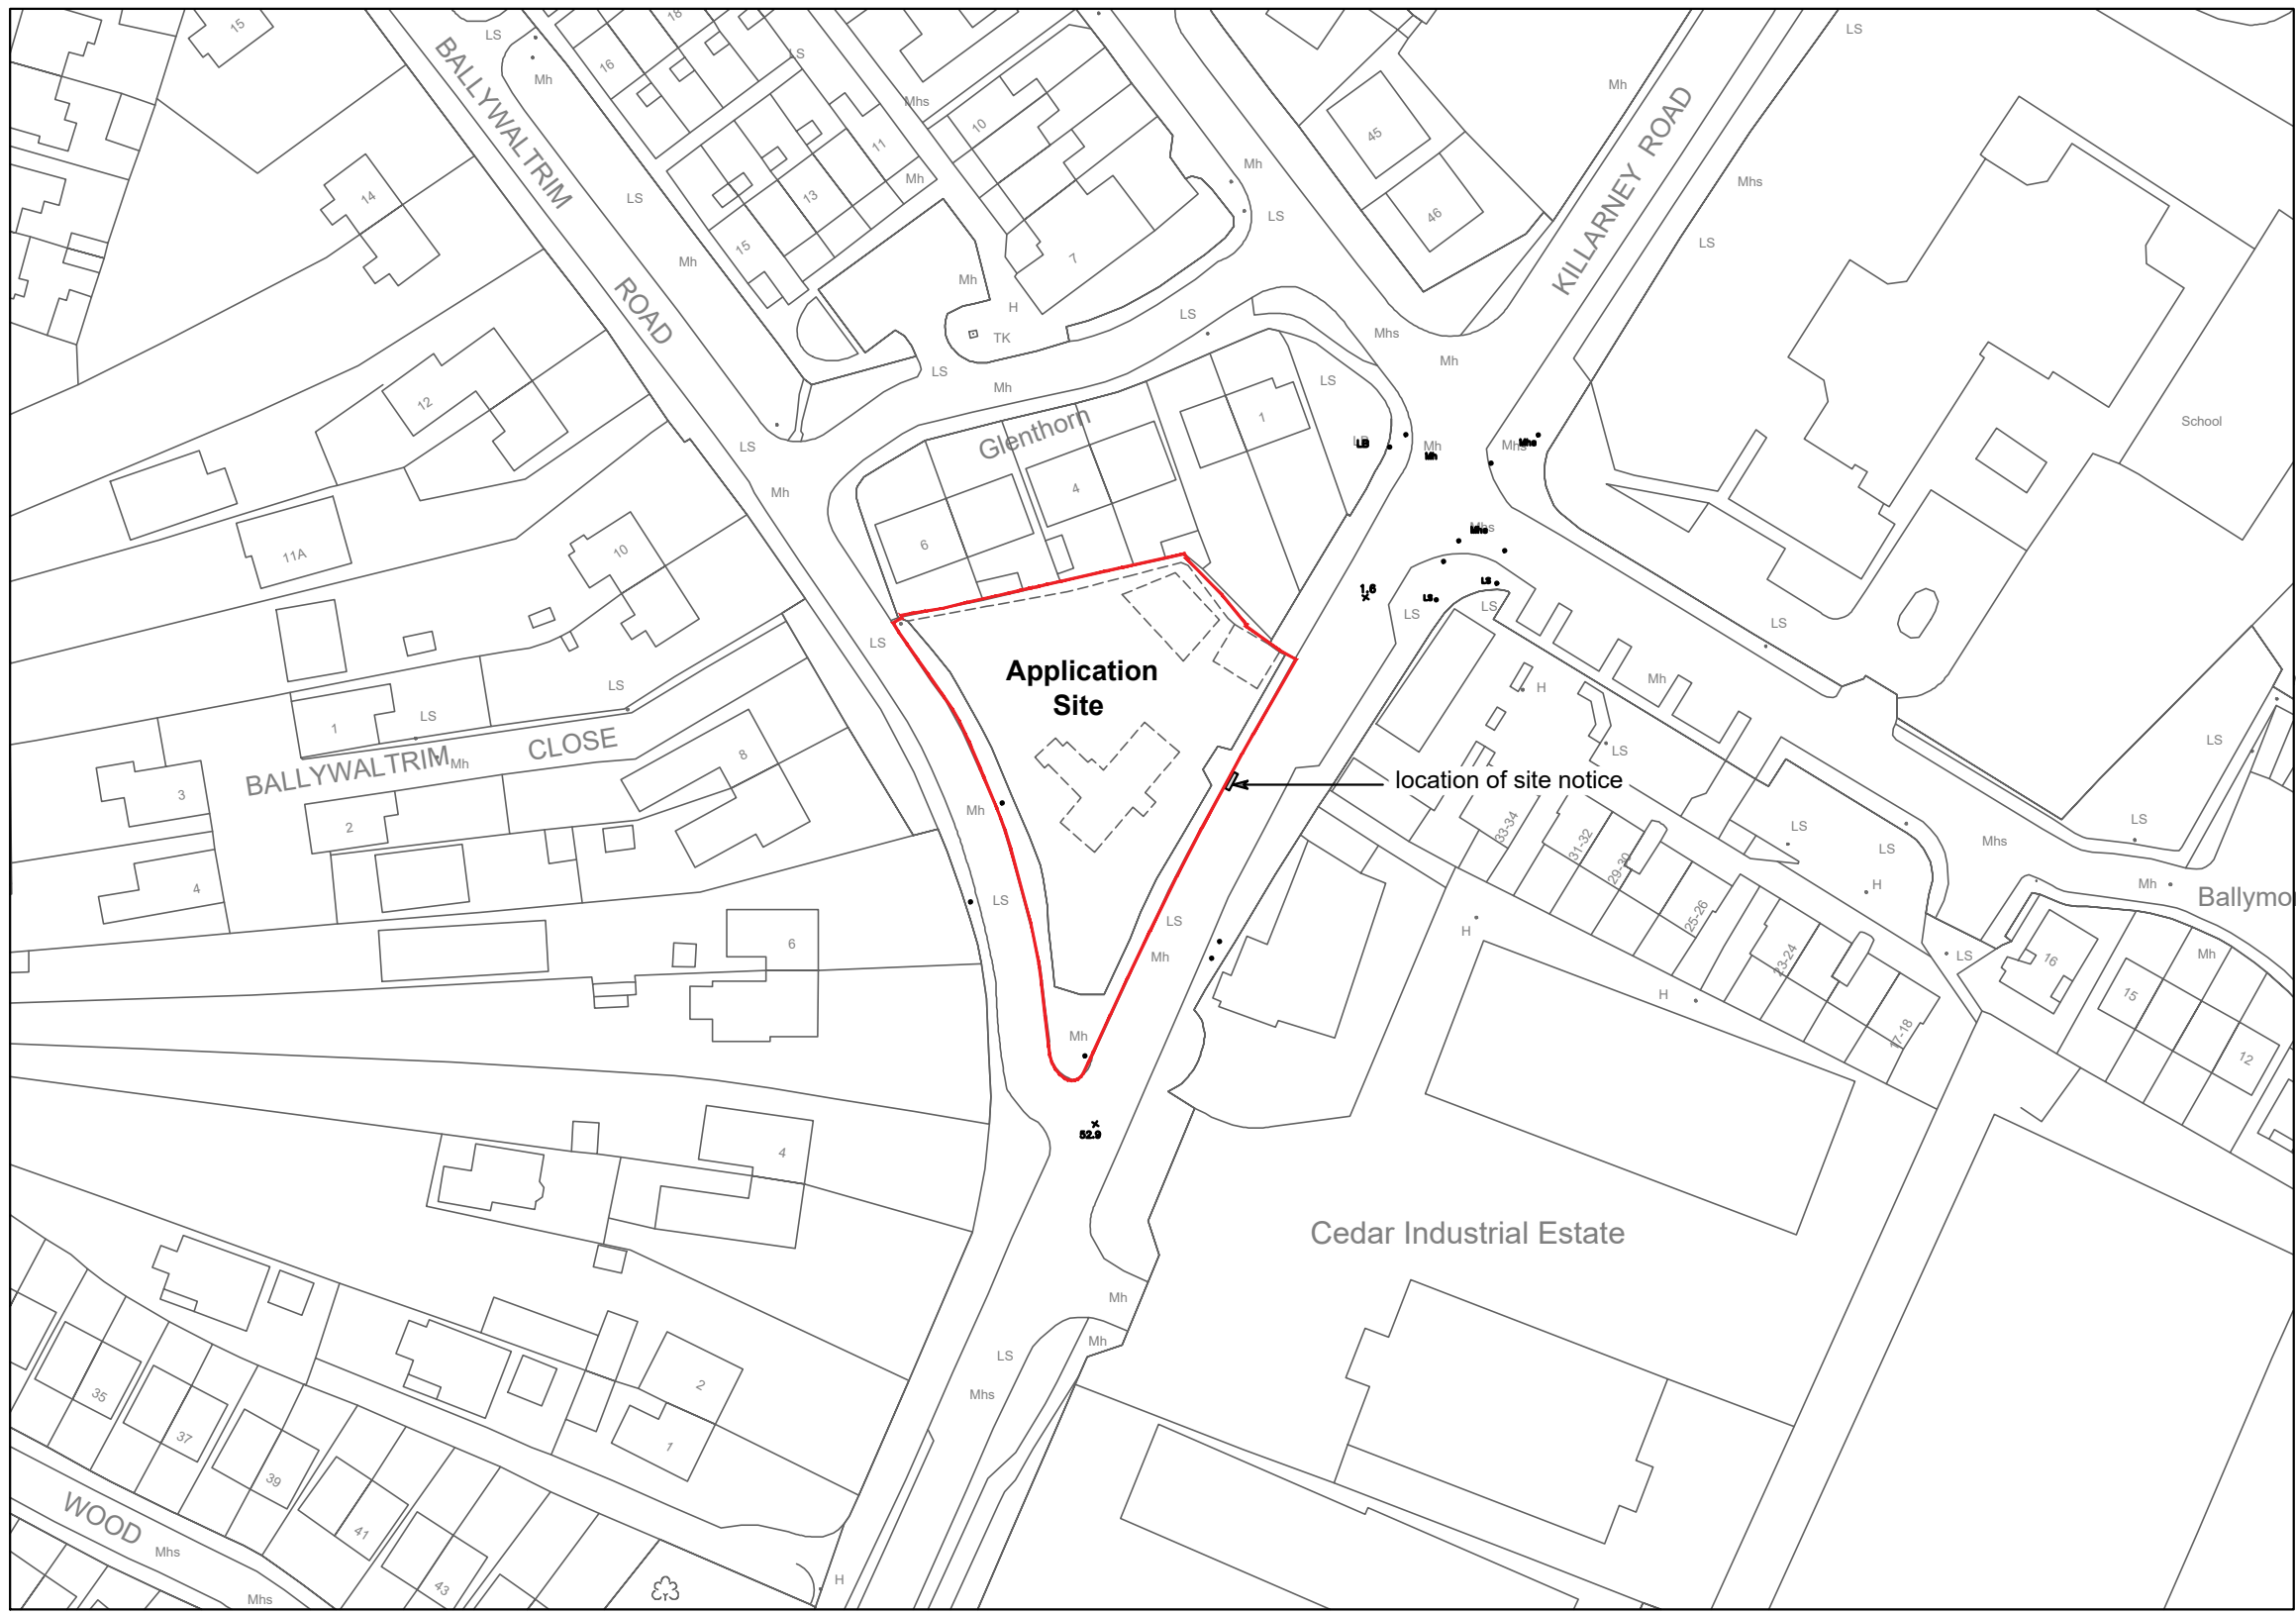


NOTES:
 CHECK ALL DIMENSIONS ON SITE.
 DO NOT SCALE FROM THIS DRAWING.
 REPORT ANY DISCREPANCIES AND/OR OMISSIONS TO MRL VAN DIJK ARCHITECTS.
 THIS DRAWING IS COPYRIGHT MRL VAN DIJK ARCHITECTS. SEE TITLE PAGE FOR DATE OF CREATION.
 THIS DRAWING IS PROJECT SPECIFIC AND CONFIDENTIAL. AND NO PART IS TO BE USED OR COPIED IN ANY WAY WITHOUT THE EXPRESS PRIOR CONSENT OF MRL VAN DIJK ARCHITECTS.
 MRL VAN DIJK ARCHITECTS CAN ACCEPT NO LIABILITY FOR CONTENT OR ACCURACY OF ANY INFORMATION PROVIDED ON THIS DRAWING WHICH HAS BEEN SUPPLIED BY THIRD PARTY SURVEYORS OR CONSULTANTS.
 PLANNING:
 THIS DRAWING HAS BEEN PRODUCED FOR (CLIENT NAME) FOR THE (PROJECT NAME) AND IS SUBMITTED AS PART OF A PLANNING APPLICATION AND IS NOT INTENDED FOR USE BY ANY OTHER PARTIES OR PURPOSE.

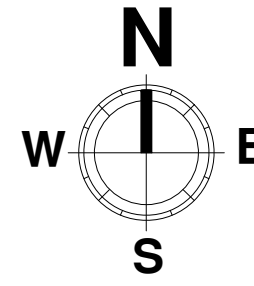

SITE AREA AS IDENTIFIED BY RED LINE, EQUATES TO : 0.178 HECTARES

THIS ORDNANCE SURVEY MAP HAS BEEN REPRODUCED UNDER LICENSE NO. AR 0023520
 MAP SHEET REFERENCE NUMBERS:
 1042459-1-4 , 3617-02

KEY:
 — Planning Permission Application Boundary
 Irish National Grid Co-Ordinates
 Centre XY: 325196 m, 216868 m

REV	DATE	DETAILS OF ISSUE	INITIALS
A	8.08.2020	Site layout added with note of area	DF

STATUS OF DRAWING	
000 SURVEY/EXISTING (S)	500 CONSTRUCTION (C)
100 SKETCH DESIGN (SK)	600 AS BUILT (AB)
200 PLANNING (PL)	
300 WORKING DRAWING (W)	
400 TENDER (T)	PRELIMINARY (P)



A joint venture between Milligan Reside Larkin and van Dijk Architects
 Mill House, Mill Street, Dundalk, Co. Louth A91.XT77. (P) +353 42 9354466
 Armagh Road, Newry, County Down BT35 6DN (P) +44 28 30253755

CLIENT:
 RESPOND Housing Association

PROJECT:
 Proposed Apartment Development at Kilbride Lodge site located at junction of Killarney Road & Ballywaltrim Road, Bray, County Wicklow.

TITLE:
 PROPOSED SITE LOCATION MAP WITH SITE NOTICE POSITION INDICATED

SCALE: 1:1000@A3	DRG NO: 1913-100	REVISION: A
DATE: 27.09.2019	DRAWN: Damian Foley	CHECKED: Cathal Maguire

A0	A1	A2	A3	X
----	----	----	----	---