



ORDNANCE SURVEY IRELAND LICENCE NO AR0064218
©ORDNANCE SURVEY IRELAND / GOVERNMENT OF IRELAND

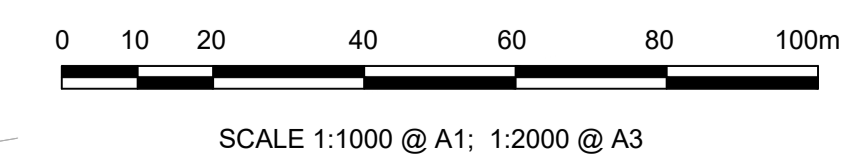

BALTYBOYS CAR PARK
REFURBISHMENT OF EXISTING CAR PARK.
REFURBISHMENT INCLUDES DRINKING WATER STATIONS, EV CHARGING POINTS, BIKE PARKING, WASTE COLLECTION, SEATING AND CCTV.

TRAFFIC LIGHT SHUTTLE SYSTEM FOR VEHICULAR TRAFFIC TO FACILITATE REALLOCATION OF SPACE FOR PEDESTRIANS AND CYCLISTS

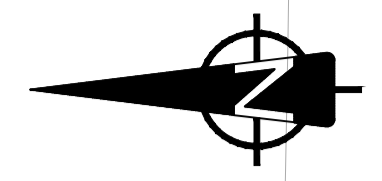

SCALE 1:1000 @ A1; 1:2000 @ A3



PROJECT
BLESSINGTON
eGREENWAY



CLIENT
AECOM
DOUGLAS BUSINESS CENTRE
CARRIGALINE ROAD
DOUGLAS
CORK
Tel: +353 (0)21 436 5006
www.aecom.com

NOTES
1. THIS DRAWING IS TO BE READ IN CONJUNCTION WITH ALL OTHER RELEVANT PLANNING DRAWINGS AND DOCUMENTS.

KEY:

	PROPOSED GREENWAY
	PROPOSED GRASS VERGE
	BLESSINGTON LAKE
	SHARED FACILITY
	PROPOSED CYCLE LANE
	EXISTING CARRIAGEWAY

ISSUE/REVISION

I/R	DATE	DESCRIPTION
0	OCT 2021	ISSUED FOR PLANNING

PROJECT NUMBER
60617025

SHEET TITLE
PRELIMINARY DESIGN
BALTYBOYS
SHEET 1 OF 9

SHEET NUMBER
60617025_SHT_DD_BLGWY_142.0

This drawing has been prepared for the use of AECOM's client. It may not be used, modified, reproduced or relied upon by third parties, except as agreed by AECOM or as required by law. AECOM accepts no responsibility, and denies any liability whatsoever, to any party that uses or relies on this drawing without AECOM's express written consent. All measurements must be obtained from the stated dimensions.