

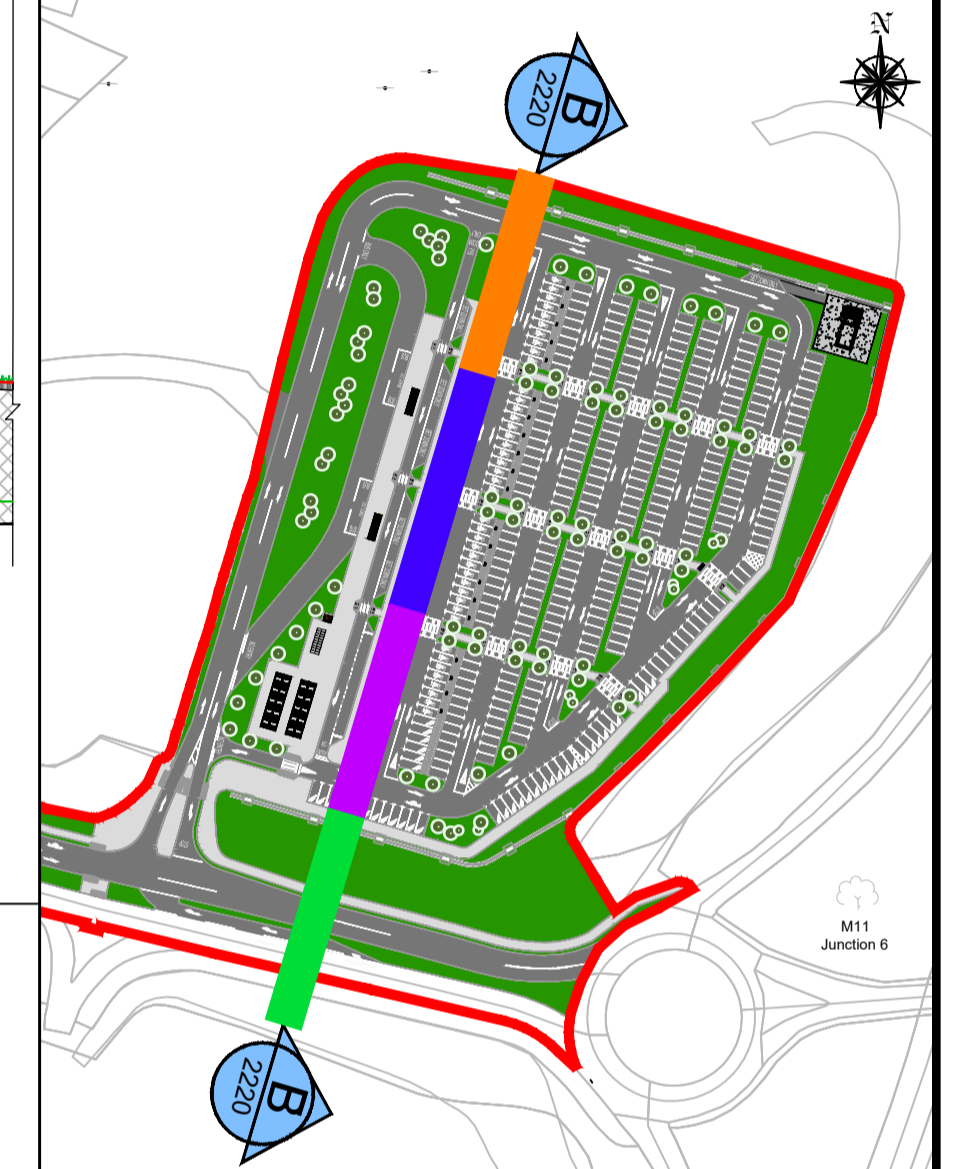
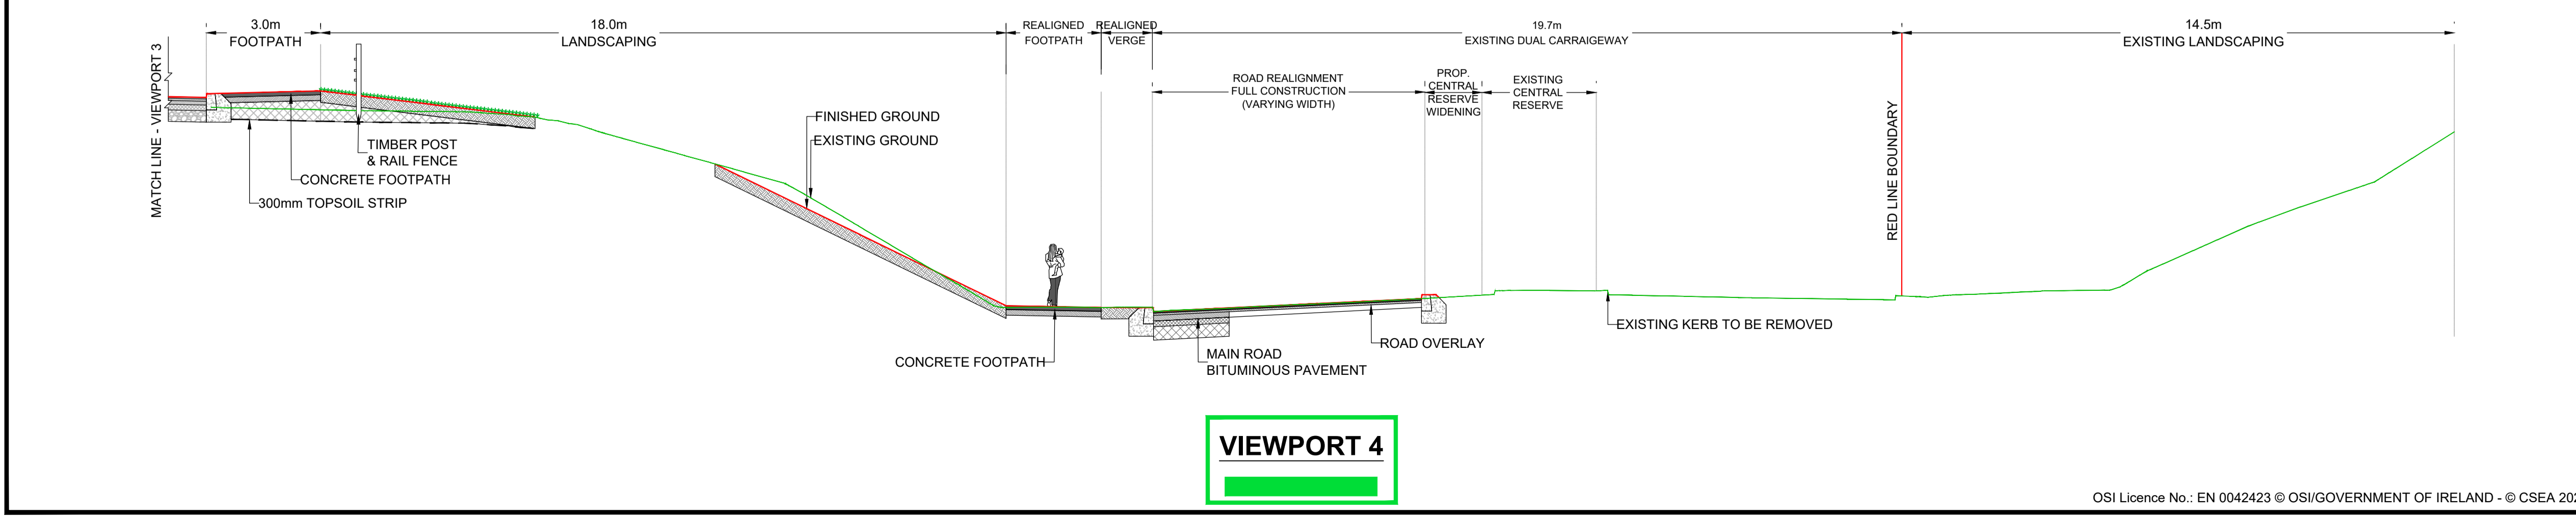
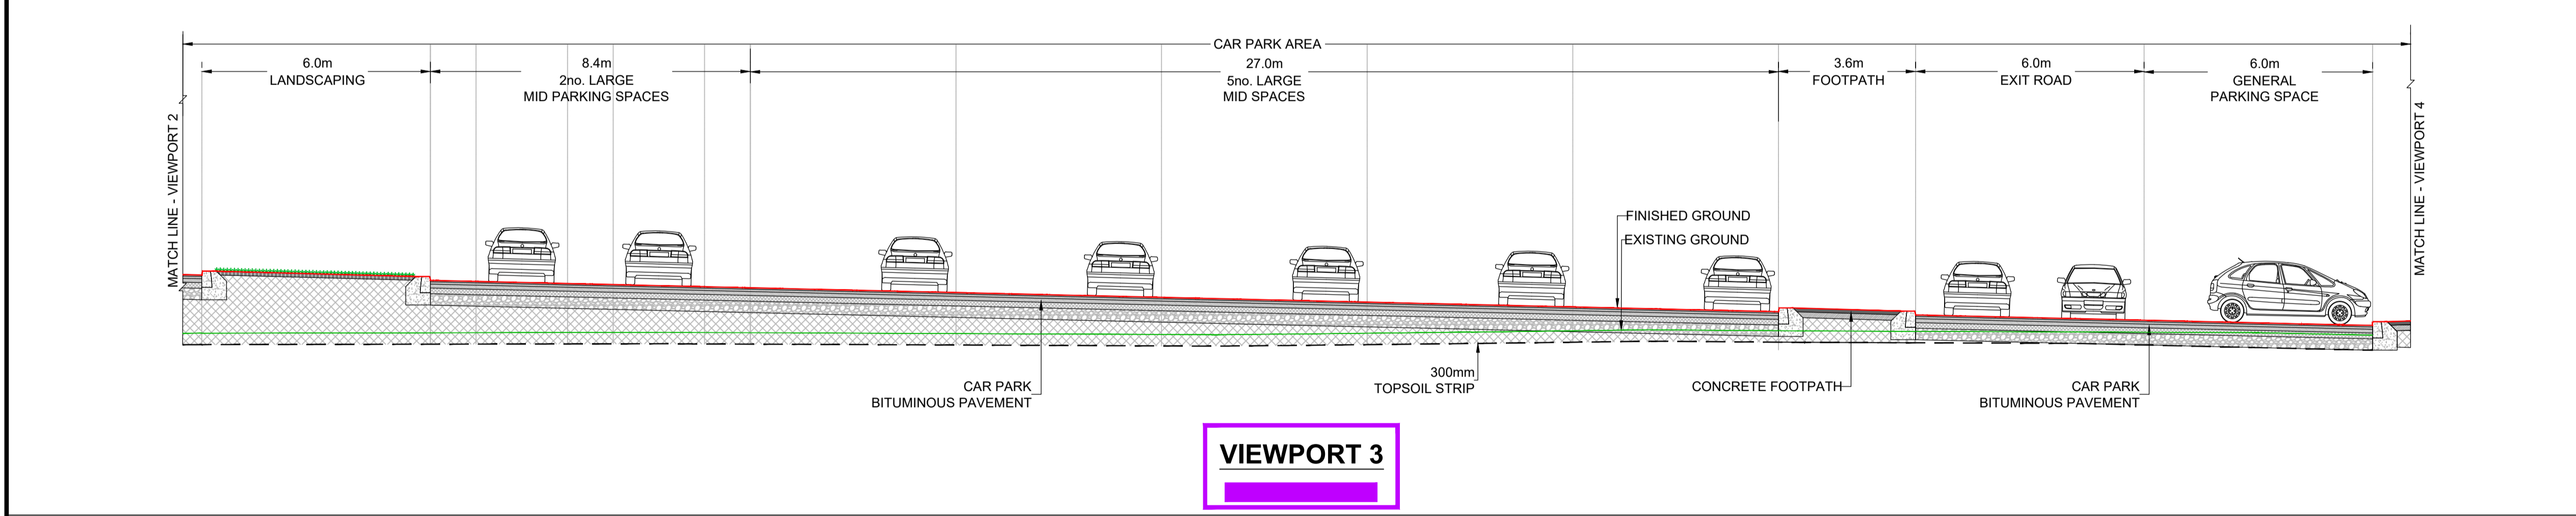


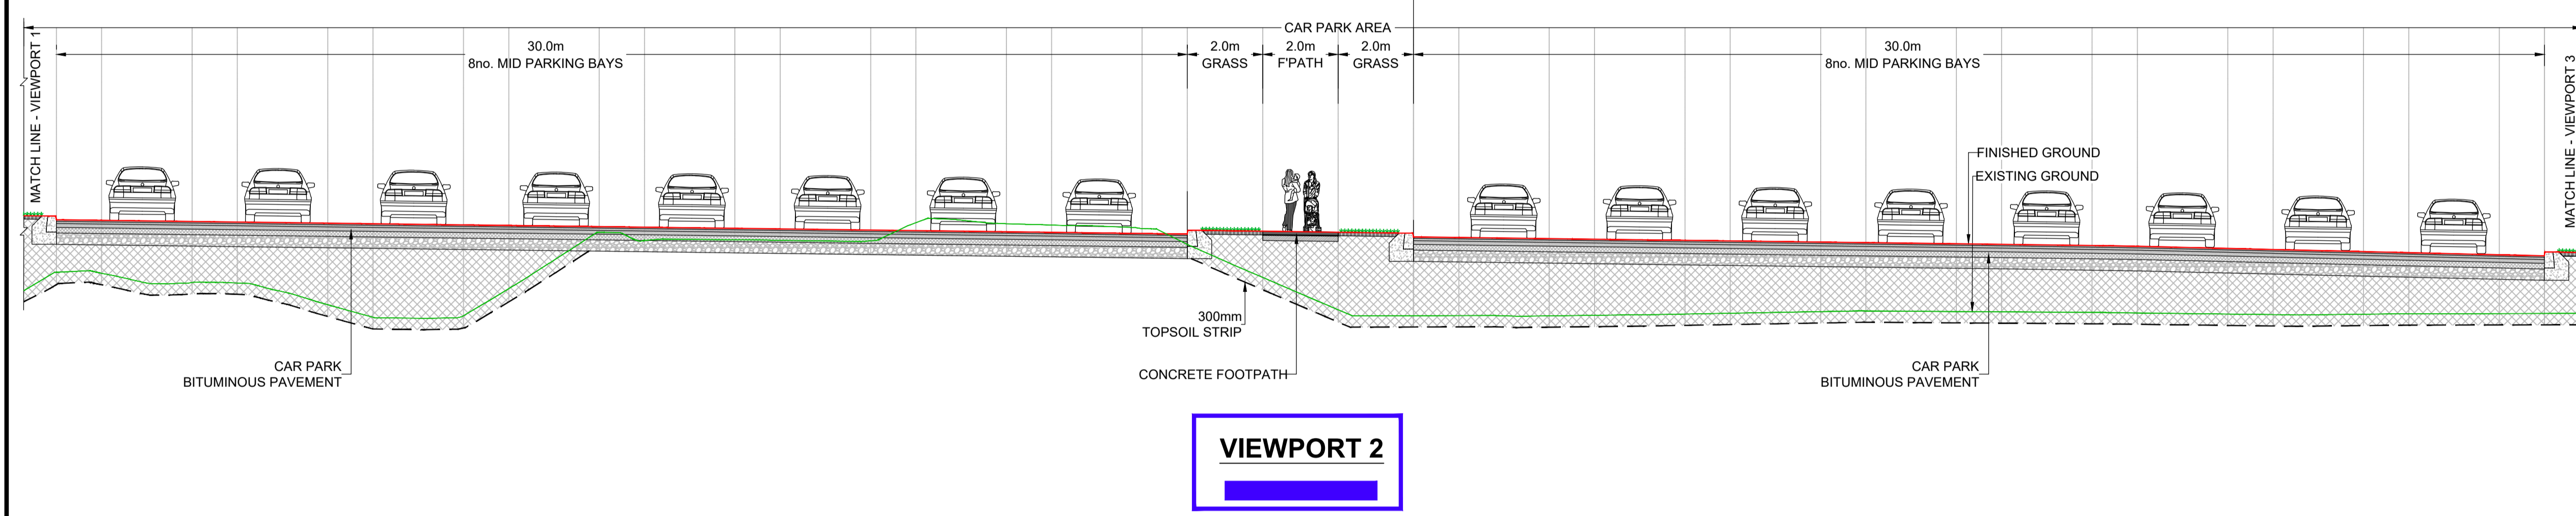

Tionscatal Éireann
Project Ireland
2040

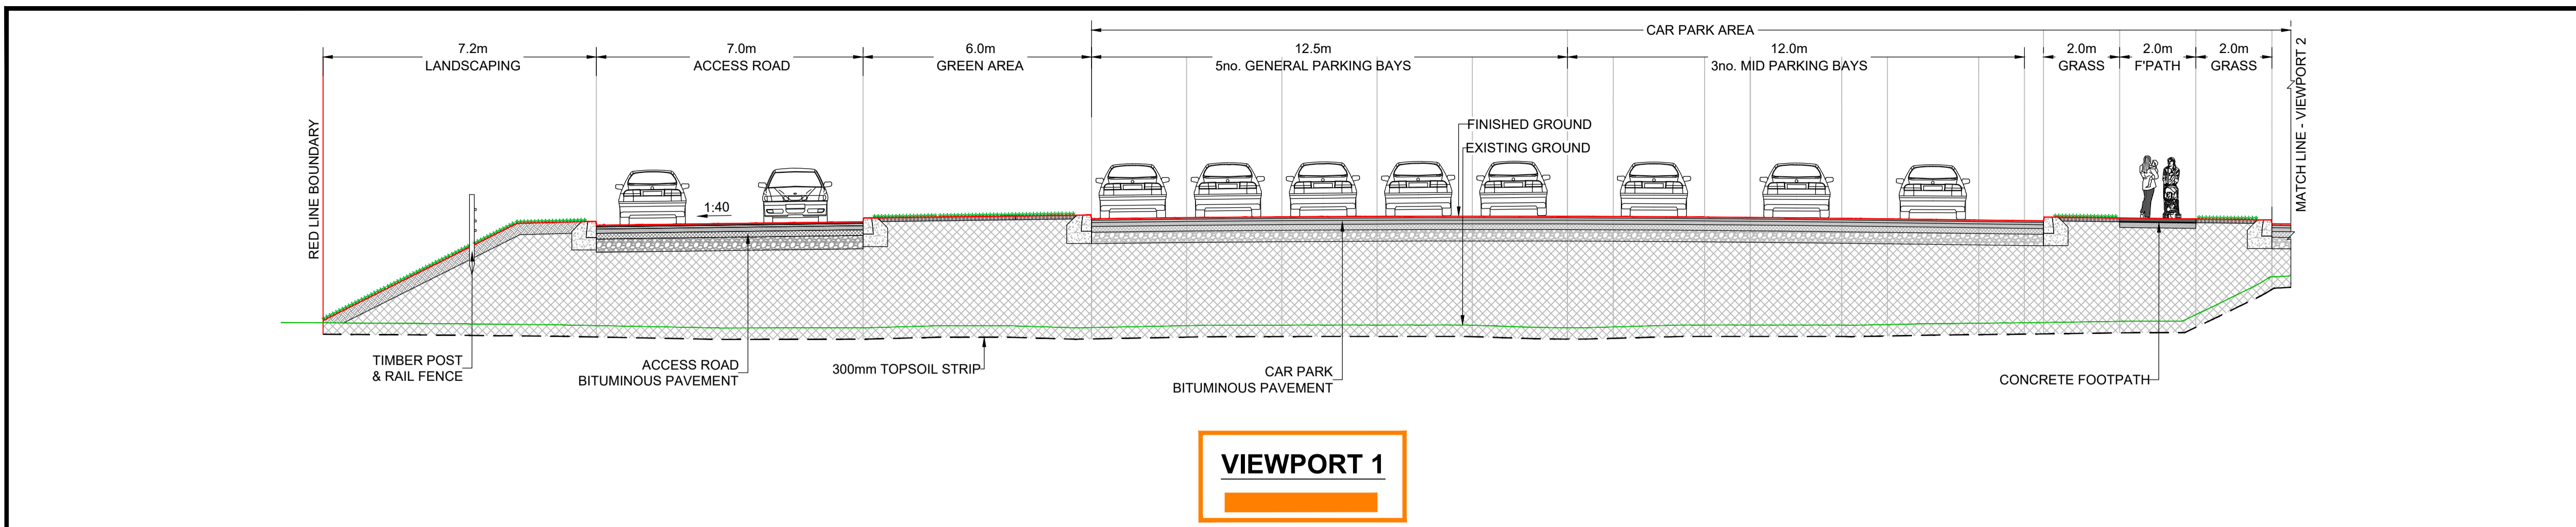

SECTION PLAN
NOT TO SCALE

Rev	Description	Drawn	Checked	Date
P03	ISSUED FOR PLANNING	SM	BD	28/07/23

Clifton Scannell Emerson Associates

Clifton Scannell Emerson Associates Limited
Consulting Engineers,
3rd Floor The Highline,
Bakers Point, Pottery Road,
Dun Laoghaire, Co. Dublin,
Ireland, A96 KW29

T: +353 1 288 5006
F: +353 1 283 3466
E: info@csea.ie
W: www.csea.ie

WICKLOW COUNTY COUNCIL

FASSAROE PARK AND RIDE FACILITY

TYPICAL CROSS SECTION SECTION B-B

Client: WICKLOW COUNTY COUNCIL
Project: FASSAROE PARK AND RIDE FACILITY
Dwg. Title: TYPICAL CROSS SECTION SECTION B-B

Drawn By: SM Date: JULY 2023
Checked By: BD Scale: N.T.S @ A1

20_008N

Project Code: 20_008N - CSE - GEN - XX - DR - C - 2221

S2 PART VIII APPROVAL
Status Code: Suitability Description

P03 FOR PLANNING
Revision: Project Status