





NOTES

- THIS DRAWING IS TO BE READ IN CONJUNCTION WITH ALL OTHER RELEVANT DOCUMENTATION.
- DO NOT SCALE FROM THIS DRAWING. USE ONLY PRINTED DIMENSIONS.
- ALL DIMENSIONS IN MILLIMETRES. ALL CHAINAGES, LEVELS AND COORDINATES ARE IN METRES UNLESS DEFINED OTHERWISE.
- THIS DRAWING IS TO BE READ IN CONJUNCTION WITH THE PROJECT HEALTH & SAFETY INFORMATION PACK FOR ANY IDENTIFIED POTENTIAL RISKS.
- ALL PROPRIETARY PRODUCTS SHALL BE APPLIED IN ACCORDANCE WITH THE MANUFACTURER'S RECOMMENDATIONS.
- ALL EXPOSED ARISES SHALL HAVE 25 X 25mm CHAMFERS.

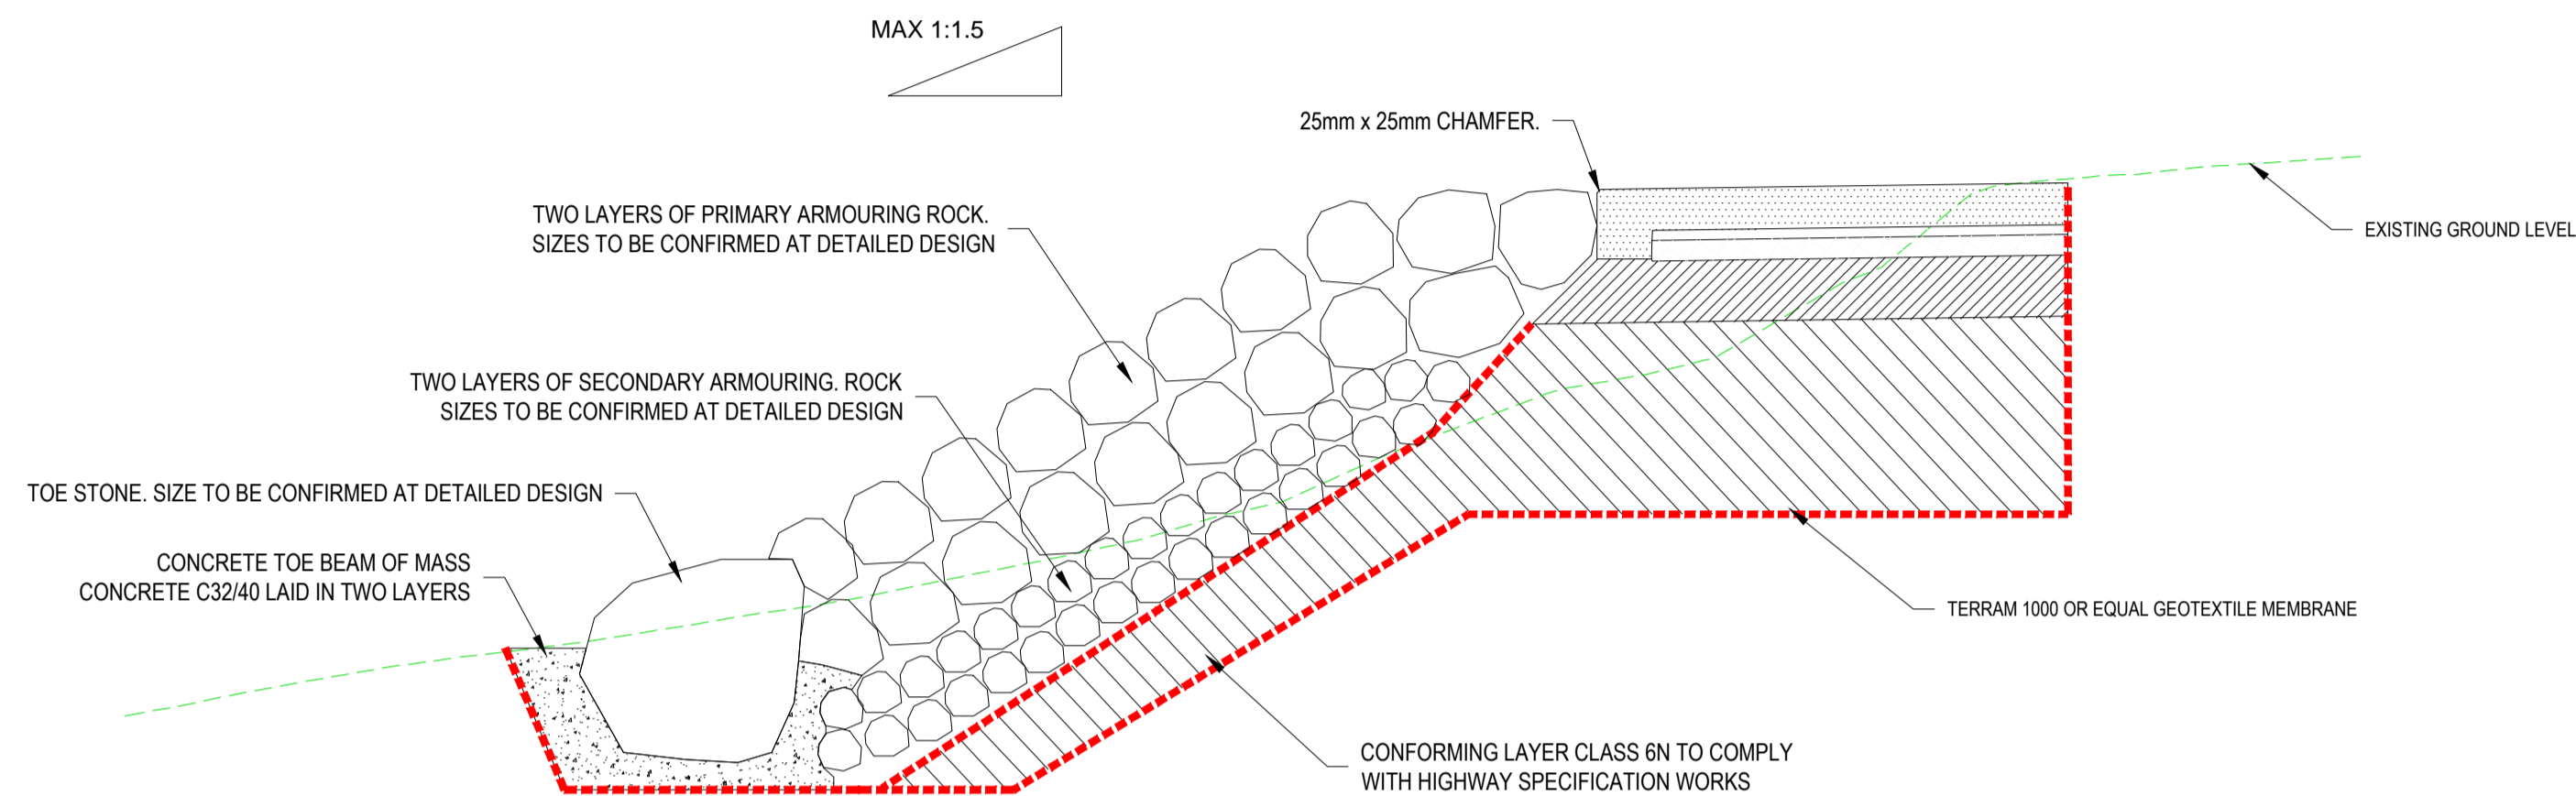

TYPICAL ROCK ARMOUR SECTION

SCALE: 1:50

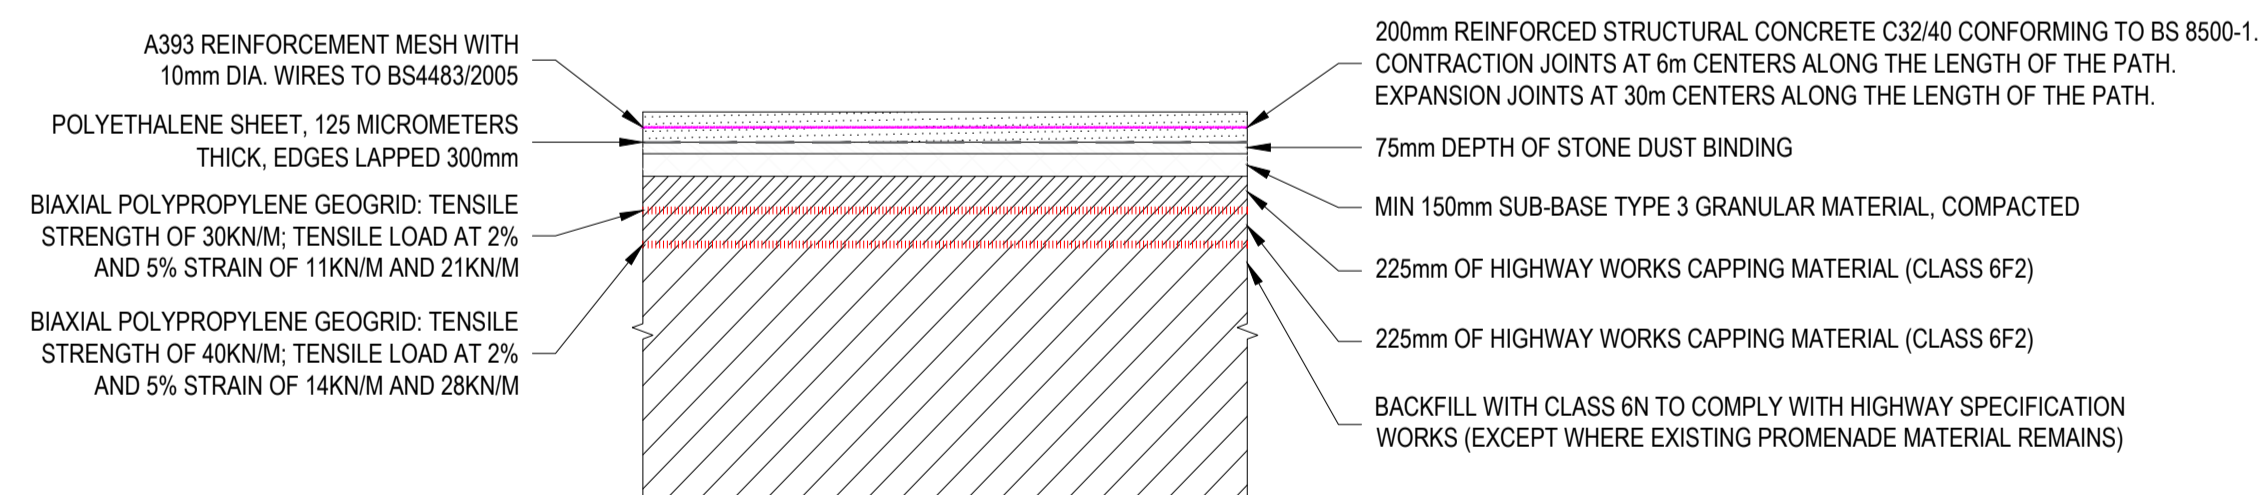

SURFACE BUILD-UP

SCALE: 1:50

ISSUE/REVISION

I/R	DATE	DESCRIPTION
x06	YYYY-MM-DD	*** Rev 6 Details ***
x05	YYYY-MM-DD	*** Rev 5 Details ***
x04	YYYY-MM-DD	*** Rev 4 Details ***
x03	YYYY-MM-DD	*** Rev 3 Details ***
x02	YYYY-MM-DD	*** Rev 2 Details ***
101	2022-12-02	ISSUED FOR INFORMATION

ISSUE PURPOSE / SUITABILITY

INFORMATION

KEY PLAN

PROJECT NUMBER

60617025

SHEET TITLE

TYPICAL DETAILS

SHEET NUMBER

60617025-ACM-XX-XX-DR-CE-1400

This drawing has been prepared for the use of AECOM's client. It may not be used, modified, reproduced or relied upon by third parties, except as agreed by AECOM or as required by law. AECOM accepts no responsibility, and denies any liability, whatsoever, to any party that uses or relies on this drawing without AECOM's express written consent. Do not scale this document. All measurements must be obtained from the stated dimensions.