




MARCH/SEPTEMBER EQUINOX 08:00

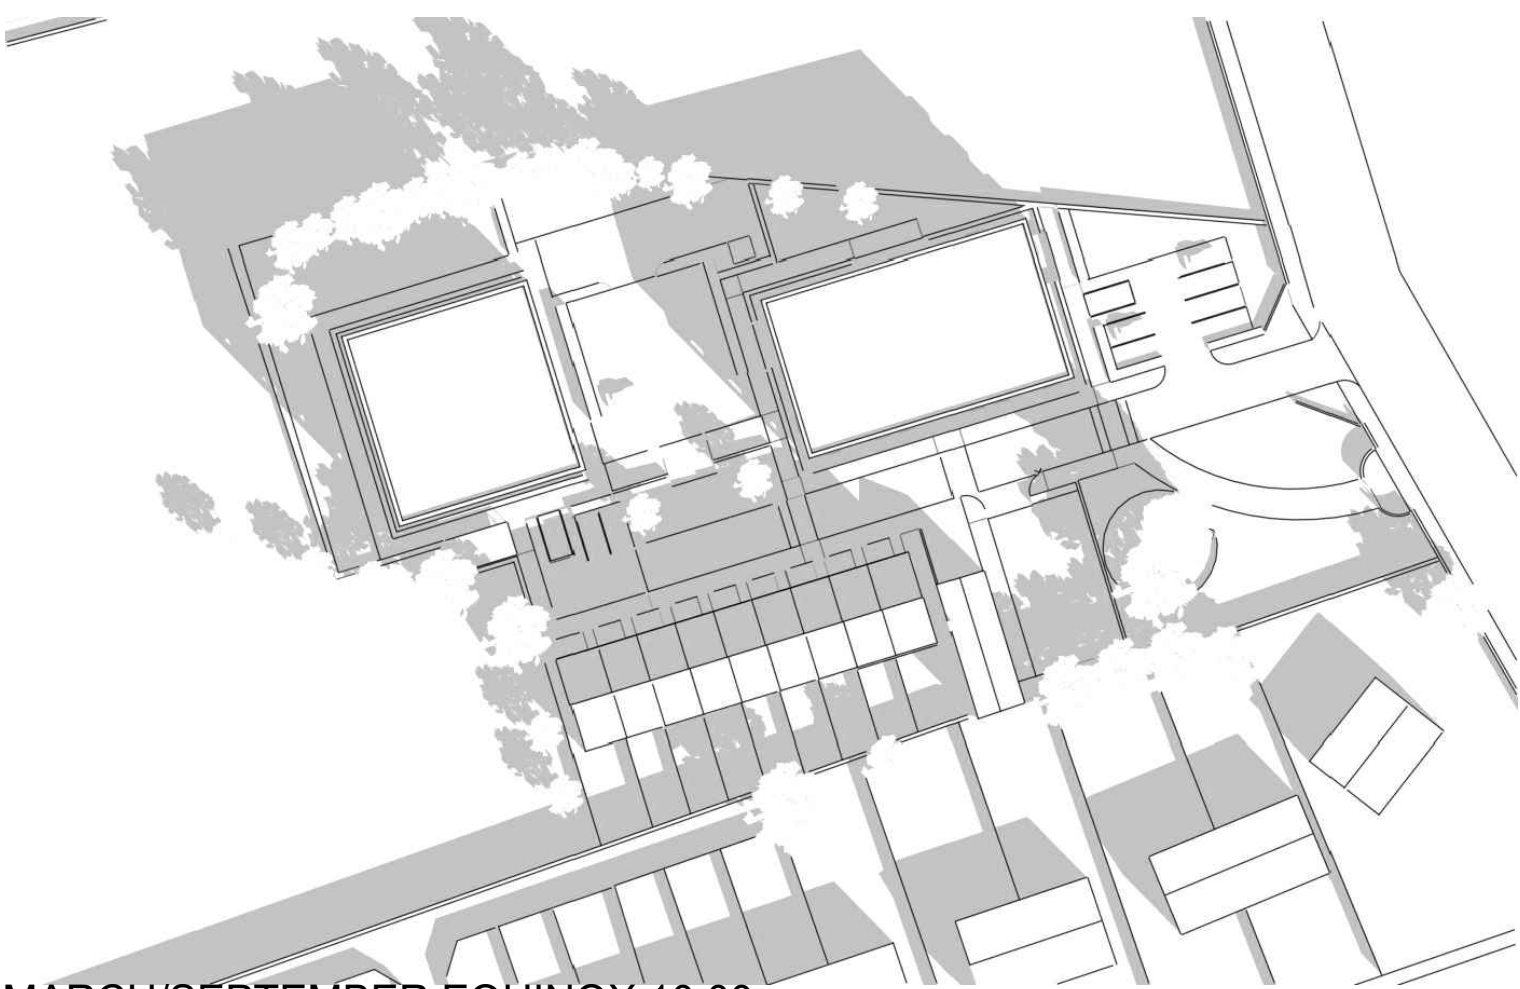


MARCH/SEPTEMBER EQUINOX 10:00

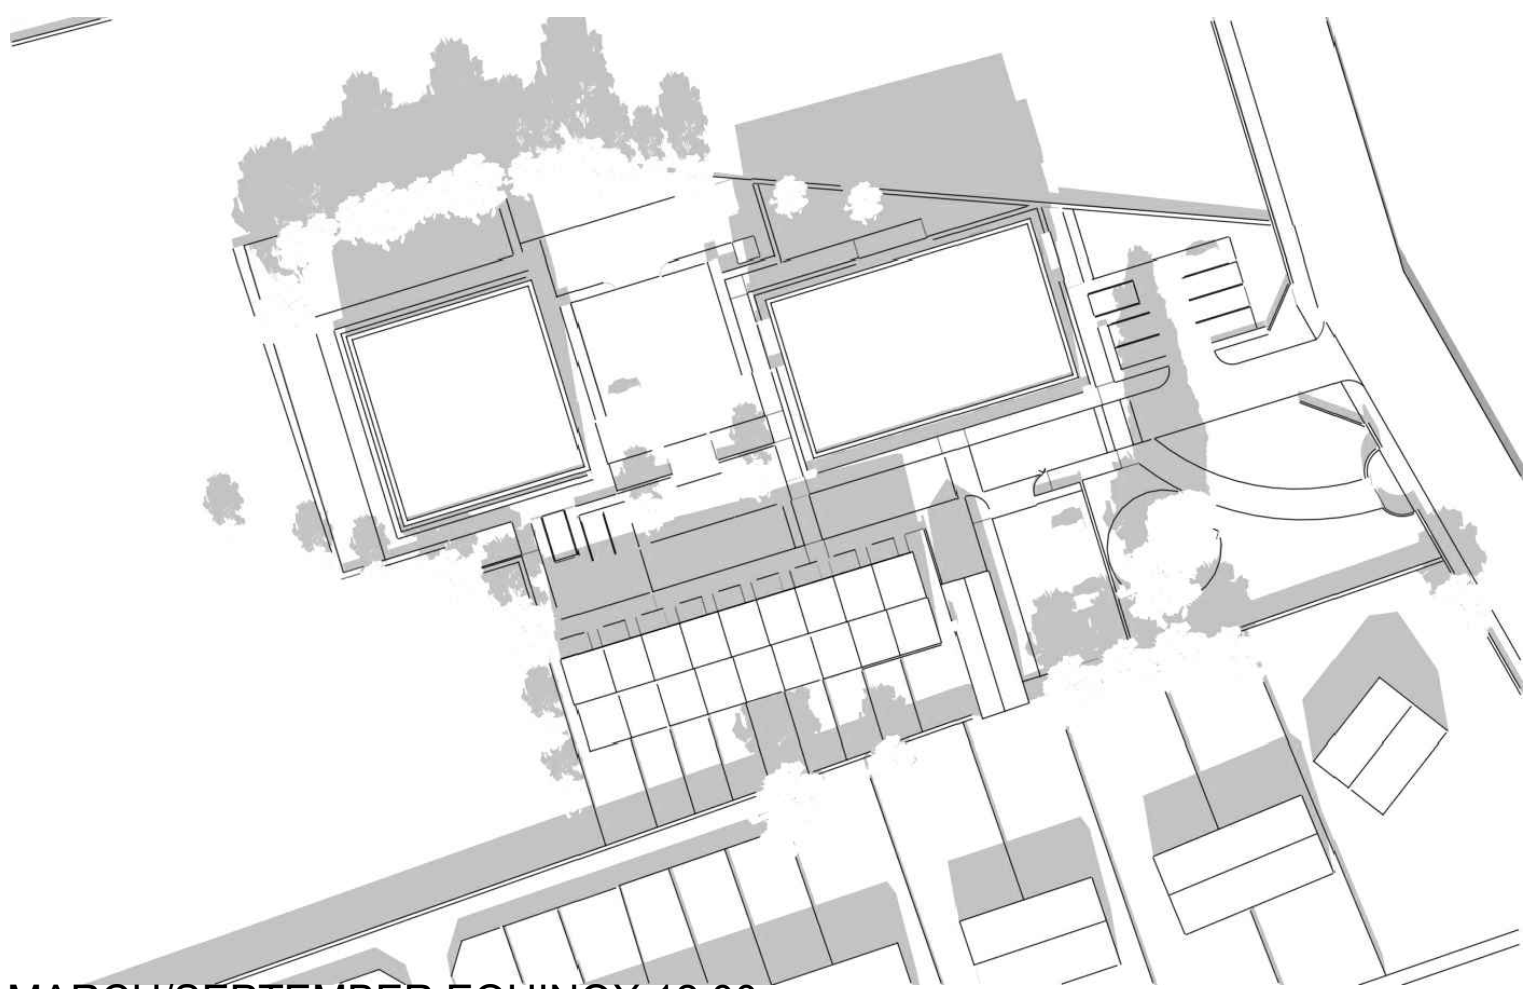


MARCH/SEPTEMBER EQUINOX 12:00

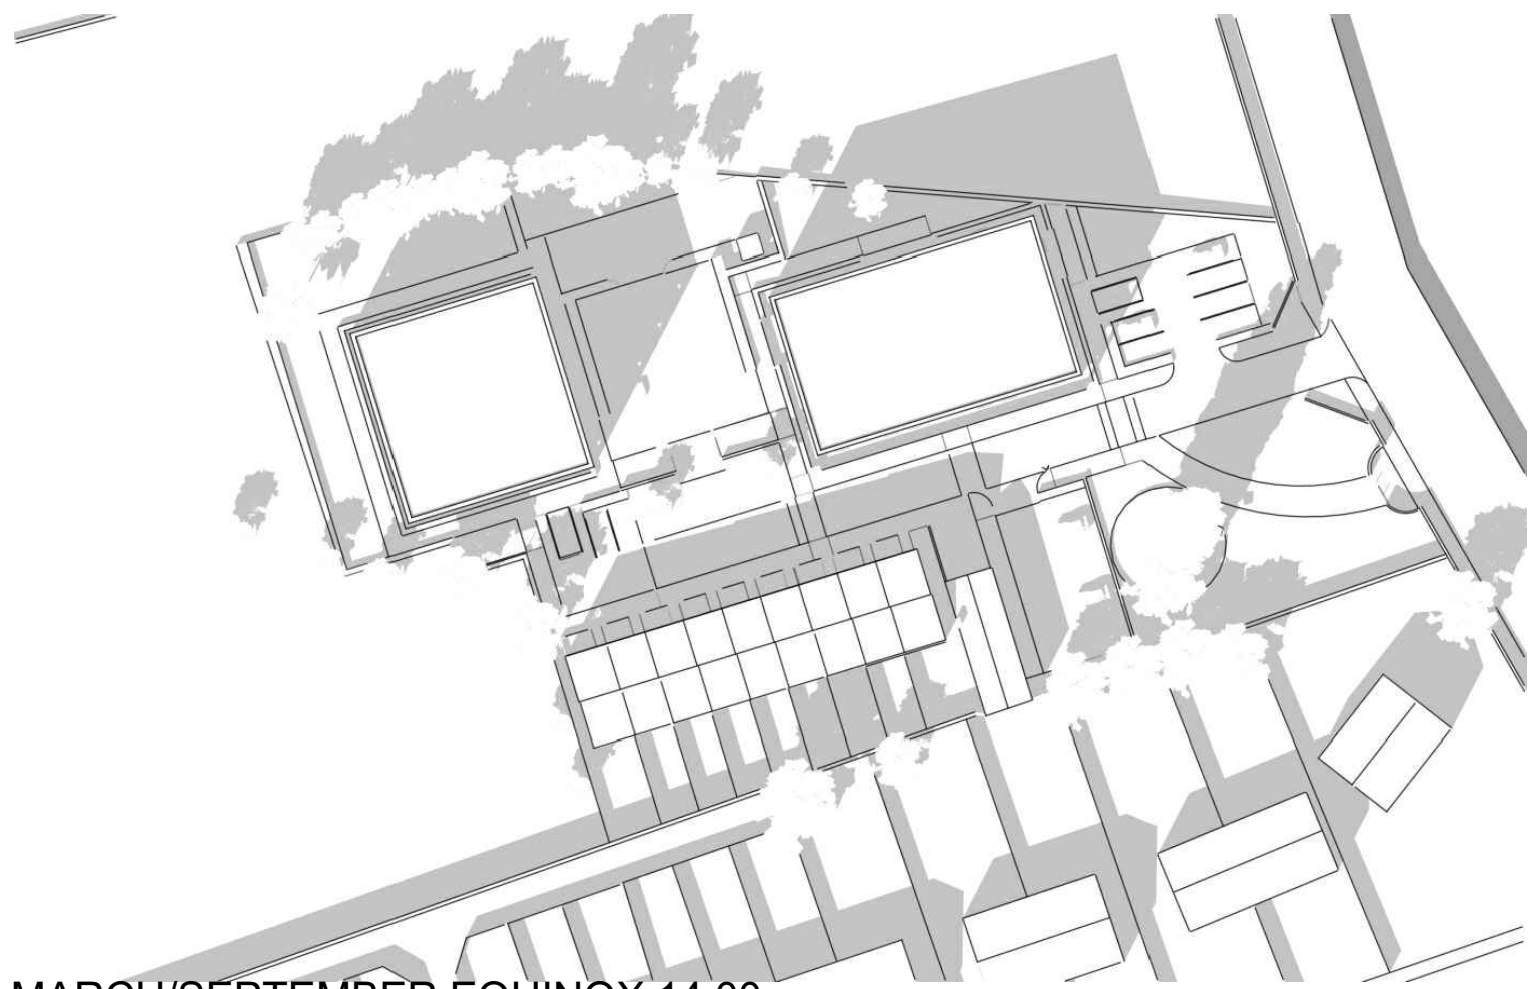


MARCH/SEPTEMBER EQUINOX 14:00

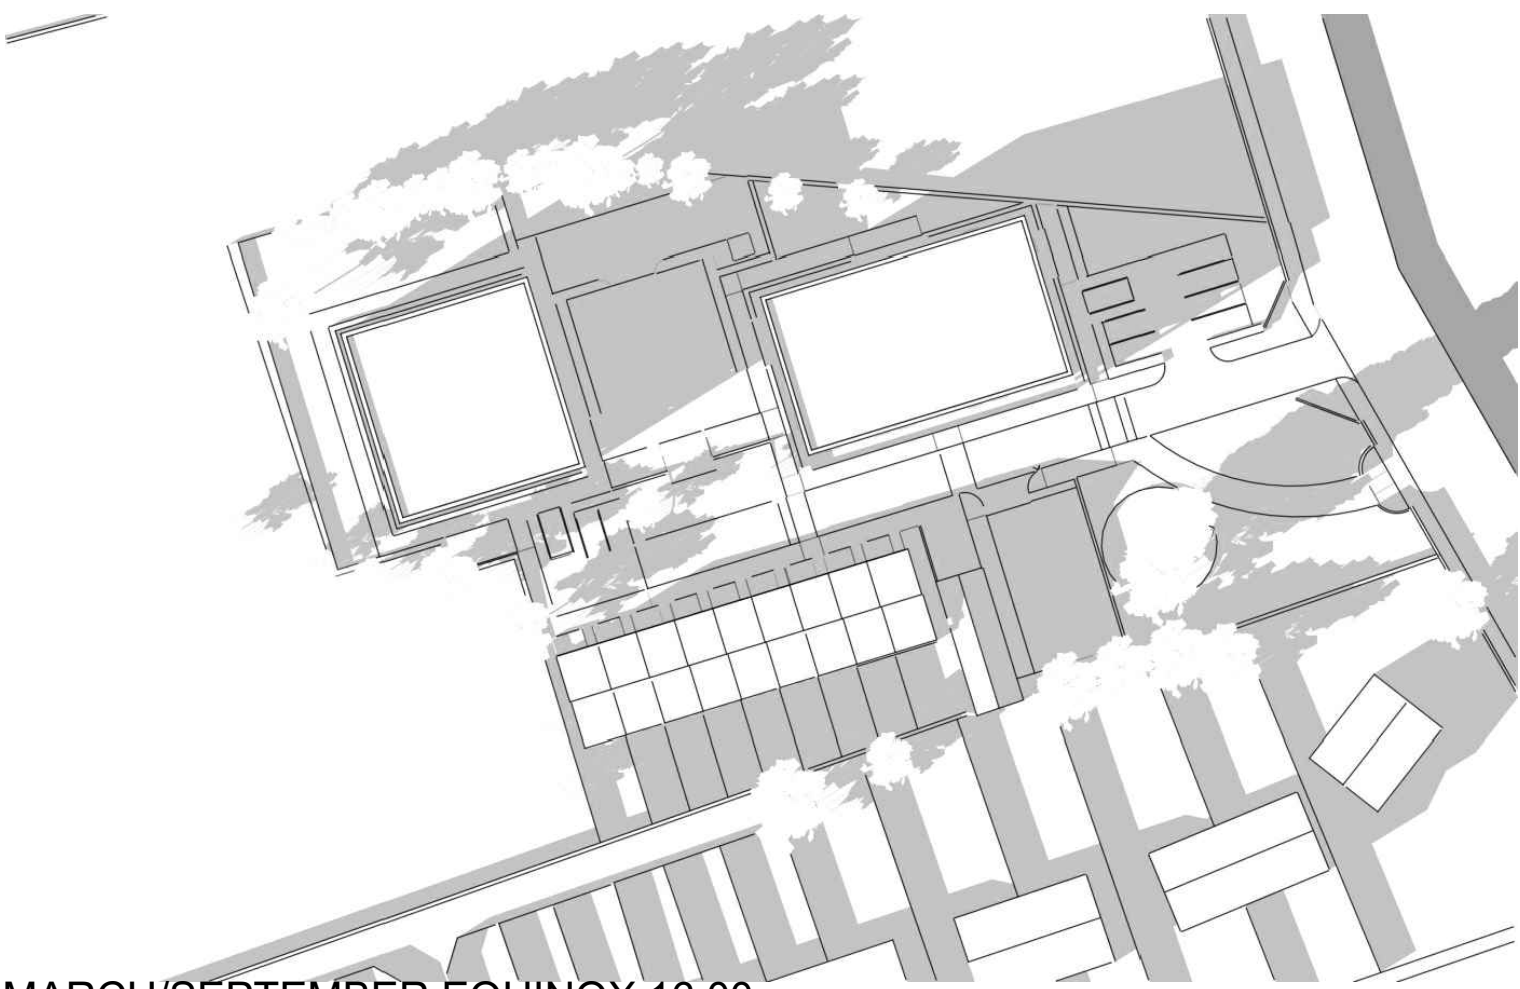


MARCH/SEPTEMBER EQUINOX 16:00

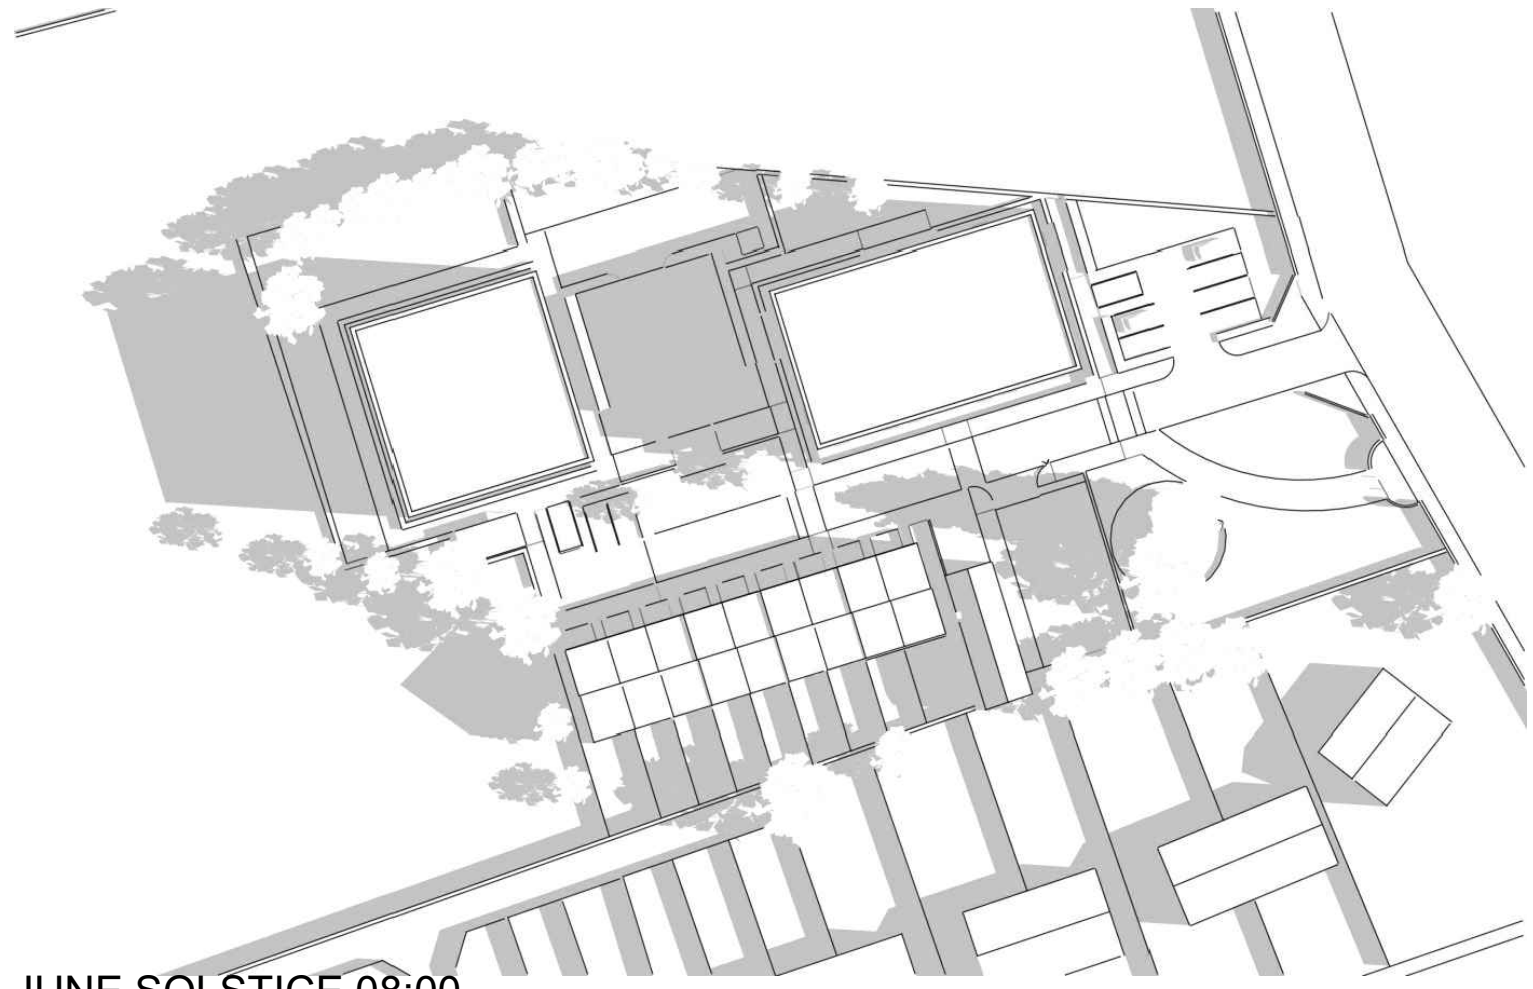


JUNE SOLSTICE 08:00

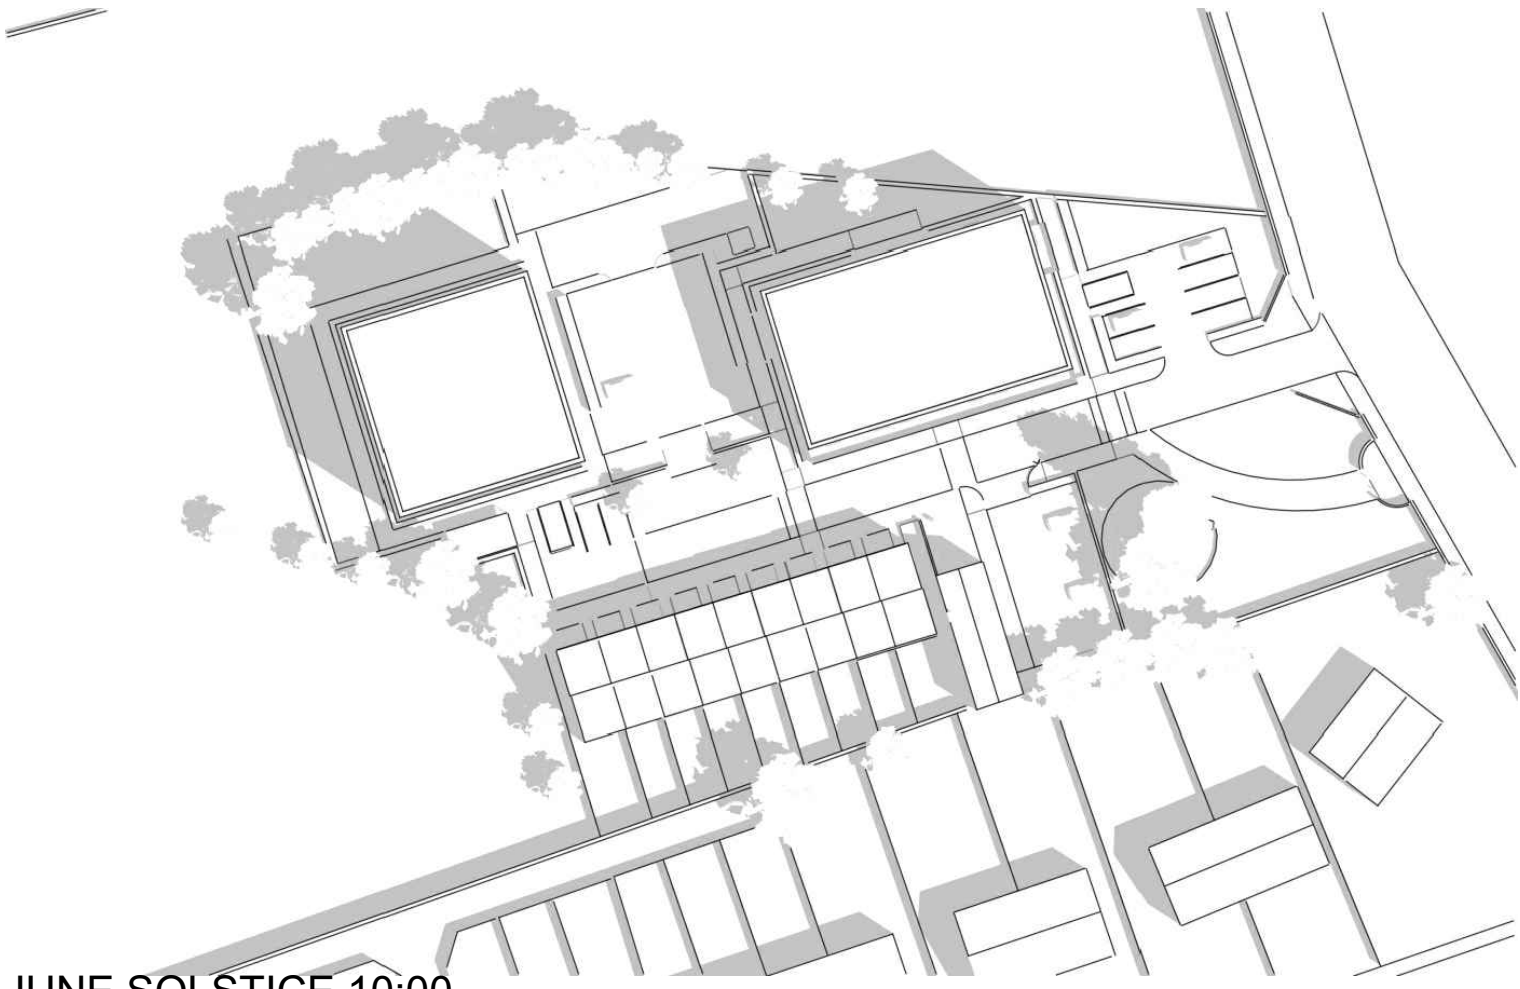


JUNE SOLSTICE 10:00

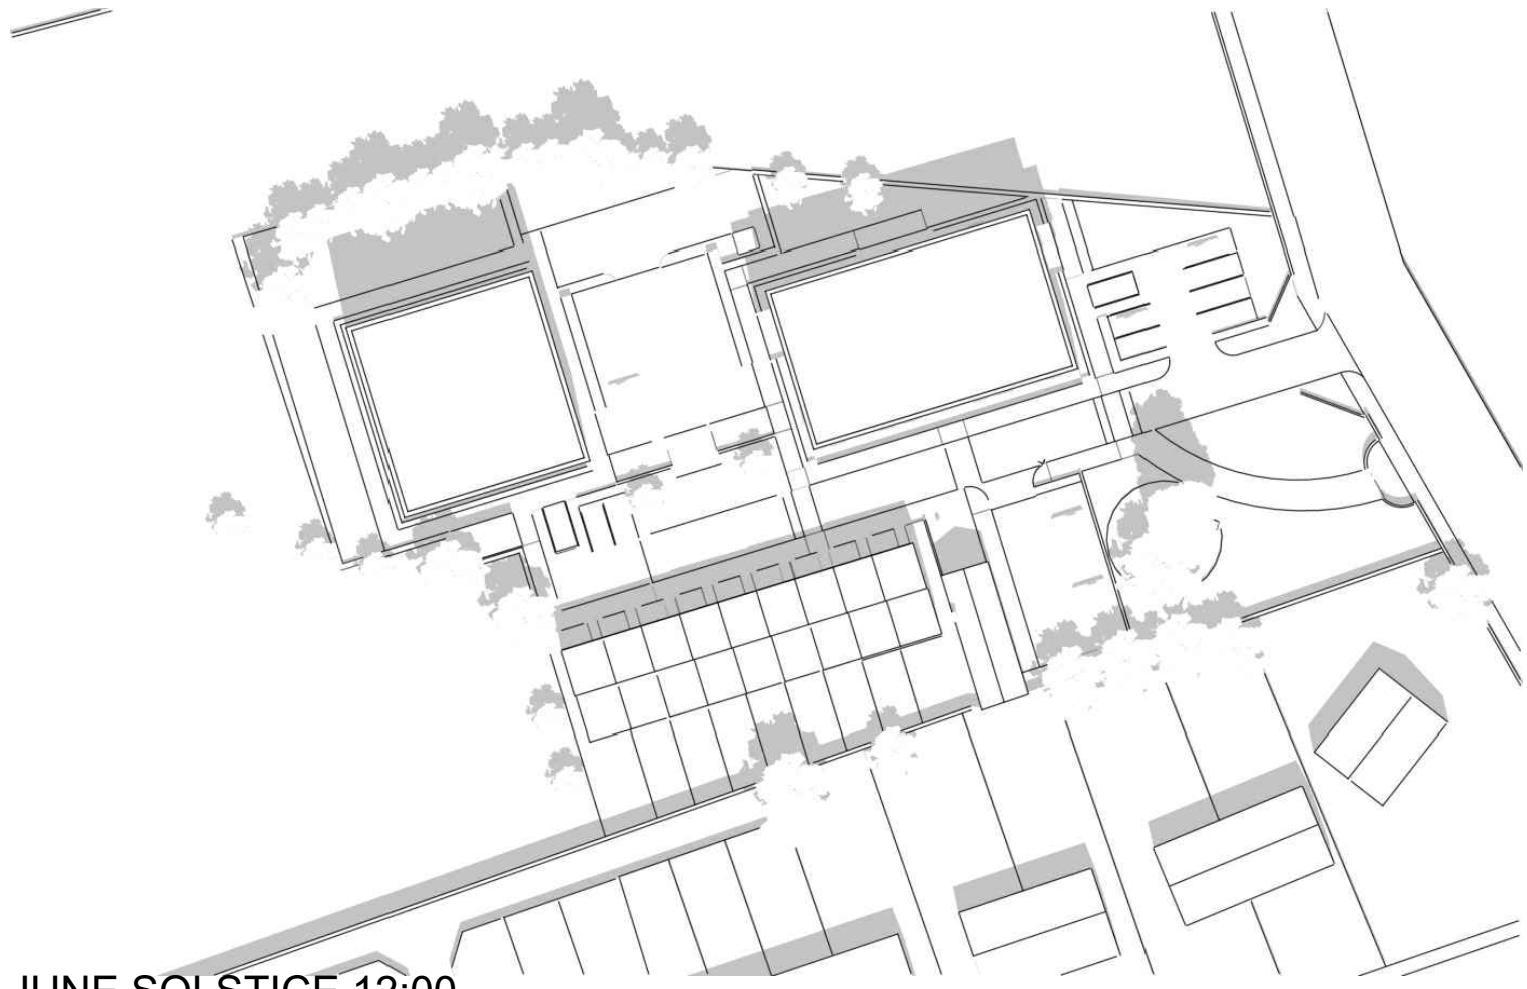

JUNE SOLSTICE 12:00

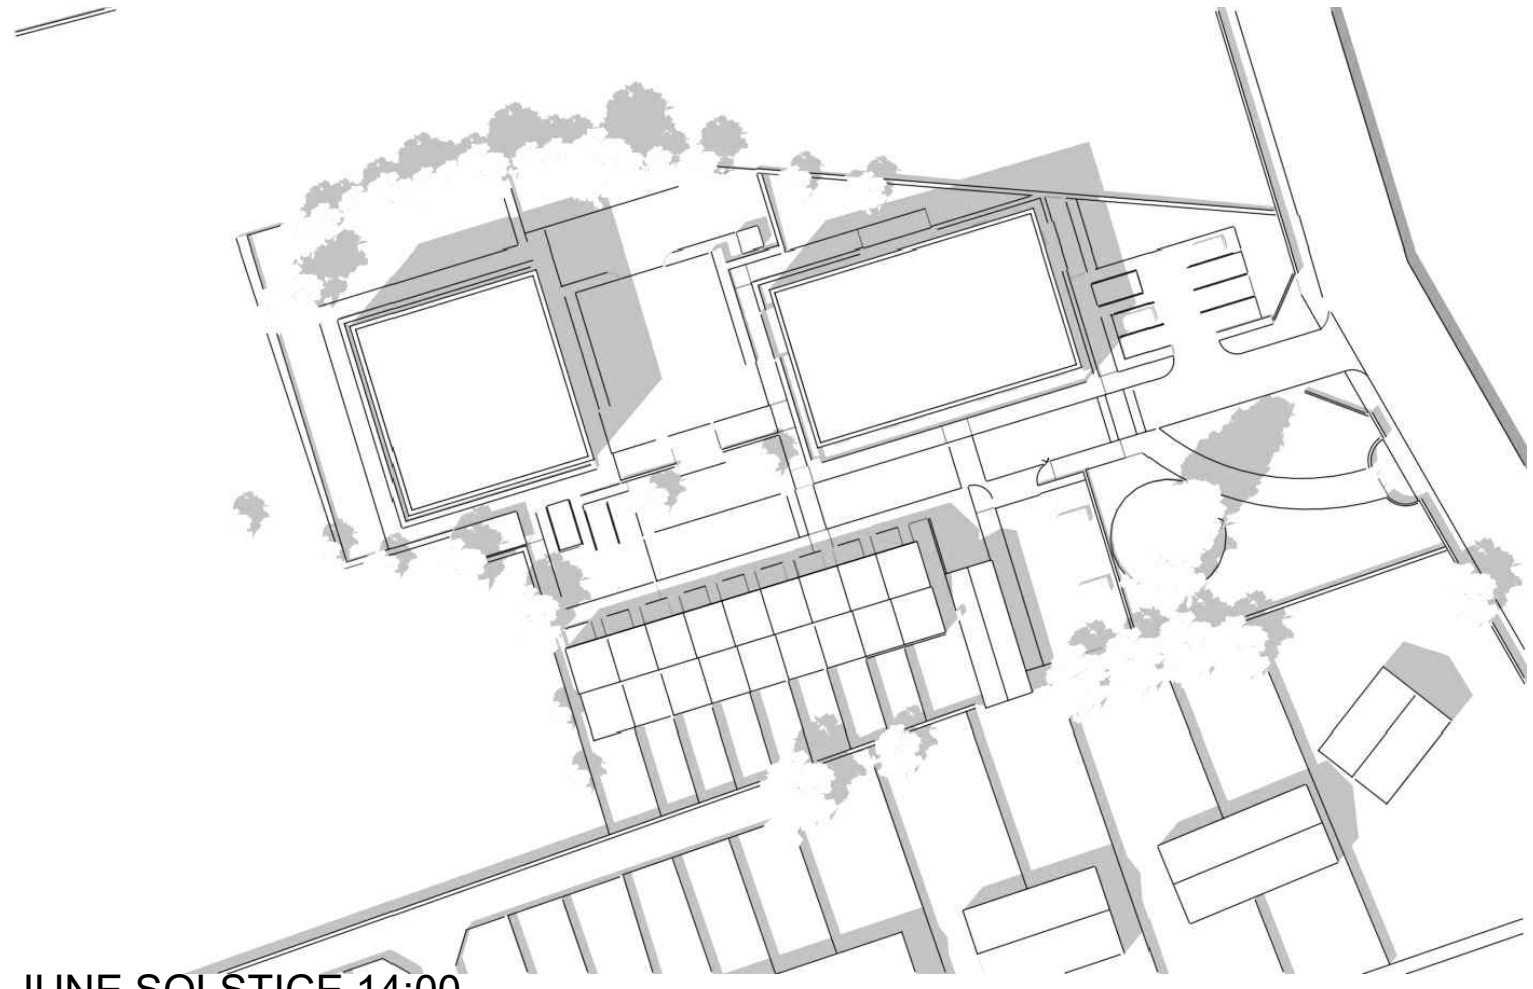

JUNE SOLSTICE 14:00

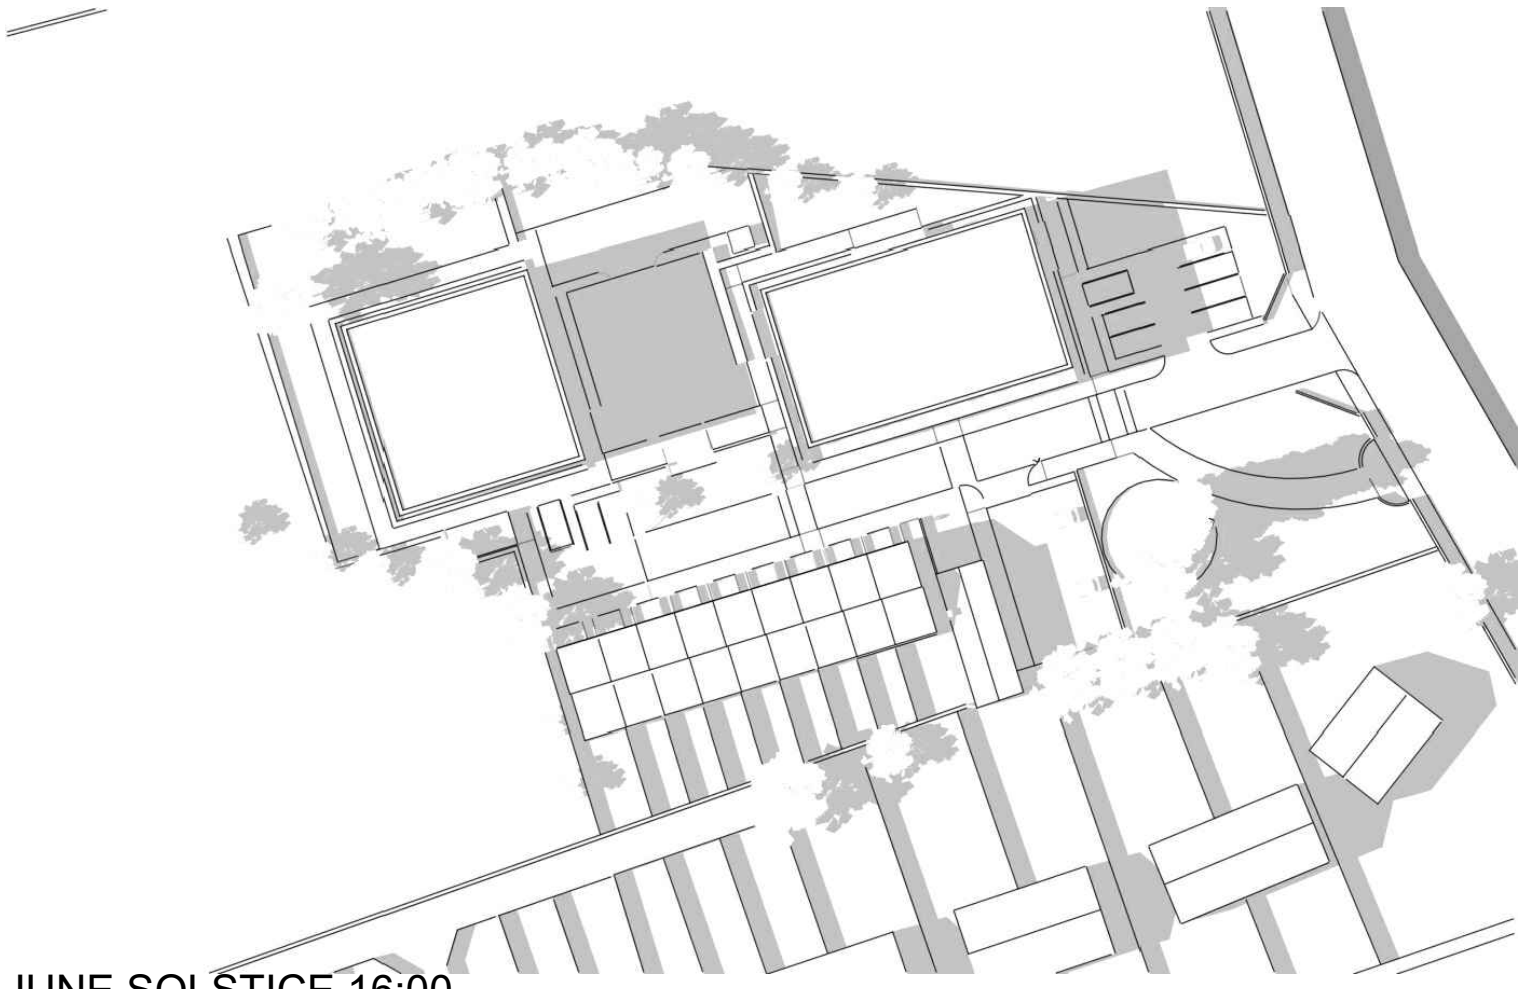

JUNE SOLSTICE 16:00

REV:	DATE:	DRN BY:	DESCRIPTION
REVISIONS:			
 <b>WICKLOW COUNTY COUNCIL</b>			
HOUSING CONSTRUCTION COUNTY BUILDINGS WICKLOW <a href="http://www.wicklow.ie">www.wicklow.ie</a>			
JOB: <b>Proposed Housing at Rockbrae House, Bray</b>			
TITLE: <b>Overshadowing Study</b>			
SCALE: <b>NTS</b>		Date: <b>July 2025</b>	
DWG NO: <b>ROC - P - 14</b>		Drawn: <b>MS</b>	
SHEET SIZE: <b>A1</b>		Checked:	
STATUS: <b>Part 8</b>		REV:	

DO NOT SCALE - USE FIGURED DIMENSION ONLY - ALL DIMENSIONS TO BE CHECKED ON SITE - ORIGINAL SIZE - A1