




- THIS DRAWING TO BE READ IN CONJUNCTION WITH ALL OTHER DRAWINGS IN THE SERIES
- ALL DIMENSIONS ARE IN MILLIMETRES UNLESS NOTED OTHERWISE

I/R	DATE	DESCRIPTION

60617025


STRUCTURES
TYPICAL RETAINING WALL
DETAILS

60617025_SHT_DD_BLGWY_1701.1

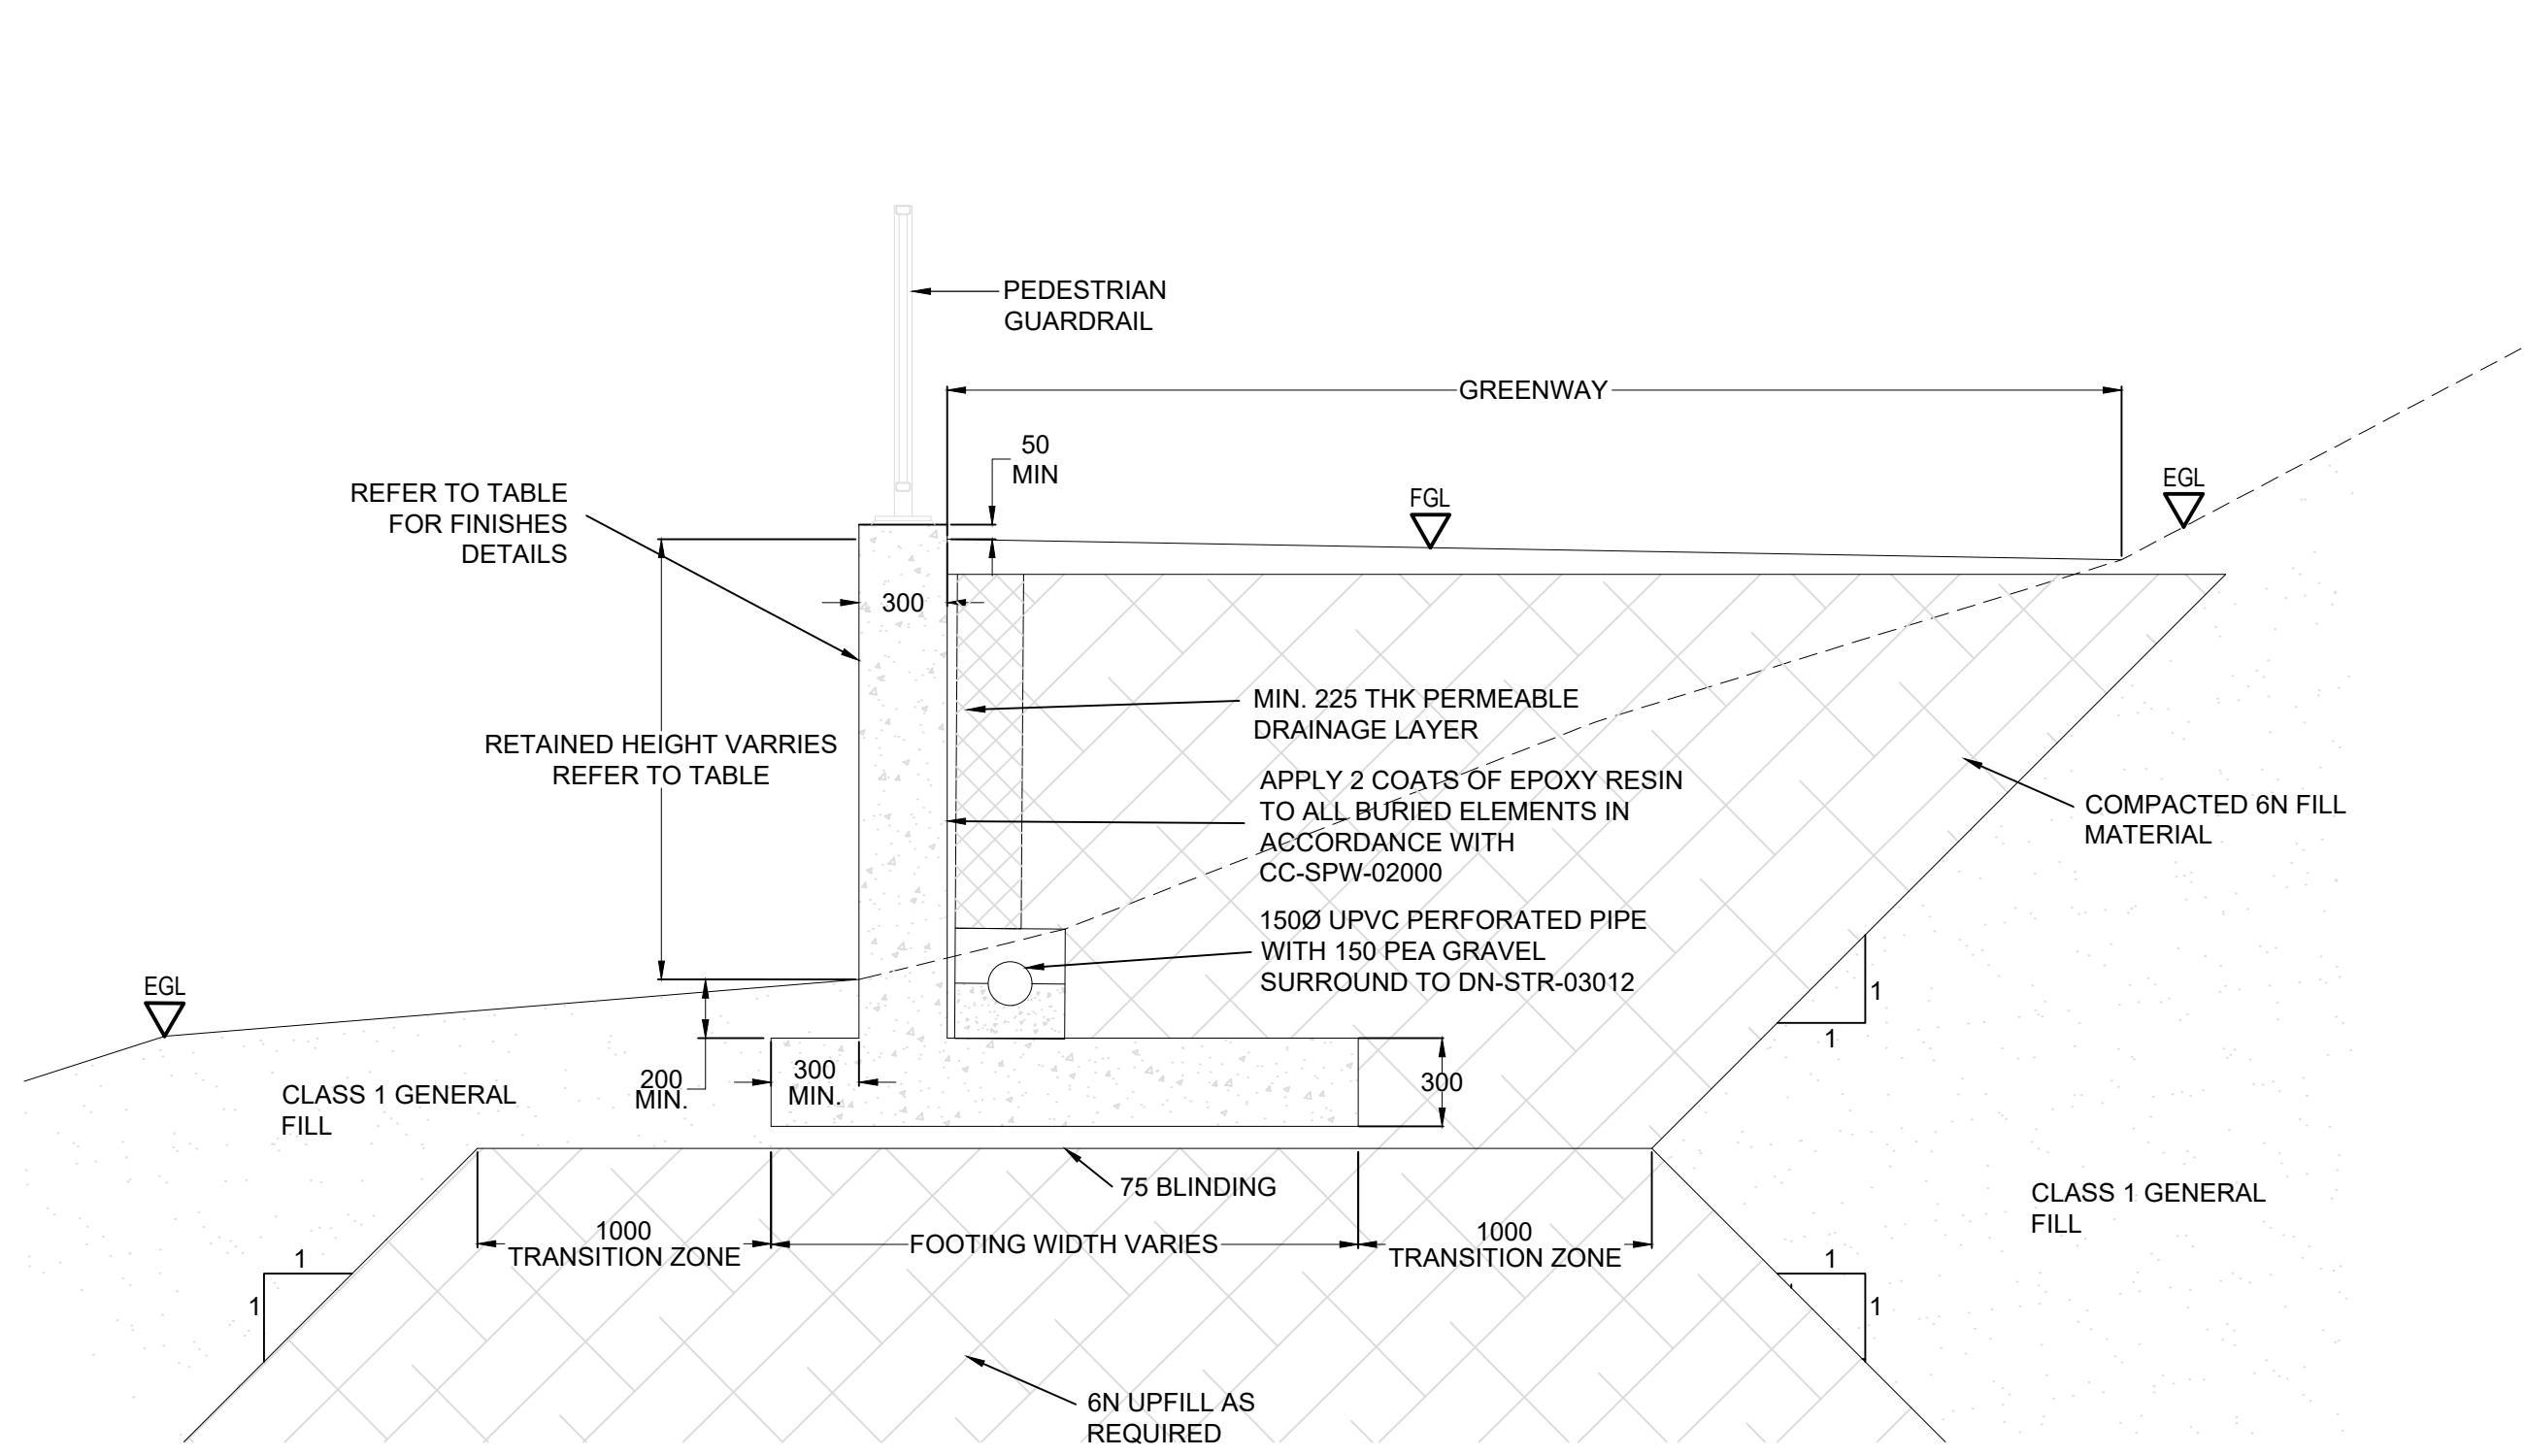

TYPICAL RETAINING WALL TYPE A

Scale 1:50

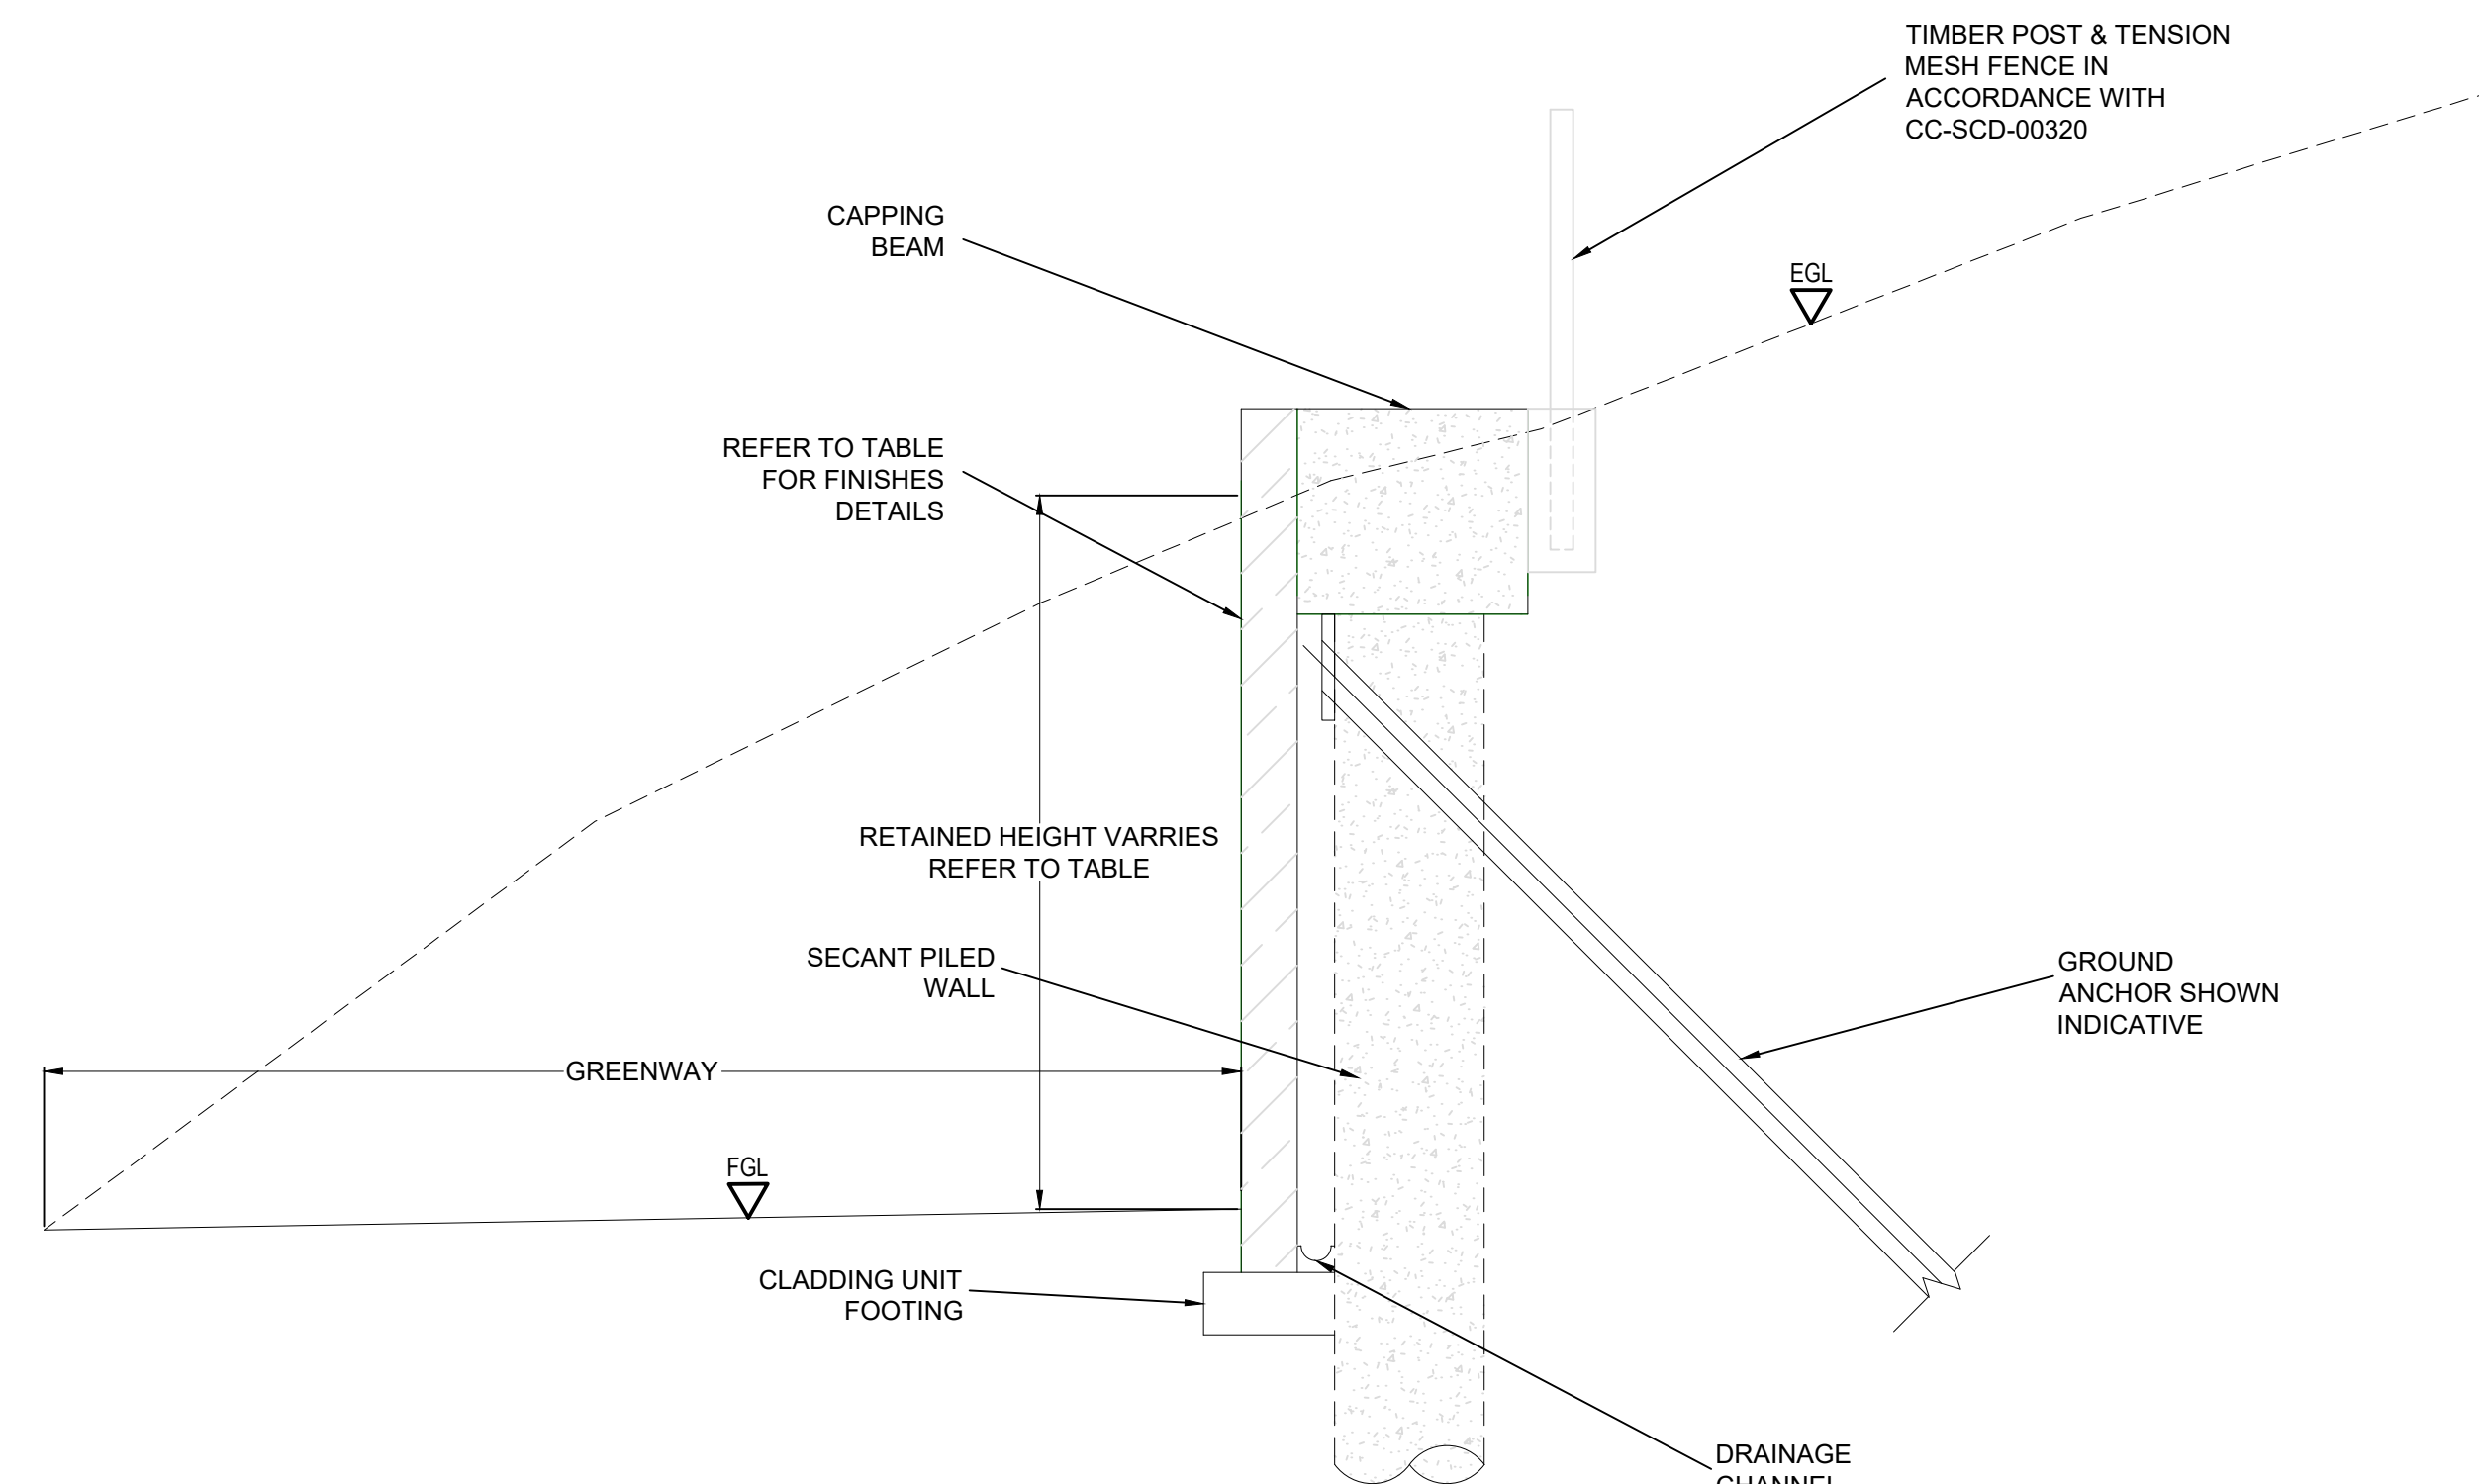

TYPICAL RETAINING WALL TYPE B

Scale 1:50

RETAINING WALL REFERENCE	ROUTE	CHAINAGE	RETAINING WALL TYPE	RETAINING WALL LENGTH	MAXIMUM RETAINED HEIGHT	FINISH DETAILS	REFER TO GENERAL ARRANGEMENT DRAWING
BLGWY-RW01	VALLEYMOUNT	2290	TYPE A	140m	1.5m	PATTERN PROFILE FINISH	60617025_SHT_DD_BLGWY_140.8
BLGWY-RW02	BLESSINGTON	100	TYPE A	188.5m	3.3m	PATTERN PROFILE FINISH	60617025_SHT_DD_BLGWY_141.1
BLGWY-RW03	BLESSINGTON	400	TYPE A	40.8m	0.8m	PATTERN PROFILE FINISH	60617025_SHT_DD_BLGWY_141.2
BLGWY-RW04	BLESSINGTON	580	TYPE B	87.9m	6.3m	PATTERN PROFILE FINISH	60617025_SHT_DD_BLGWY_141.3
BLGWY-RW05	BLESSINGTON	600	TYPE B	62.5m	6.3m	PATTERN PROFILE FINISH	60617025_SHT_DD_BLGWY_141.3
BLGWY-RW06	BLESSINGTON	8400	TYPE A	166.9m	1.5m	PATTERN PROFILE FINISH	60617025_SHT_DD_BLGWY_141.23
BLGWY-RW07	BALTYBOYS	5025	TYPE A	22.2m	1.9m	PATTERN PROFILE FINISH	60617025_SHT_DD_BLGWY_142.17
BLGWY-RW08	BALTYBOYS	5150	TYPE A	22m	2.1m	PATTERN PROFILE FINISH	60617025_SHT_DD_BLGWY_142.17
BLGWY-RW09	LACKEN	3765	TYPE A	56.8m	2.7m	PATTERN PROFILE FINISH	60617025_SHT_DD_BLGWY_146.12