


NOTES


NOTE: THESE NOTES APPLY EXCEPT WHERE OTHERWISE NOTED ON THE DRAWING OR IN THE SPECIFICATION

- DO NOT SCALE, USE GIVEN DIMENSIONS

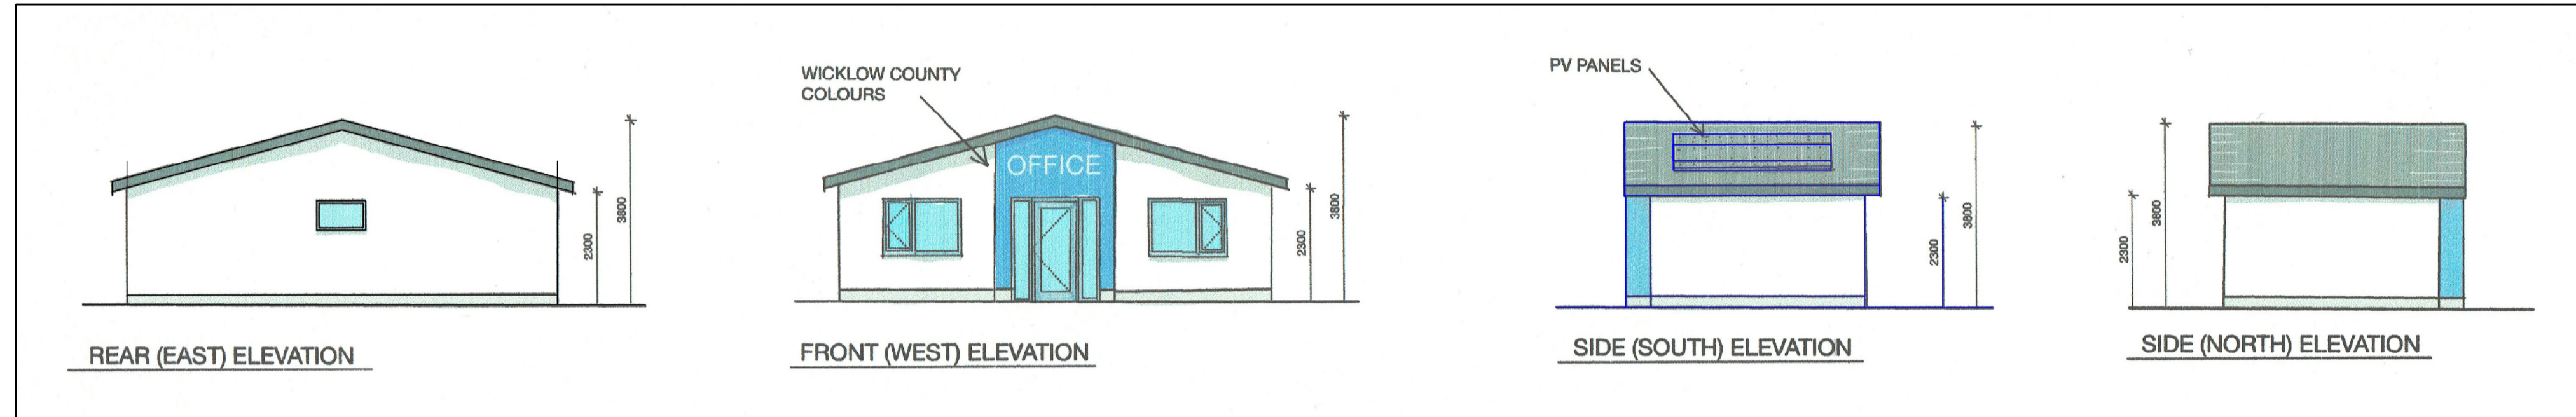

PROPOSED BUILDING – ELEVATIONS

SCALE 1:100

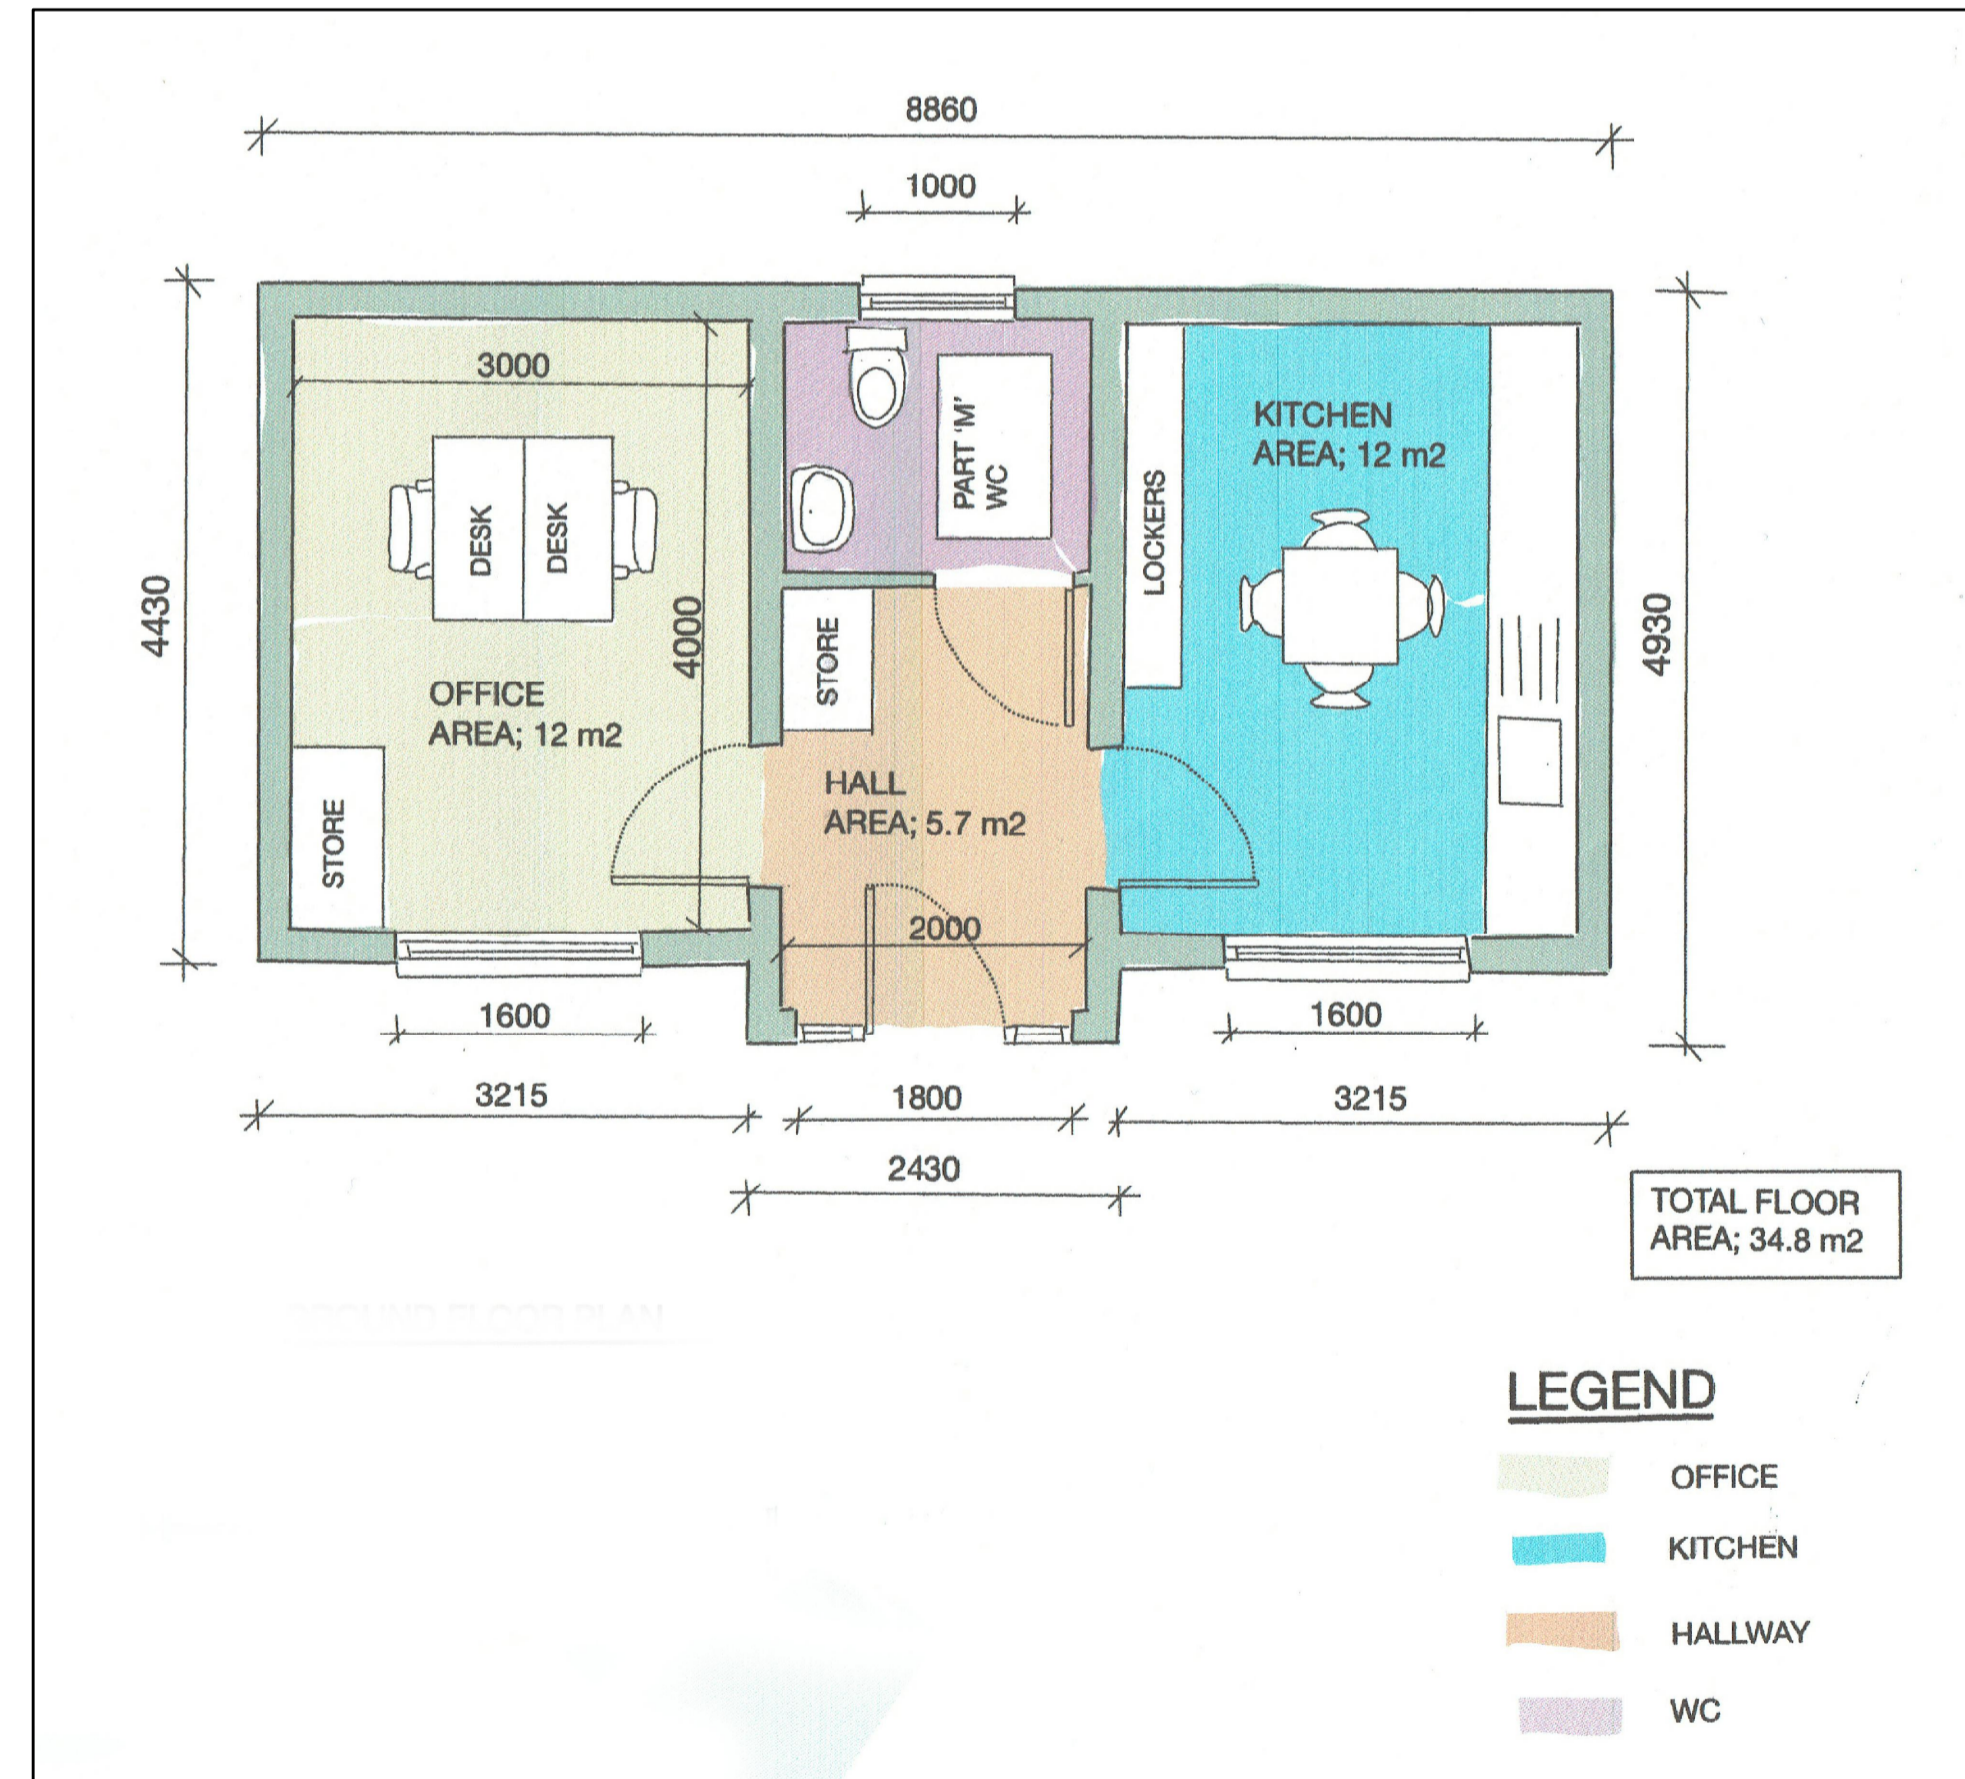

PROPOSED BUILDING – PLAN

SCALE 1:50

REV.	DATE	DESCRIPTION	APPR.
A	22/12/24	DRAFT ISSUE	DM

THE COPYRIGHT OF THIS DRAWING IS THE PROPERTY OF CARROLL & BROWNE CONSULTANTS AND THE DRAWING MAY NOT BE REPRODUCED IN WHOLE OR IN PART, IN ANY FORM WHETHER BY PHOTOGRAPH, PHOTOCOPYING OR REPRODUCTION AS A THREE DIMENSIONAL ARTICLE WITHOUT THE WRITTEN PERMISSION OF CARROLL & BROWNE CONSULTANTS

Carroll & Browne Consultants
Design and Management

10 The Square,
Kilcock,
Co. Kildare.

Tel: +353-(0)1-460-2977
Email: info@carrollbrowne.com

bam
Ireland

BAM CONTRACTORS
KILL
CO. KILDARE

WICKLOW COUNTY COUNCIL
COUNTY BUILDINGS
WHITEGATES
WICKLOW TOWN

JOB TITLE M11/ R772 WICKLOW
PROPOSED WEIGHBRIDGE FACILITY

DRAWING TITLE PART 8 PLANNING & DEVELOPMENT
PROPOSED ADMIN BUILDING
PLAN AND ELEVATIONS

DRAWN	DM	JOB NO.	1459	REV.
CHECKED	GB	STATUS	PLANNING	A
APPROVED	GB			
SCALE AS SHOWN		DRAWING NUMBER.	1459-P-205	
DATE	6/11/23			