

# Town and Village - Reconnect the Quay

## Concept Drawing - Part 8 (Wicklow County Council and Wicklow Town Team)

### PROJECT DETAILS

Reconnect Wicklow Town Centre and the South Quay through its network of laneways. The project seeks to reanimate and revitalise these important central links between South Quay, harbour and port, Main Street and the Market Square. The works will focus on the following: Public benches, canopy (at Scout Hall), decorative pedestrian street lighting along the three links, a parklet design garden and colourful marine themed murals.



#### The Red Door

- Planters
- Seating
- Parklet Design Garden




#### Salthouse Lane:

- Mural at top, middle and bottom of lane
- Decorative Pedestrian Street Lighting



#### Scout Hall:

- Diversity Bench
- Canopy
- Mural

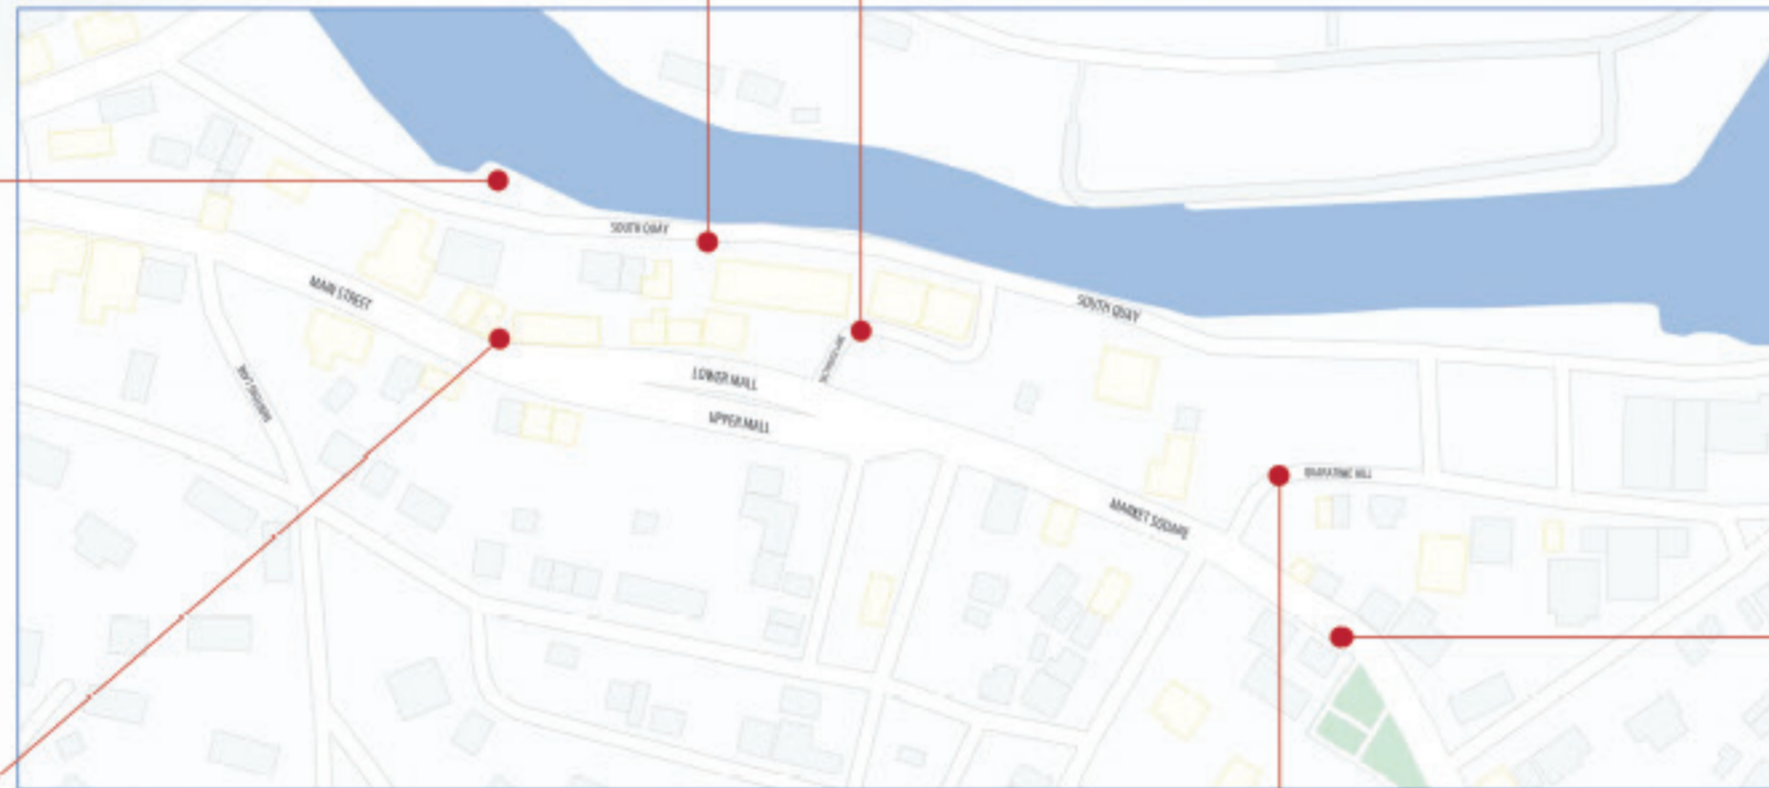

#### Market Street


- Mural

Maritime Mural depicting Wicklow Harbour through the ages



#### Doctor's Steps

- Painting Walls
- Stencil/Murals
- LED Stainless Steel Down lit hand Rail Reinstate Decorative Archway at Top of Steps.

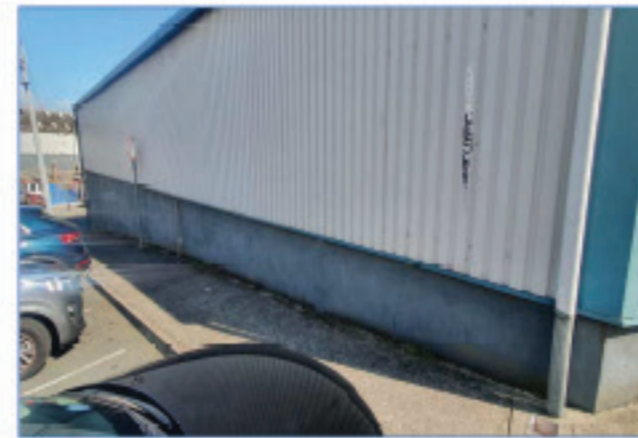

#### Quarantine Hill

- Mural (Bottom of Hill)
- Back Lit, Wall Mounted Tall Ship Fabrication (Town Hall)
- Pedestrian Street Lighting



### MURAL EXAMPLES

(Courtesy of Waterford Walls Project)

