


KEY PLAN


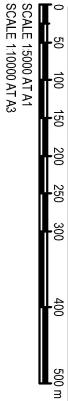


SCALE 1:5000 AT A1

SCALE 1:10000 AT A3


701,911.981mE 663,2275.115mN

701,772.114mE 663,275.150mN

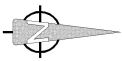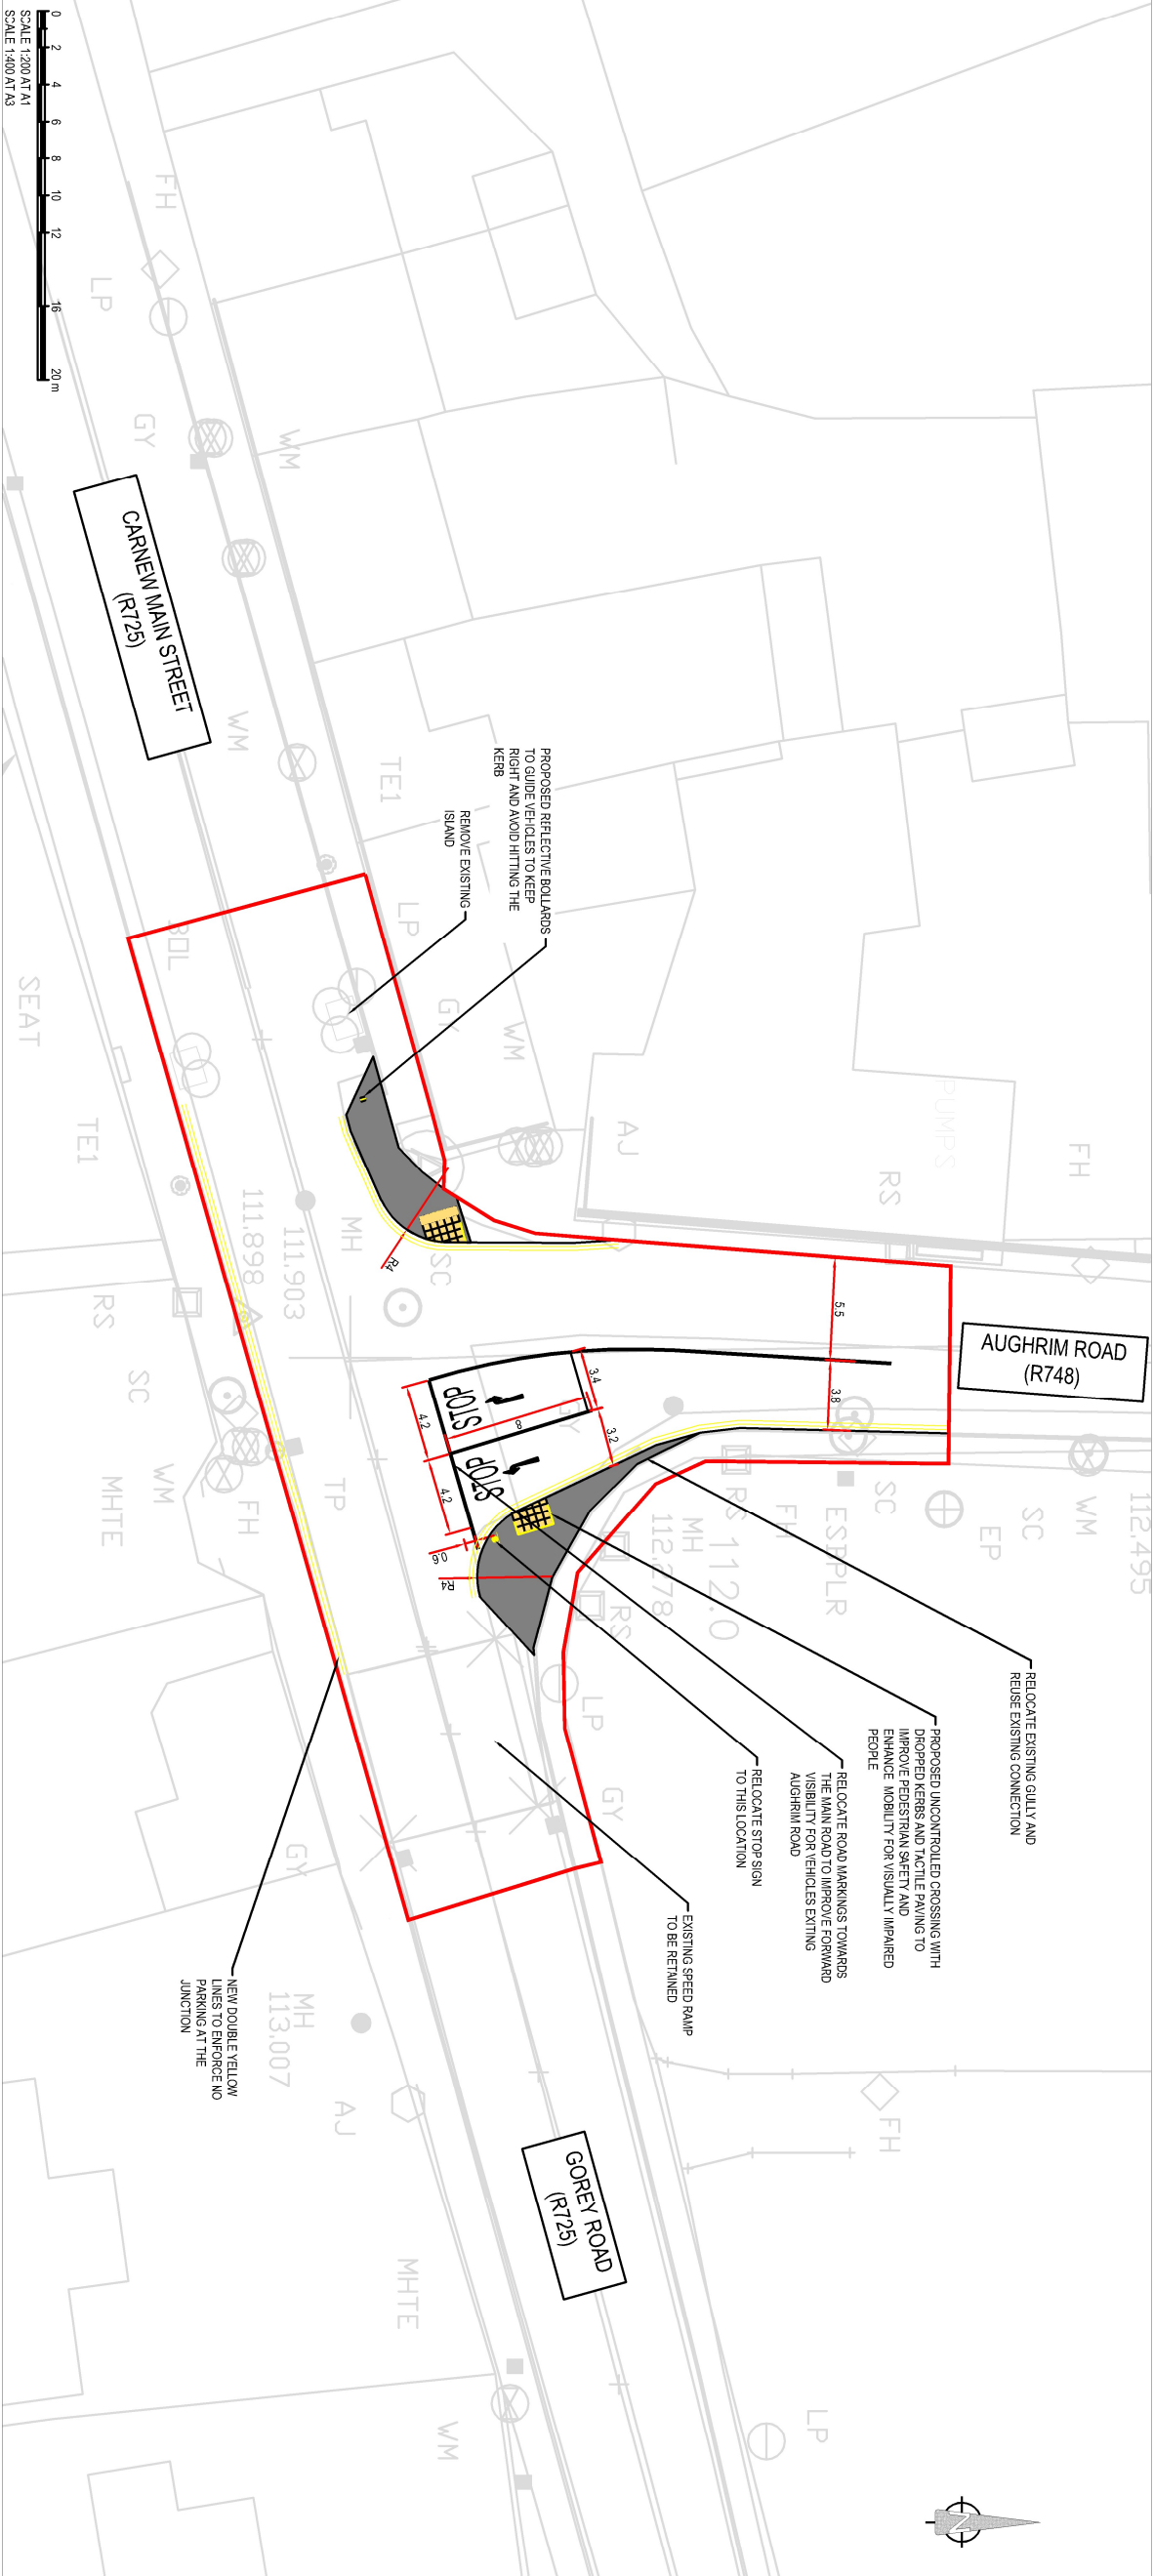

1. THIS DRAWING IS TO BE READ IN CONJUNCTION WITH ALL OTHER RELEVANT ARCHITECTURAL AND ENGINEERING DRAWINGS. ANY DISCREPANCIES, ERRORS OR OMISSIONS ARE TO BE BROUGHT TO THE ATTENTION OF THE DESIGNER.
2. ALL DIMENSIONS TO BE CHECKED BY THE CONTRACTOR ON SITE PRIOR TO COMMENCEMENT OF WORKS.
3. MENHARDT LIMITED TO BE INFORMED BY THE CONTRACTOR OF ANY DISCREPANCIES PRIOR TO THE COMMENCEMENT OF WORKS ON SITE.
4. DIMENSIONS OF ALL BOUNDARIES AND ADJOINING ROADS TO BE CHECKED ON SITE PRIOR TO COMMENCEMENT OF WORKS.
5. ALL SERVICES AND TOPO INFORMATION TO BE CHECKED ON SITE PRIOR TO COMMENCEMENT OF WORKS.
6. DO NOT SCALE. ALL MEASUREMENTS AND COORDINATES TO BE CHECKED ON SITE.

KEY:	
	PROPOSED DOUBLE YELLOW LINES
	PROPOSED PEDESTRIAN GUARDRAILS
	PROPOSED TRAFFIC SIGNAGE
	PROPOSED REFLECTIVE BOLLARD
	EXTENT OF WORK

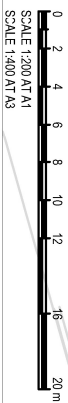

SCALE 1:200 AT A1

SCALE 1:400 AT A3

701,772.064mE 663,213.018mN

LICENCE NO.

2024/35/CCMA/WICKLOWCOUNTYCOUNCIL

THIS MAP IS COMPUTER GENERATED FROM O.S DIGITAL FILES PLOTTED IN ACCORDANCE WITH THE LAND REGISTRY REGULATIONS. LR.MAP 1,2,2A & 3,APPENDIX B3

WICKLOW O.S PLANS: 4599-C, 4599-D

Wicklow

County

Council



JOB:

CARNEW JUNCTIONS
SAFETY IMPROVEMENT
WORKS

TITLE:

JUNCTION 3 OF 3
PROPOSED LAYOUT

SCALE:

HORIZ = 1:1000 on A3
VERT = N/A

DRAWN:

DG

CHECKED:

DG

DATE:

OCT 2025

DRAWING NO: