


All dimensions to be checked on site. Figured dimensions take preference over scaled dimensions. Any errors or discrepancies to be reported to the Architects. This drawing may not be edited or modified by the recipient.


**A2**

Copyright and ownership of this drawing is vested in RKD Architects, whose prior written consent is required for its use, reproduction or for publication to any third party. All rights reserved by the law of copyright and by international copyright conventions are reserved to RKD Architects and may be protected by court proceedings for damages and/or injunctions and costs. RKD Architects' Quality Management Systems are certified to ISO 9001:2015.


Notes:

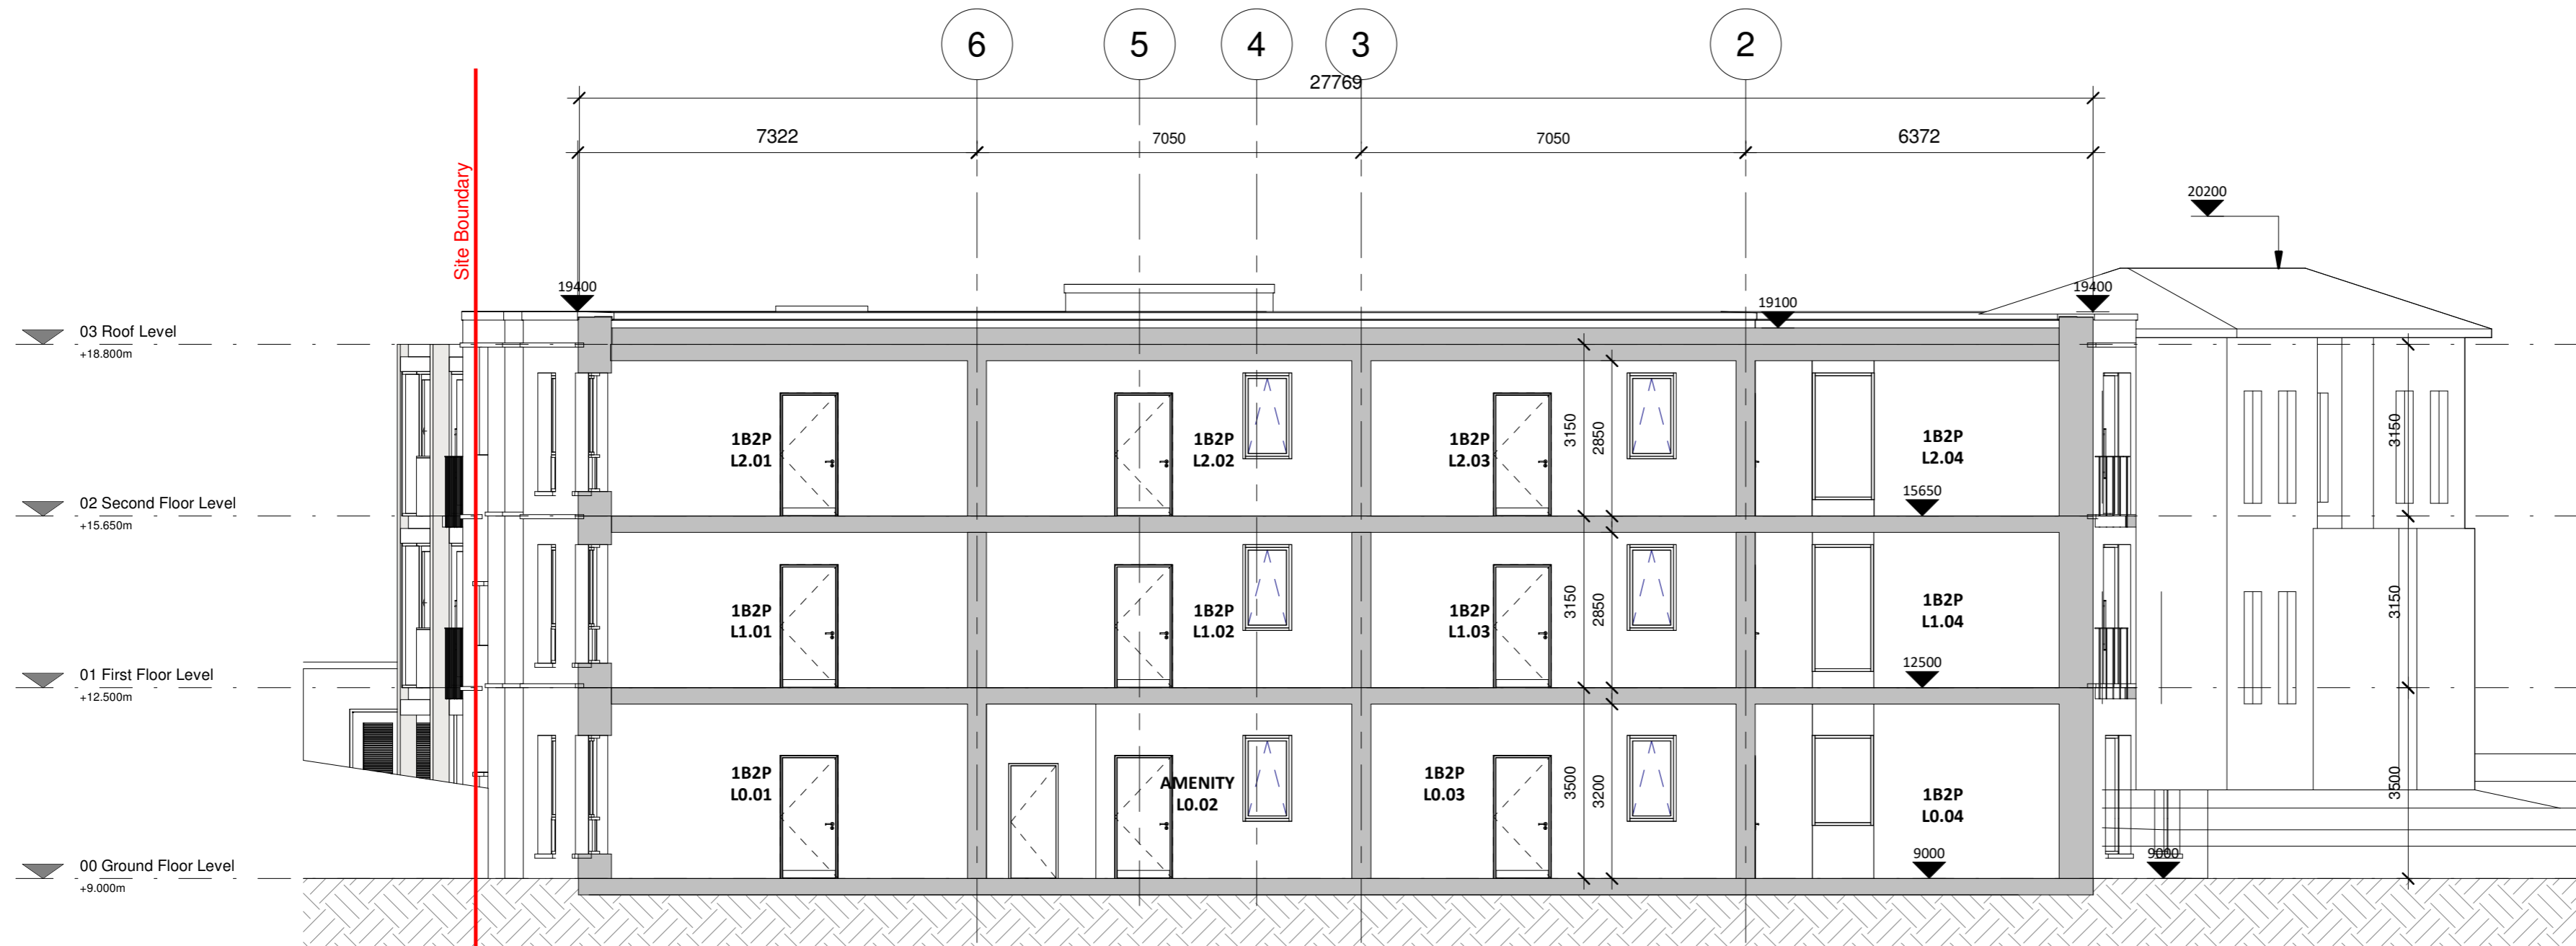

**1 Section 1**  
1 : 100

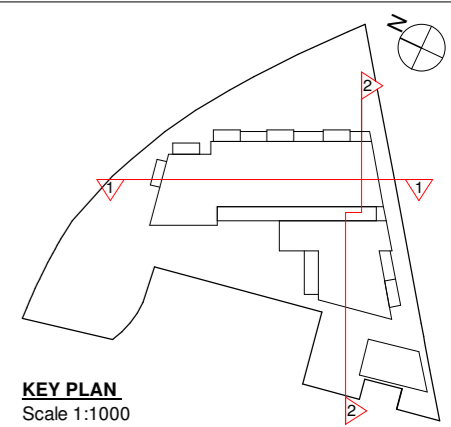

**KEY PLAN**  
Scale 1:1000

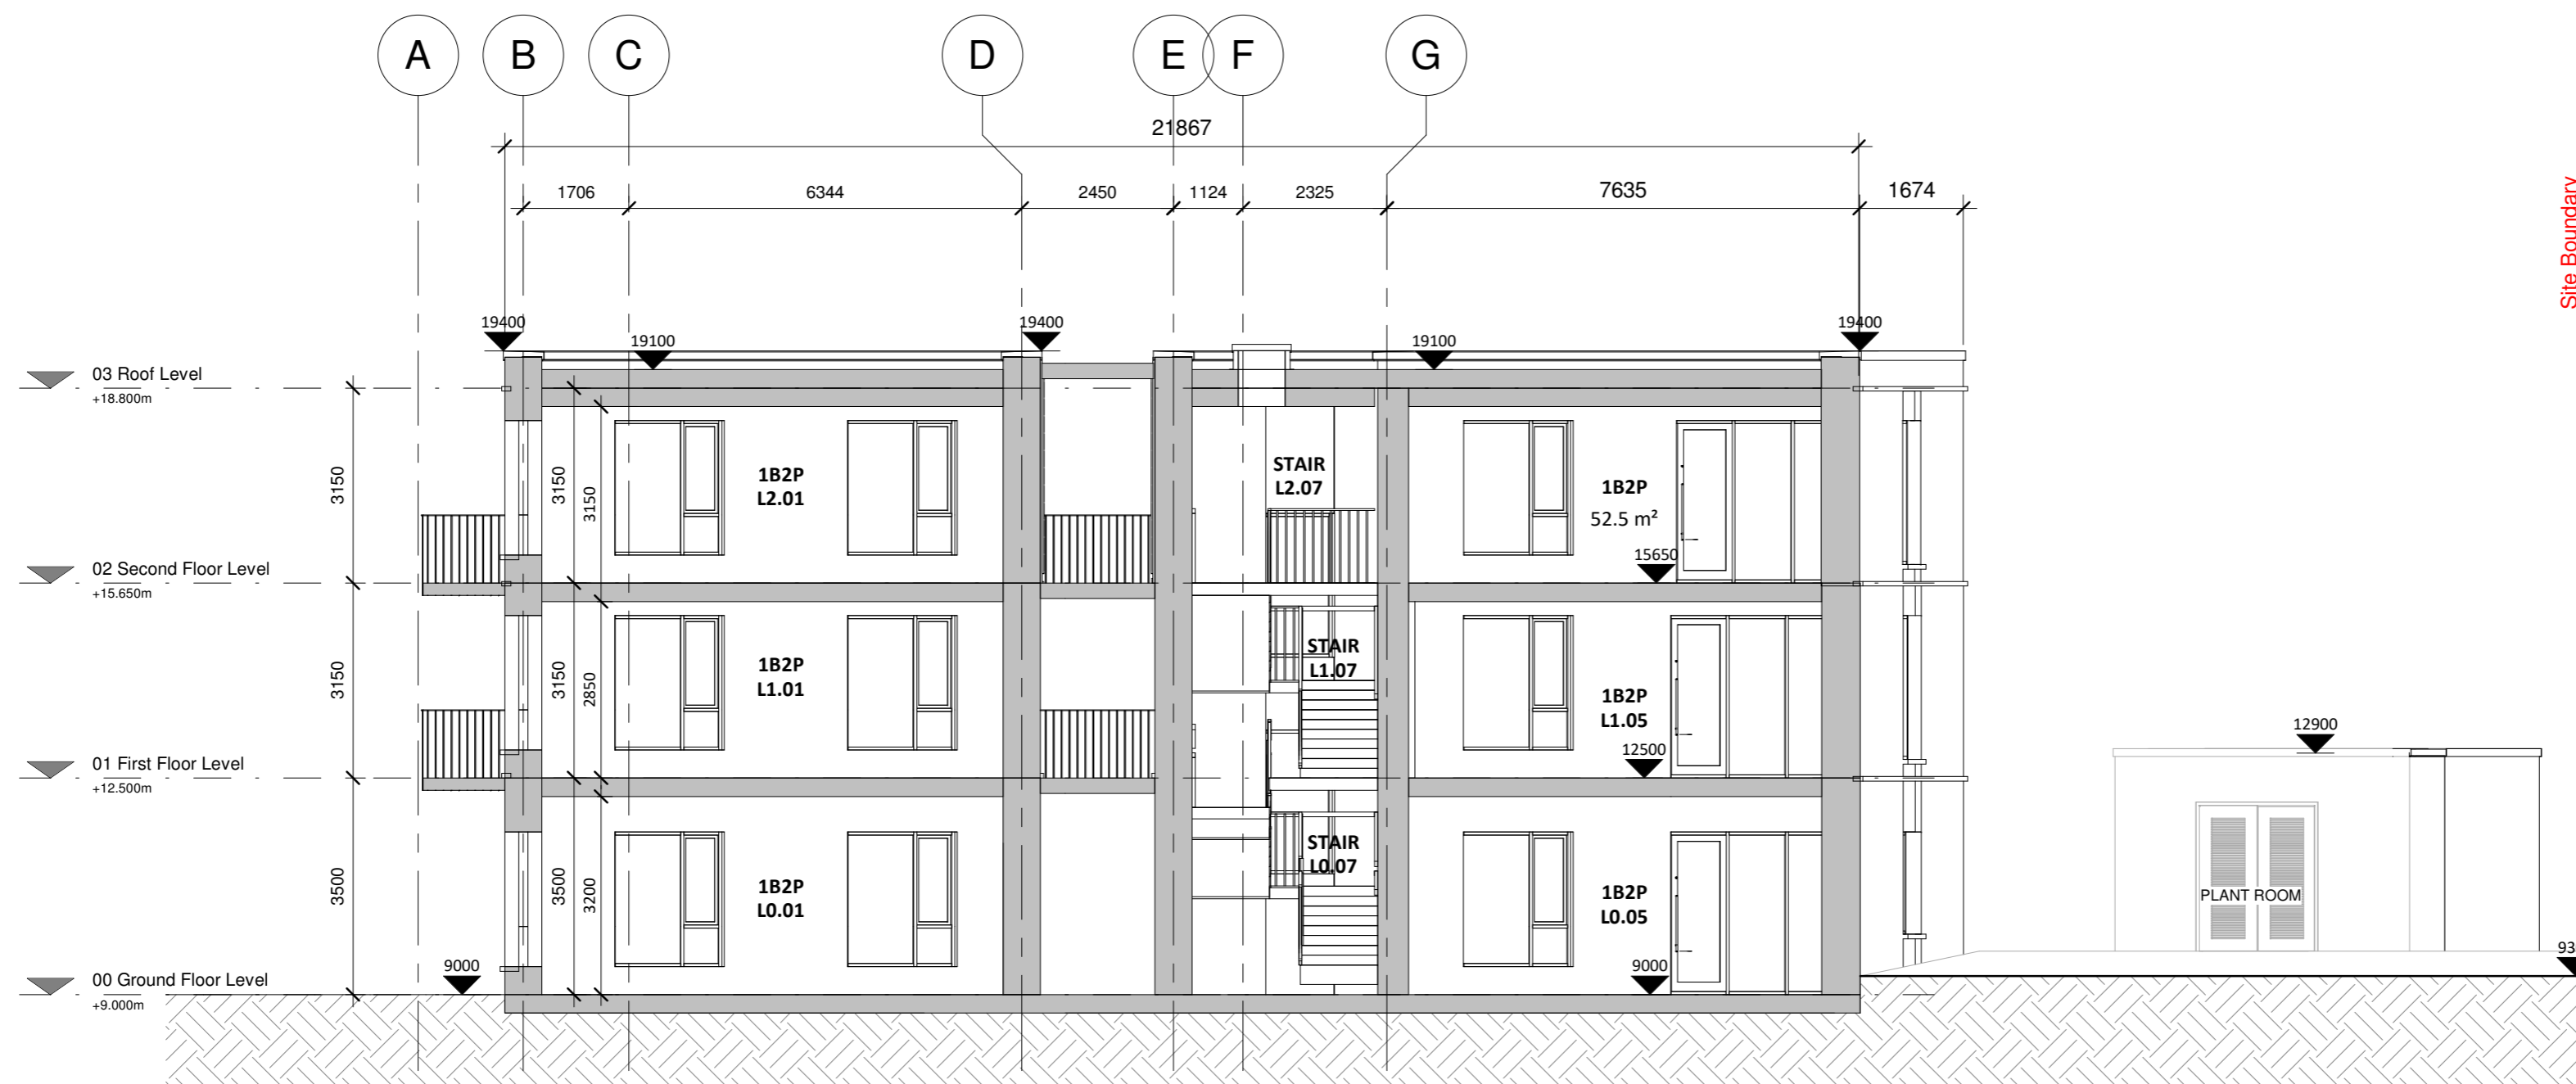

**2 Section 2**  
1 : 100

Rev.	Date	Description
P2	19/11/2021	REVISED ISSUE FOR PLANNING
P1	04/06/2021	ISSUED FOR PLANNING



STATUS	<b>PLANNING</b>	
PROJECT	CARRAIG EDEN HOUSING	
PROJECT ADDRESS	CARRAIG EDEN, GREYSTONES, WICKLOW	
DWG TITLE	PROPOSED SECTIONS - SHEET 1	
DWG NO.	21011-RKD-ZZ-ZZ-DR-A-1200	

REV.	STATUS	PROJECT NO.
P2		21011
DATE	NOV 2021	SCALE As indicated
	DRN CT	CHK HB

**RKD**

59 Northumberland Rd  
Ballsbridge, Dublin 4  
D04 WP89, Ireland

+353 1 668 1055  
mail@rkd.ie  
rkd.ie