


Project Management Initials: Designer: CL Checked: MC Approved: EOM ISO A1 841mm x 841mm

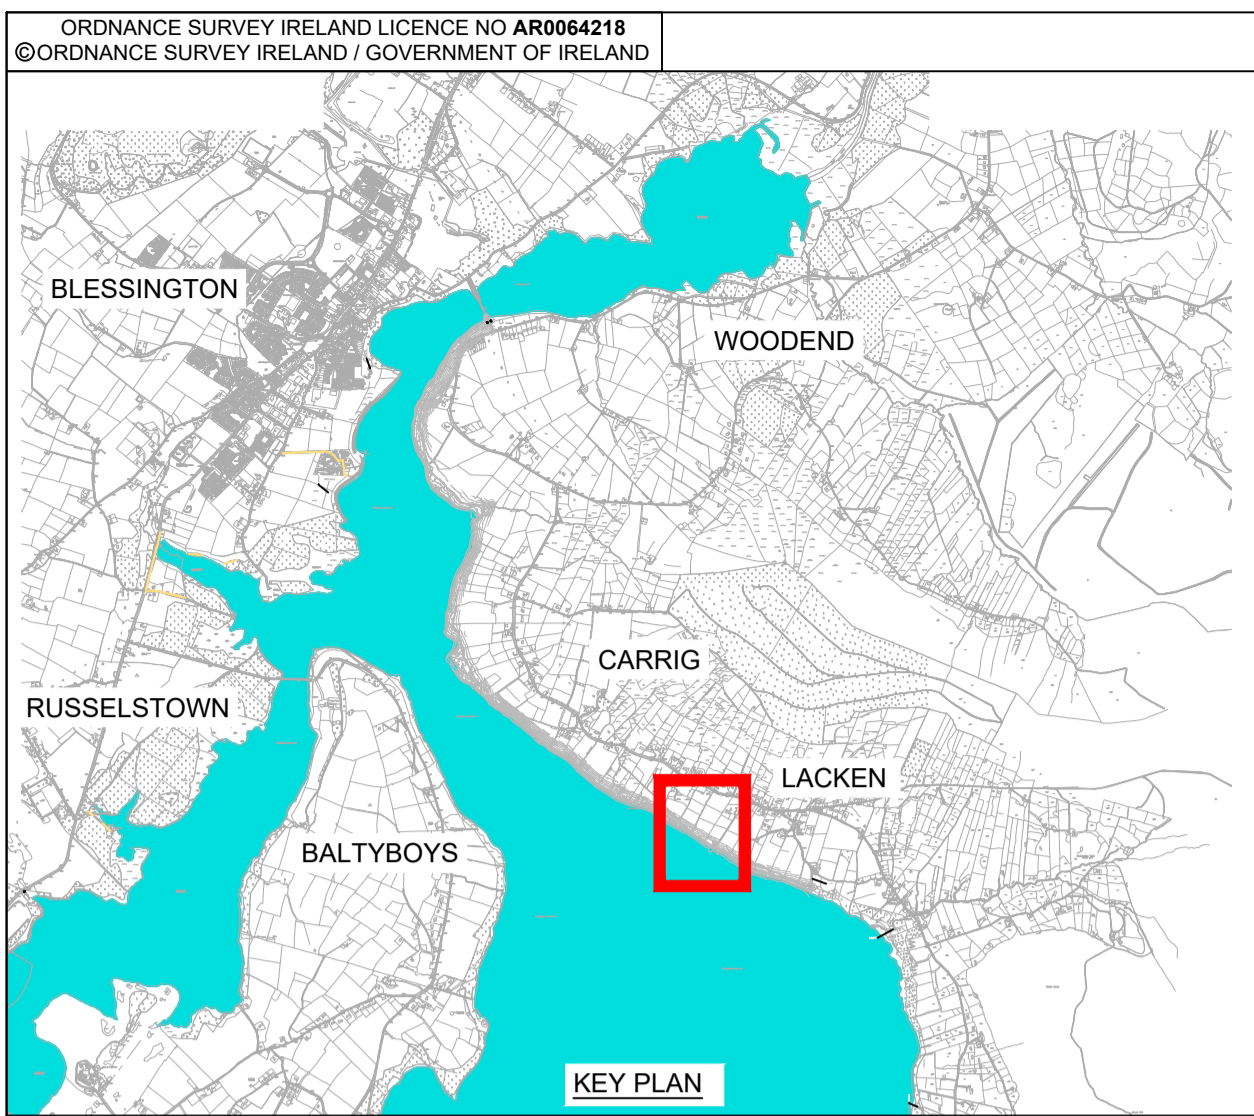

SEE SHT_146.1


SEE SHT_146.1

SEE SHT_146.3

SEE SHT_146.3



SCALE 1:1000 @ A1; 1:2000 @ A3

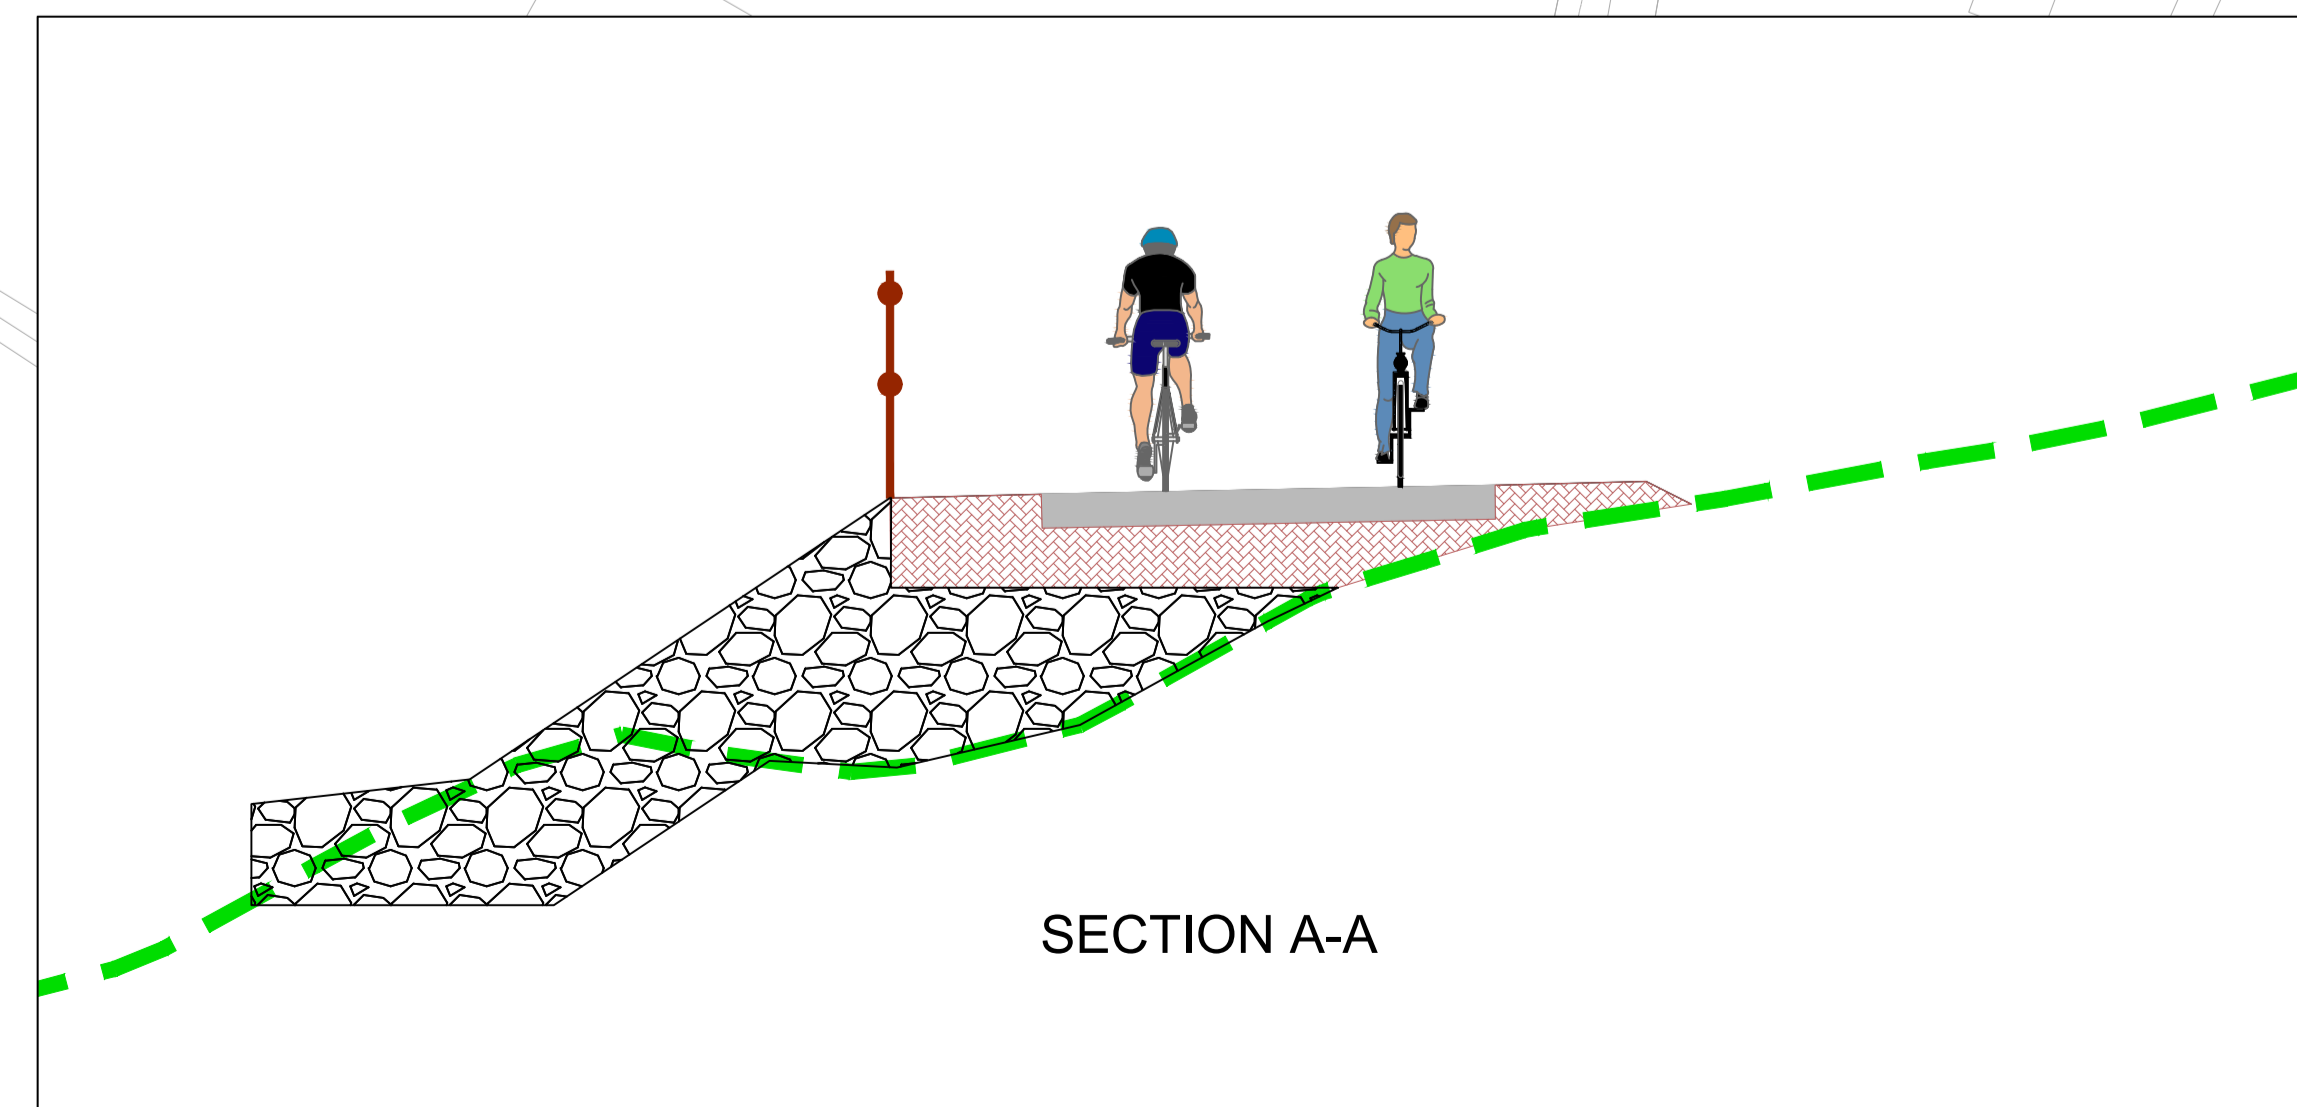

SECTION A-A



PROJECT

**BLESSINGTON
eGREENWAY**

CLIENT



ENDLESS OPPORTUNITIES

CONSULTANT

AECOM
DOUGLAS BUSINESS CENTRE
CARRIGLINE ROAD
DOUGLAS
CORK
Tel: +353 (0)21 436 5006
www.aecom.com

NOTES

1. THIS DRAWING IS TO BE READ IN CONJUNCTION WITH ALL OTHER RELEVANT PLANNING DRAWINGS AND DOCUMENTS.

KEY:

- PROPOSED GREENWAY
- PROPOSED GRASS VERGE
- BLESSINGTON LAKE
- PROPOSED ROCK ARMOUR BY ESB
- PROPOSED RETAINING STRUCTURE

ISSUE/REVISION

I/R	DATE	DESCRIPTION
0	OCT 2021	ISSUED FOR PLANNING

PROJECT NUMBER

60617025

SHEET TITLE

PRELIMINARY DESIGN
LACKEN
SHEET 2 OF 9

SHEET NUMBER

60617025_SHT_DD_BLGWY_146.2

This drawing has been prepared for the use of AECOM's client. It may not be used, modified, reproduced or relied upon by third parties, except as agreed by AECOM or as required by law. AECOM accepts no responsibility, and denies any liability, whatsoever, to any party that uses or relies on this drawing without AECOM's express written consent. All measurements must be obtained from the stated dimensions.

Filename: Z:\UK\IEDBL2\JOBS\SPR-447465_BLESSINGTON_GREENWAY\900_CAD_GIS\910_CAD\20-SHEETS\LACKAN\60617025_SHT_BLGWY_146_LACKEN.DWG
 Last saved by: LUTTRELLC Last Plotted: 2021-11-10