
 
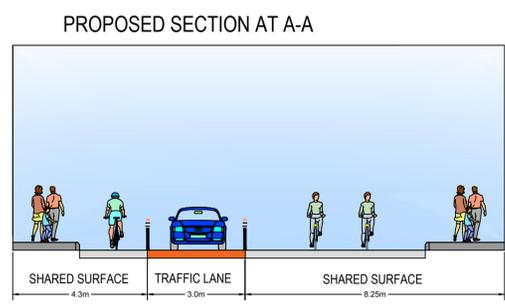
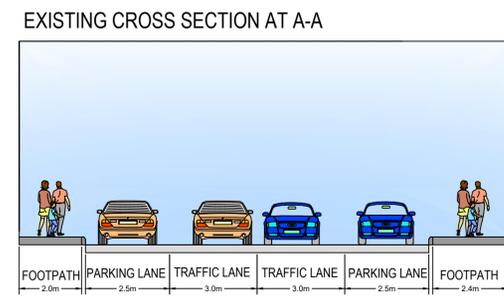


- LEGEND:**
-  ST MICHAEL AND PETER JUNIOR SCHOOL
 -  EPOXY ROAD SURFACE
 -  FOOTPATH
 -  CARRIAGEWAY
 -  EXISTING KERB LINE
 -  PENCIL BOLLARD
 -  BLACK BOLLARDS
 -  SCHOOL AHEAD SIGN

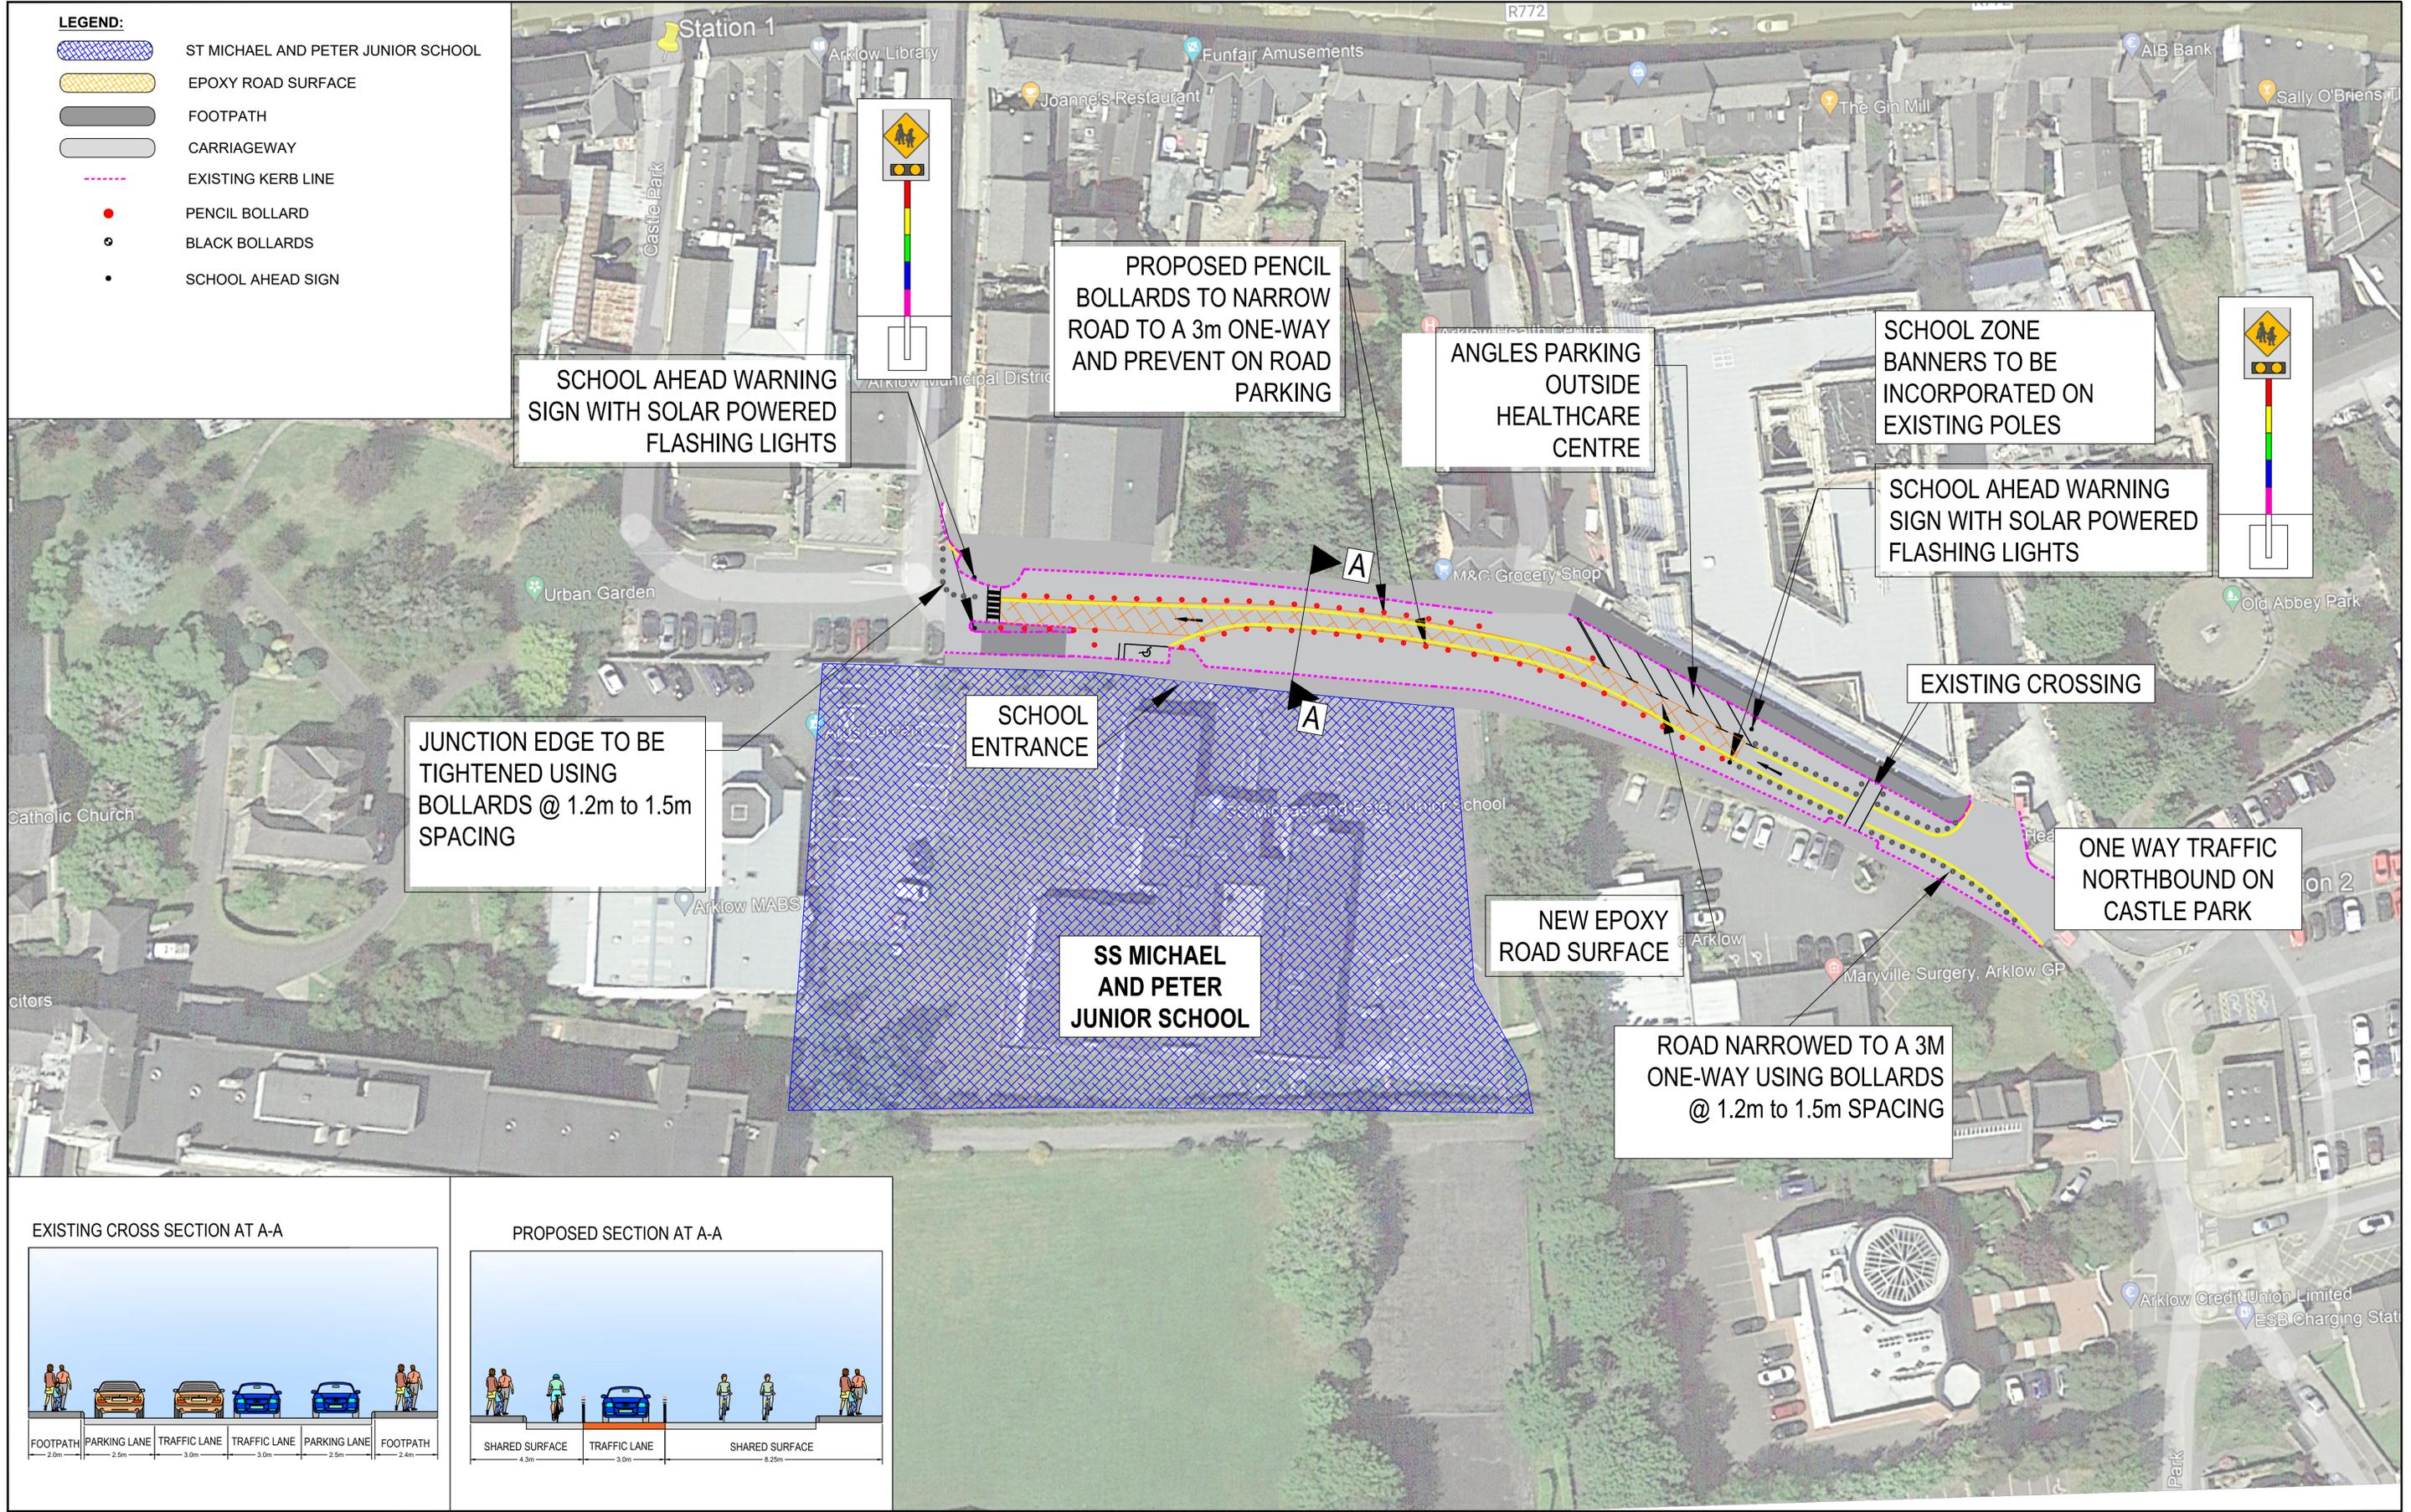

Classon House
Dundrum Business Park,
Dundrum Road,
Dublin 14,
Ireland
Phone: +353 1 485 1400
Email: info@barry.ie

Notes
DO NOT SCALE, use figured dimensions only.
All levels are referred to Ordnance Survey Datum, Malin Head.
This drawing is the property of the National Transport Authority, Ireland. It is a confidential document and must not be copied, used, or its contents divulged without prior written consent. This document should not be relied on or used in circumstances other than those for which it was originally prepared. Barry Transportation accepts no responsibility for this document to any other party other than the party by whom it was commissioned.

Rev.	Date	Drawn	Description	Chk'd	Appr.
P03	17/02/2023	SK	ISSUED FOR INFORMATION	NN	DOX
P02	31/01/2023	SK	ISSUED FOR INFORMATION	NN	DOX
P01	17/01/2023	SK	ISSUED FOR INFORMATION	NN	DOX

Project Title: WCC Safer To School		Status:
Drawing Title: SS Micheal & Peter Preferred Option - Castle Park		S3
Designed: NN	File Name: SS_Micheal_&_Peter_Preferred_Option	Drawing No.
Drawn: JM	Scale at A1: NOT TO SCALE	22412-BTL-XX-XX-DR-CE-00029
Approved: DOX	Date: 17/02/2023	Rev: P03
Checked: NN		

File Name: R022 Projects\22412 - WCC Safer Routes to School\01_CIVD Drawing\22412-BTL-XX-XX-DR-CE-00029_SS_Michael_&_Peter_Preferred_Option.dwg