




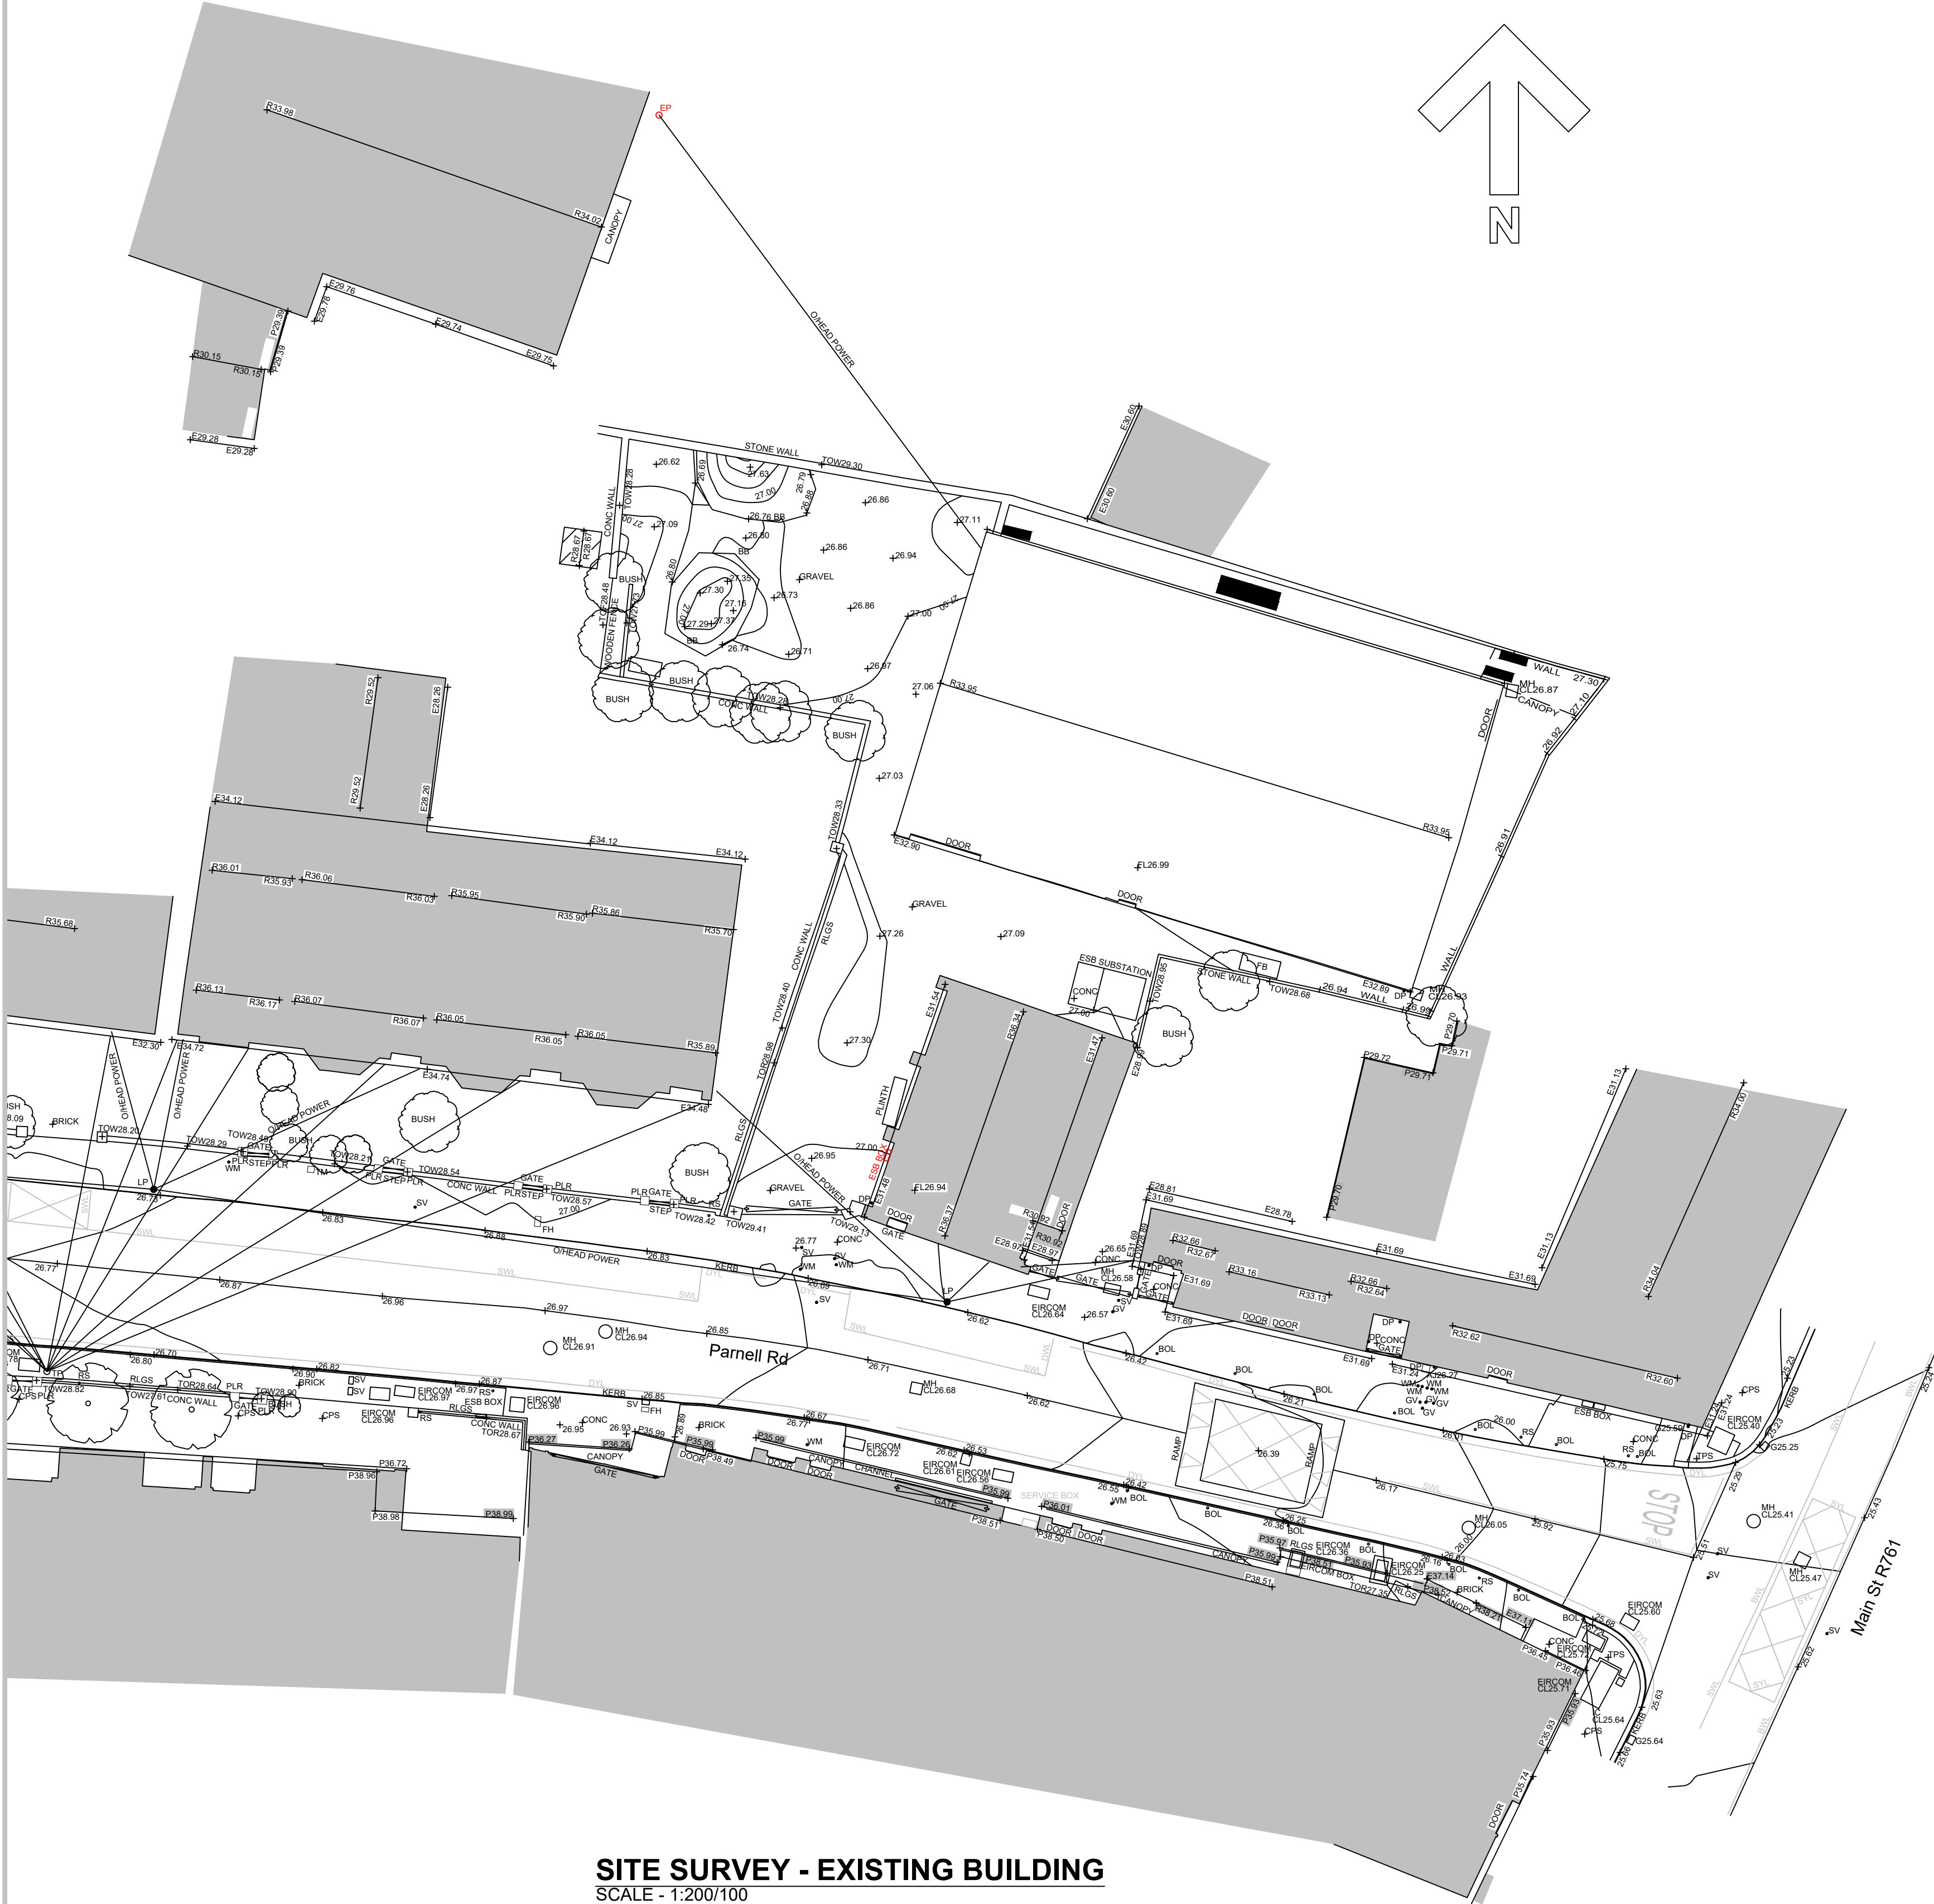


SITE SURVEY - EXISTING BUILDING
SCALE - 1:200/100

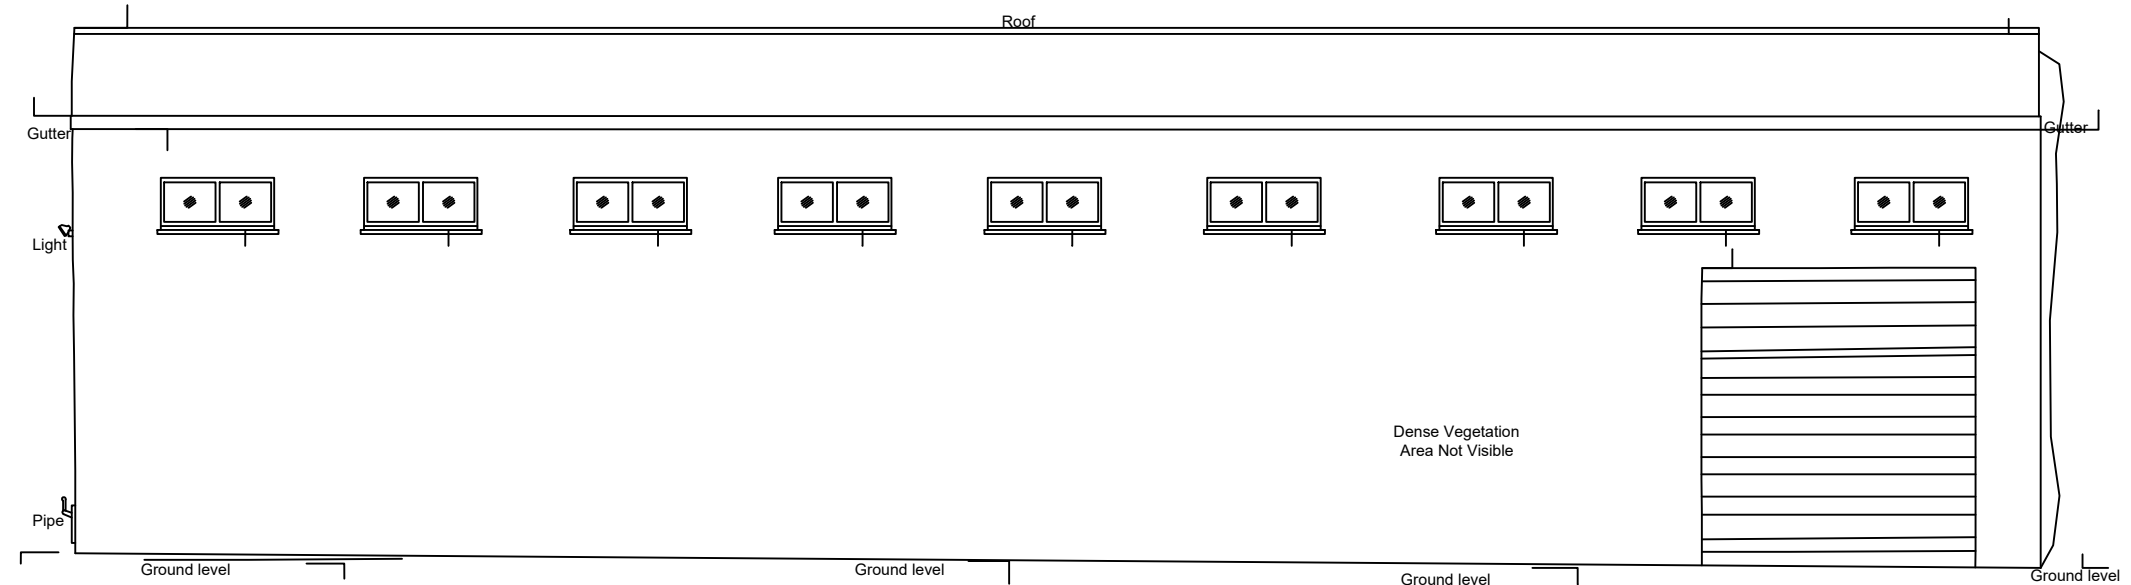


REAR (NORTH) ELEVATION
SCALE - 1:200/100

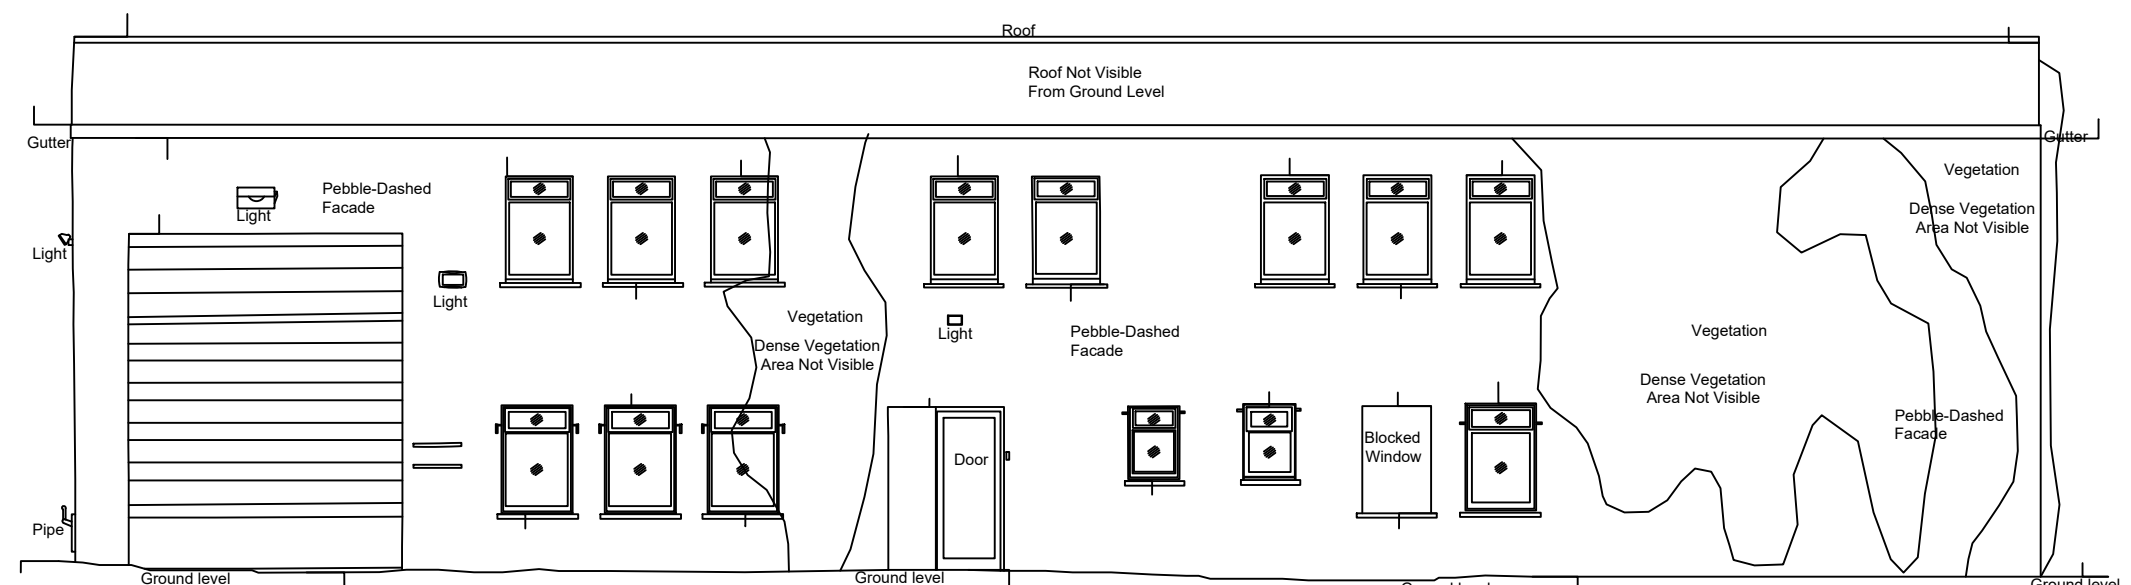

FRONT (SOUTH) ELEVATION
SCALE - 1:200/100

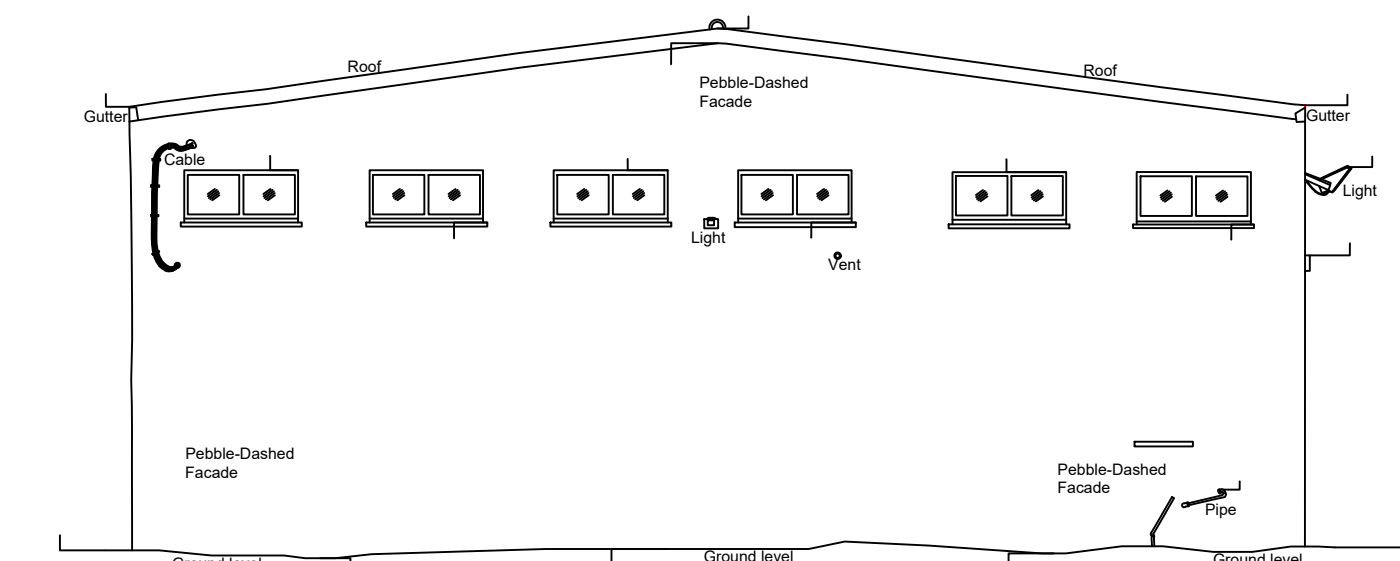

SIDE (WEST) ELEVATION
SCALE - 1:200/100

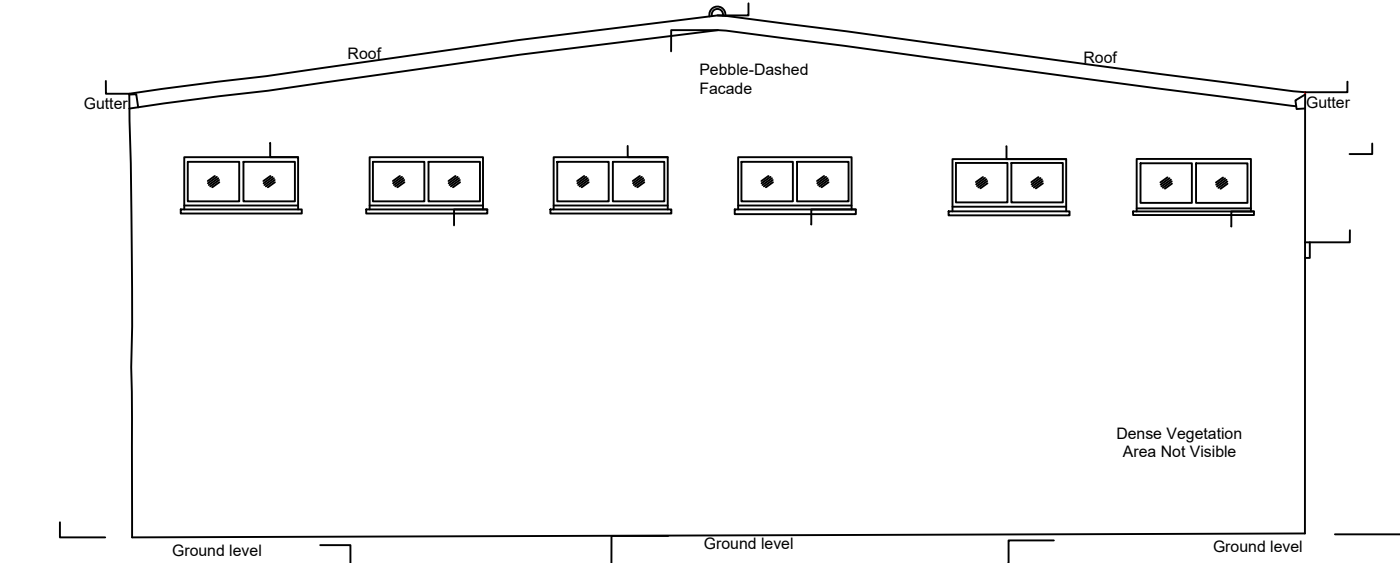

SIDE (EAST) ELEVATION
SCALE - 1:200/100

REV:	DATE:	DRN BY:	DESCRIPTION:
REVISIONS:			
 WICKLOW COUNTY COUNCIL			
HOUSING CONSTRUCTION COUNTY BUILDINGS WICKLOW			
www.wicklow.ie			
JOB: Proposed Housing at Central Garage Site, Bray			
TITLE: Survey / Existing Building			
SCALE: 1: 200 / 1:100		Date: May 2025	
DWG NO: 48_87-03-Z-000-ZZZ-DR-WCC-AR-0002		Drawn: SE	
SHEET SIZE: A1		Checked:	
STATUS: Part 8		REV:	