


ROAD SCHEDULE		
Road No.	Length(m)	Road Adjacent Public Road
3	93	L-1026

Licence No.  
2025/35/CCMA/WicklowCountyCouncil


Legend :

Roads/Pavement shown thus: 

Notes:

1. This map refers to the taking in charge for roads maintenance.
2. See file for drainage and water layouts

This map is computer generated from O.S. digital files  
Wicklow O.S. Plans:3673-B,3674-06,3674-11

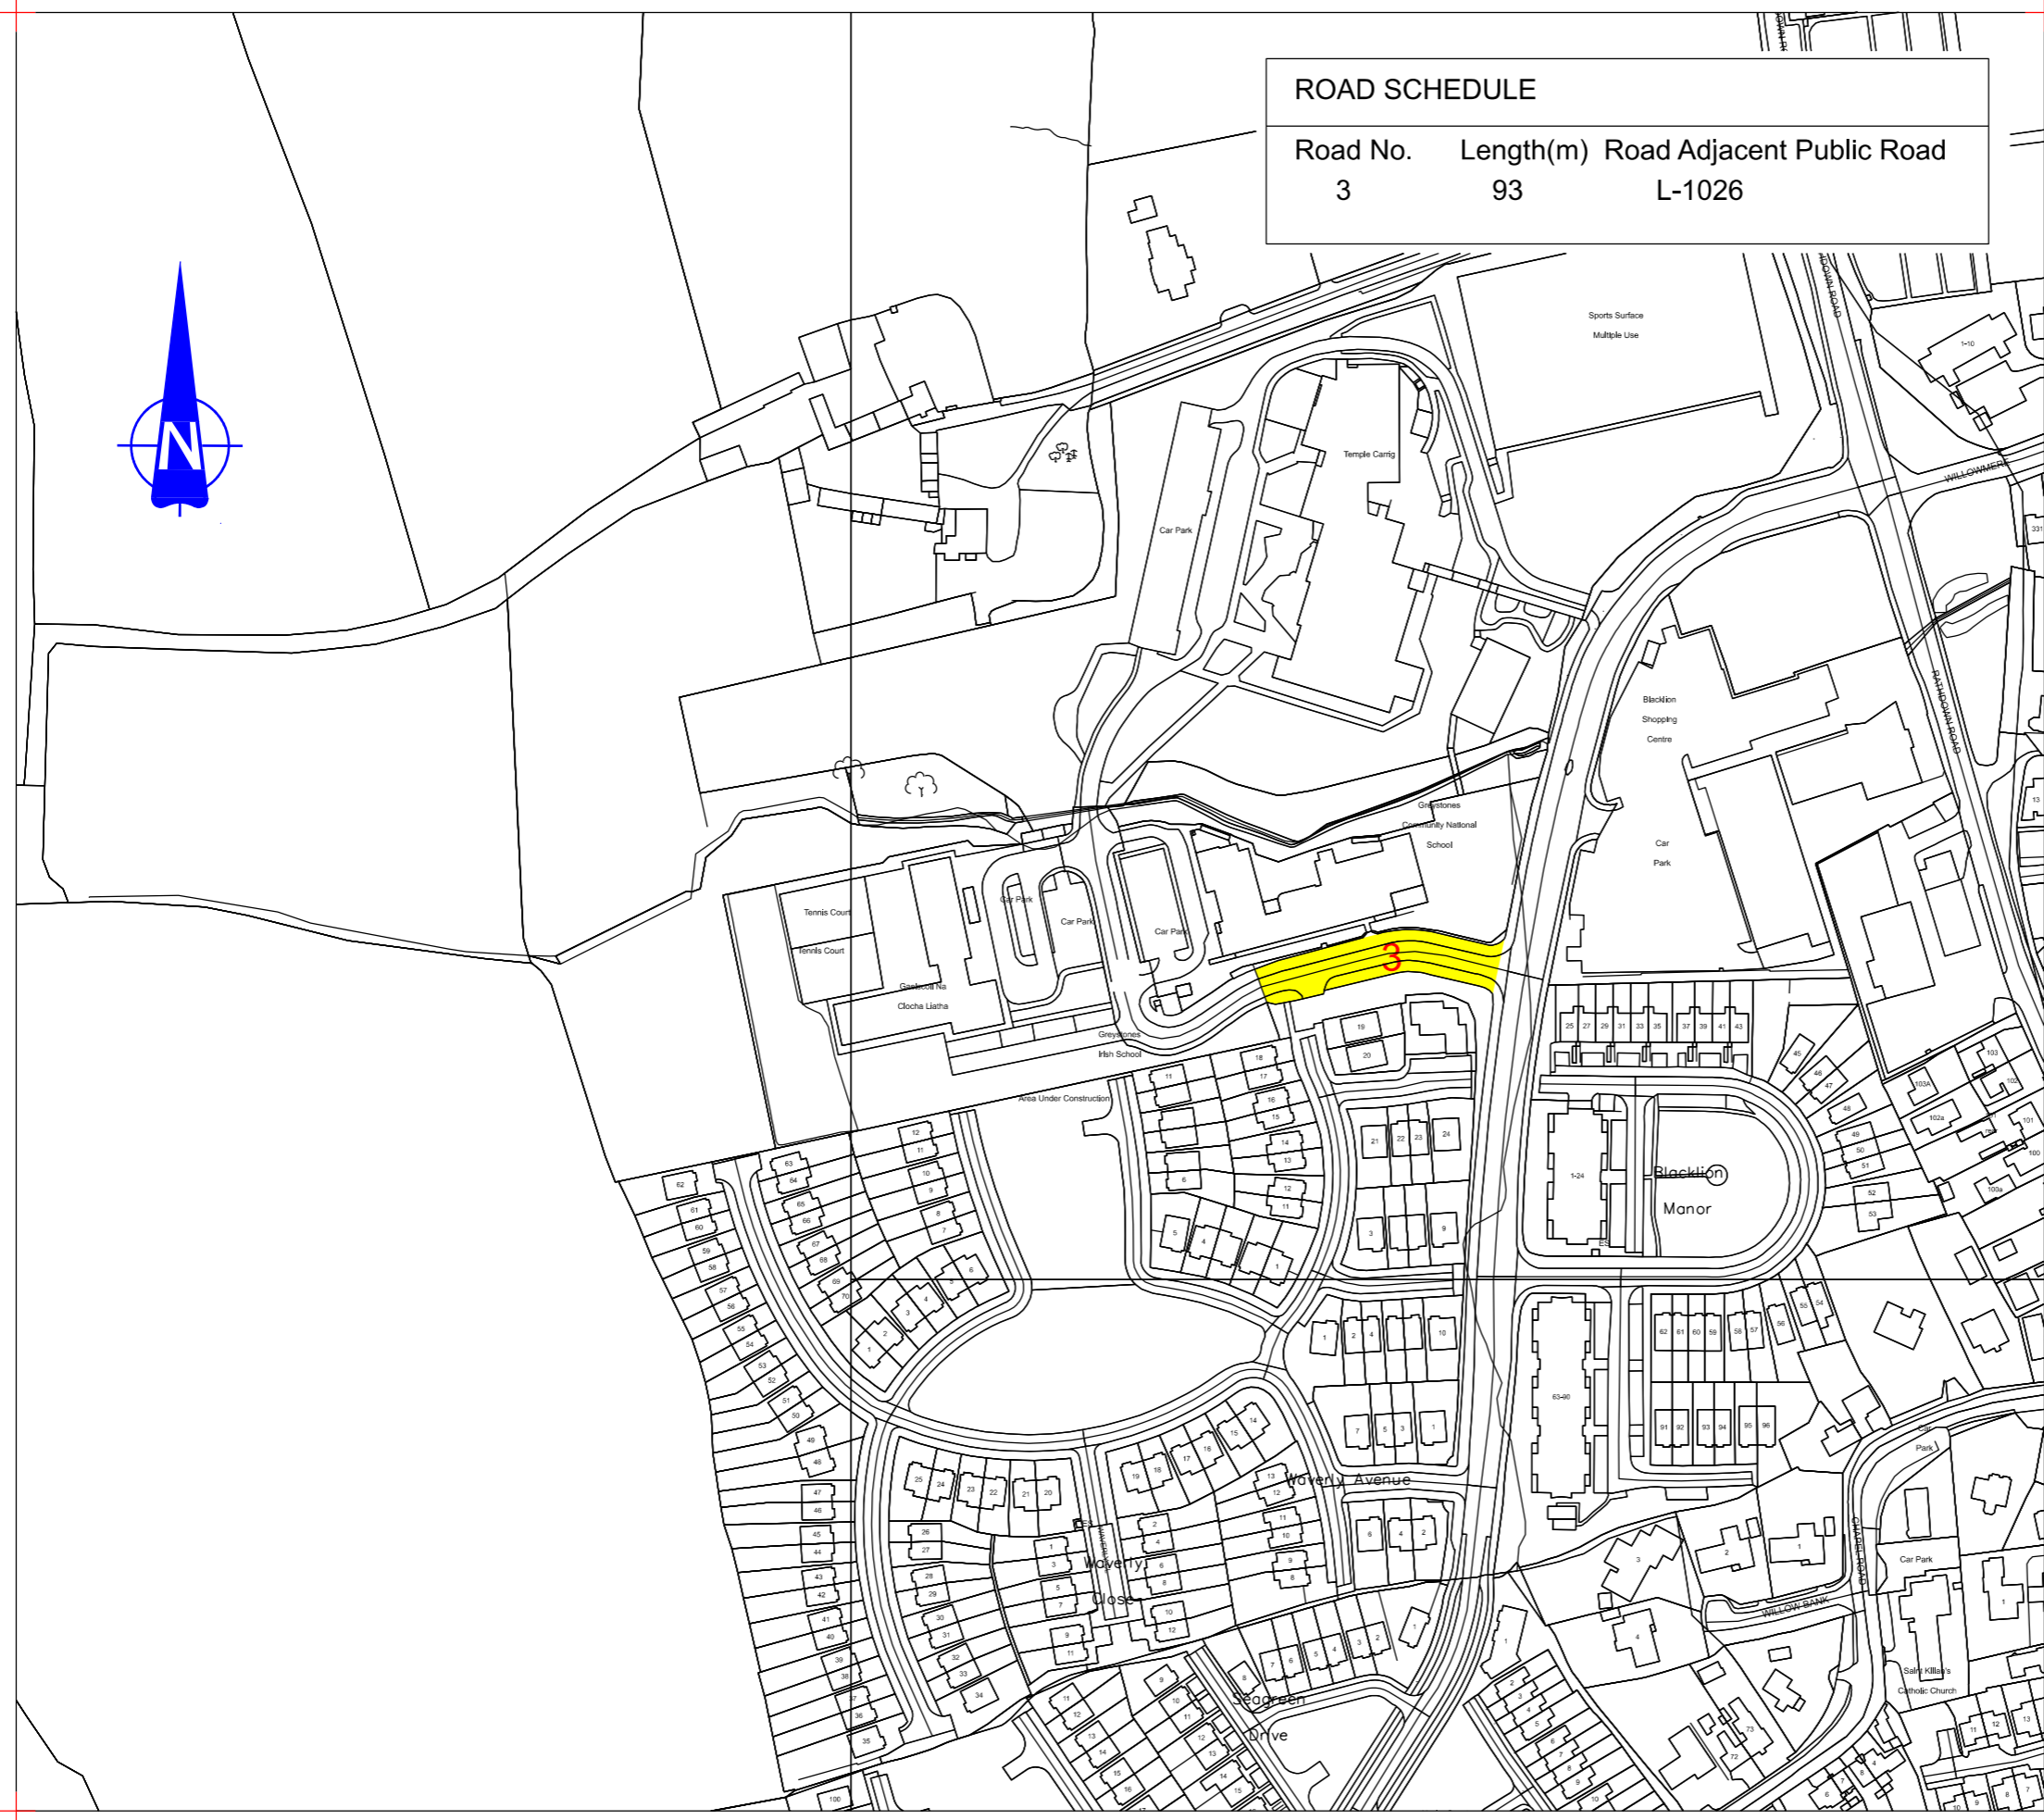

NO	INLS	DATE	DESCRIPTION
----	------	------	-------------



**WICKLOW  
COUNTY  
COUNCIL**

TITLE :

**School Road**

SCALE:  
HORIZ = 1:2500@A3  
VERT =

Drawn	Checked
Date:	Jan. 2025

DRAWING NO:  
**TIDES/TIC/GMD 3**