


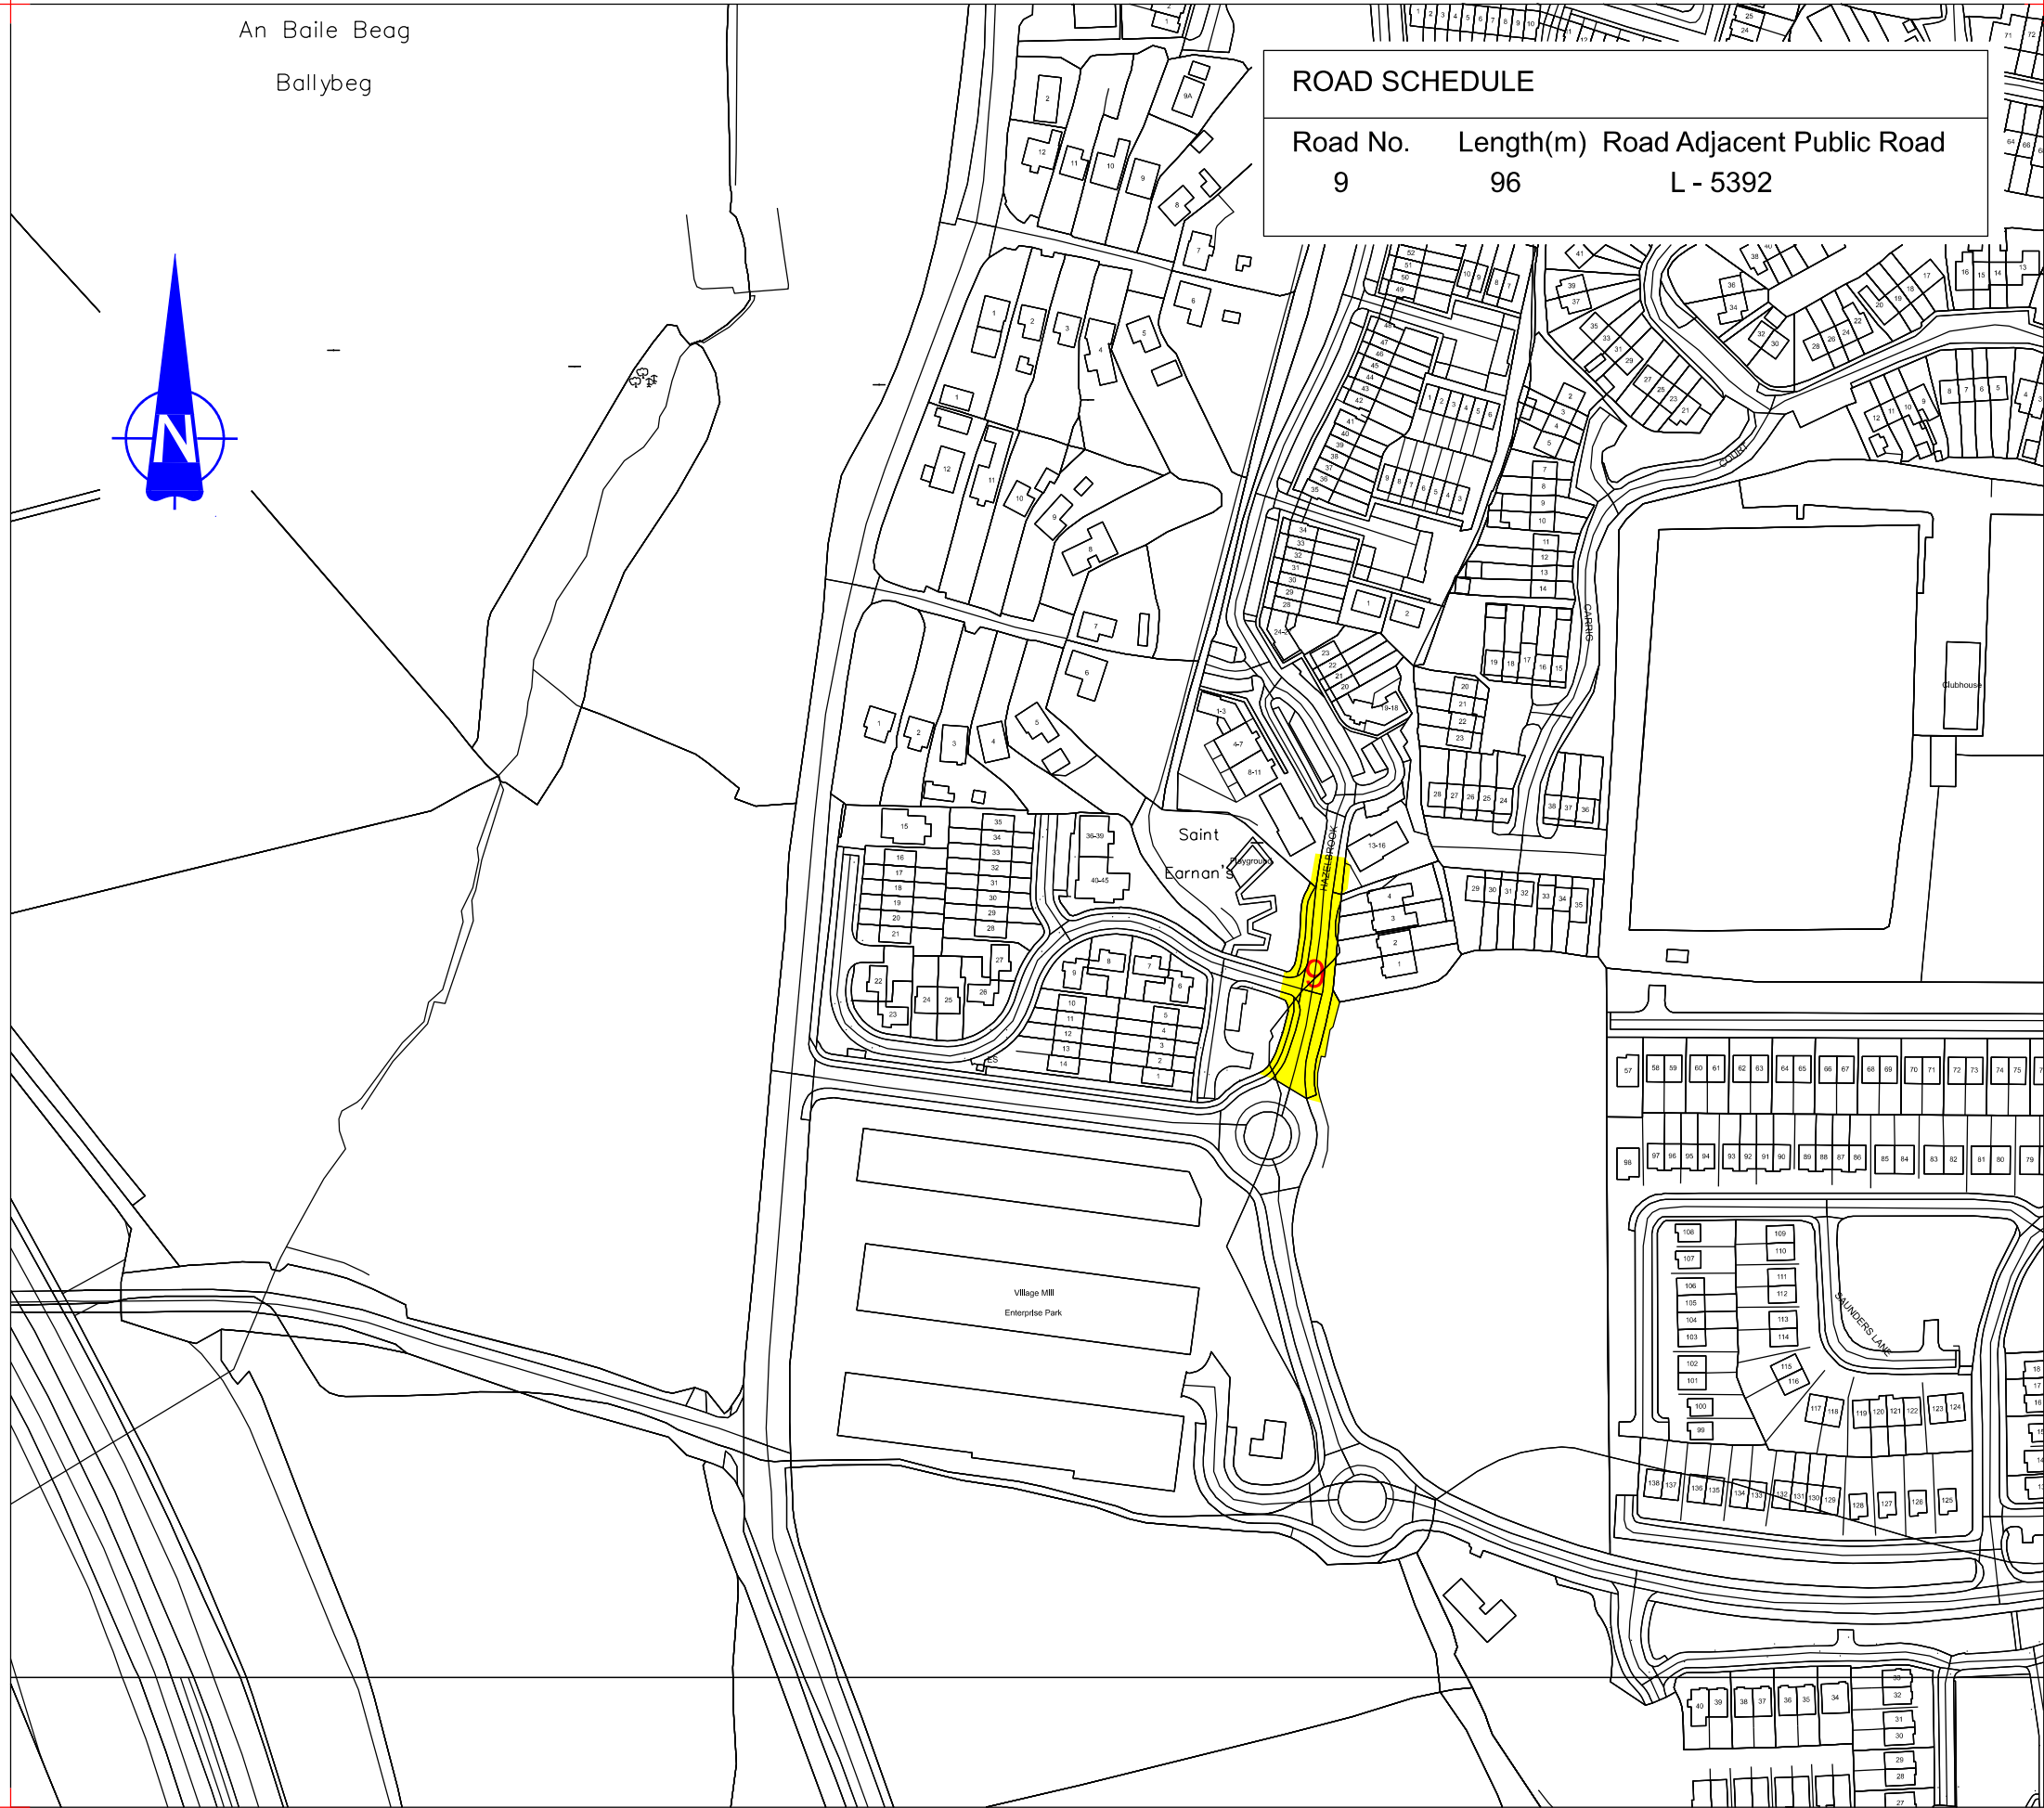

ROAD SCHEDULE		
Road No.	Length(m)	Road Adjacent Public Road
9	96	L - 5392

Licence No.
2026/35/CCMA/WicklowCountyCouncil

Legend :
Roads/Pavement shown thus:

- Notes:
- 1. This map refers to the taking in charge for roads maintenance.
 - 2. See file for drainage and water layouts

This map is computer generated from O.S. digital files
Wicklow O.S. Plans: 4020-A, 4020-C

NO	INLS	DATE	DESCRIPTION
----	------	------	-------------



WICKLOW
COUNTY
COUNCIL

TITLE :
Merrymeeeting Ballybeg Road

SCALE: HORIZ = 1:2,500@A3 VERT =	Drawn	Checked
	Date:	Jun. 2026

DRAWING NO:
TIDES/TIC2026/WMD 9