

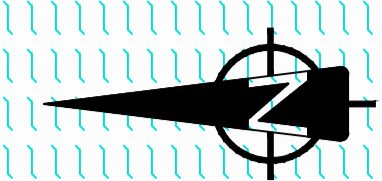


ISO A1 841mm x 841mm
Approved: EOM
Checked: MC
Designer: CL
Project Management Initials:

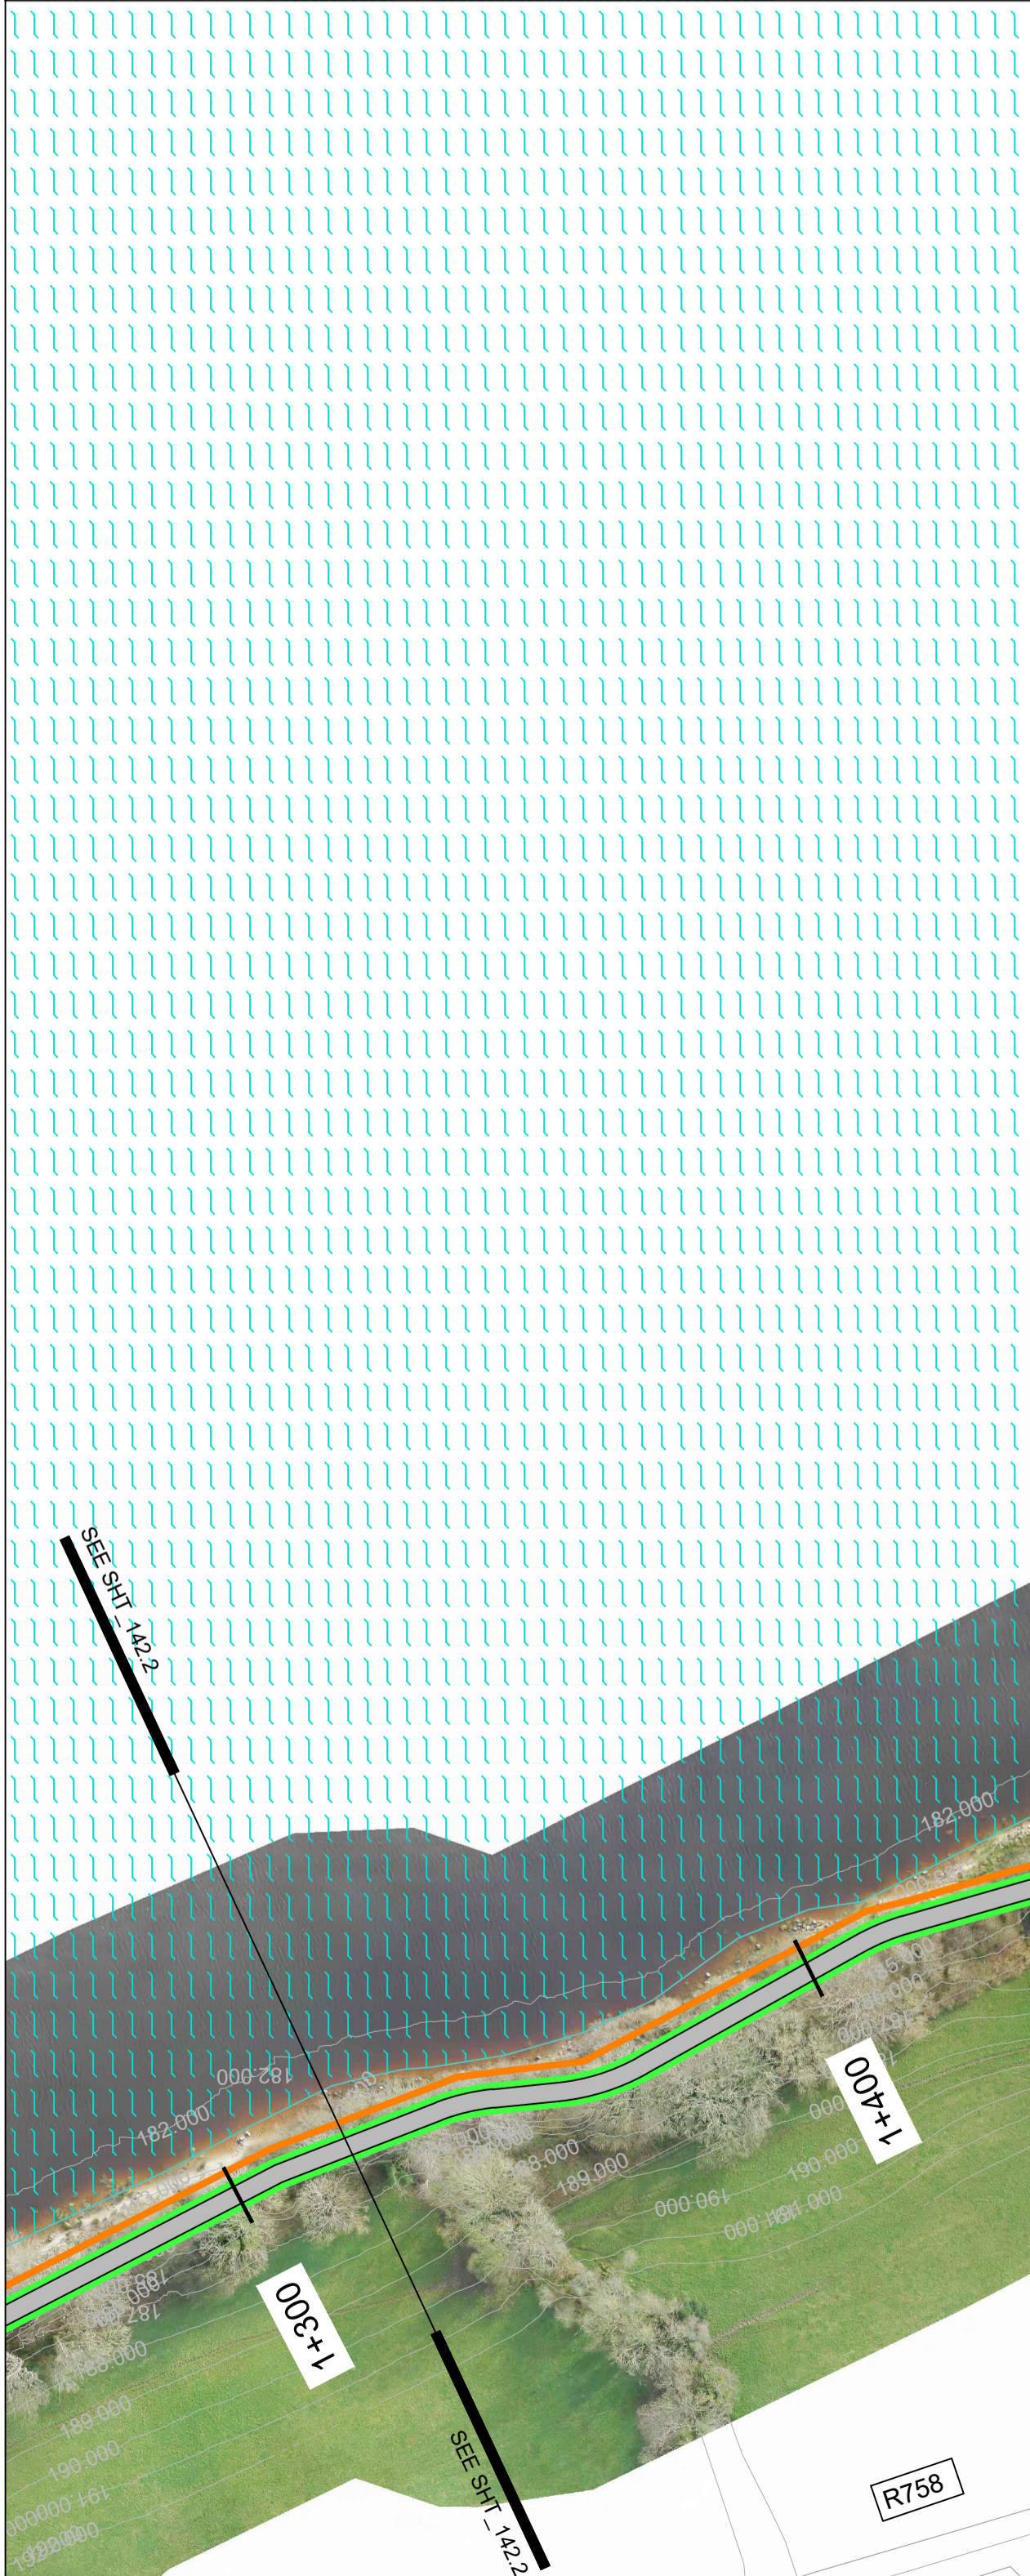

SEE SHT. 142.4
SEE SHT. 142.4
SEE SHT. 142.2
SEE SHT. 142.2

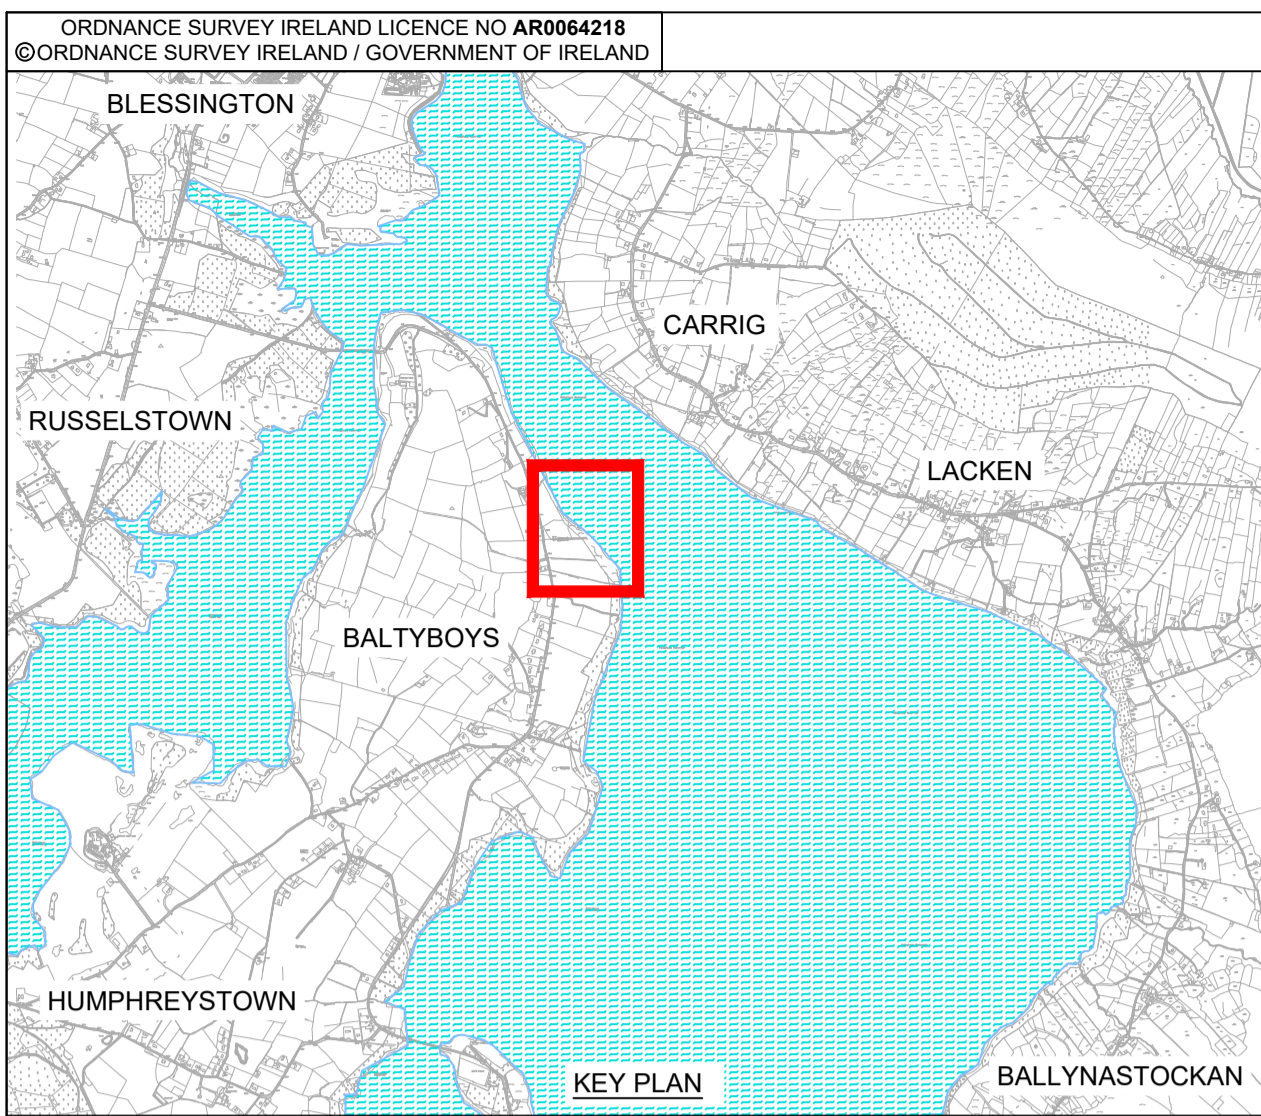

PROJECT
BLESSINGTON eGREENWAY

CLIENT



CONSULTANT
AECOM
DOUGLAS BUSINESS CENTRE
CARRIGLINE ROAD
DOUGLAS
CORK
Tel: +353 (0)21 436 5006
www.aecom.com

NOTES

- THIS DRAWING IS TO BE READ IN CONJUNCTION WITH ALL OTHER RELEVANT PLANNING DRAWINGS AND DOCUMENTS.

KEY:

- PROPOSED GREENWAY
- PROPOSED GRASS VERGE
- BLESSINGTON LAKE
- PROPOSED RETAINING SOLUTION

ISSUE/REVISION

I/R	DATE	DESCRIPTION
0	OCT 2021	ISSUED FOR PLANNING

PROJECT NUMBER


60617025

SHEET TITLE

PRELIMINARY DESIGN
BALTYBOYS
SHEET 4 OF 9

SHEET NUMBER

60617025_SHT_DD_BLGWY_142.3

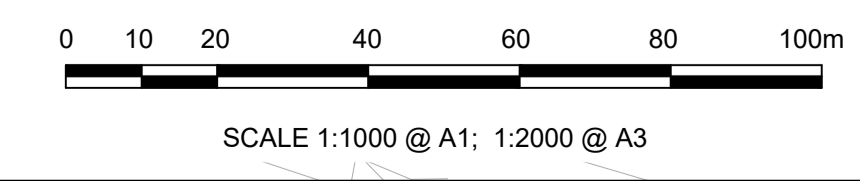

Filename: Z:\UK\IED\B\2\JOBS\PR-447465_BLESSINGTON_GREENWAY\900_CAD_CIS\910_CAD\20-SHEETS\BALTYBOYS\60617025_SHT_BLGWY_142_BALTYBOYS.DWG
Last saved by: LUTTRELLC Last Plotted: 2021-11-10

This drawing has been prepared for the use of AECOM's client. It may not be used, modified, reproduced or relied upon by third parties, except as required by law. AECOM accepts no responsibility, and denies any liability, whatsoever, to any party that uses or relies on this drawing without AECOM's express written consent. All measurements must be obtained from the stated dimensions.