


| RevNo | Revision note | Date | Signature | Checked |
|-------|--|----------|-----------|---------|
| 1 | Coach parking and turning area removed | 20/11/23 | L.B. | |

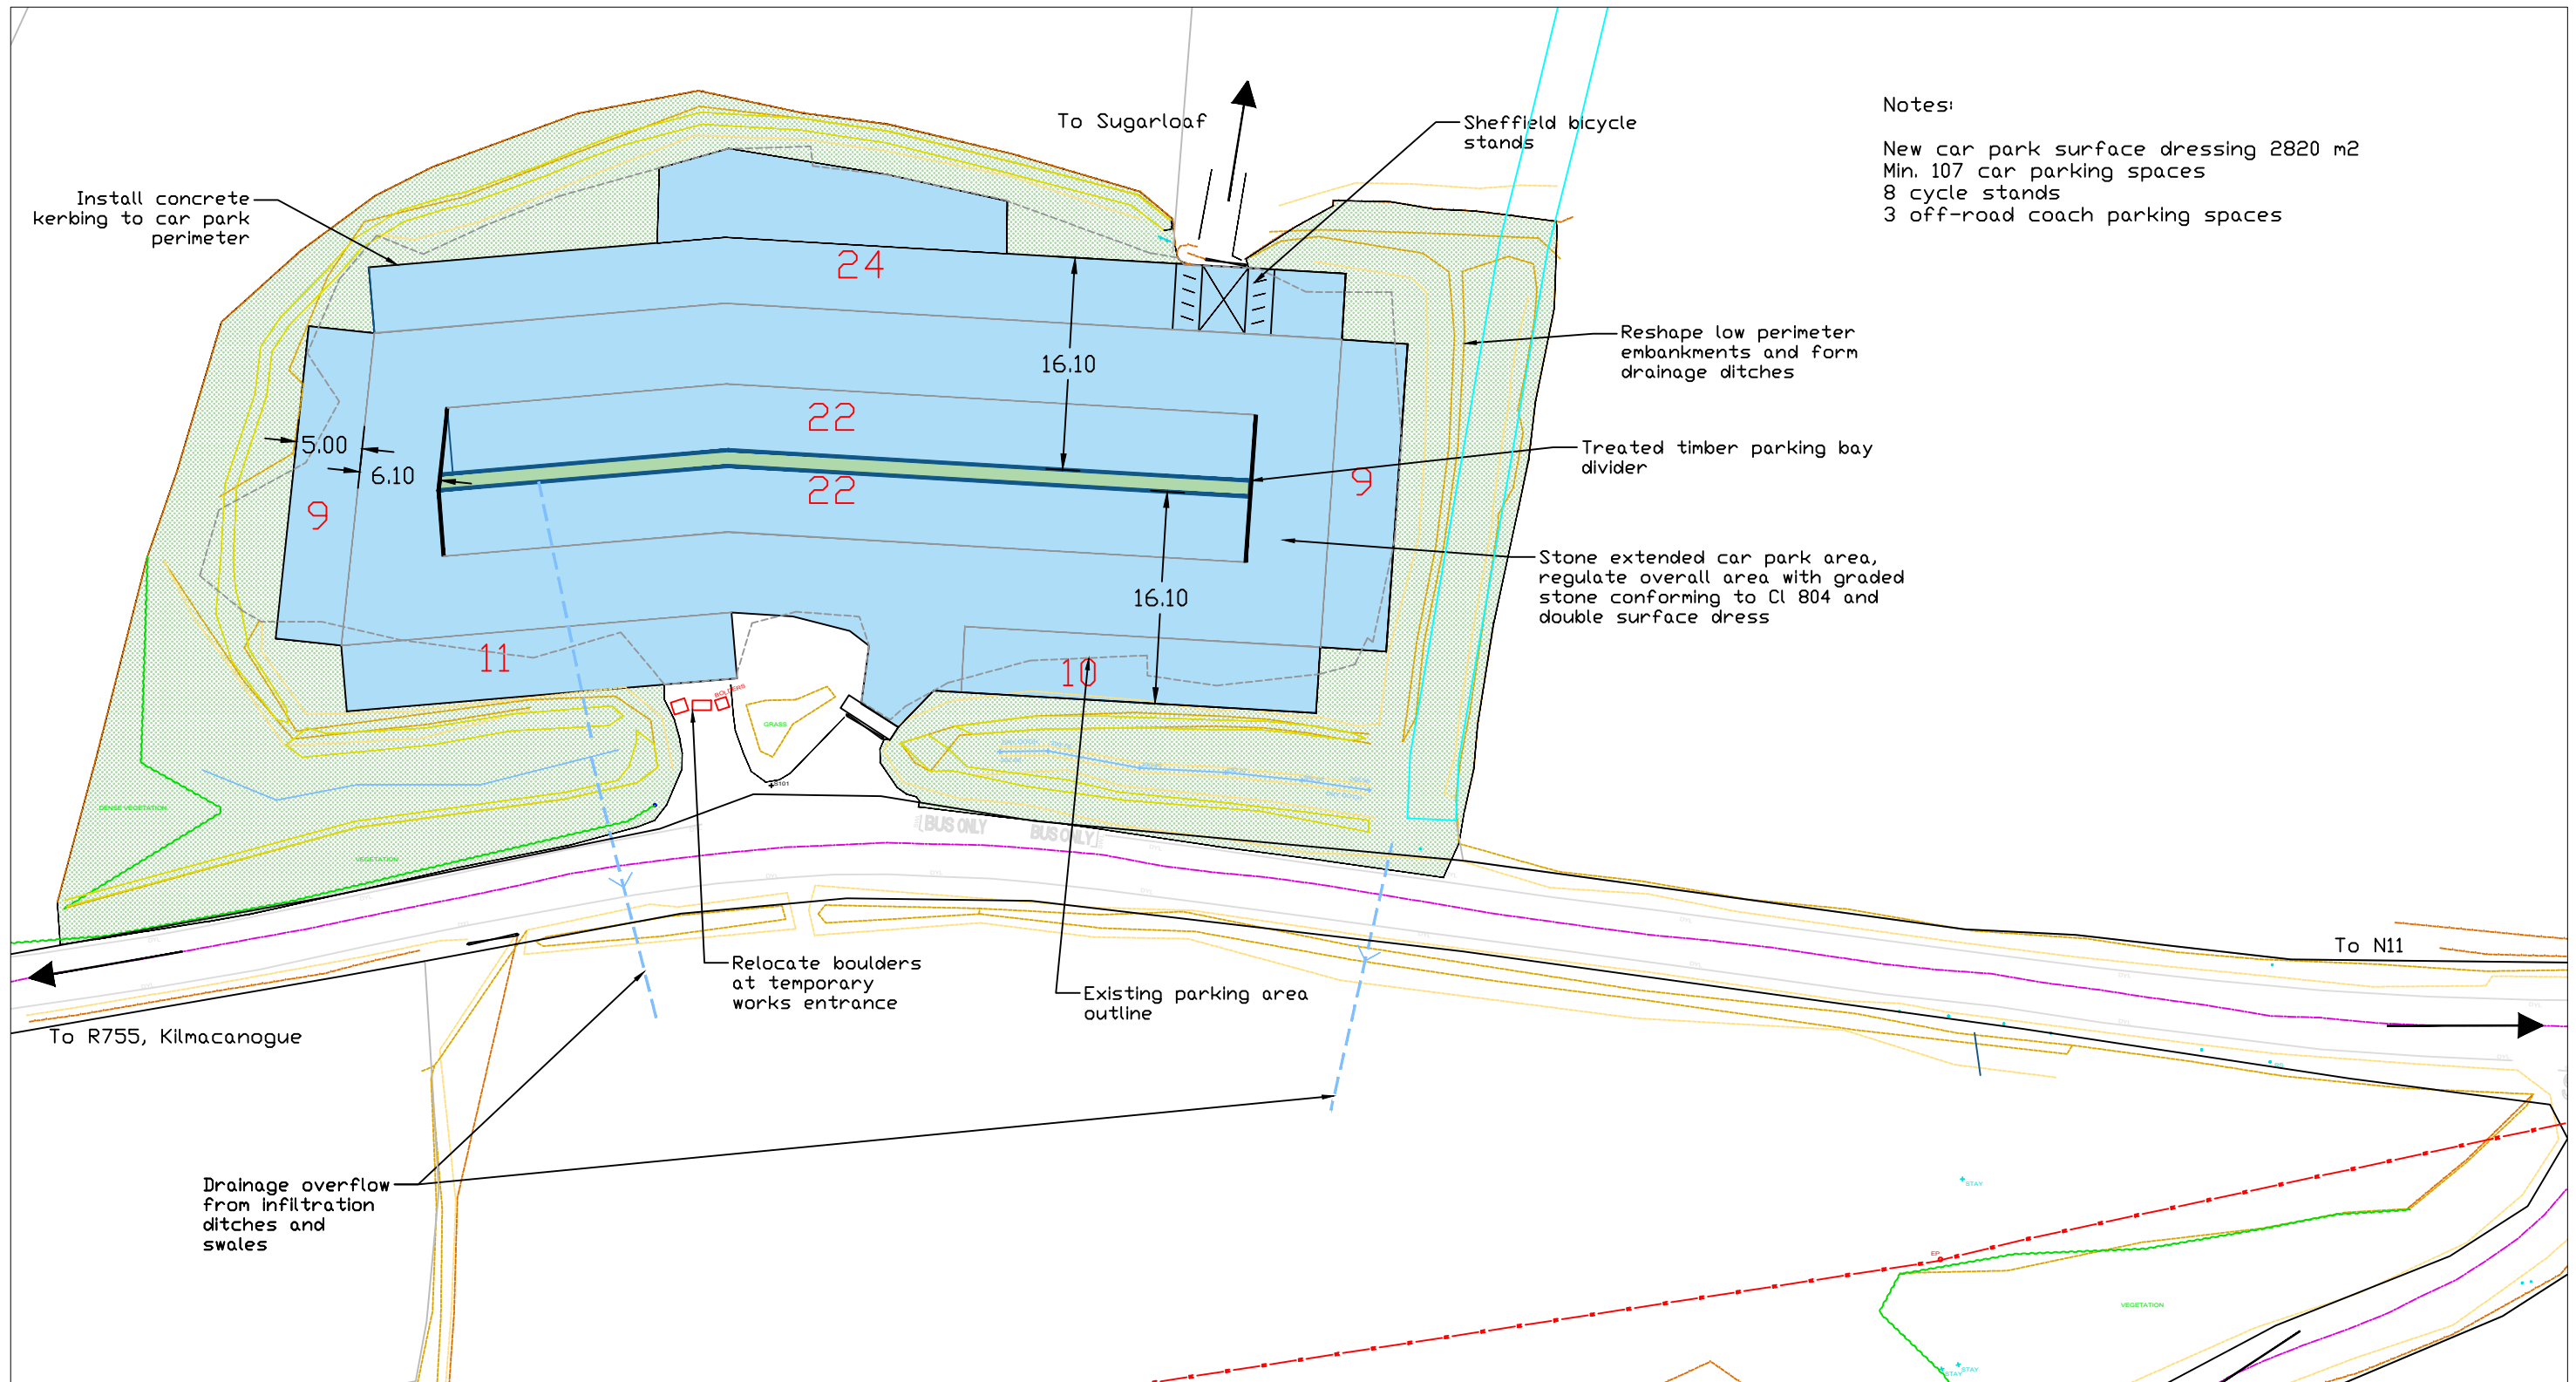

Notes:
 New car park surface dressing 2820 m2
 Min. 107 car parking spaces
 8 cycle stands
 3 off-road coach parking spaces



| | | | | | |
|---|------------|---------------------------|-------------------------------|------------------|----------------|
| Designed by L. Bourke | Checked by | Approved by - date XXX | Filename XXX | Date 20/03/23 | Scale 1:500 |
| Wicklow County Council Bray M.D. | | | GREAT SUGARLOAF CAR PARK | | |
| | | | PROPOSED CAR PARK LAYOUT PLAN | Edition 2 | Sheet 3 |