


KEYPLAN



VIEW FROM EAST

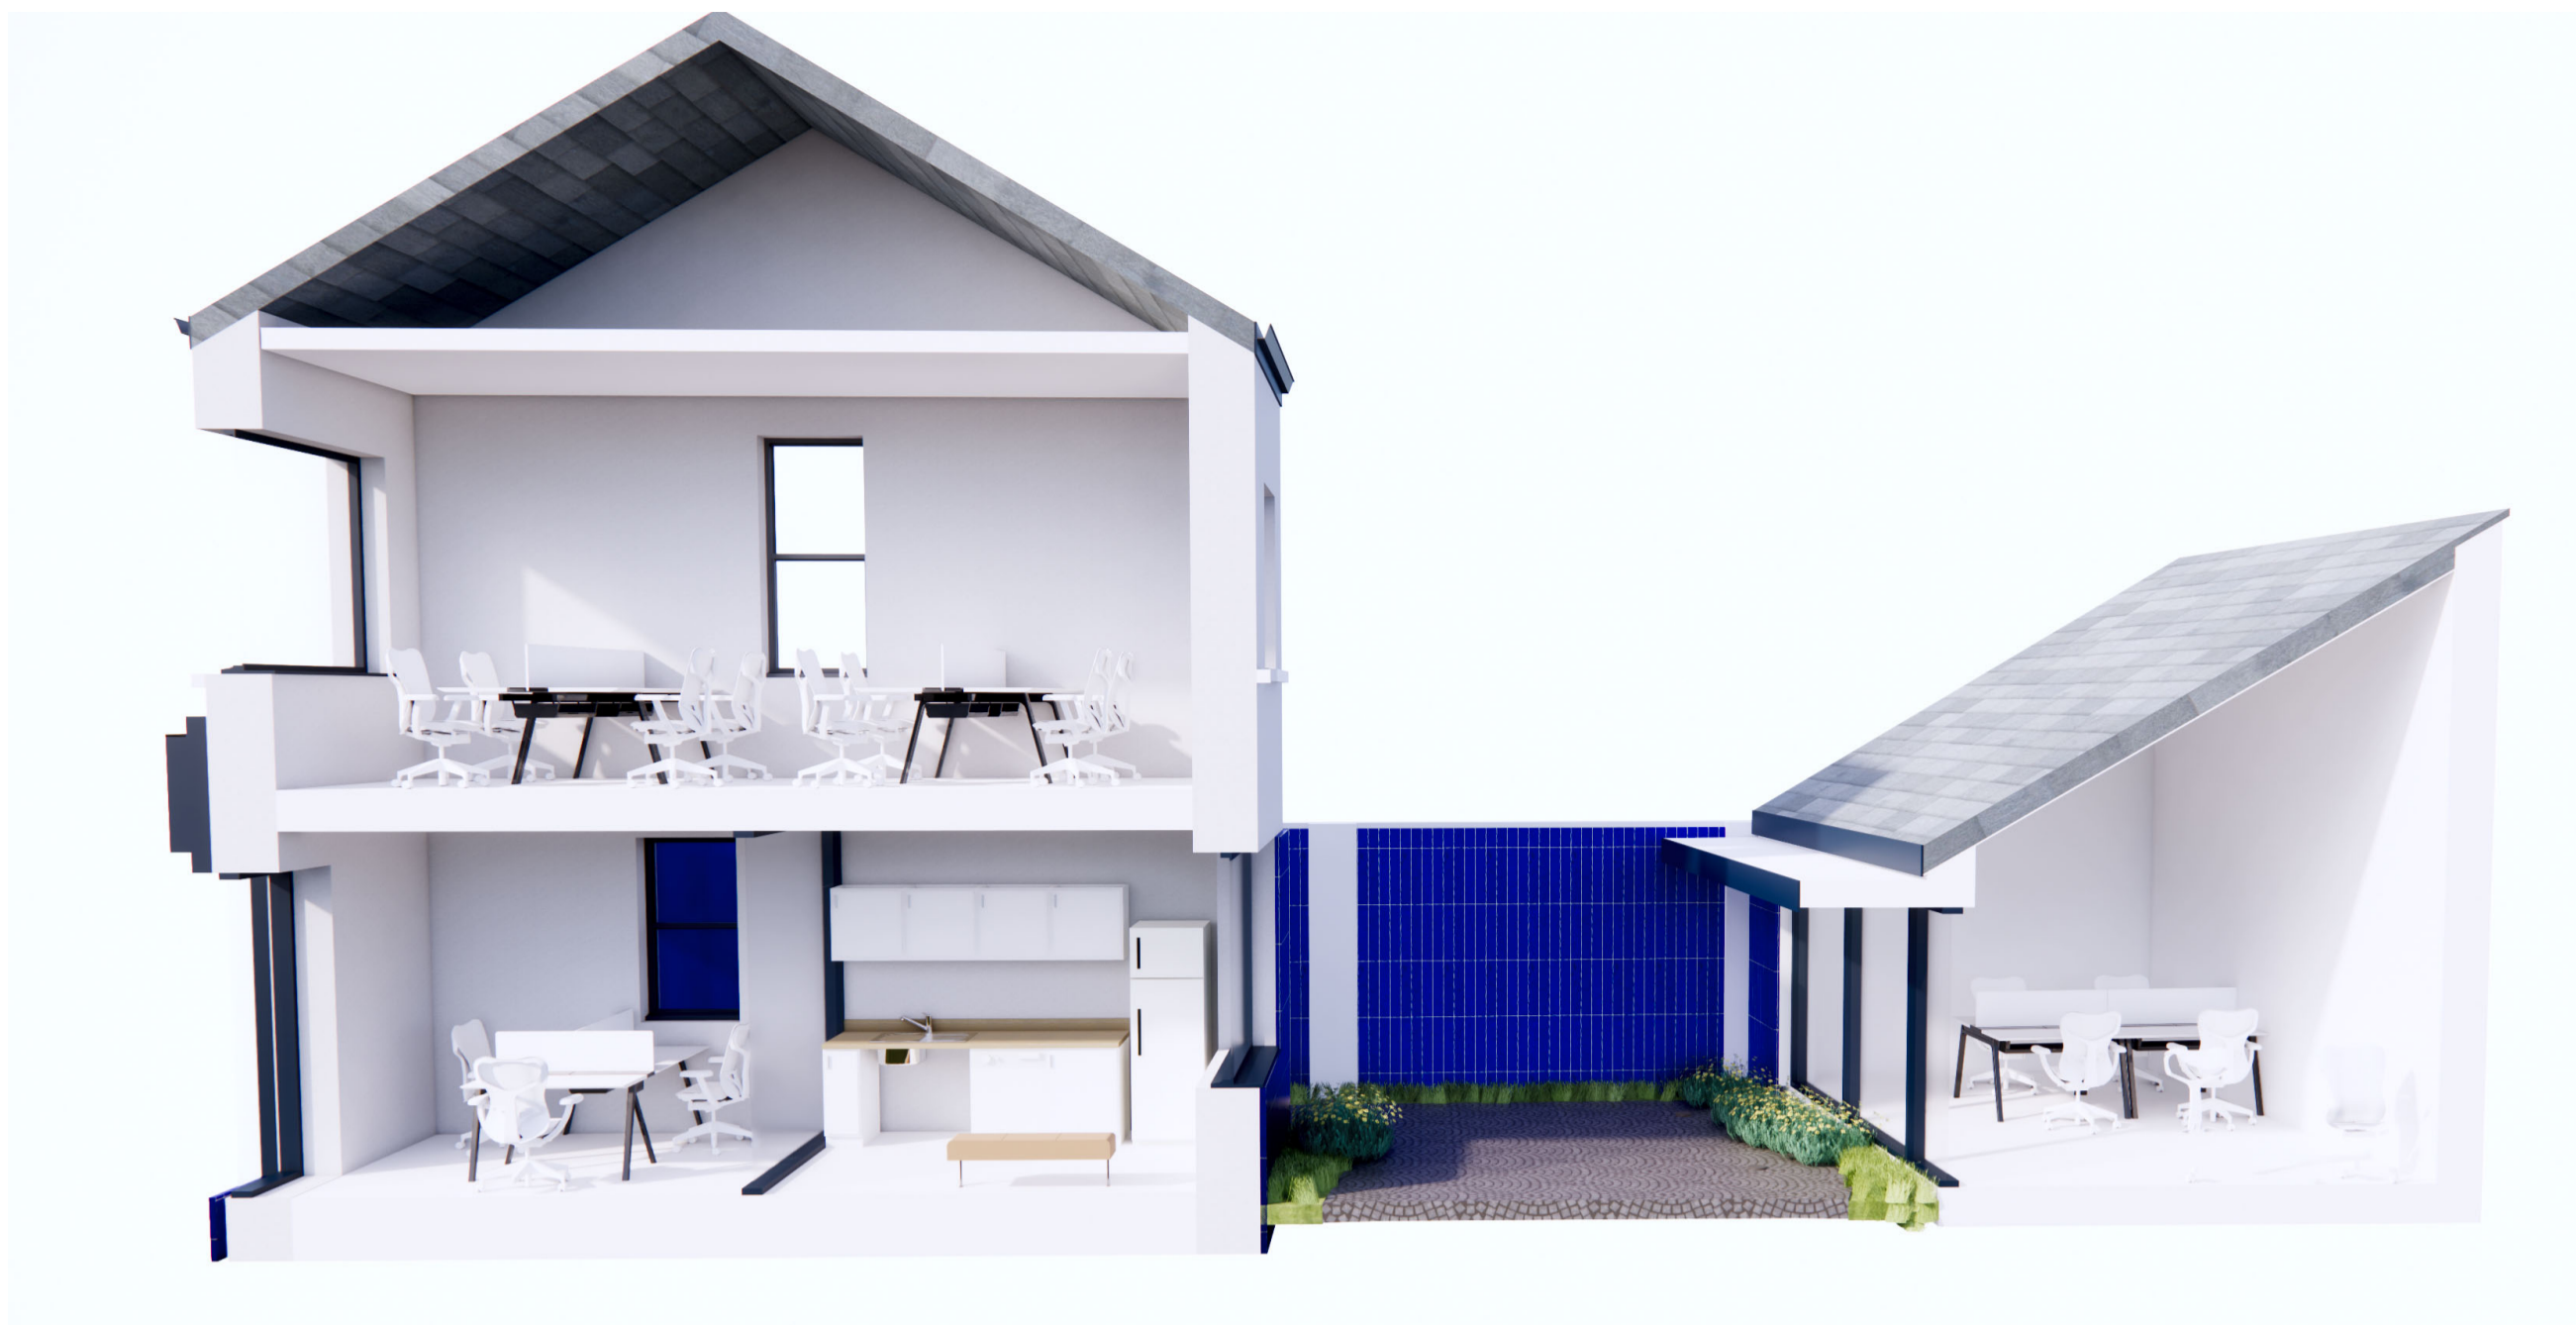

VIEW FROM WEST



VIEWS FROM MAIN STREET



REVISIONS

REV NO.	DATE	DRN	DESCRIPTION	CHK
P1	7/1/2025	SM	Issued for Review	

**KAVANAGH TUITE ARCHITECTS**

TERMINUS MILLS CLONSKEAGH ROAD D06 XD37 IRELAND  
T: +353 1 2188500 MAIL@KAVANAGHTUITE.IE

FILE NAME

WCCARN-KTA-XX-XX-DR-A-1901

PROJECT: **CARNEW REMOTE WORKING HUB**

PROJECT NO. **J2167** STATUS:

TITLE: **Rendered Views**

SCALE:

DWG NO. **1901** REV. **P1**