

Planning Pack Map

CENTRE COORDINATES:
ITM 731212,694067

PUBLISHED: 15/09/2021 **ORDER NO.:** 50220051_1

MAP SERIES: 1:1,000
1:1,000 **MAP SHEETS:** 4020-19
4020-20

-  SITE OUTLINED IN RED
-  RIGHT OF WAY COLOURED YELLOW

Ordnance Survey Ireland Licence No. CYAL 50218149
(c) Ordnance Survey Ireland/Government of Ireland

COMPILED AND PUBLISHED BY:
Ordnance Survey Ireland,
Phoenix Park,
Dublin 8,
Ireland.

Unauthorised reproduction
infringes Ordnance Survey Ireland
and Government of Ireland
copyright.

All rights reserved.
No part of this publication may
be copied, reproduced
or transmitted in any form
or by any means without the prior
written permission of
the copyright owners.

The representation on this map
of a road, track or footpath
is not evidence of the existence
of a right of way.


Ordnance Survey maps
never show legal property
boundaries, nor do they
show ownership of
physical features.

©Suirbhéireacht Ordanáis Éireann, 2021
©Ordnance Survey Ireland, 2021

www.osi.ie/copyright

LEGEND:

<http://www.osi.ie>;
search 'Large Scale Legend'

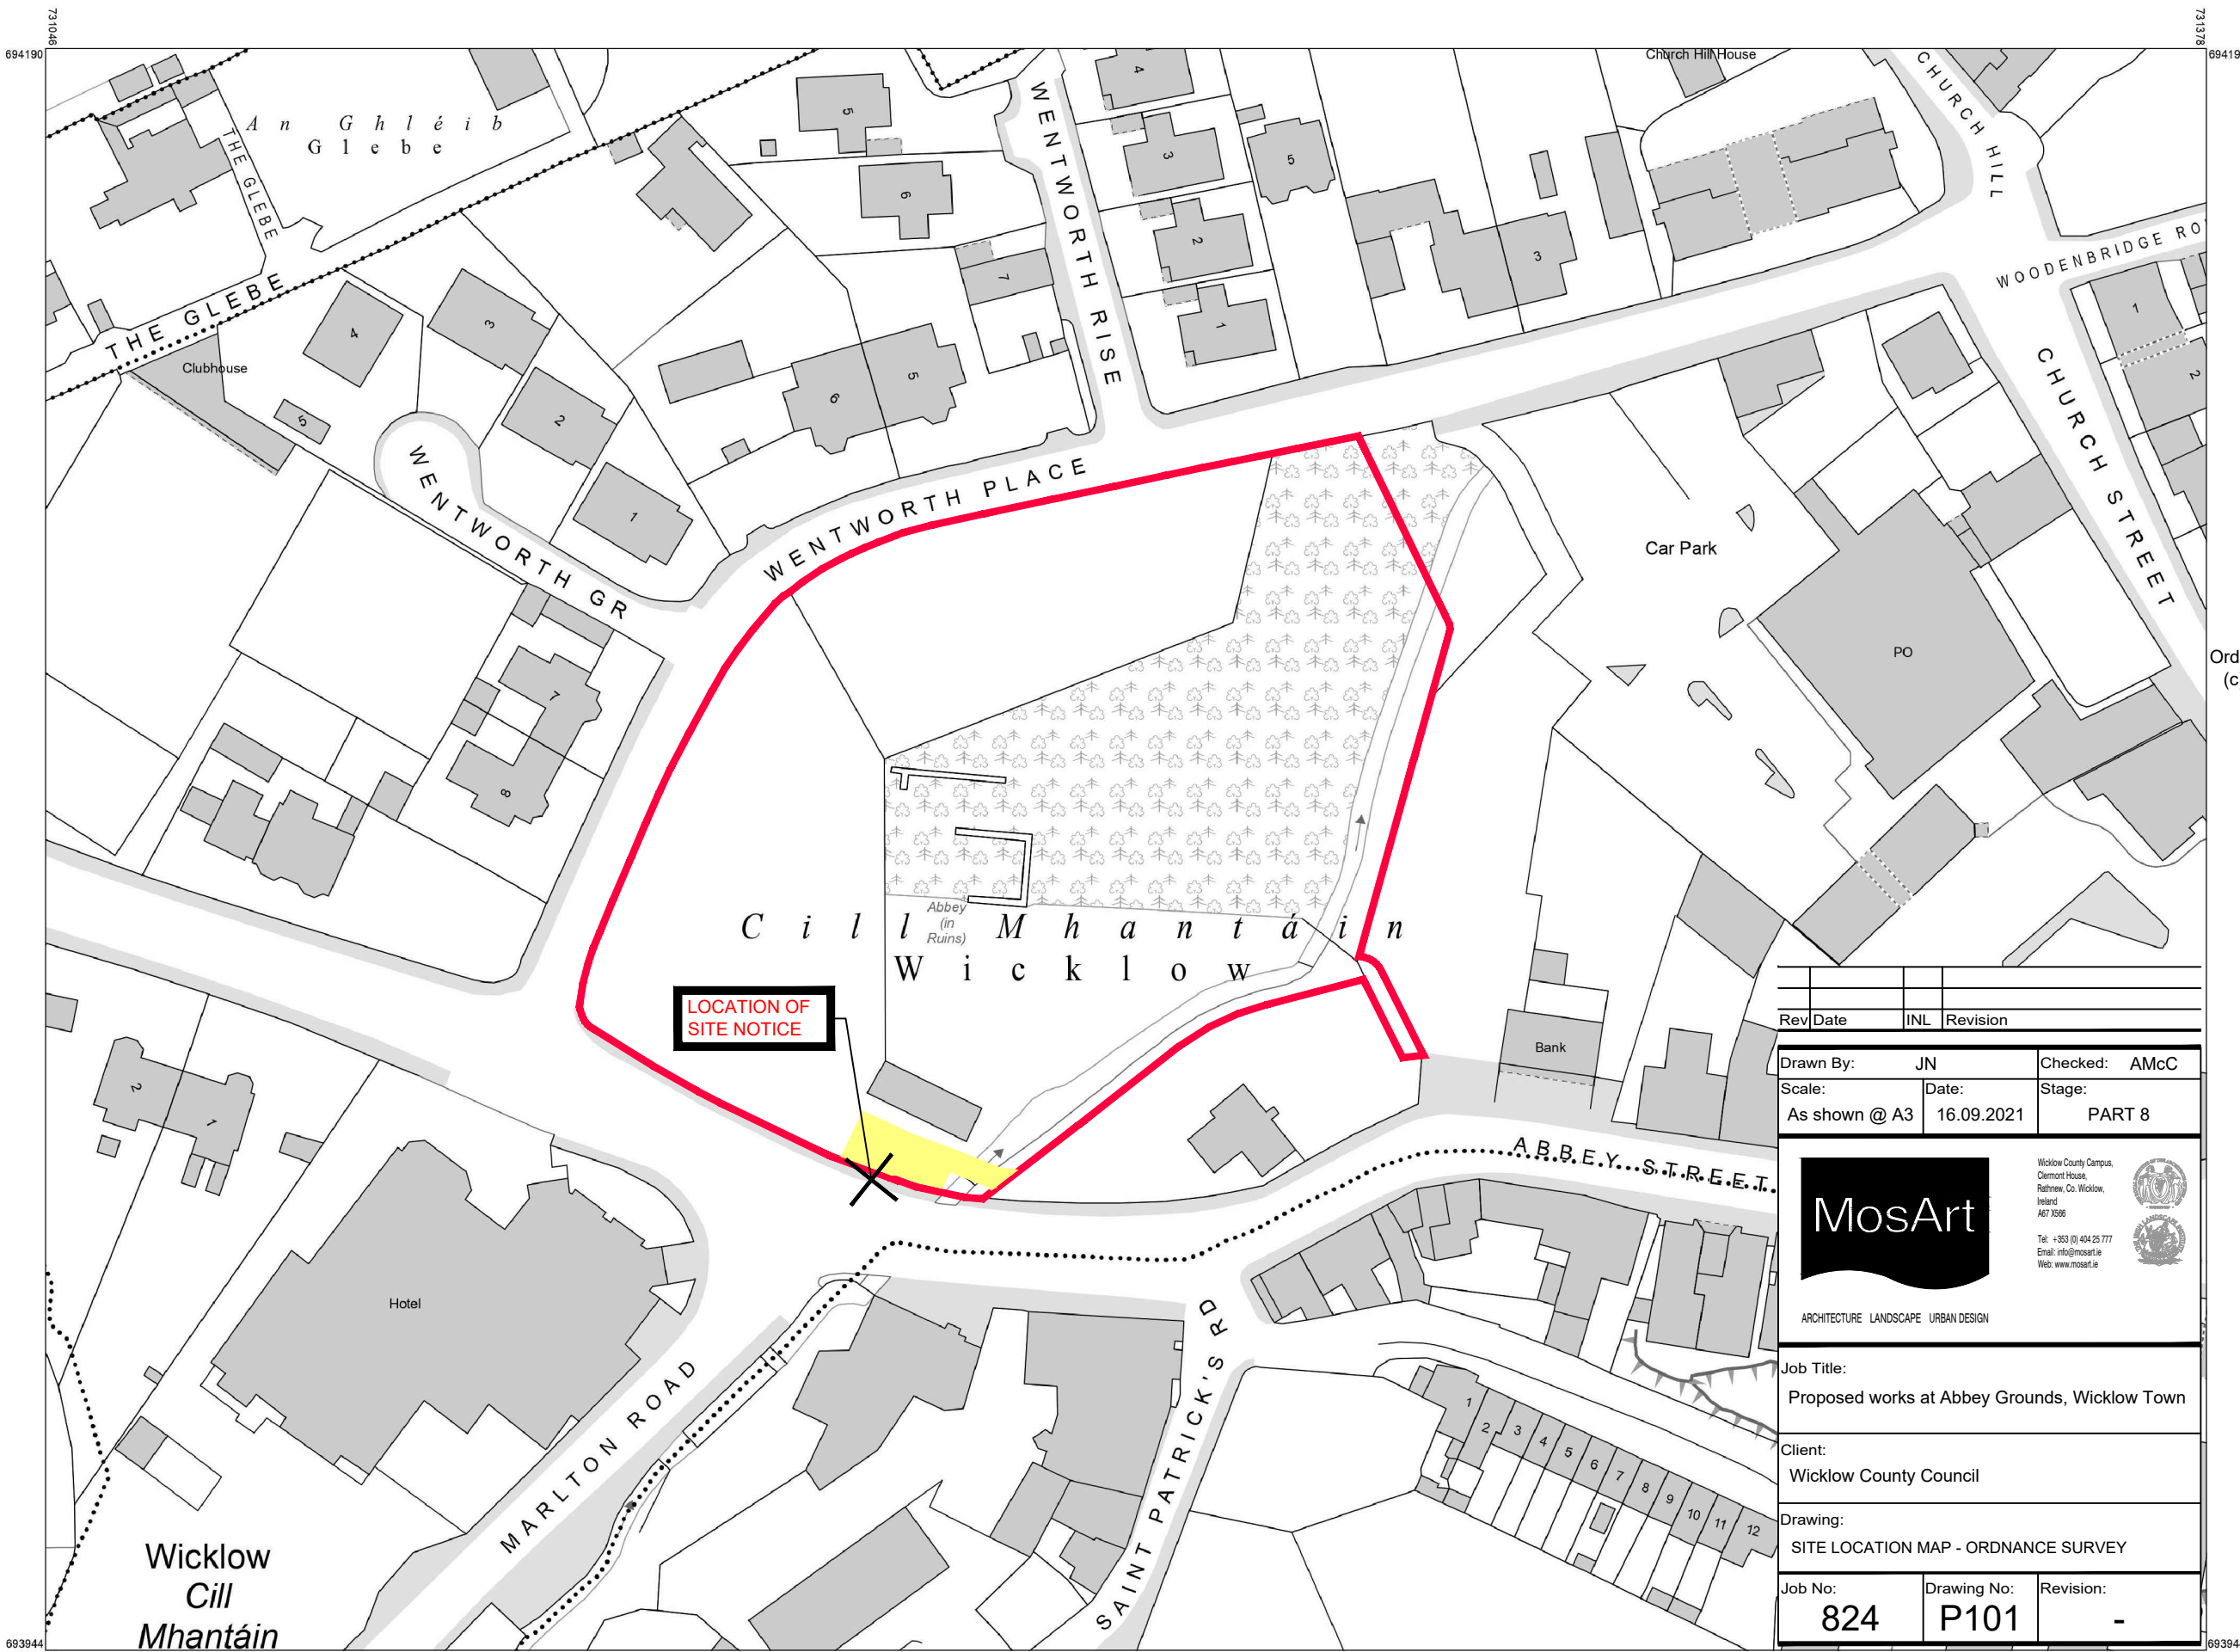

Rev	Date	INL	Revision

Drawn By:	JN	Checked:	AMcC
Scale:	As shown @ A3	Date:	16.09.2021
		Stage:	PART 8



Wicklow County Campus,
Clermont House,
Rathree, Co. Wicklow,
Ireland
A67 X566
Tel: +353 (0) 404 25 777
Email: info@mosart.ie
Web: www.mosart.ie


ARCHITECTURE LANDSCAPE URBAN DESIGN

Job Title:
Proposed works at Abbey Grounds, Wicklow Town

Client:
Wicklow County Council

Drawing:
SITE LOCATION MAP - ORDNANCE SURVEY

Job No:	Drawing No:	Revision:
824	P101	-

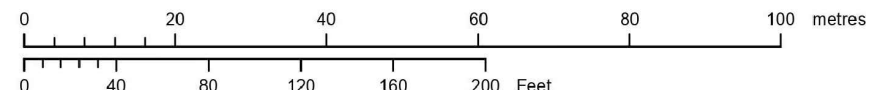

OUTPUT SCALE: 1:1,000

CAPTURE RESOLUTION:
The map objects are only accurate to the
resolution at which they were captured.
Output scale is not indicative of data capture scale.
Further information is available at:
<http://www.osi.ie>; search 'Capture Resolution'

