



PLAN
Scale 1:100

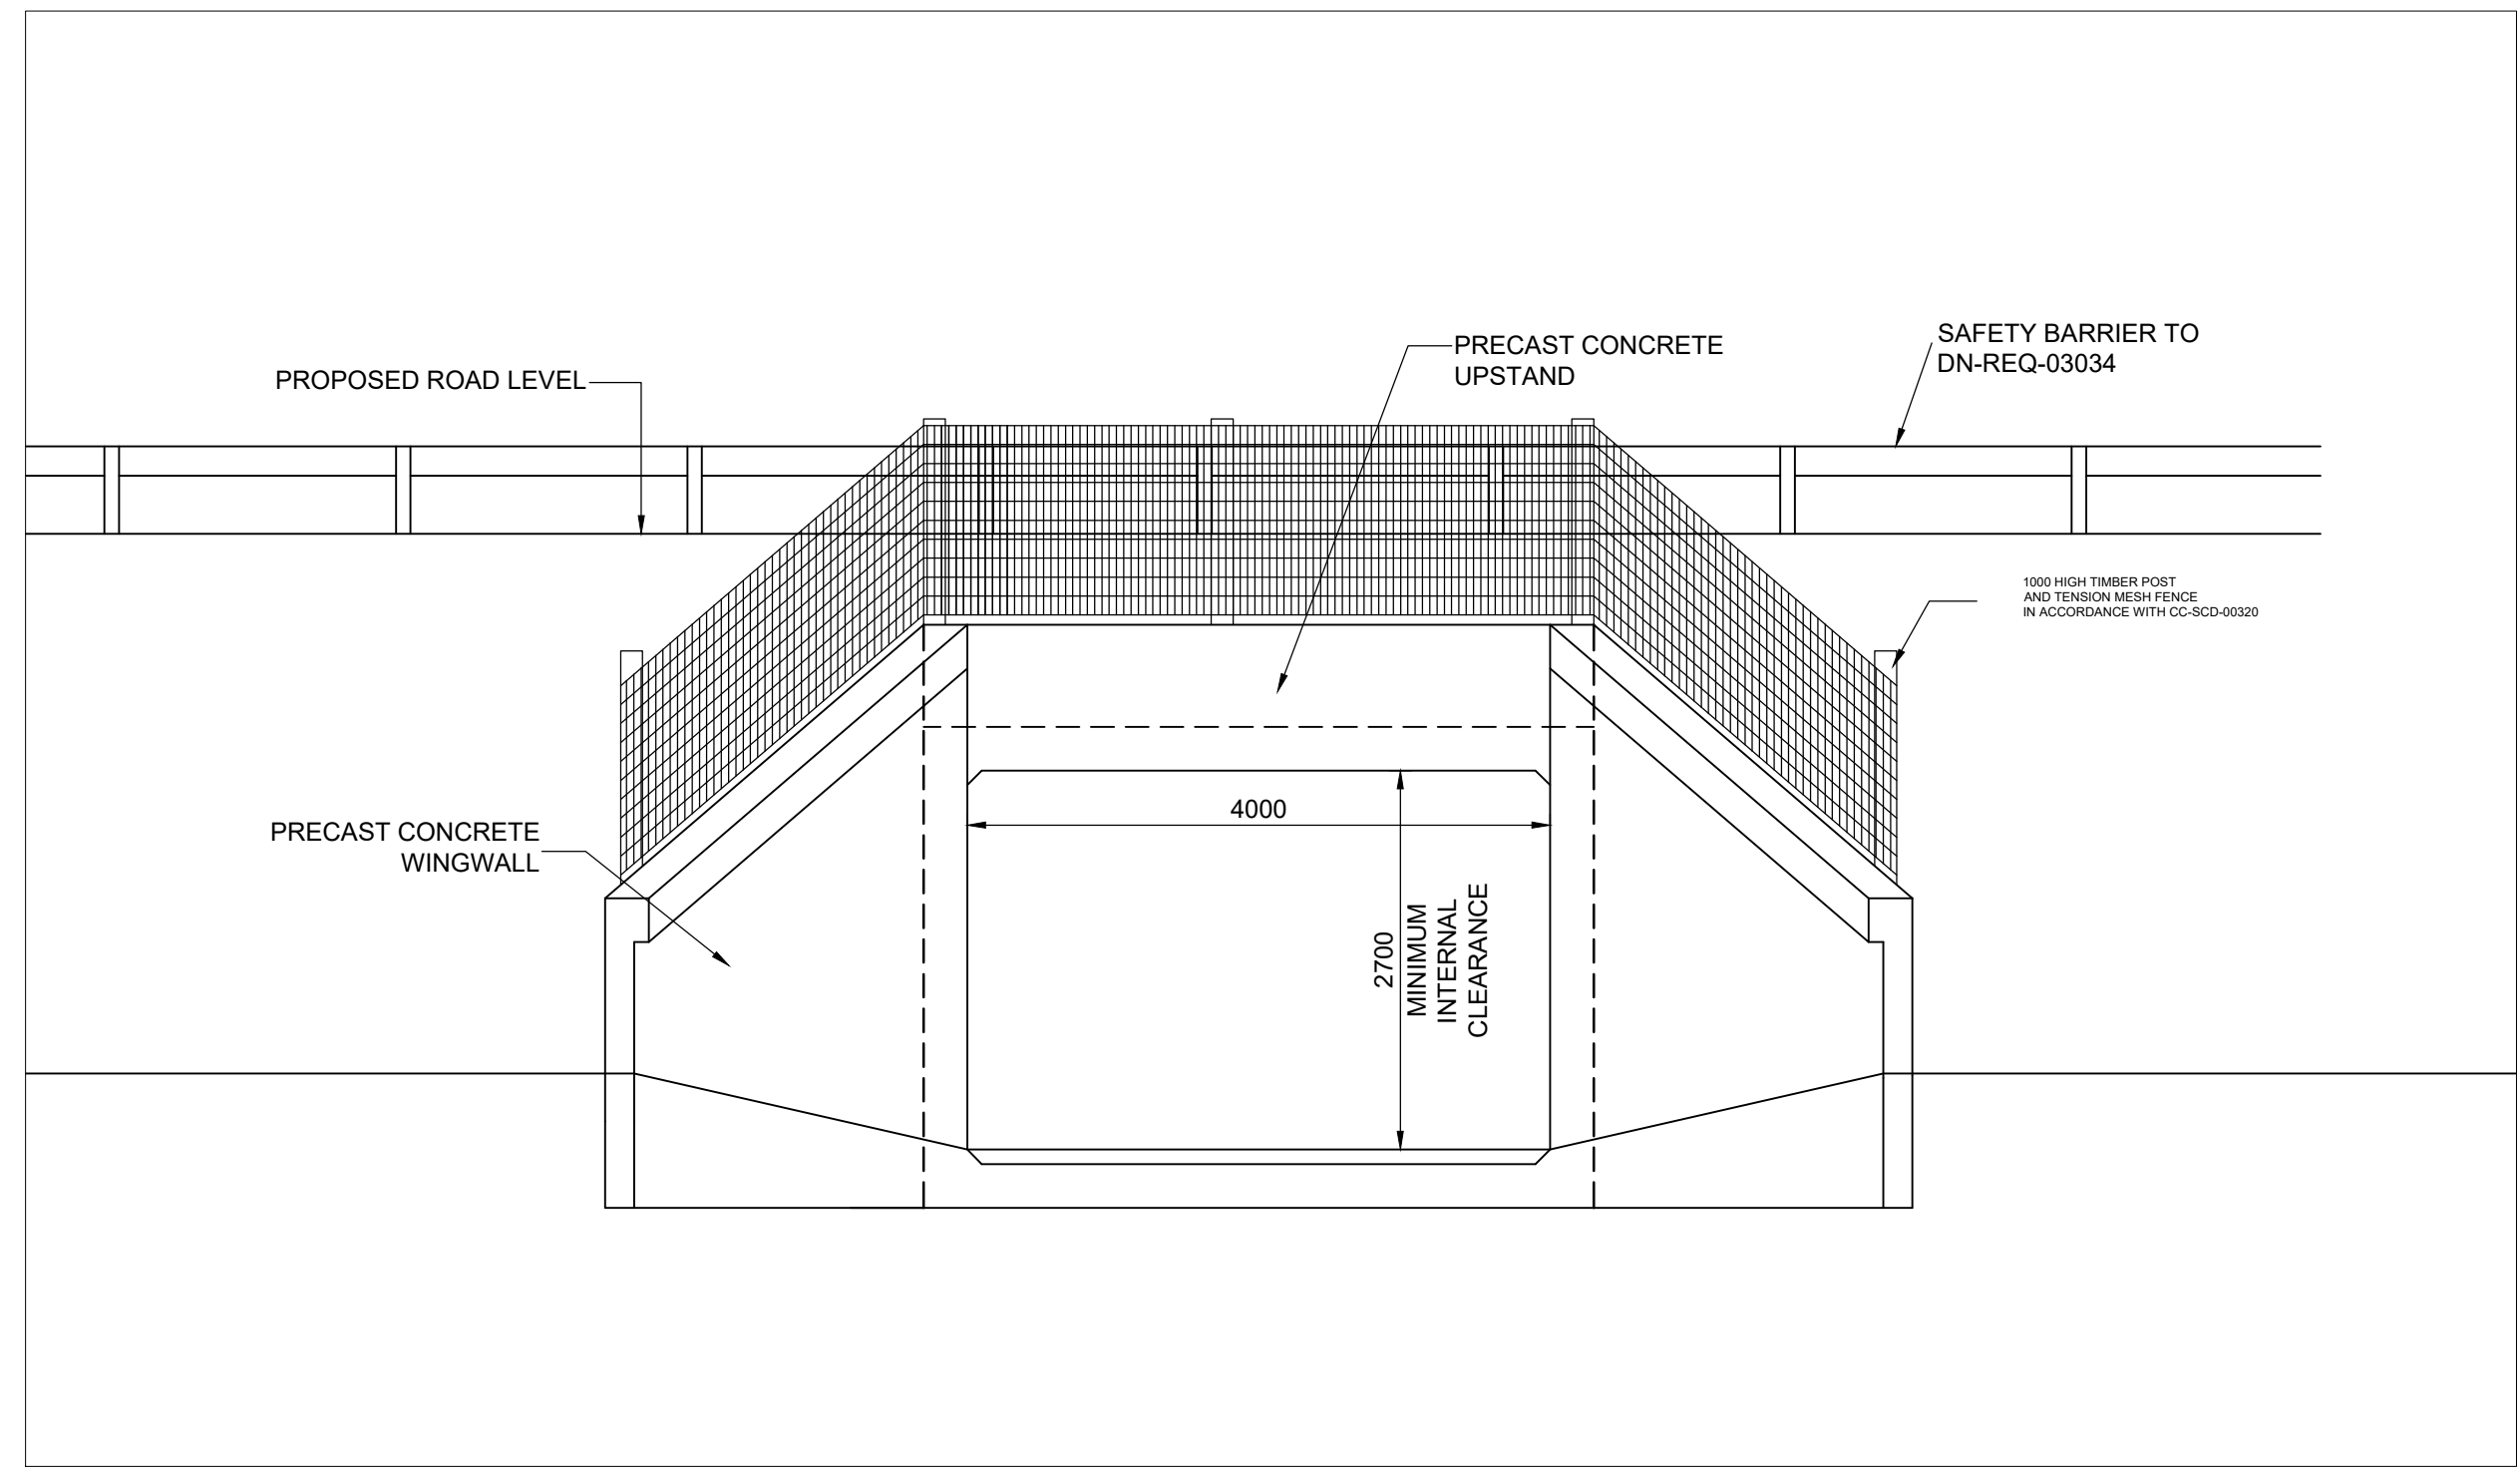

ELEVATION
Scale 1:50

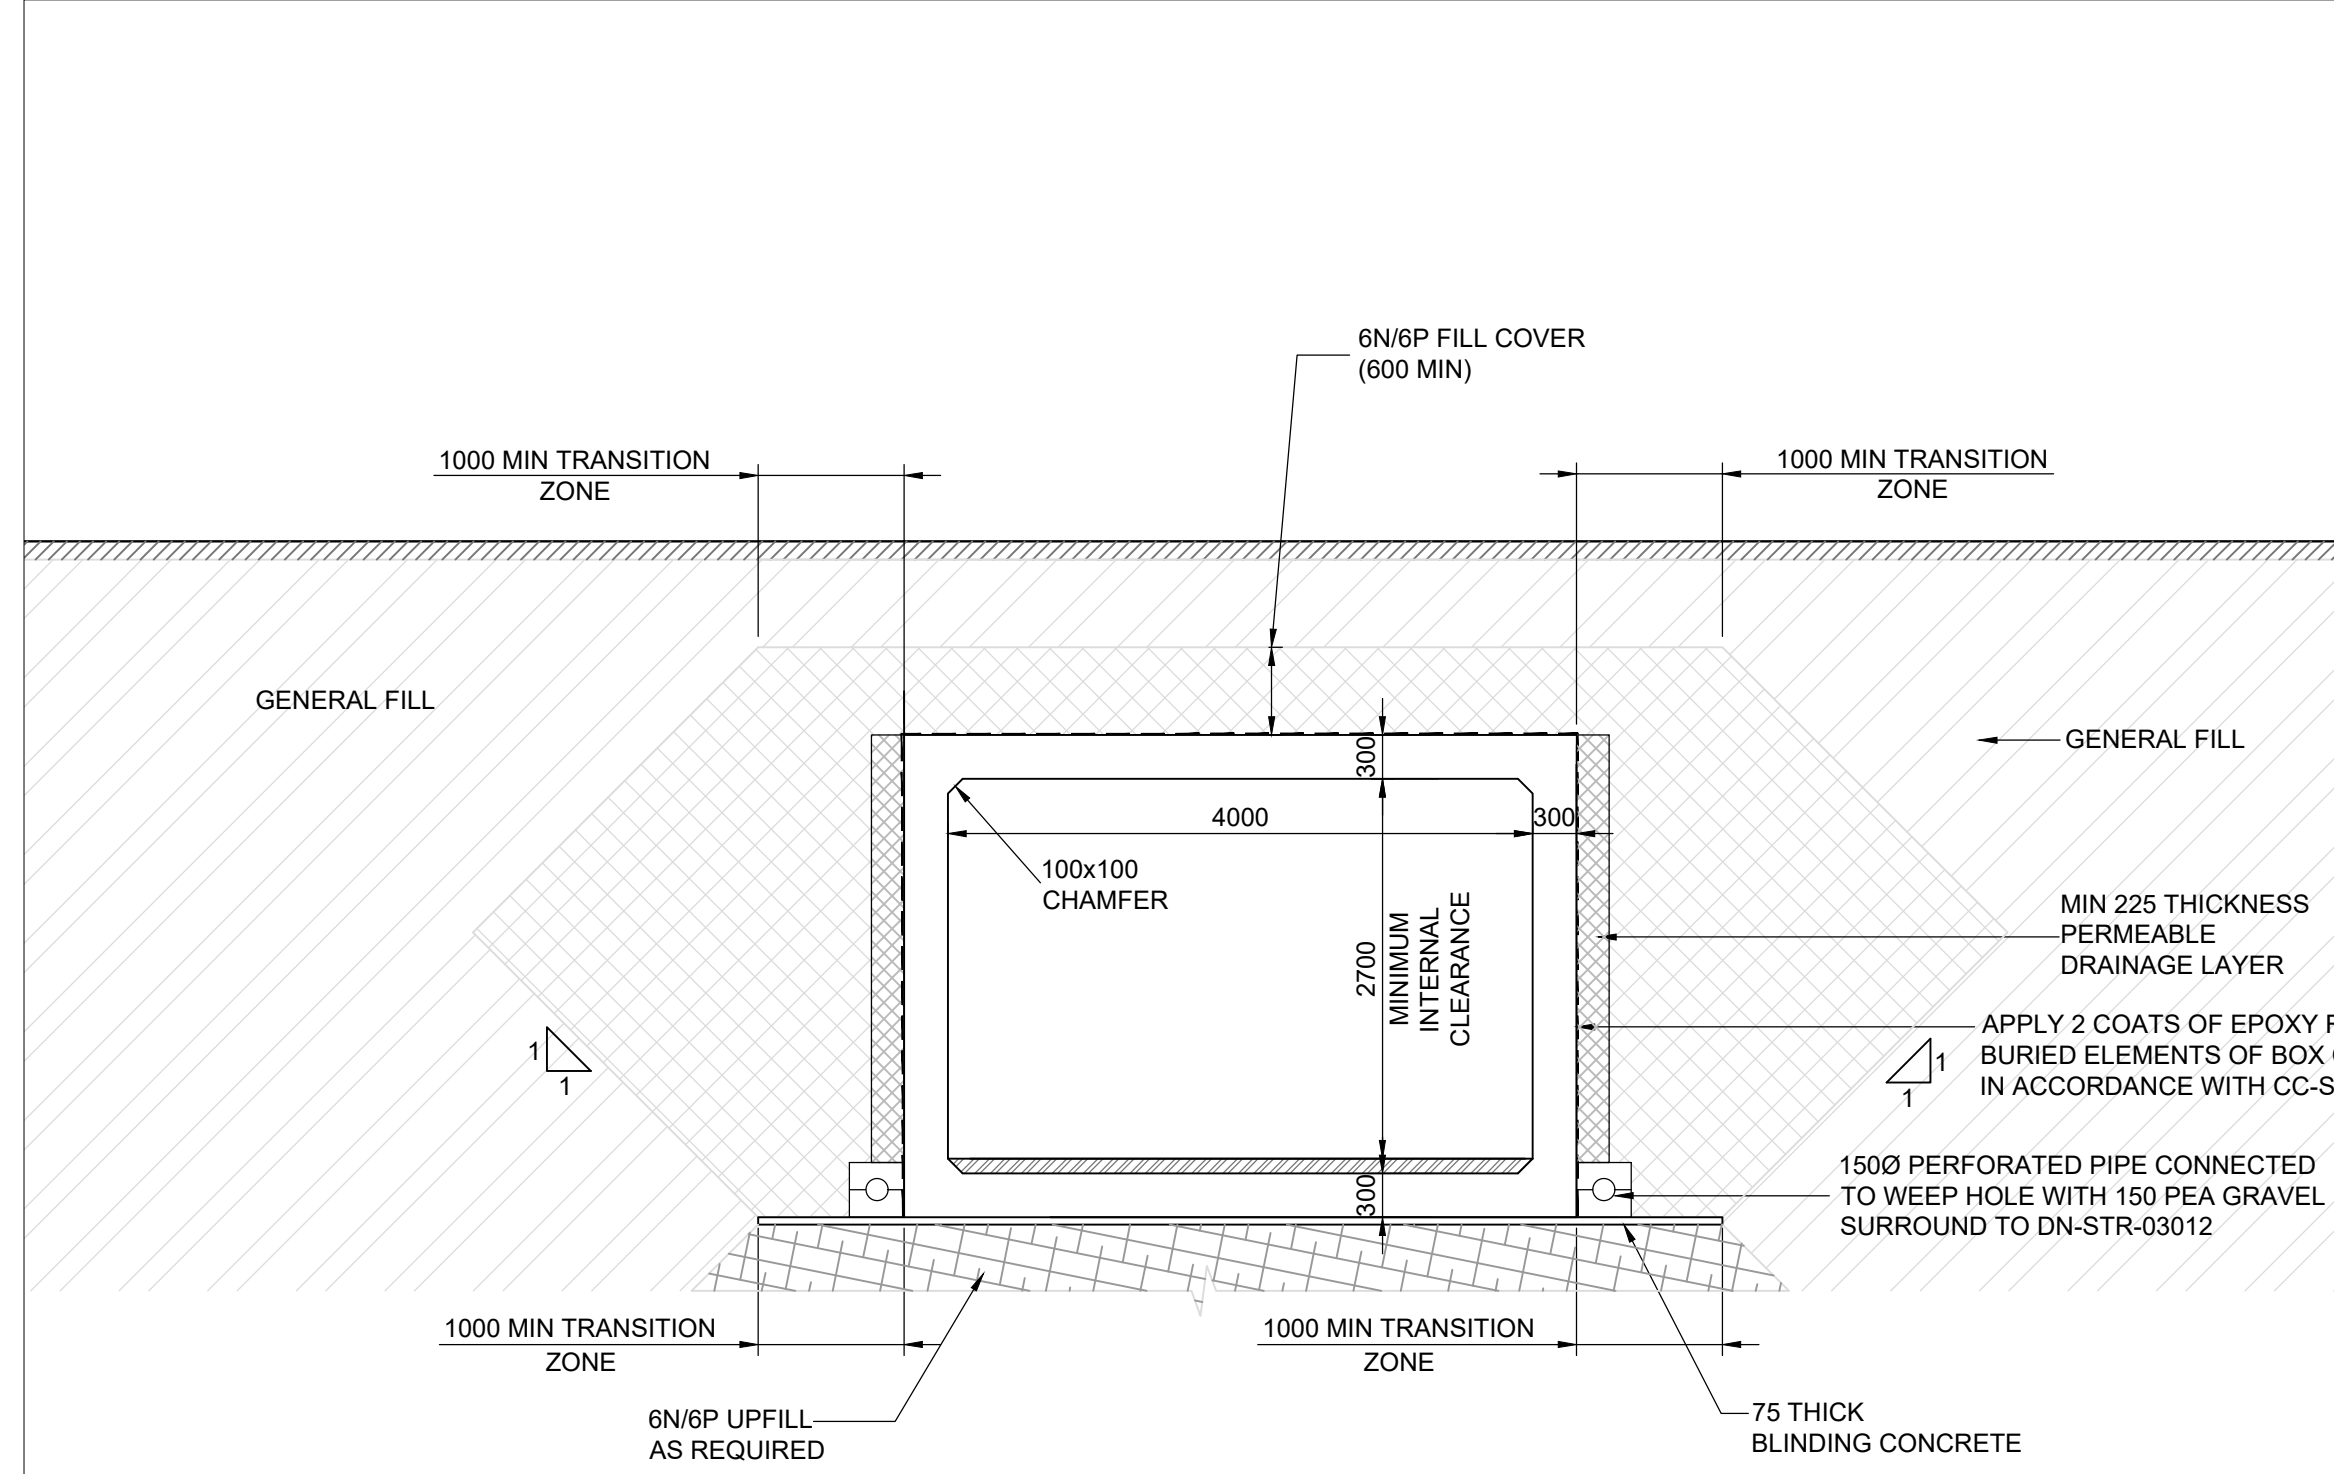

SECTION 1-1
Scale 1:50



PROJECT
BLESSINGTON
eGREENWAY



CONSULTANT
AECOM
DOUGLAS BUSINESS CENTRE
CARRIGALINE ROAD
DOUGLAS
CORK
Tel: +353 (0)21 436 5006
www.aecom.com

- NOTES**
1. THIS DRAWING TO BE READ IN CONJUNCTION WITH ALL OTHER DRAWINGS IN THE SERIES
 2. ALL DIMENSIONS ARE IN MILLIMETRES UNLESS NOTED OTHERWISE

ISSUE/REVISION

I/R	DATE	DESCRIPTION

PROJECT NUMBER
60617025

SHEET TITLE
STRUCTURES
LACKEN
UNDERPASS

SHEET NUMBER
60617025_SHT_DD_BLGWY_1700.1

This drawing has been prepared for the use of AECOM's client. It may not be used, modified, reproduced or relied upon by third parties, except as agreed by AECOM or as required by law. AECOM accepts no responsibility, and denies any liability whatsoever, to any party that uses or relies on this drawing without AECOM's express written consent. Do not scale this document. All measurements must be obtained from the stated dimensions.