



LEGEND	
SITE BOUNDARY	[Red line]
PROPOSED CARRIAGEWAY BITUMEN	[Dark grey area]
PROPOSED CARRIAGEWAY (GRAY GRANITE PAVING SLABS 300MMX600MMX63MM)	[Light grey area]
PROPOSED CARRIAGEWAY GATEWAY	[Red line]
PROPOSED FOOTPATH (CONCRETE)	[Light grey area]
PROPOSED FOOTPATH (BROWN GRANITE PAVING SLABS 300MMX600MMX63MM)	[Brown area]
PROPOSED TACTILE BLISTER RED	[Red square]
PROPOSED TACTILE BLISTER BUFF	[Orange square]
PROPOSED WALKWAY	[Light grey area]
PROPOSED ELEVATED WALKWAY	[Light grey area]
PROPOSED VERGE	[Green area]
PROPOSED TREES	[Green circle]
PROPOSED BENCH	[Green rectangle]
PROPOSED BOLLARDS	[Red dot]
PROPOSED FUTURE WALKWAY DECK	[Dashed line]
EXISTING VEHICULAR ENTRANCE	[Red line]
EXISTING WATERCOURSE	[Blue line]
PROTECTED STRUCTURE	[Blue building icon]

Layout plan
SCALE= 1:250


TYPICAL CROSS SECTION E1-E1
SCALE 1:50

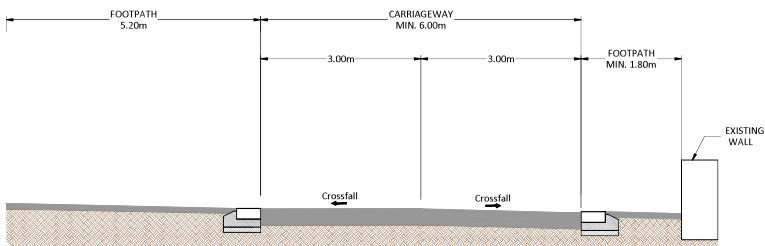

TYPICAL CROSS SECTION E2-E2
SCALE 1:50

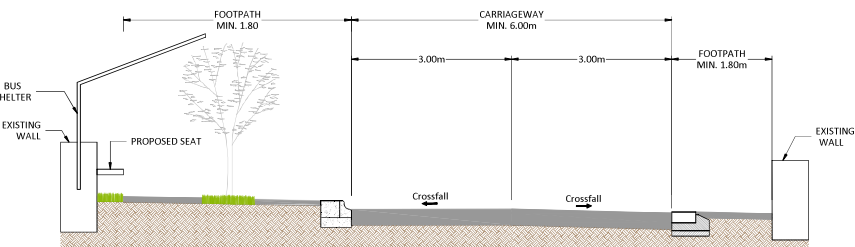

TYPICAL CROSS SECTION F-F
SCALE 1:50

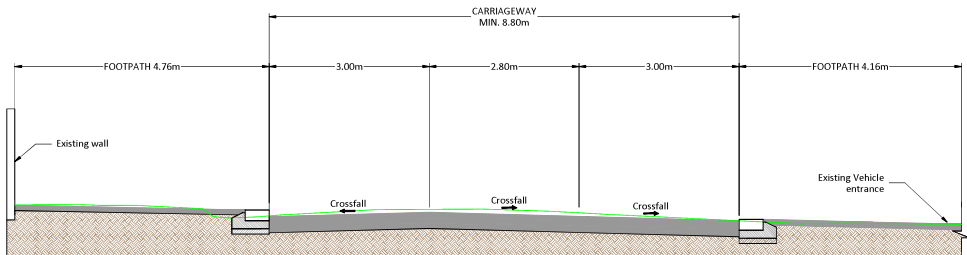

- FOR SETTING OUT REFER TO ARCHITECT'S DRAWINGS.
- THIS DRAWING TO BE READ IN CONJUNCTION WITH ALL OTHER ARCHITECTURAL AND ENGINEERING DRAWINGS AND ALL OTHER RELEVANT DRAWINGS AND SPECIFICATIONS.
- DO NOT SCALE THIS DRAWING. USE FIGURED DIMENSIONS ONLY.
- NO PART OF THIS DOCUMENT MAY BE REPRODUCED OR TRANSMITTED IN ANY FORM OR STORED IN ANY RETRIEVAL SYSTEM OF ANY NATURE WITHOUT THE WRITTEN PERMISSION OF O'CONNOR SUTTON CROININ AS COPYRIGHT HOLDER EXCEPT AS AGREED FOR USE ON THE PROJECT FOR WHICH THE DOCUMENT WAS ORIGINALLY ISSUED.

Rev No.	Date	Revision Note	Drn by	Chkd by
CD1	31.01.22	ISSUED FOR PLANNING	RF	NMcM
CD2	25.04.22	PROPOSED AMENDMENTS TO PART 8	RF	NMcM

Rev No.	Date	Revision Note	Drn by	Chkd by



Head Office,
9 Prussia Street,
Dublin 7,
D07 K157

TEL +353 (0)1 8682000
e: contacts@ocsc.ie
w: www.ocsc.ie

Dublin | London | Belfast | Galway | Cork | Birmingham



Client: Wicklow County Council
Project: Newtownmountkenedy Town Centre
Refurbishment Project
Part 8 Drawings
General Arrangement
Sheet 03 of 06

Code [Originator] Zone | Level | Type | Role | Number | Status | Revision
W335-OCSC-XX-XX-DR-C-0004|A3|C02

Date: 21.01.22 Scale: 1:250 @ A1 Drn by:RF Chkd by:NMcMprvd by:BO'R