


LOCATION MAP  
not to scale

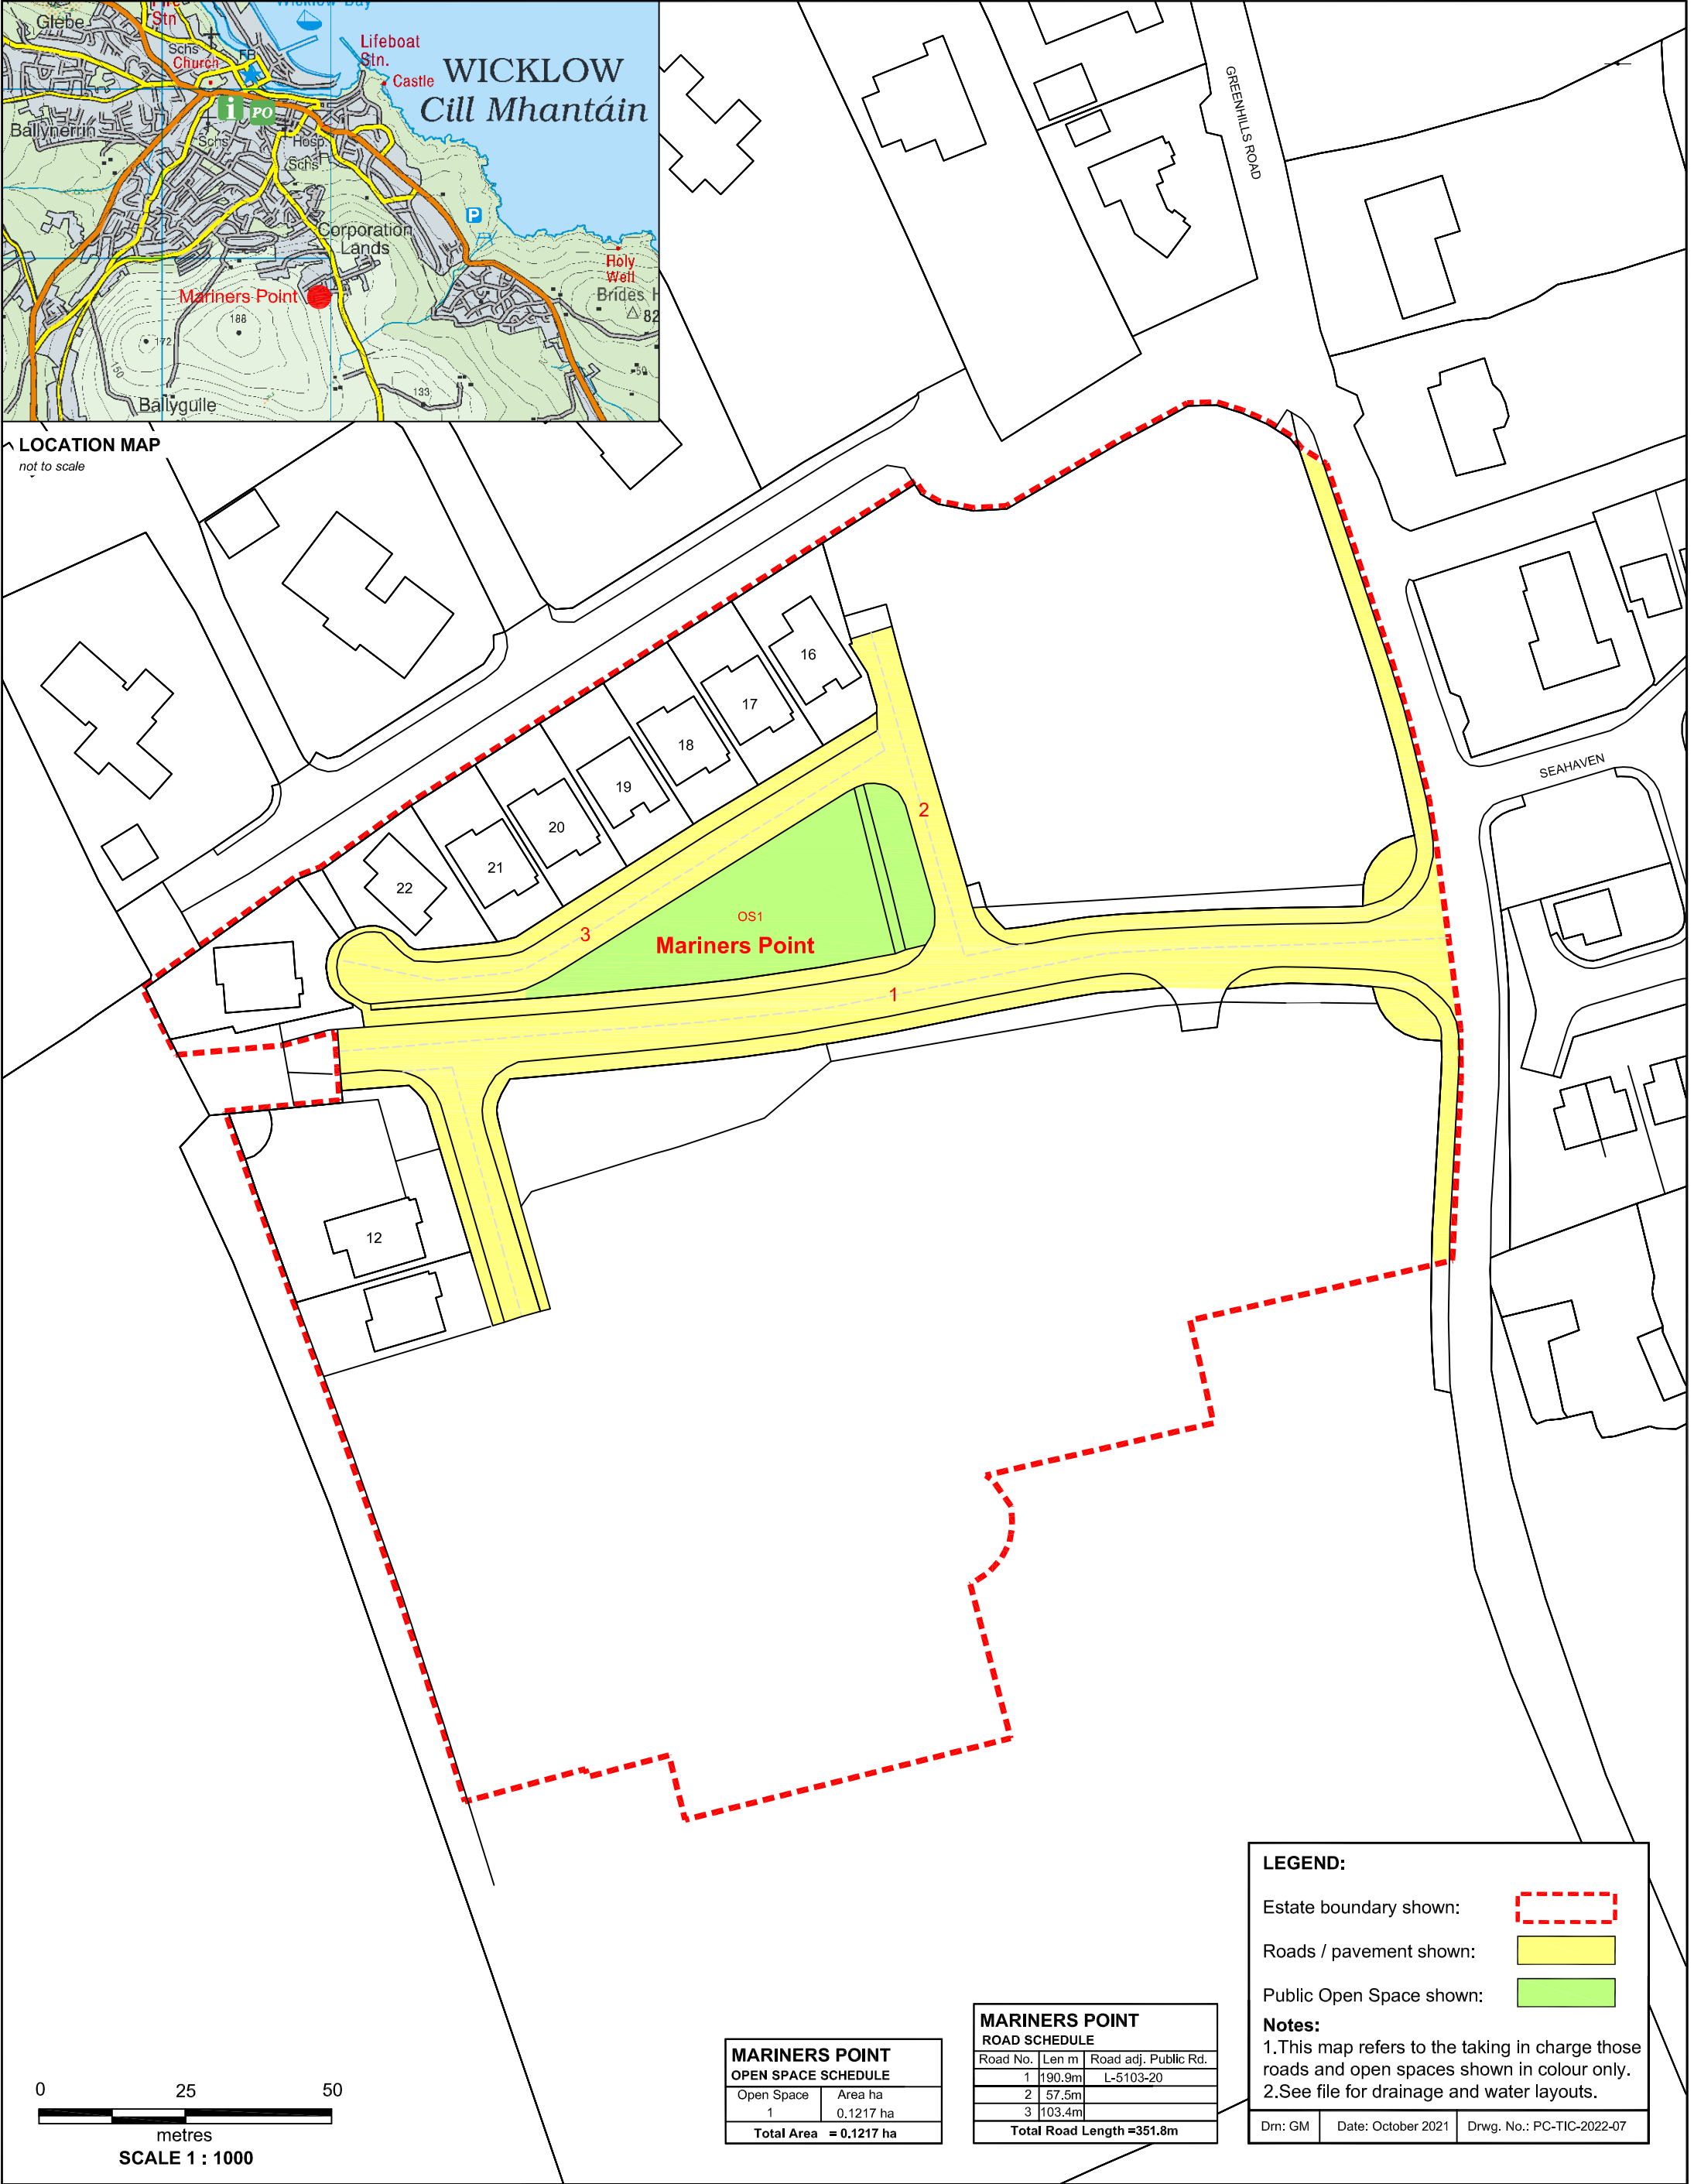

**LEGEND:**


- Estate boundary shown:
- Roads / pavement shown:
- Public Open Space shown:

**Notes:**  
1. This map refers to the taking in charge those roads and open spaces shown in colour only.  
2. See file for drainage and water layouts.

Drn: GM Date: October 2021 Drwg. No.: PC-TIC-2022-07

MARINERS POINT OPEN SPACE SCHEDULE	
Open Space	Area ha
1	0.1217 ha
Total Area = 0.1217 ha	

MARINERS POINT ROAD SCHEDULE		
Road No.	Len m	Road adj. Public Rd.
1	190.9m	L-5103-20
2	57.5m	
3	103.4m	
Total Road Length = 351.8m		

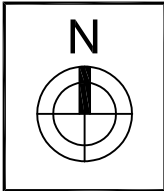

**Taking In Charge Roads and Open Spaces  
Site Layout Plan  
Mariners Point, Greenhill Road, Wicklow Town,  
Co. Wicklow.**

**WICKLOW COUNTY  
COUNCIL**  
PLANNING, DEVELOPMENT  
& ENVIRONMENT  
DIRECTOR OF SERVICES:  
BREEGE KILKENNY

