


LOCATION MAP
not to scale

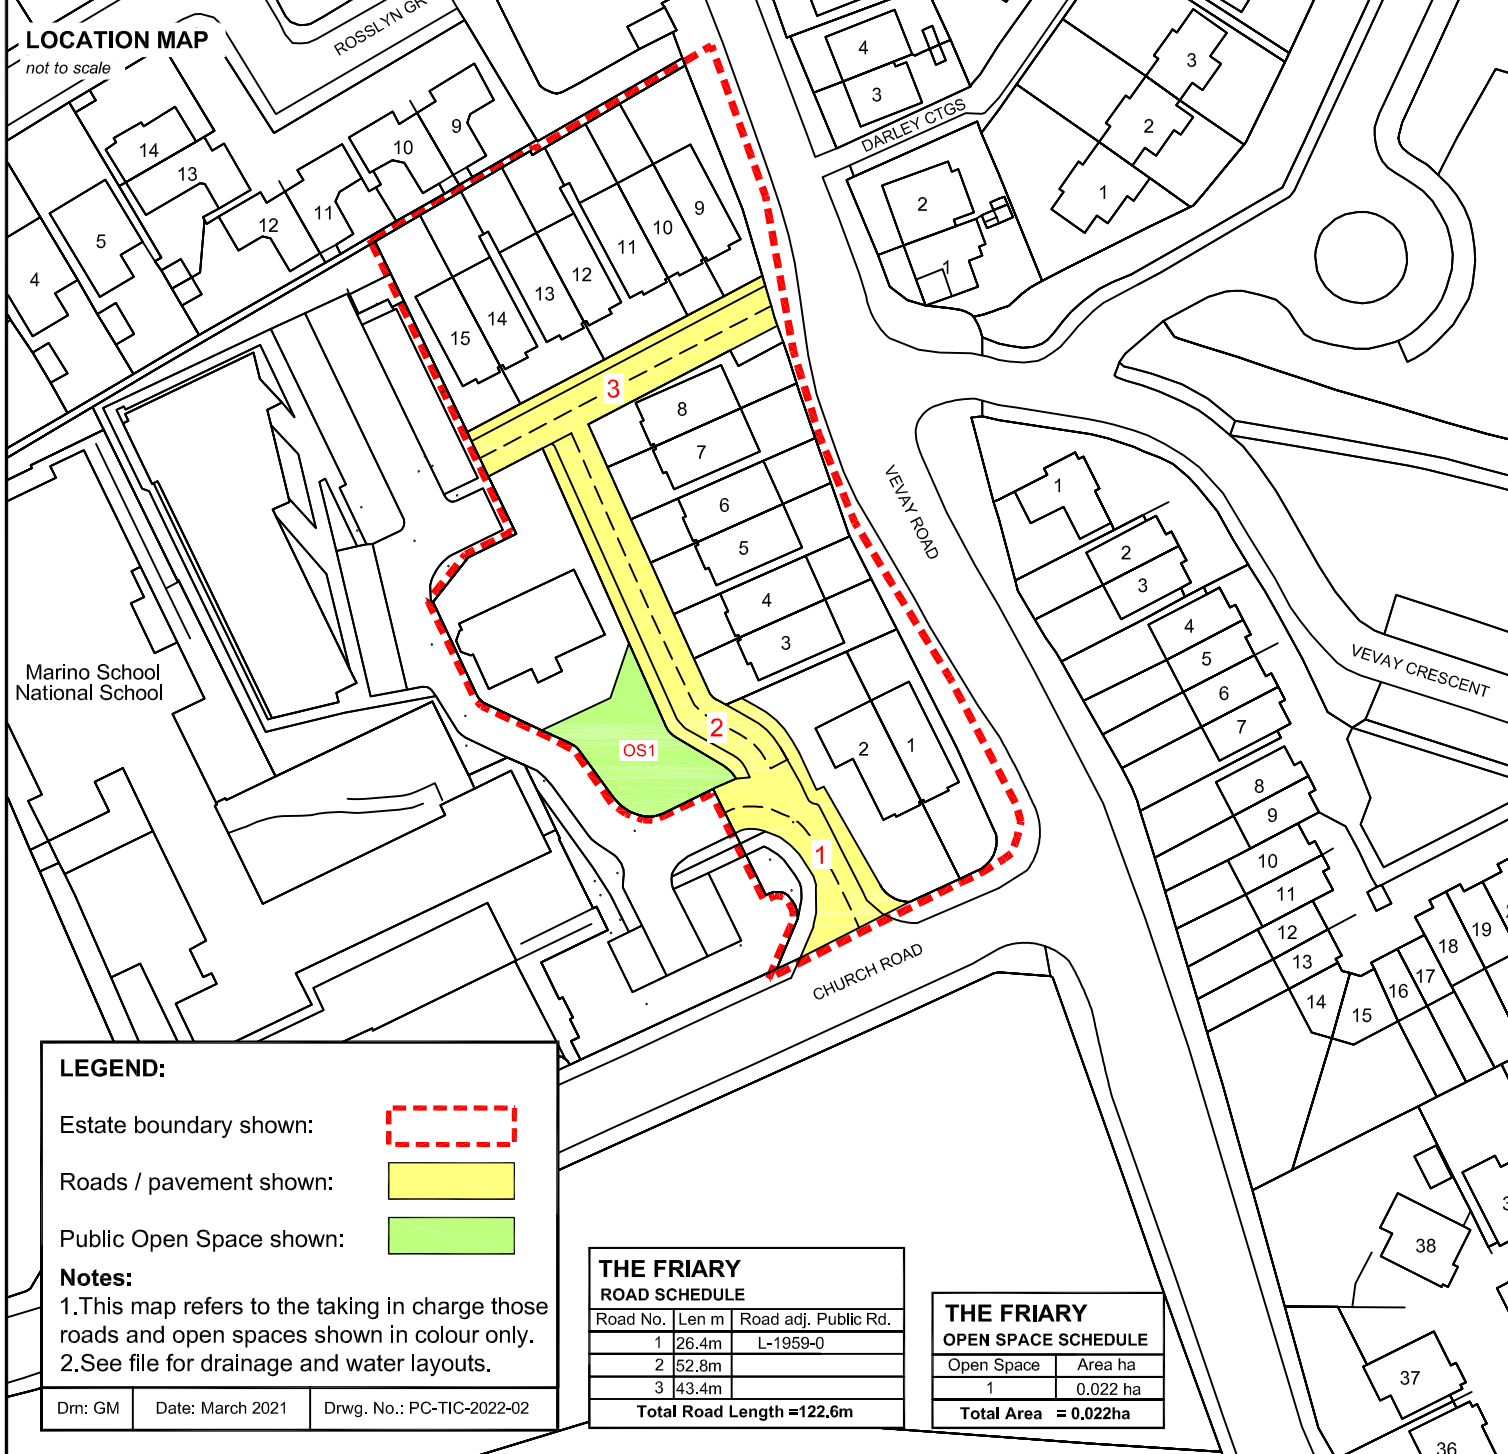

LEGEND:

Estate boundary shown:



Roads / pavement shown:



Public Open Space shown:



Notes:

1. This map refers to the taking in charge those roads and open spaces shown in colour only.
2. See file for drainage and water layouts.

Dm: GM

Date: March 2021

Drwg. No.: PC-TIC-2022-02


**THE FRIARY
ROAD SCHEDULE**

Road No.	Len m	Road adj. Public Rd.
1	26.4m	L-1959-0
2	52.8m	
3	43.4m	
Total Road Length = 122.6m		

THE FRIARY

OPEN SPACE SCHEDULE

Open Space	Area ha
1	0.022 ha
Total Area = 0.022ha	

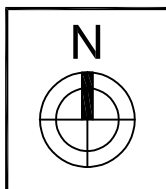

**Taking In Charge Roads and Open Spaces
Site Layout Plan
The Friary, Bray, Co. Wicklow.**

**WICKLOW COUNTY
COUNCIL**

PLANNING, DEVELOPMENT
& ENVIRONMENT
DIRECTOR OF SERVICES:
BREEGE KILKENNY

