



Groyne

61 SURFACE SPACES  
123 LOWER PARKING SPACES

**SECTION 146B  
APPLICATION**

91 SURFACE SPACES  
125 LOWER PARKING SPACES

151 SURFACE SPACES  
45 FUTURE SPACES  
7 BLOCK M

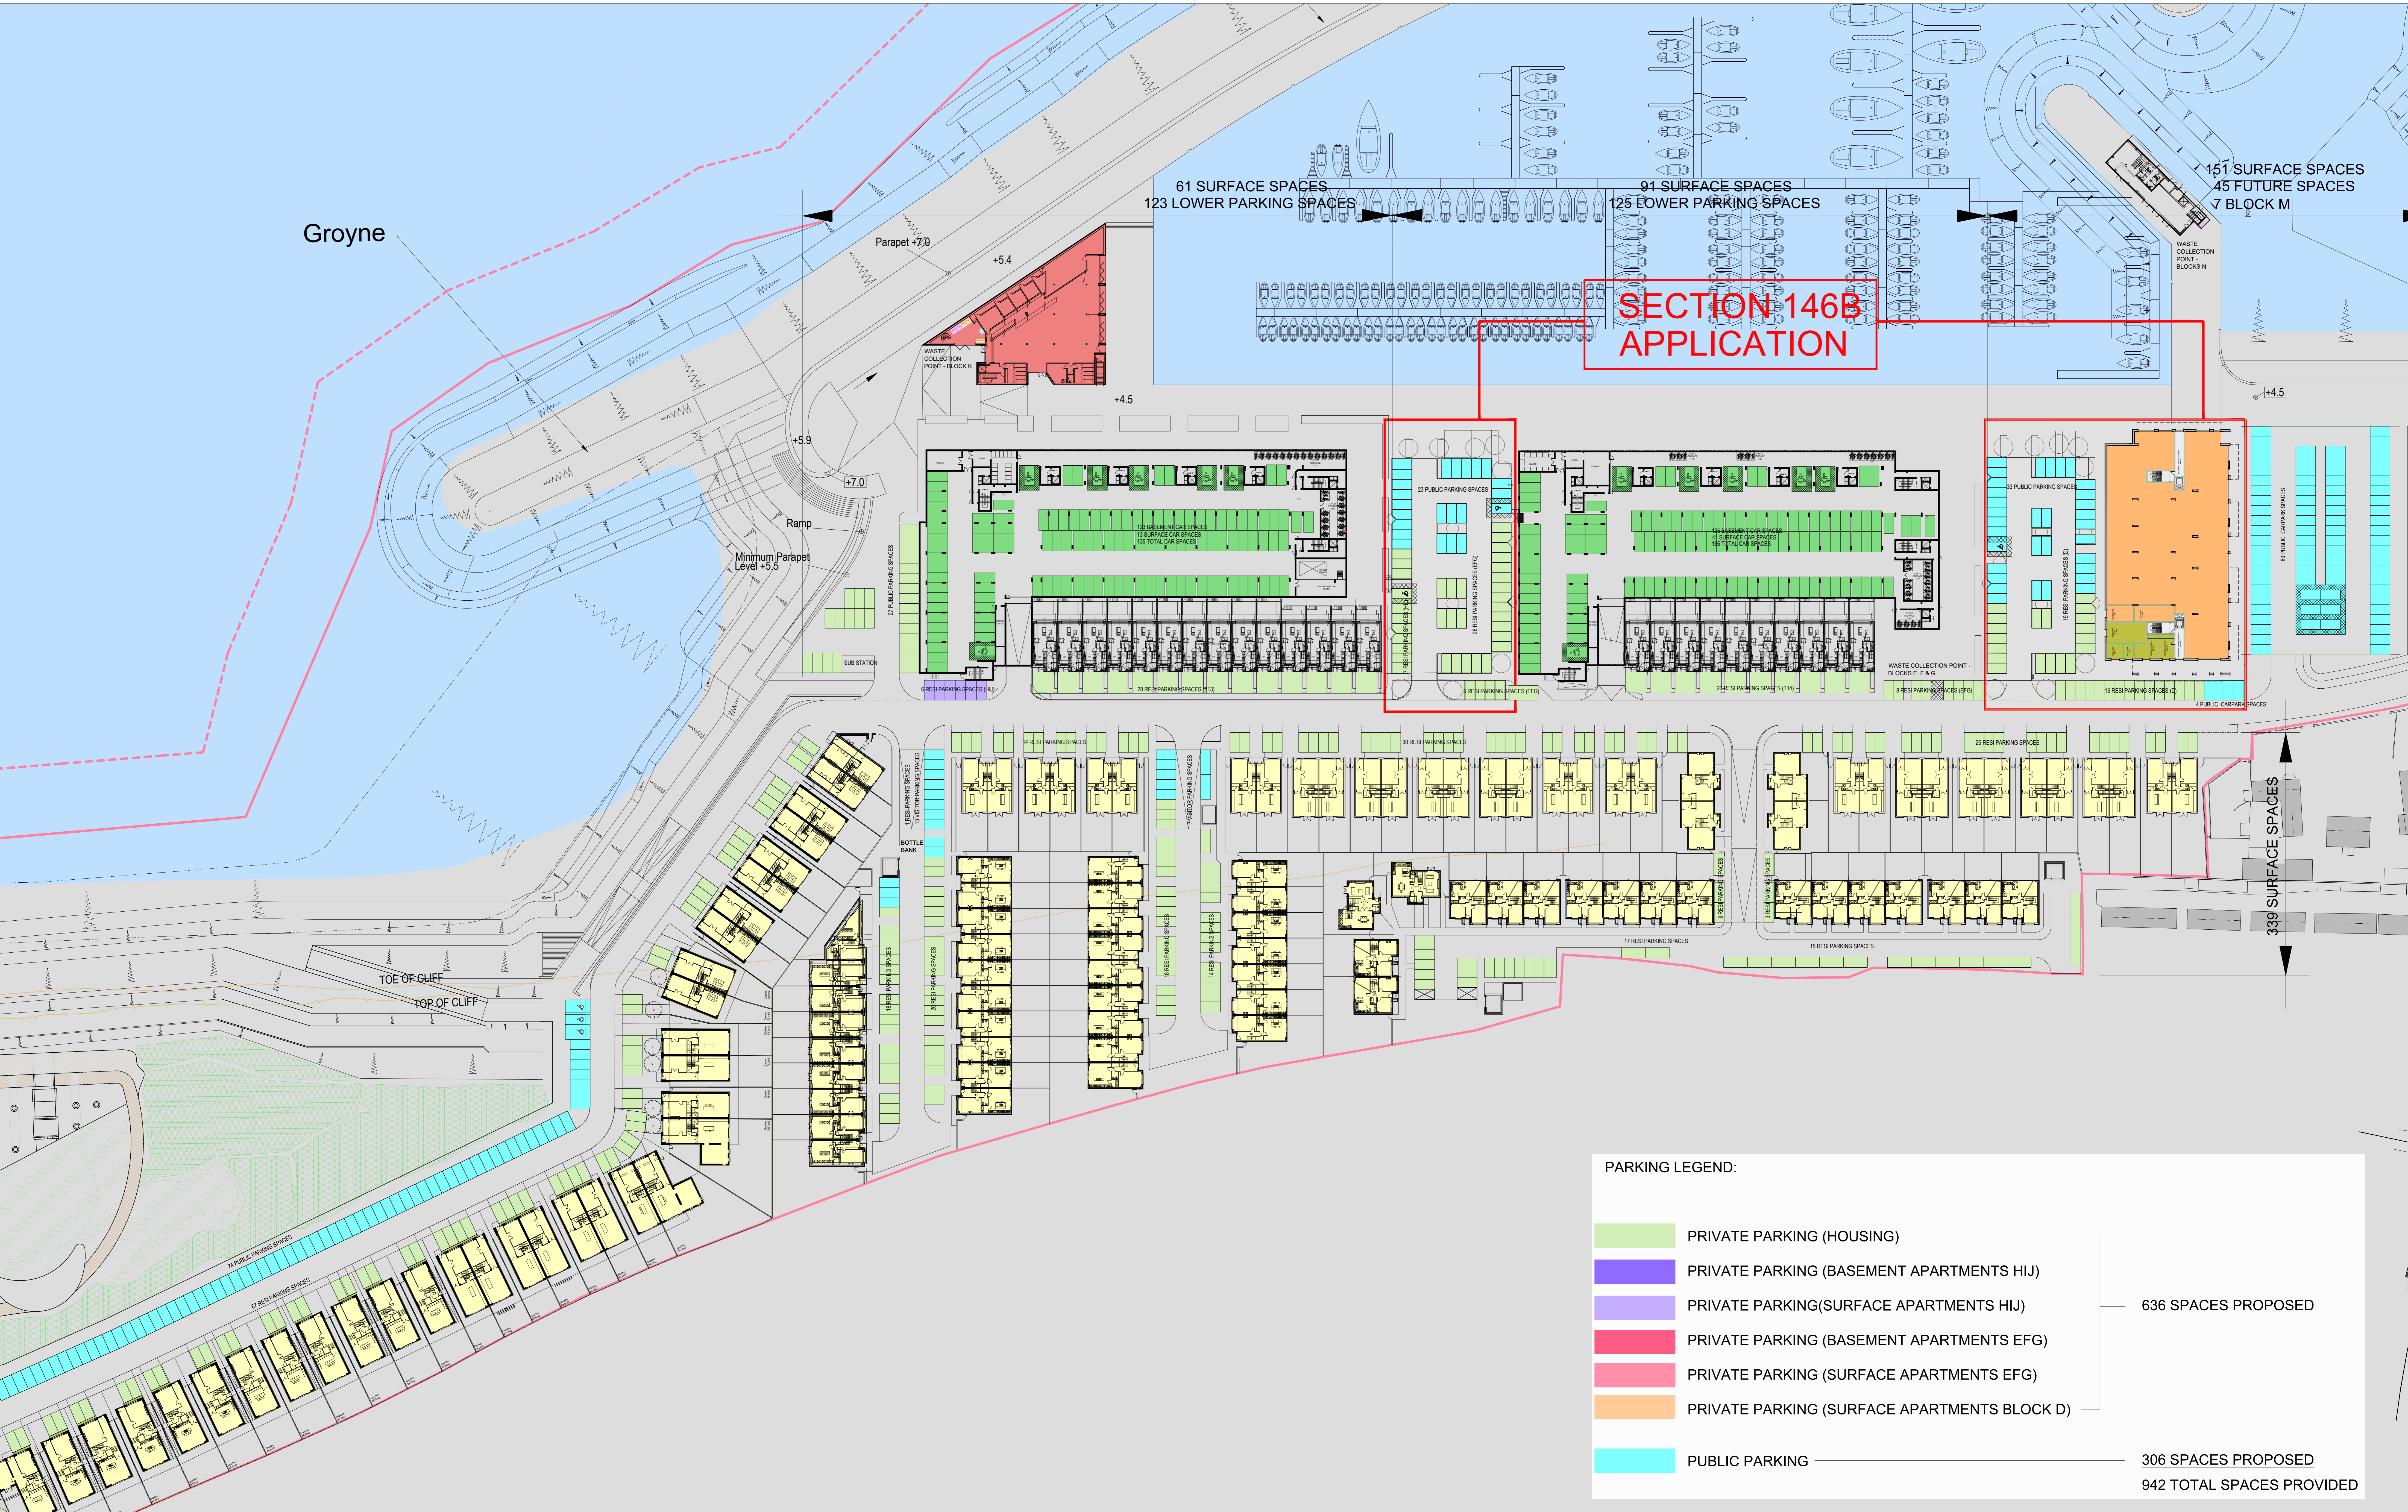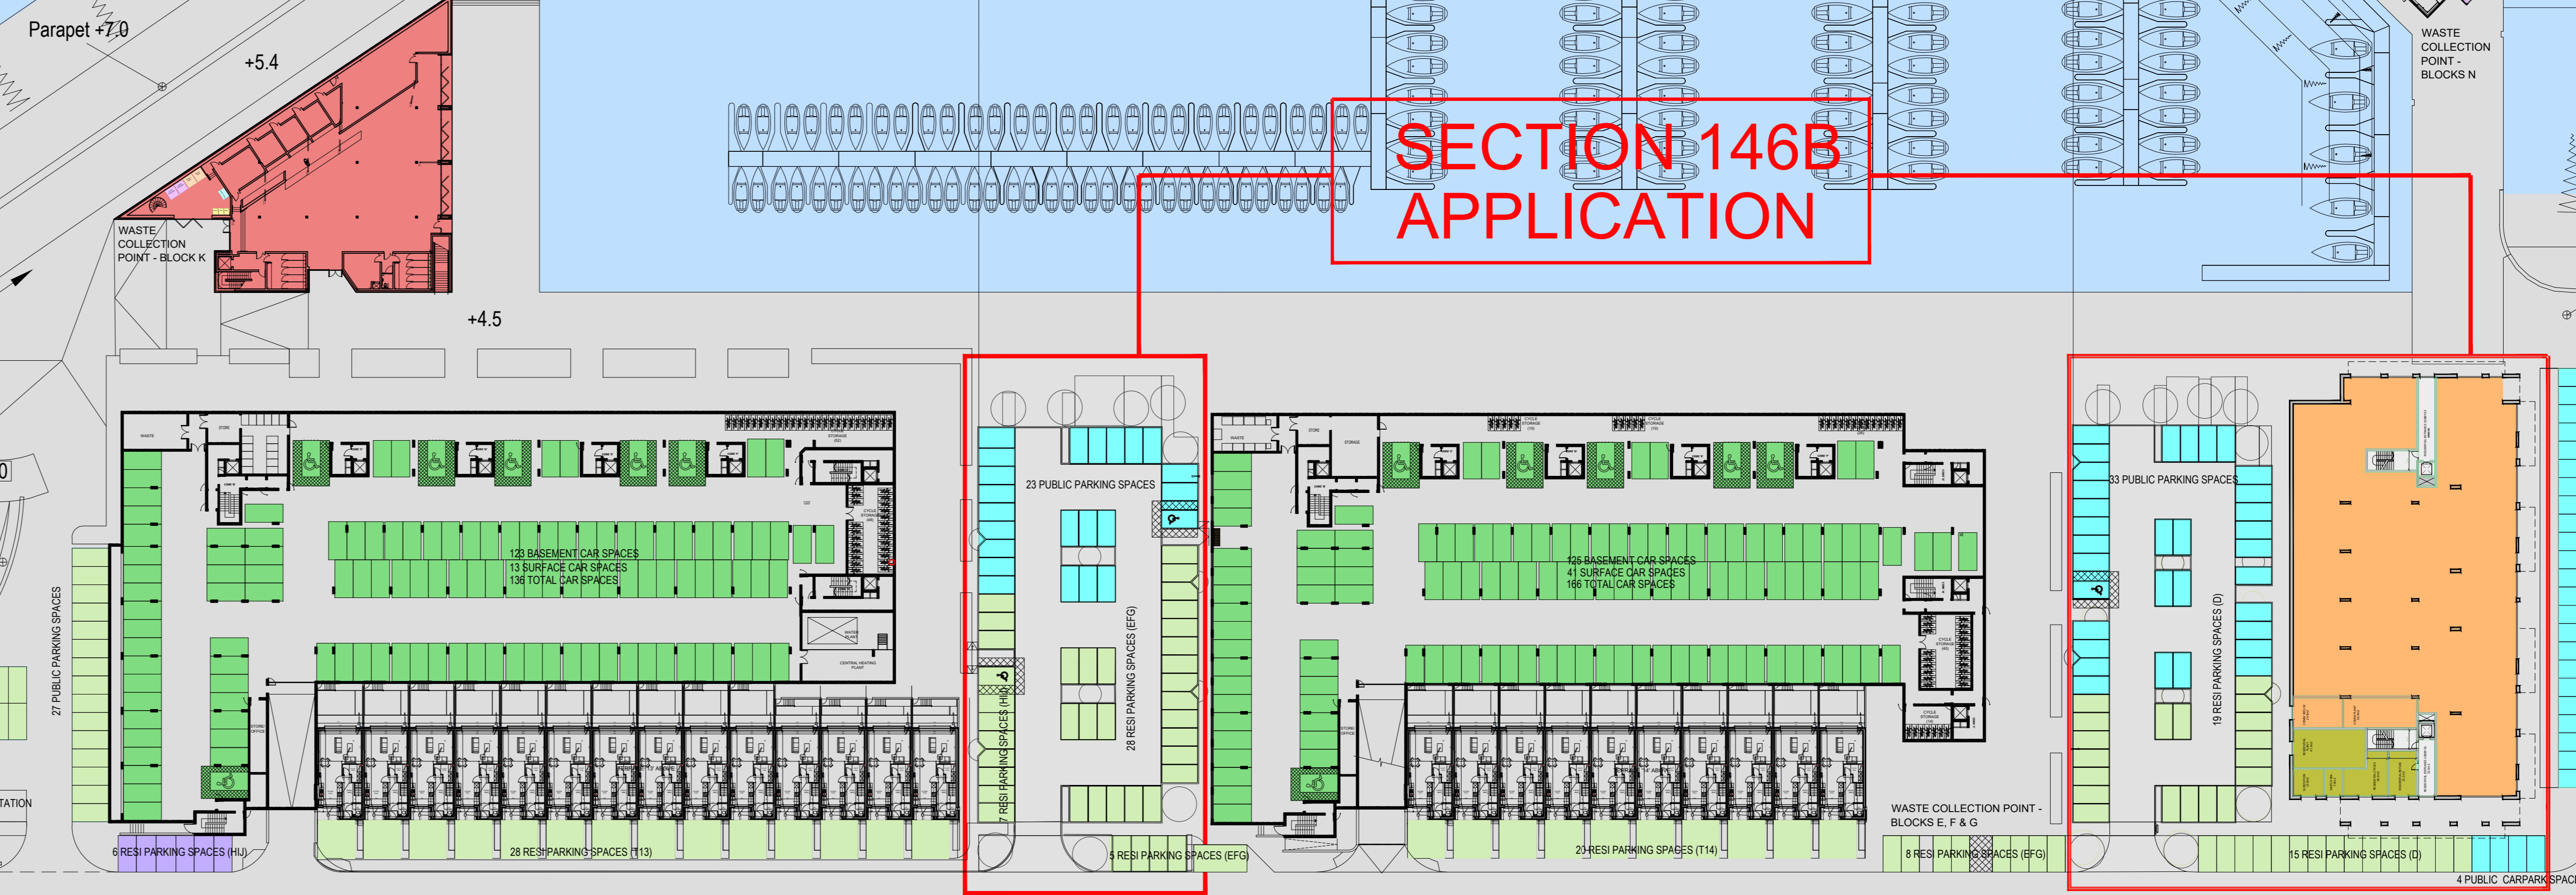

**PARKING LEGEND:**

- PRIVATE PARKING (HOUSING)
  - PRIVATE PARKING (BASEMENT APARTMENTS HIJ)
  - PRIVATE PARKING(SURFACE APARTMENTS HIJ)
  - PRIVATE PARKING (BASEMENT APARTMENTS EFG)
  - PRIVATE PARKING (SURFACE APARTMENTS EFG)
  - PRIVATE PARKING (SURFACE APARTMENTS BLOCK D)
  - PUBLIC PARKING
- 636 SPACES PROPOSED
- 306 SPACES PROPOSED
- 942 TOTAL SPACES PROVIDED**

Revision Description	Date	Rev. No.	Issued by
For information only	24.01.2018	-	SK
For information only	25.01.2018	A	SK
Updated for information only	30.10.2018	B	JK
COURTYARD PARKING UPDATED	03.04.2019	C	JK
ESB SUBSTATION ADDED TO NORTH BEACH AREA	03.04.2019	D	JK
COLORS CODING ALTERED	04.03.2020	E	JK
Issued For Planning	22.10.2020	F	AD

**o'mahony pike**  
 Project No.: 0509  
 Project Lead: MH  
 Date Printed: 16-01-2018  
 Scale @ A0: 1:500  
 Drawn By: SK  
 Current Rev.: F  
 Model No.: 0509-OMP-00-00-DR-A-1102 - SITE  
 Purpose: PL

Project: Greystones Marina Village  
 Location: Greystones, Co. Wicklow  
 Client: Glenveagh Properties PLC

Drawing Title: Sideway Parking subject to current Part 146B  
 Drawing No.: 0509-OMP-00-00-DR-A-1102