


RevNo	Revision note	Date	Signature	Checked

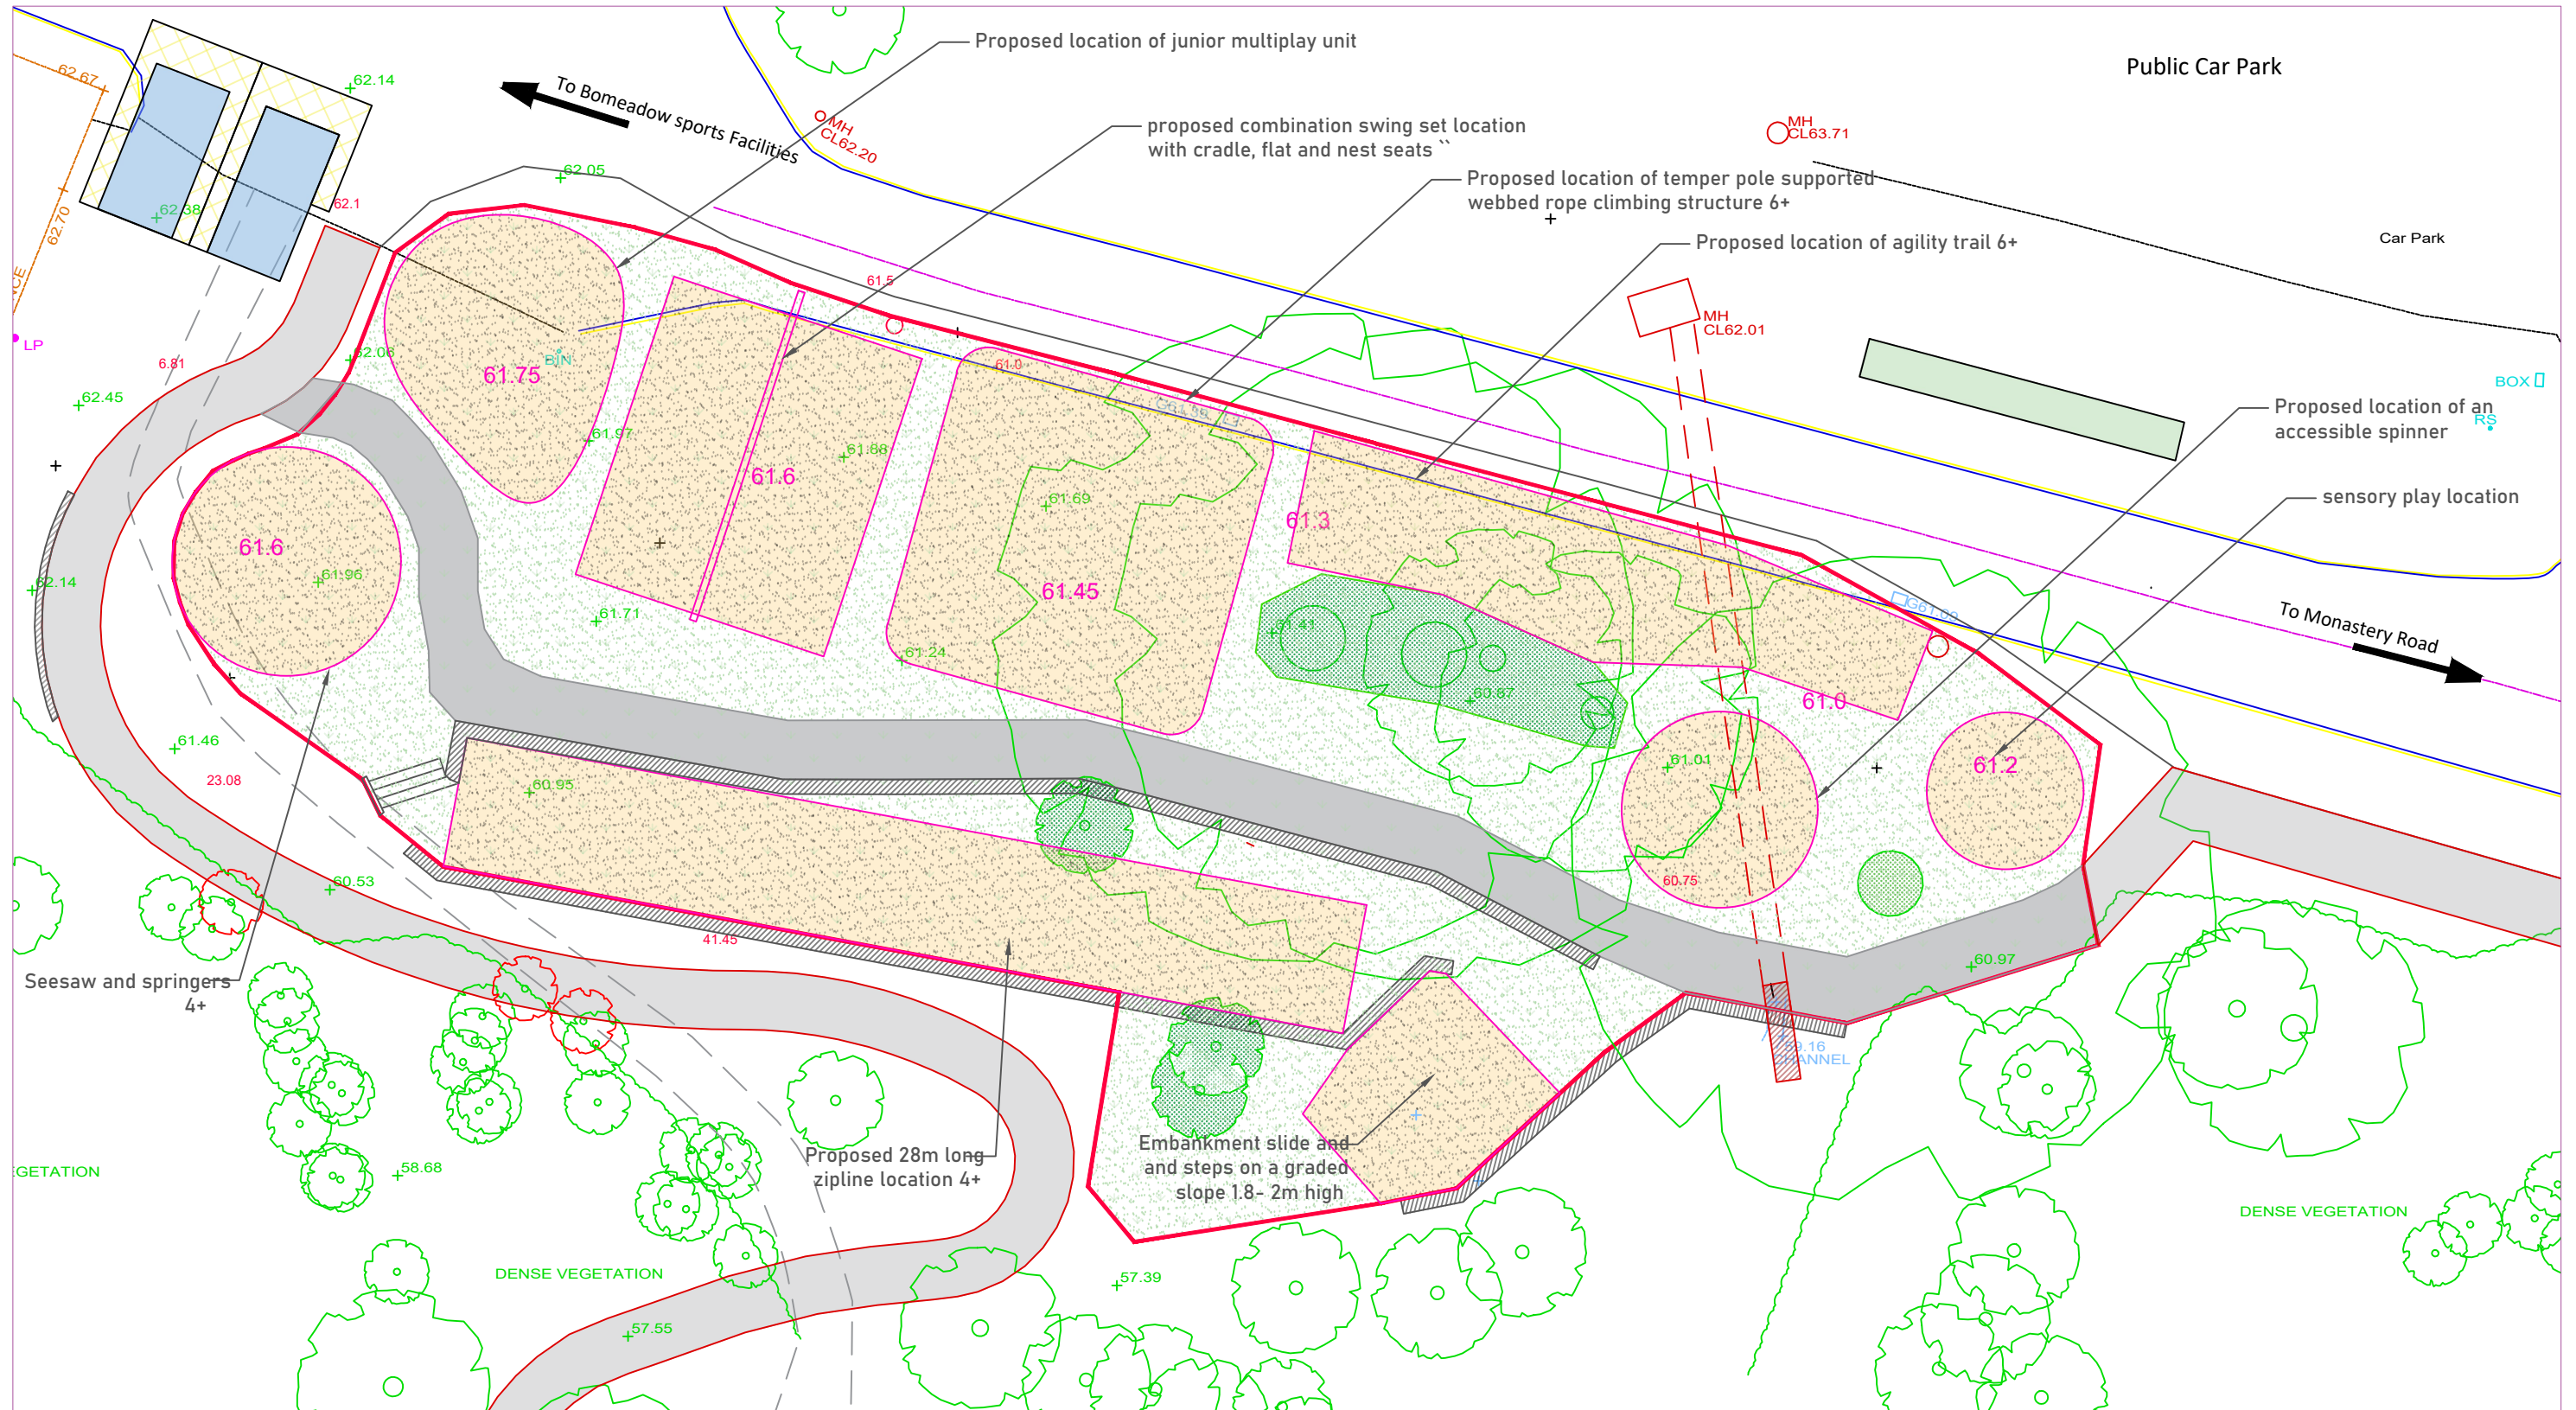

- Selected play equipment and rubber mulch or loose bark mulch safety surface
- Playground boundary ~ 1030 sqm
- New footpaths
- Existing tree trunks and vegetation at low level



Designed by Liam Bourke	Checked by	Approved by - date XXX	Filename XXX	Date 22/06/22	Scale 1:200_(A3)		
Wicklow County Council Bray M.D.			BOGMEADOW, ENNISKERRY PLAYGROUND				
			PLAYGROUND LAYOUT PLAN		<table border="1" style="width: 100%;"> <tr> <td style="width: 50%;">Edition 1</td> <td style="width: 50%;">Sheet 4</td> </tr> </table>	Edition 1	Sheet 4
Edition 1	Sheet 4						