


RevNo	Revision note	Date	Signature	Checked

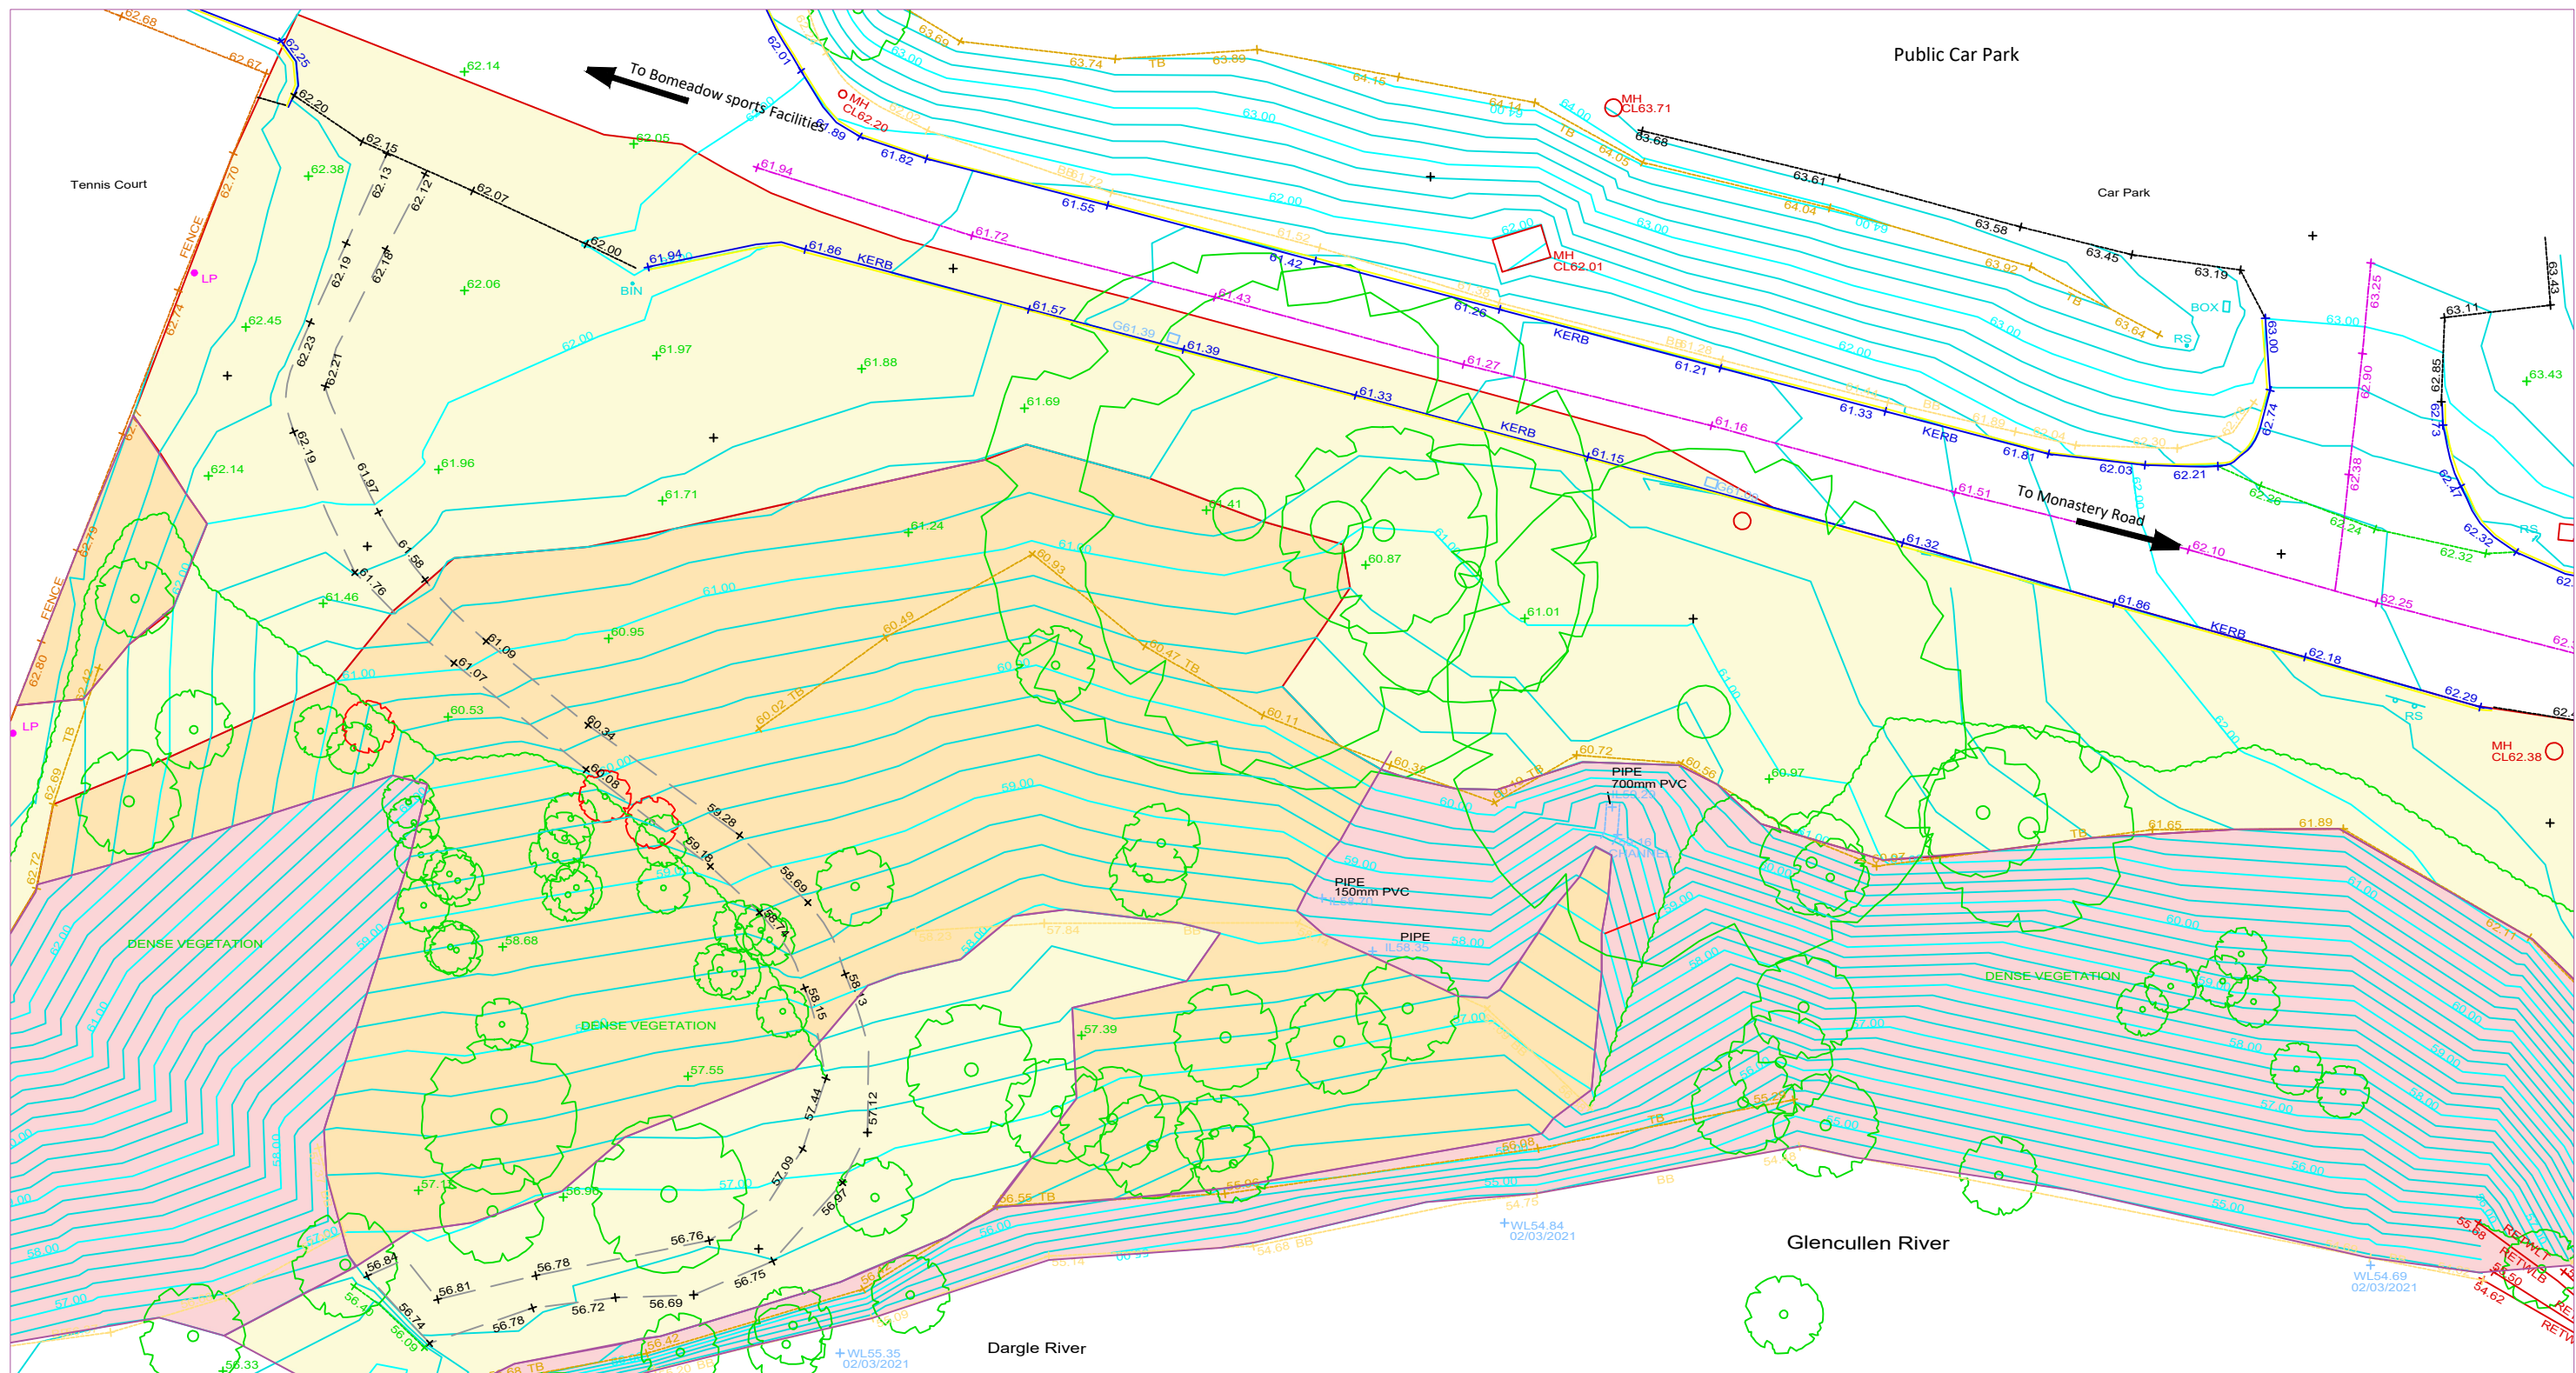

GRADIENT	Color	Ratio
	Light Yellow	< 1:6
	Orange	> 1:6 & < 1:3
	Pink	> 1:3

Adapted from Apex Surveys drawing no. 4669 dated 08/04/2021



Designed by Liam Bourke	Checked by	Approved by - date XXX	Filename XXX	Date 18/05/22	Scale 1:250(A3)
Wicklow County Council Bray M.D.			BOGMEADOW ENNISKERRY PLAYGROUND		Edition 1 Sheet 2
			SITE SURVEY		