
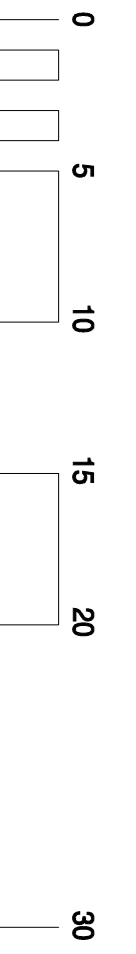
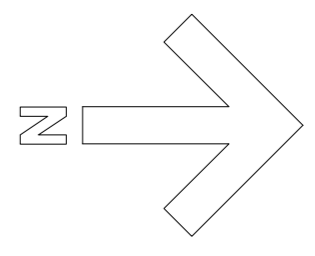


House Type 1/A/B - 2 storey 2 bed.
House Type 2/A - 2 storey 3 bed.

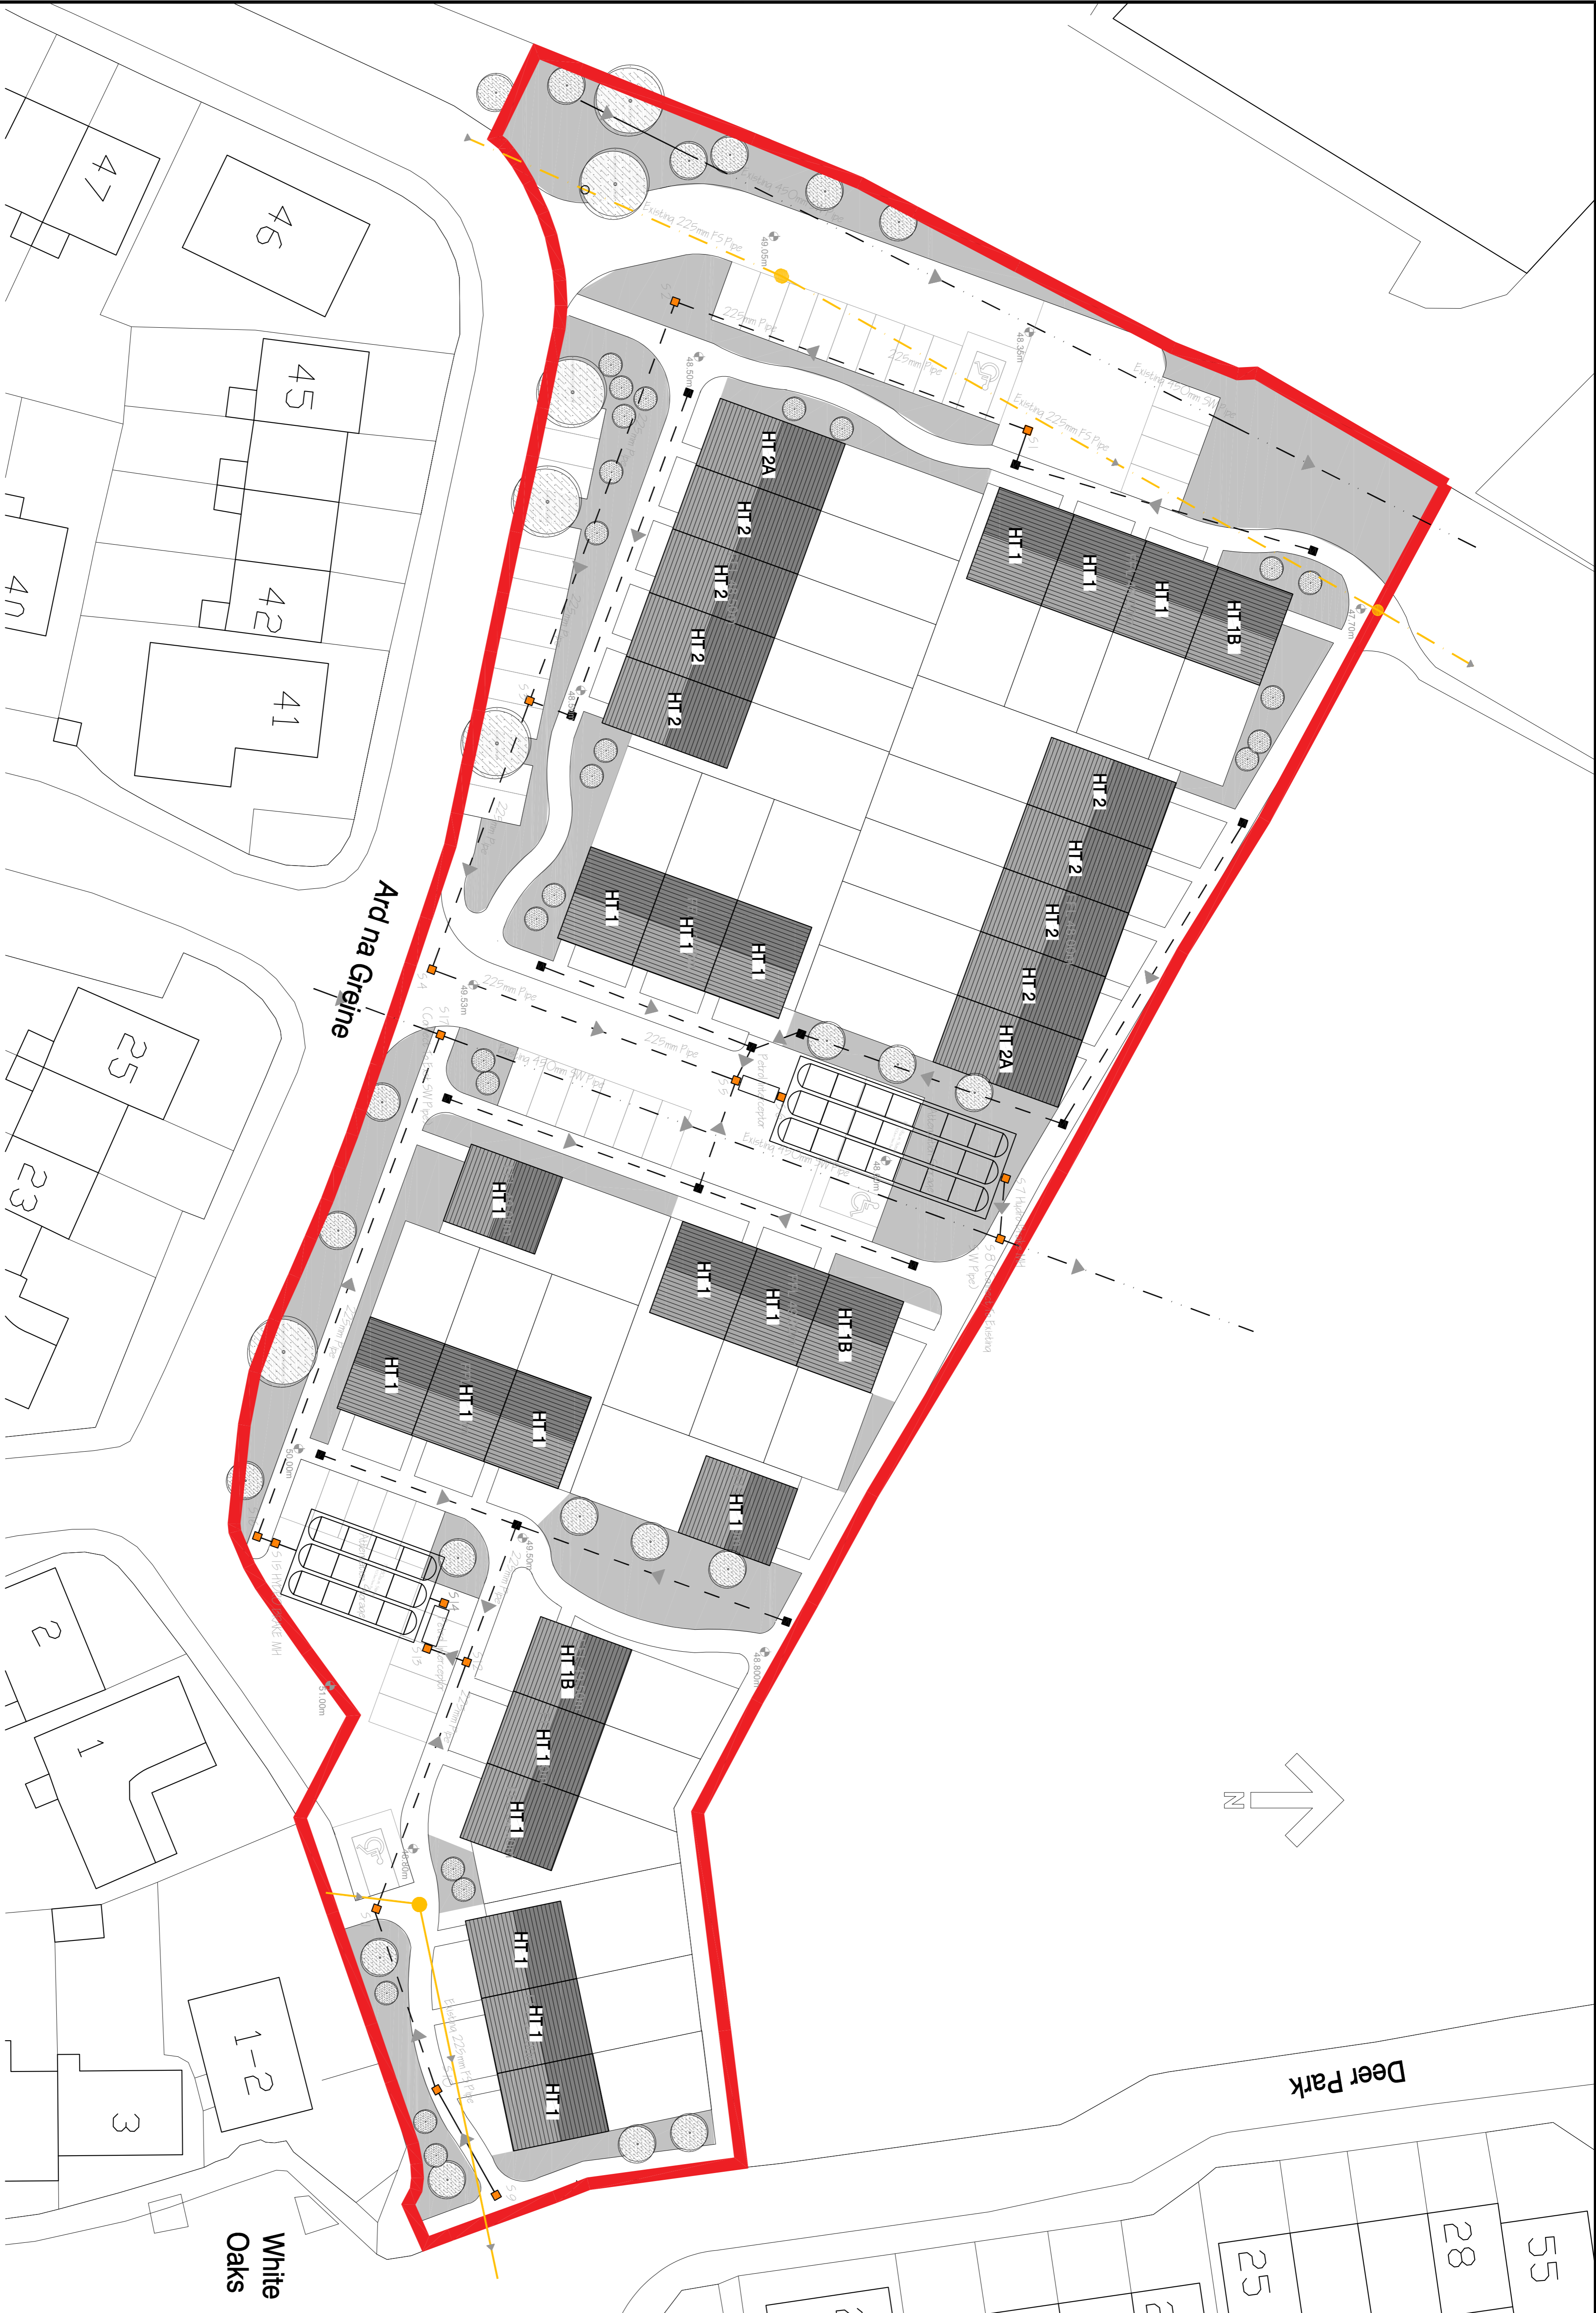

WICKLOW COUNTY COUNCIL

HOUSING CONSTRUCTION
COUNTY BUILDINGS
WICKLOW
E-MAIL: cases@wicklowco.ie www.wicklow.ie

TEL: 0404 - 20100
FAX: 0404 - 67932

Job: **Ard na Greine**
Bray Co. Wicklow

DATE: May 2019
DRAWN: ANGP/05
CHECKED: EM

SCALE: 1:250

TITLE: **Surface Water Layout**

REV.	DATE	BY:	DESCRIPTION	STATUS

REVISIONS:

Part 8