


LEGEND-PROPOSED SITE SERVICES	
SITE BOUNDARY	
TOPO BOUNDARY EXTENT	

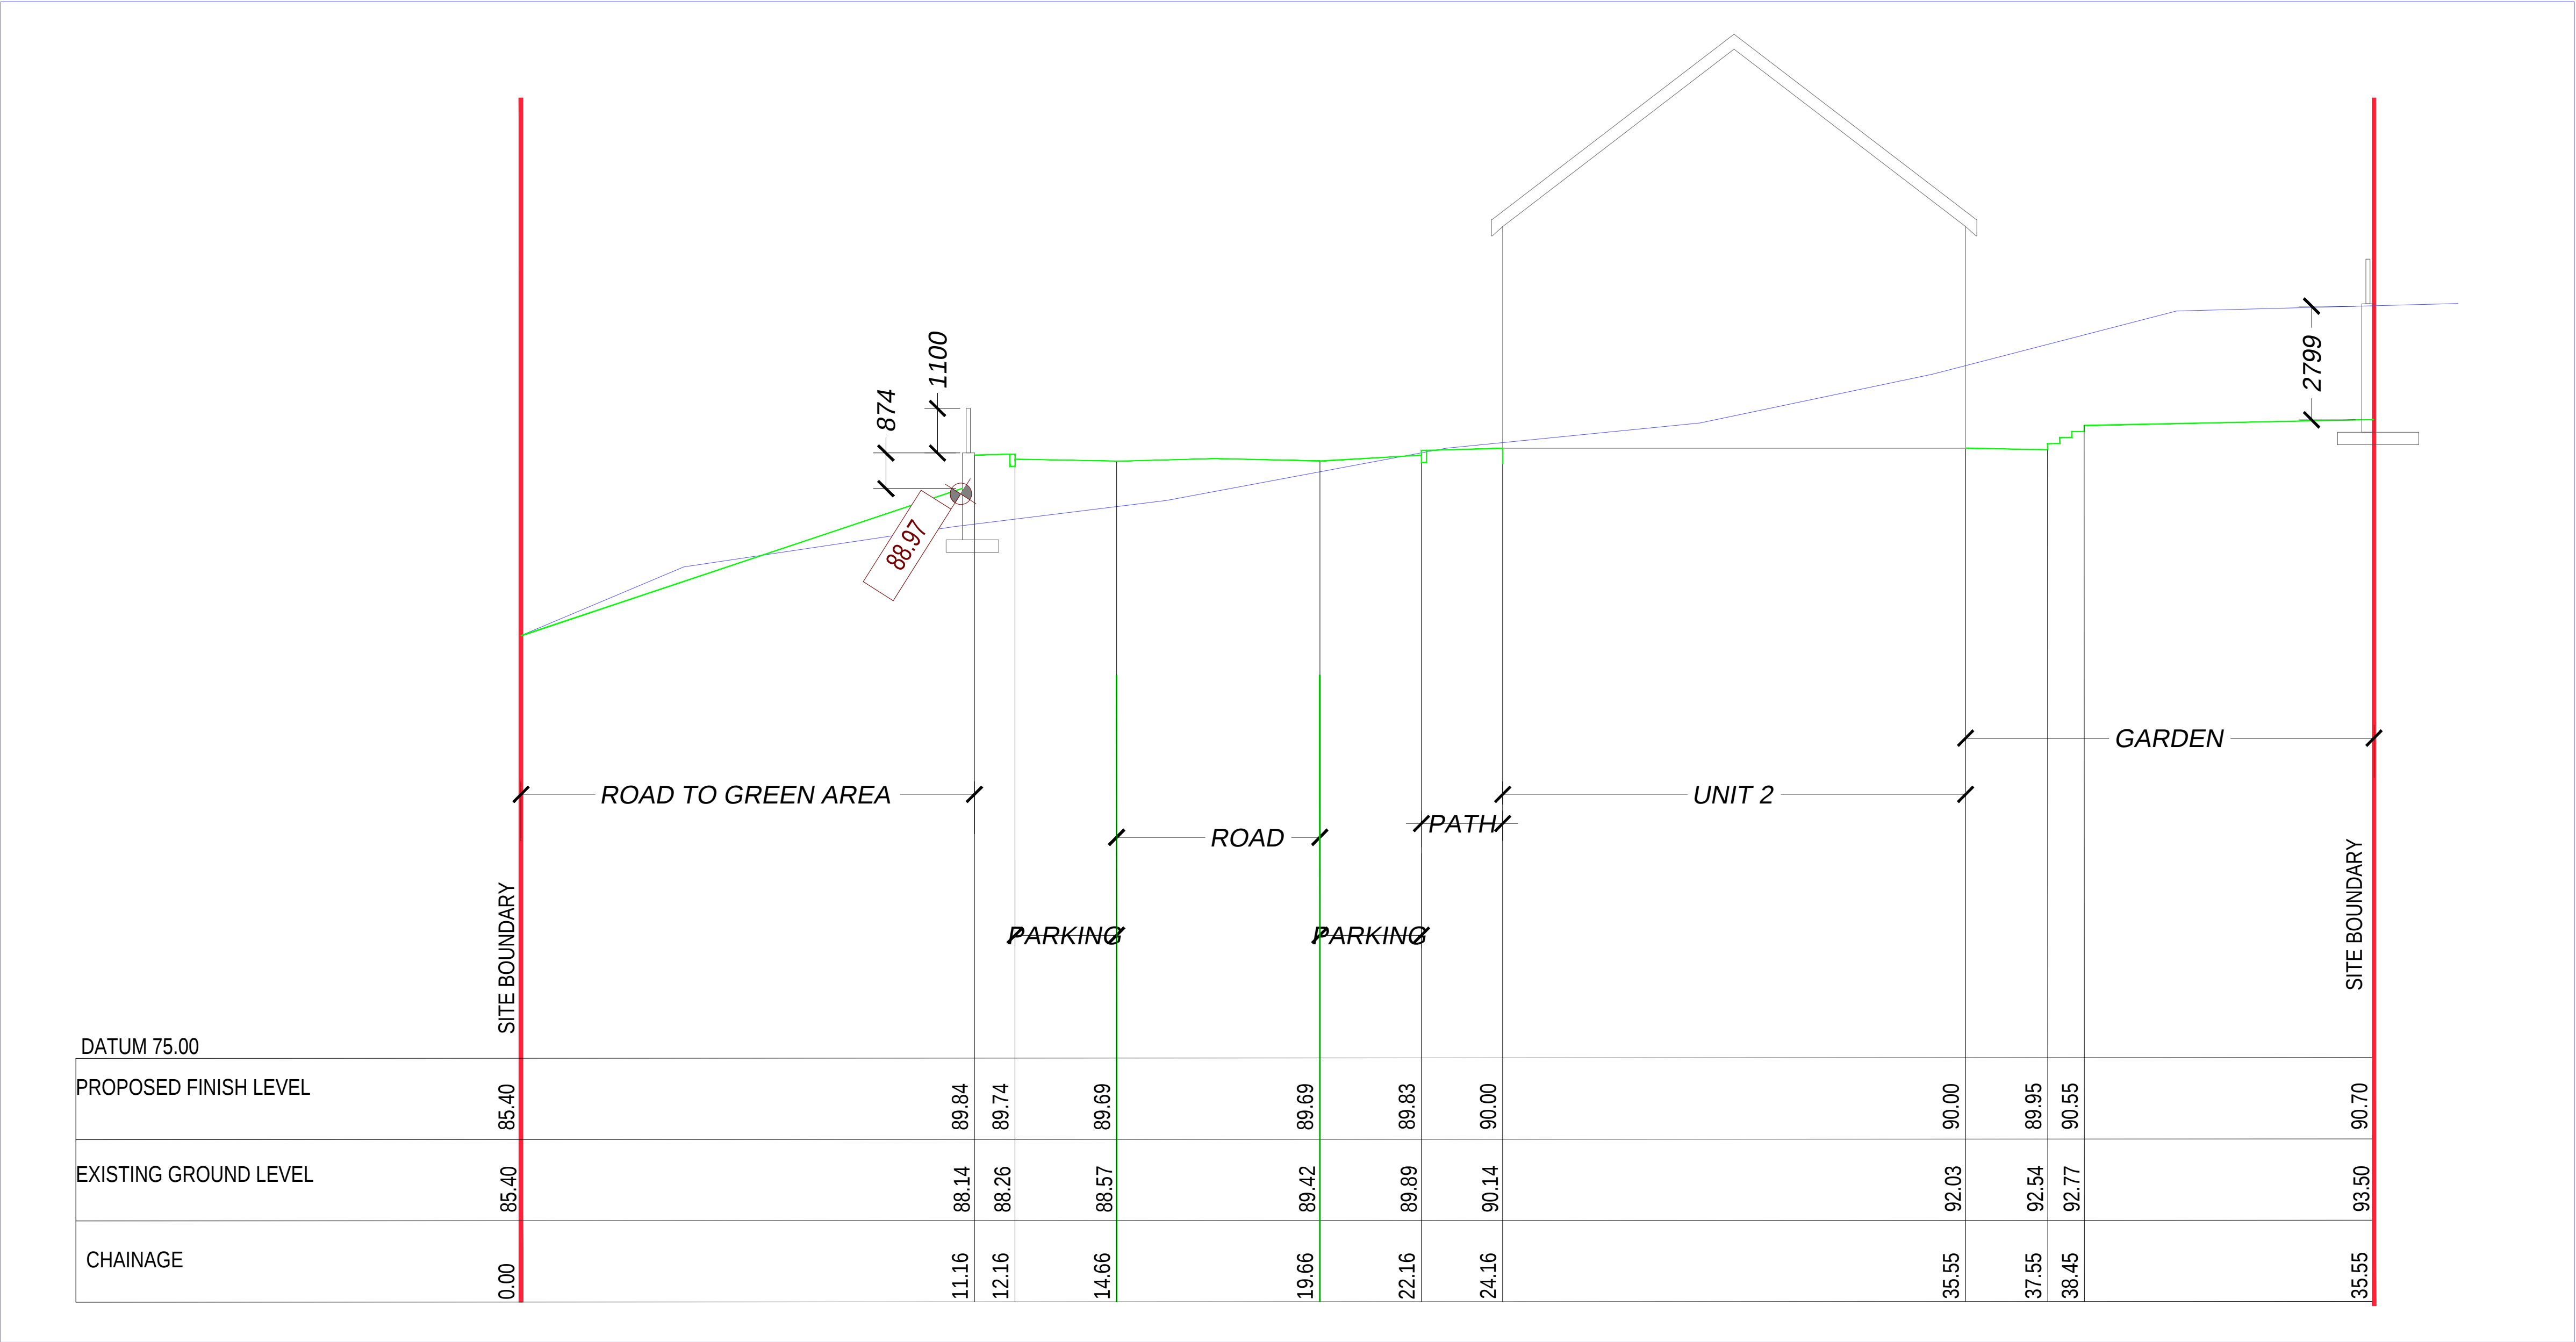

SITE LAYOUT PLAN - SITE SECTIONS

11. This Drawing is to be read in conjunction with the relevant Specifications & other Architectural & Engineering Drawings. Engineers to be informed immediately of any discrepancies before work proceeds. Do Not use this Drawing as a Metric Design Drawing unless specifically stated otherwise to be used. It is The Contractors' responsibility to ensure that all works are carried out in accordance with the requirements of the current Building Regulations and all other statutory documents relevant to this project including the grant of planning permission, Fire Safety Certificate and Disability Access Certificate.

12. The Contractor shall be responsible for the design of the structure and shall be liable for any alterations/changes/modifications made during the course of construction based on the drawing prepared, without prior consultation and confirmation of acceptance of the revision by SDS (Structural Design Solutions) Ltd / SDS-UK (Structural Design Solutions) Ltd.

PL1	30.10.2025	AS	ISSUED FOR REVIEW
REV..	DATE:	BY:	DESCRIPTION:

Project Title

**PROPOSED HOUSING DEVELOPMENT AT
BALLYGUILLE, CO.WICKLOW**

Drawn by AS	Date OCTOBER 2025	Checked CD
-----------------------	-----------------------------	----------------------

P:\2025\15337 - Winklow Co Co - Housing, Bullygate Road\dwgs\13-A\ANNING\25337-1000_1050.dwg		
Project No.	Drawing No.	Revision
25337	1055	PL1