
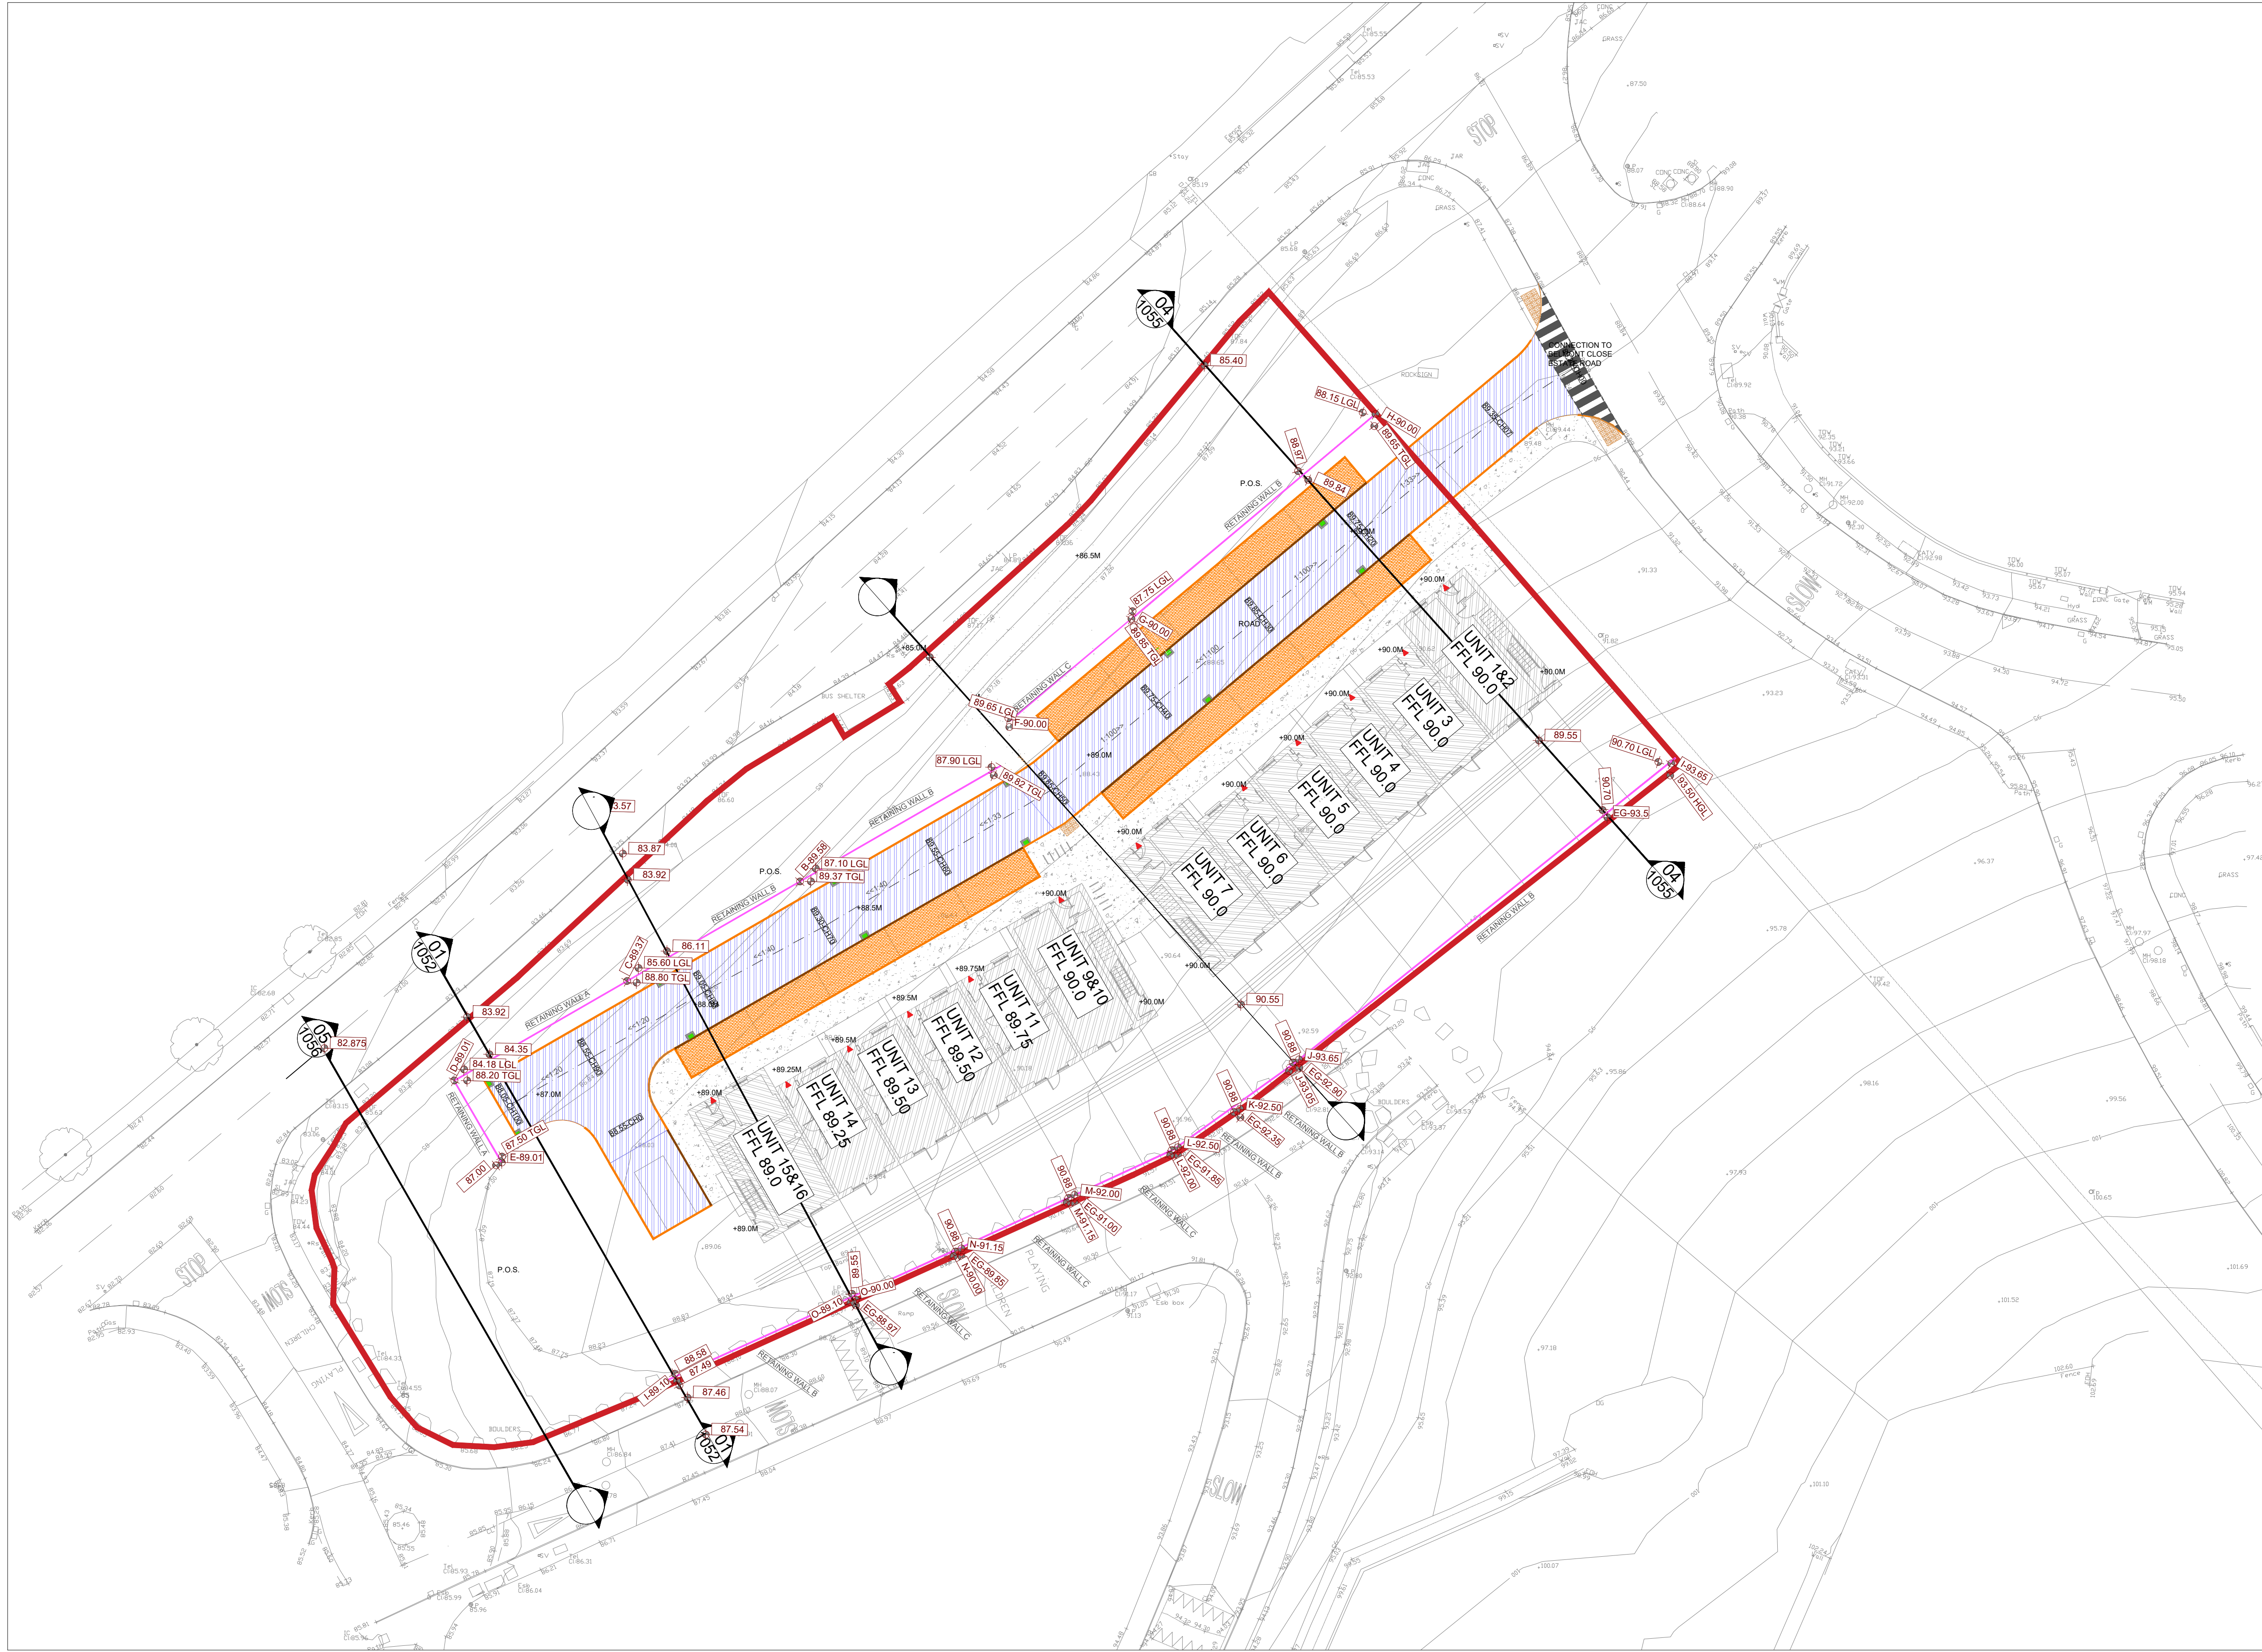


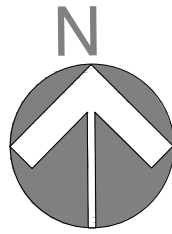

ROAD CONSTRUCTION, MARKING & SIGNAGE NOTES

- ALL WORKS RELATING TO ROADS TO BE IN ACCORDANCE WITH TII MANUAL OF CONTRACT DOCUMENTS: VOLUME 1&2 SPECIFICATION FOR ROAD WORKS.
- SUBGRADE TESTING, MATERIAL COMPACTION AND QUALITY CONTROL MEASURES TO BE IN ACCORDANCE WITH TII MANUAL OF CONTRACT DOCUMENTS VOL II NG SERIES 100 TABLE NG 1/1.
- CONTRACTOR TO PROPOSE LOCATIONS FOR 6 NO. PLATE BEARING TESTS IN NEW ROADWAY AREA. RESULTS OF PBT TESTS TO BE REVIEWED BY SDS PRIOR TO THE PLACEMENT OF CAPPING OR SUB-BASE LAYERS.
- ALL PROPOSED ROAD WARNING SIGNS TO BE IN ACCORDANCE WITH THE DEPARTMENT OF TRANSPORTS 'TRAFFIC SIGNS MANUAL, VOLUME 2, CHAPTER 6, 'WARNING SIGNS'.
- ALL PROPOSED ROAD MARKINGS TO BE THERMOPLASTIC PAINT IN ACCORDANCE WITH THE DEPARTMENT OF TRANSPORTS 'TRAFFIC SIGNS MANUAL, VOLUME 2, CHAPTER 7, ROAD MARKINGS' AND THE D&ELG 'GUIDELINES AND TENDER DOCUMENTATION FOR ROAD MARKING MATERIALS'.
- CONTRACTOR TO ALLOW FOR TYING IN NEW PROPOSED ROADS TO THE EXISTING ROAD, DETAILS TO BE AGREED WITH LOCAL AUTHORITY. ALLOW FOR WORKS BEING OUTSIDE THE SITE BOUNDARY.
- ALL ACCESS COVERS TO EXISTING SERVICES WITHIN THE PROPOSED ROADWAY ARE TO BE RAISED/LOWERED TO CORRECT LEVEL AND NEW ACCESS COVERS TO BE PROVIDED.
- WORKS IN PUBLIC ROAD TO BE IN ACCORDANCE WITH ROAD OPENING LICENSES OBTAINED BY THE CONTRACTOR.

GENERAL SERVICES NOTES


- ALL EXISTING SERVICES TO BE PROTECTED BY CONTRACTOR DURING THE WORKS.
- CONTRACTOR TO LIAISE WITH SERVICE PROVIDERS AND THE LOCAL AUTHORITY DURING THE CONSTRUCTION OF THE WORKS.
- A PHOTOGRAPHIC PRE-CONDITION SURVEY SHALL BE CARRIED OUT BY THE CONTRACTOR PRIOR TO THE WORKS.
- ALL PROTECTIVE MEASURES REQUIRED TO PROTECT THE ENVIRONMENT/WATER COURSES ARE TO BE TAKEN BY THE CONTRACTOR. PROTECTIVE MEASURES TO BE AGREED WITH RELEVANT BODIES AND BE IN ACCORDANCE WITH ALL RELEVANT GUIDELINES/LEGISLATION.
- ALL EXISTING SERVICE ACCESS COVERS WITHIN THE SITE ARE TO BE RAISED/LOWERED TO SUIT NEW GROUND LEVELS WHERE REQUIRED.
- ALL UNSUITABLE/DAMAGED EXISTING SERVICE ACCESS COVERS WITHIN THE SITE ARE TO BE REPLACED WITH NEW SUITABLE COVERS.

LEGEND -PROPOSED SITE FINISHES

ELEMENT	SHOWN AS
SITE BOUNDARY	
ROAD CENTERLINE	
ROAD LEVELS AND CHANAGE	
ROAD GRADIENTS	
PROPOSED LEVELS	
PROPOSED NEW SMA ROADWAYS	
EXTERNAL PAVING: PERMEABLE CONCRETE BLOCK PAVERS: t=80mm	
EXTERNAL PAVING: PERMEABLE CONCRETE BLOCK PAVERS: NON-PERMEABLE: t=80mm	
CONCRETE FOOTPATH	
PROPOSED HB2 (HALF BATTERED) KERB / RAISED KERB - STANDARD - PRECAST CONCRETE	
PROPOSED DROPPED (FLAT TOP) KERB	
PROPOSED RETAINING WALLS	

THIS DRAWING IS PROTECTED BY COPYRIGHT AND IS THE PROPERTY OF SDS (Structural Design Solutions) Ltd. / SDS-UK Ltd. IT MAY NOT BE USED, REPRODUCED OR DISCLOSED TO ANYONE WITHOUT THE PRIOR WRITTEN APPROVAL OF THE AUTHORS.

CIVIL, STRUCTURAL & BUILDING ENGINEERS
DUBLIN • LONDON • CASTLEBAR • SPAIN
Head Office: Unit 9, NS Business Park, Castlebar, Co. Mayo F23 E283. Tel: +353 (0)94 9034914
Dublin: St. Verdaia, Old Swords Road, Dublin 9, D09 CA24. Tel: +353 (0)1 6877480
London: Bridge House, 25-27 The Bridge, Wokingham, Hants, RG40 3AB. Tel: +44 (0)30 30066724
Spain: Calle Virgen de Guadalupe, 44. Urb. 23400, Jaen.
info@structuraldesign.ie Web: www.structuraldesign.ie

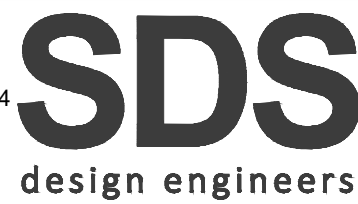

DRAWING NOTES:

- This Drawing is to be read in conjunction with the relevant Specifications & other Architectural & Engineering Drawings. Engineers to be informed immediately of any discrepancies before work proceeds.
- Do Not Scale from this Drawing. Metric Figured Dimension only are to be used.
- It is the Contractor's responsibility to ensure that all works are carried out in accordance with the requirements of the current Building Regulations and all other statutory documents relevant to this project including the grant of planning permission, Fire Safety Certificate and Disability Access Certificate.
- SDS (Structural Design Solutions) Ltd / SDS-UK (Structural Design Solutions) Ltd, bear no liability for unilateral changes/modifications made during the course of construction based on the drawing prepared, without prior consultation and confirmation of acceptance of the revision by SDS (Structural Design Solutions) Ltd / SDS-UK (Structural Design Solutions) Ltd.

PL2	09.04.2026	AS	ISSUED FOR REVIEW
PL1	30.10.2025	AS	ISSUED FOR REVIEW
REV.	DATE:	BY:	DESCRIPTION:

WICKLOW COUNTY COUNCIL

PROPOSED HOUSING DEVELOPMENT AT
BALLYGUILLE, CO. WICKLOW

Client: WICKLOW COUNTY COUNCIL
Drawing Title: SITE LAYOUT - BOUNDARY & SURFACE FINISHES,
ROAD & PARKING LEVELS

Scale: 1:250	Paper Size: A1	Status: PLANNING
Drawn by: AS	Date: OCTOBER 2025	Checked: CD
Project No: 25337	Drawing No: 3020	Revision: PL2