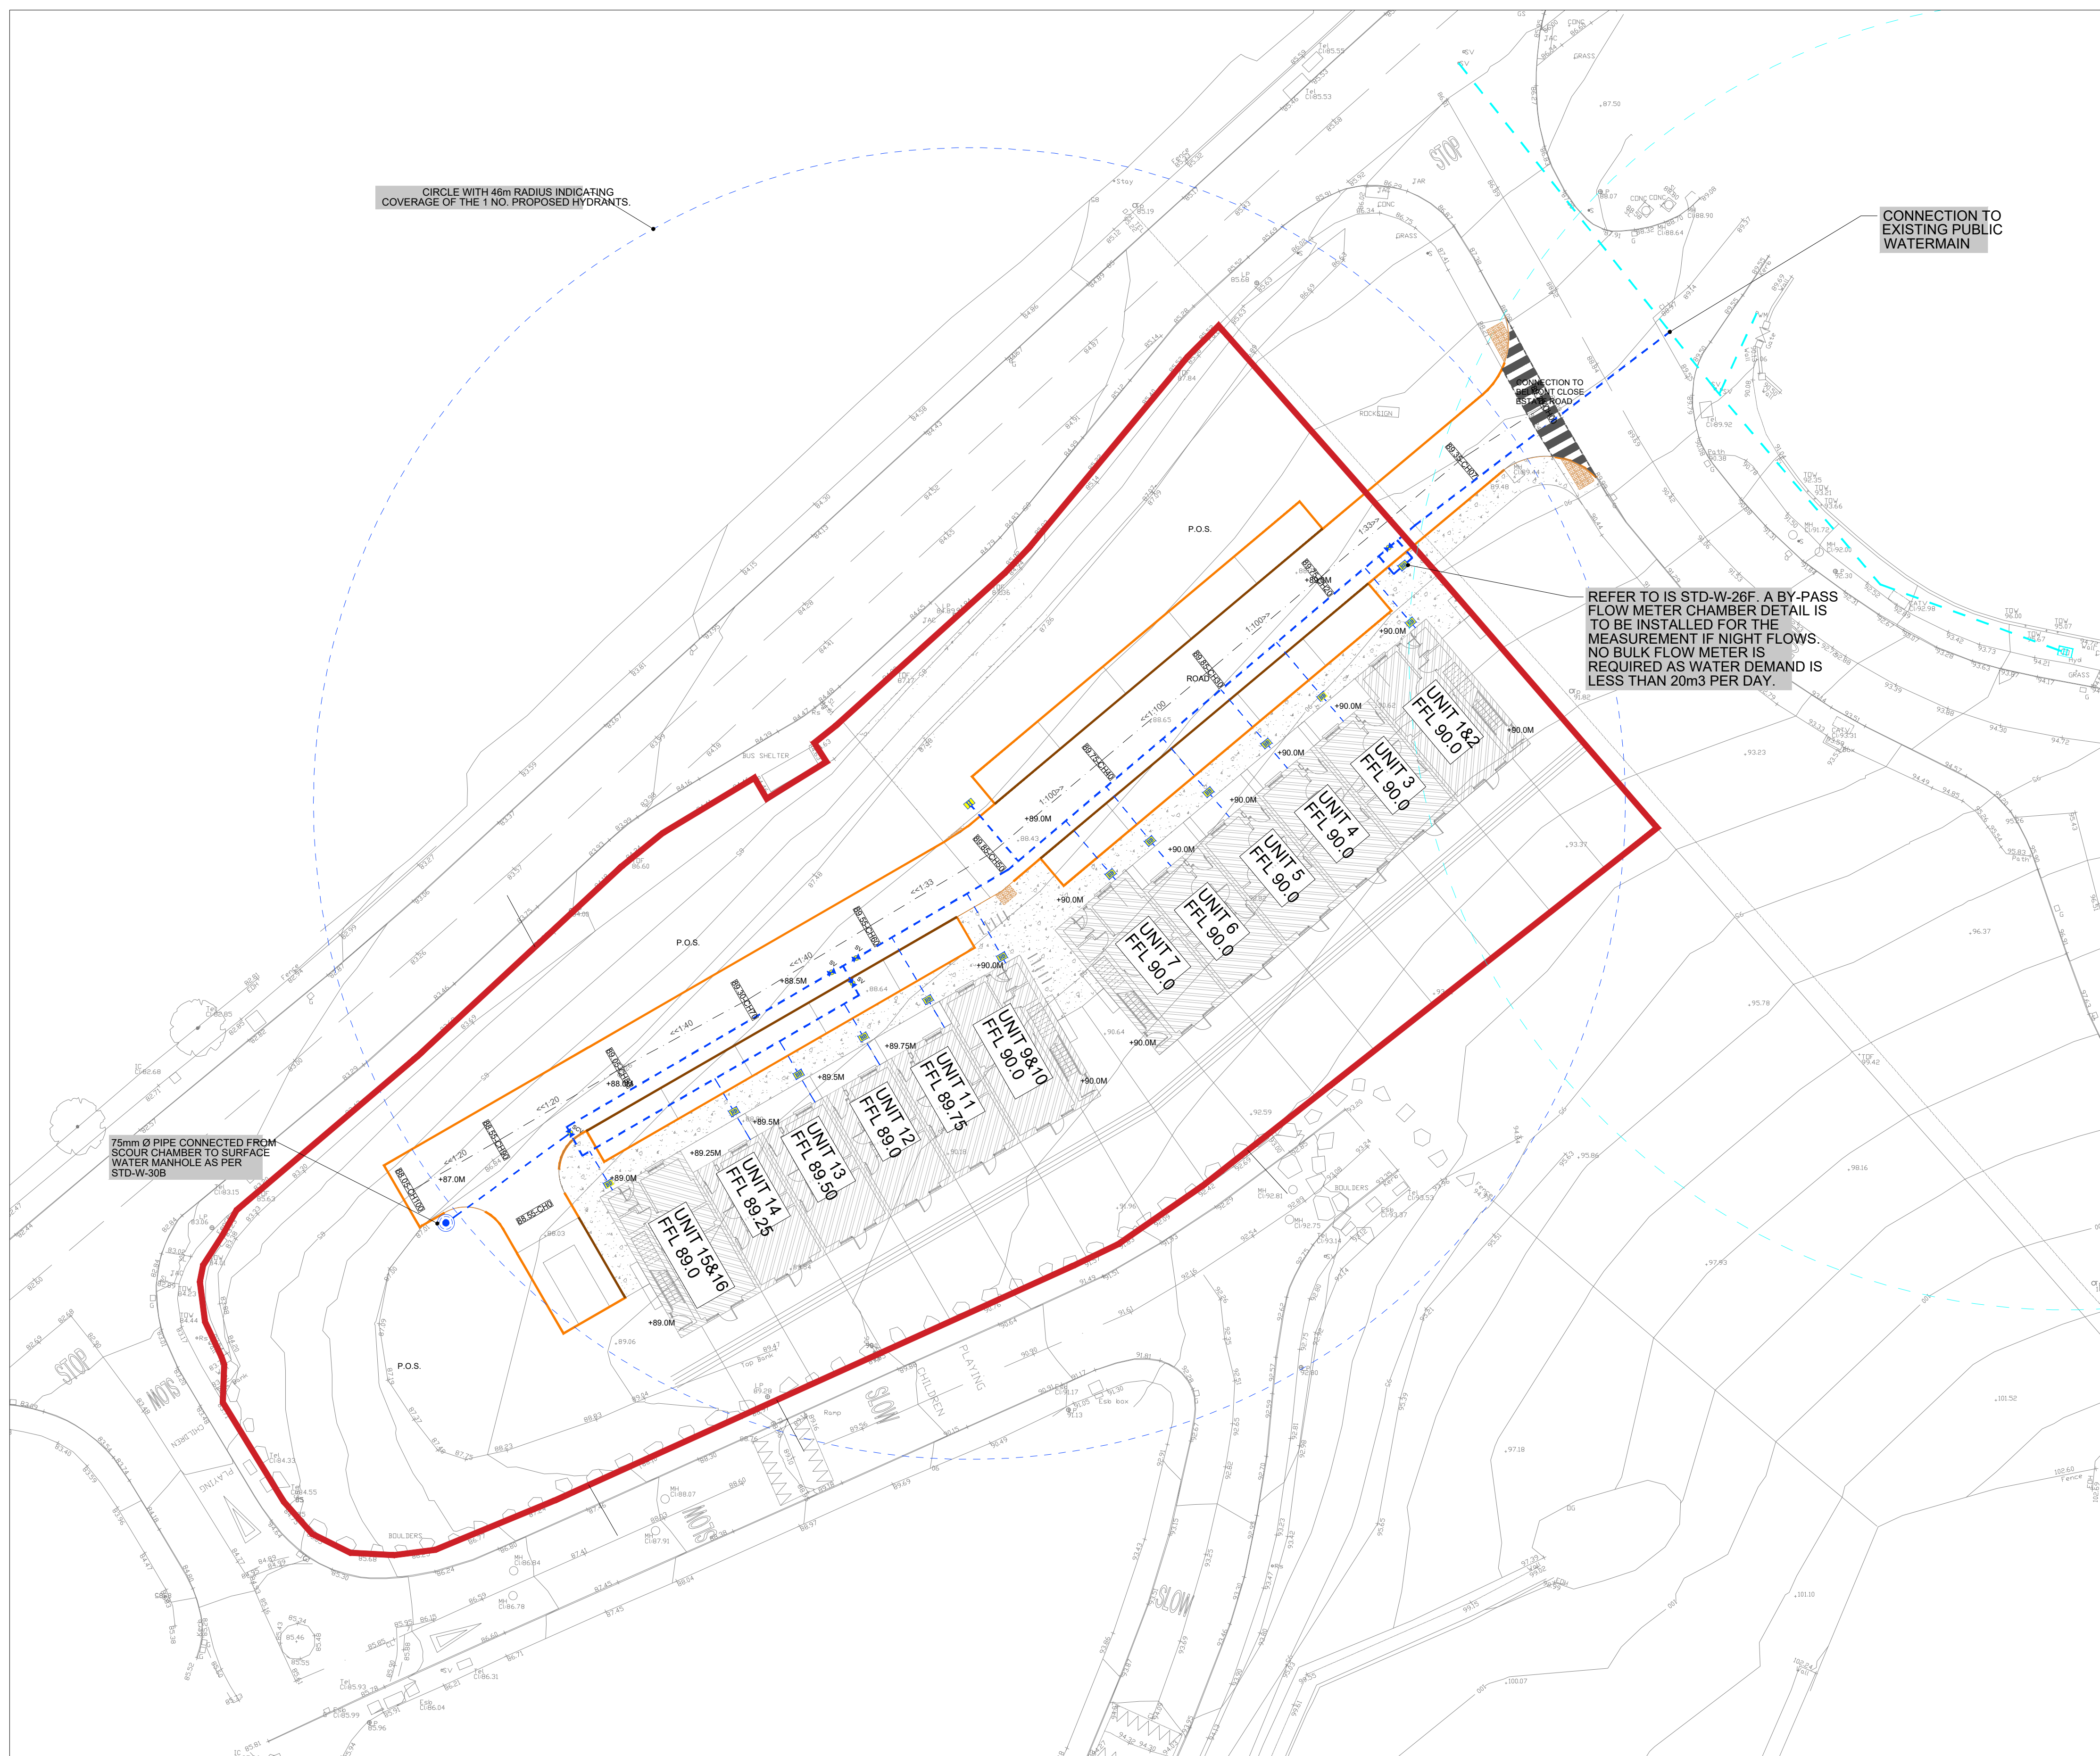
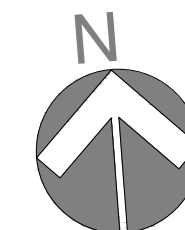


**LEGEND - PROPOSED SITE SERVICES-WATERMAIN**

WATERMAINS - EXISTING	---
HYDRANT - EXISTING	CH
WATERMAINS - PROPOSED; MDPE-PE80 U.N.O.: 100mm Ø U.N.O.:	---
AIR VALVE - PROPOSED	AV
BOUNDARY BOX (25mm Ø) WITH STOPCOCK AND WATER METER - PROPOSED	BB
HYDRANT - PROPOSED	HD
SLUICE VALVE - PROPOSED	SV
SCOUR VALVE - PROPOSED	SCV
WATER METER (SINGLE UNIT) - PROPOSED	M
BULK METER (DEVELOPMENT) - PROPOSED (BYPASS FLOW METER AS PER IW DETAIL STD-W-26F)	BM
EXISTING WATERMAIN TO BE DIVERTED	---

ALL WATER INFRASTRUCTURE TO BE DESIGNED AND CONSTRUCTED IN ACCORDANCE WITH:
CODE OF PRACTICE FOR WATER INFRASTRUCTURE, CONNECTIONS AND DEVELOPER SERVICES, DESIGN AND CONSTRUCTION REQUIREMENTS FOR SELF-LAY DEVELOPMENTS, JULY 2020 (REVISION 2); IW-CDS-5020-03
WATER INFRASTRUCTURE STANDARD DETAILS, CONNECTIONS AND DEVELOPER SERVICES, CONSTRUCTION REQUIREMENTS FOR SELF-LAY DEVELOPMENTS, JULY 2020 (REVISION 04); IW-CDS-5020-01
WHERE THE ABOVE DOCUMENTS ARE REVISED BY IW, THE LATEST REVISION OF THE RELEVANT DOCUMENT SHALL BE USED.

NOTE:
ALL PIPE MATERIALS SHALL BE IN COMPLIANCE WITH SECTION 3.9 OF THE IRISH WATER CODE OF PRACTICE

THIS DRAWING IS PROTECTED BY COPYRIGHT AND IS THE PROPERTY OF SDS (Structural Design Solutions) Ltd. / SDS-UK Ltd. IT MAY NOT BE USED, REPRODUCED OR DISCLOSED TO ANYONE WITHOUT THE PRIOR WRITTEN APPROVAL OF THE AUTHORS.

CIVIL, STRUCTURAL & BUILDING ENGINEERS
DUBLIN • LONDON • CASTLEBAR • SPAIN
Head Office: Unit 5, NS Business Park, Castlebar, Co. Mayo F23 E283. Tel: +353 (0)94 9034914
Dublin: 5, Swords Road, Dublin 9, D09 CA24. Tel: +353 (0)1 687 7489
London: Bridge House, 25-27 The Bridge, Hockley, Harrow, HA3 5AB. Tel: +44 (0)20 3086724
Spain: Calle Virgen de Guadalupe, 44, Urb. 23/00, Iker.
✉ info@structuraldesign.ie Web: www.structuraldesign.ie

SDS
design engineers

DRAWING NOTES:

- This Drawing is to be read in conjunction with the relevant Specifications & other Architectural & Engineering Drawings. Engineers to be informed immediately of any discrepancies before work proceeds.
- Do Not Scale from this Drawing. -Metric Figured Dimension only are to be used.
- It is 'The Contractors' responsibility to ensure that all works are carried out in accordance with the requirements of the current Building Regulations and all other statutory documents relevant to this project including the grant of planning permission, Fire Safety Certificate and Disability Access Certificate.
- SDS (Structural Design Solutions) Ltd / SDS-UK (Structural Design Solutions) Ltd, bear no liability for unilateral changes/modifications made during the course of construction based on the drawing prepared, without prior consultation and confirmation of acceptance of the revision by SDS (Structural Design Solutions) Ltd / SDS-UK (Structural Design Solutions) Ltd.

REV.	DATE	BY	DESCRIPTION
PL2	17.02.2026	AS	ISSUED FOR PCE
PL1	30.10.2025	AS	ISSUED FOR REVIEW

Client
WICKLOW COUNTY COUNCIL

Project Title
**PROPOSED HOUSING DEVELOPMENT AT
BALLYGUILLE, CO. WICKLOW**

Drawing Title
SITE LAYOUT - WATERMAIN

Scales	1:250	Paper Size	A1	Status	PLANNING
Drawn by	AS	Date	OCTOBER 2025	Checked	CD
Project No.	25337	Drawing No.	3022	Revision	PL2