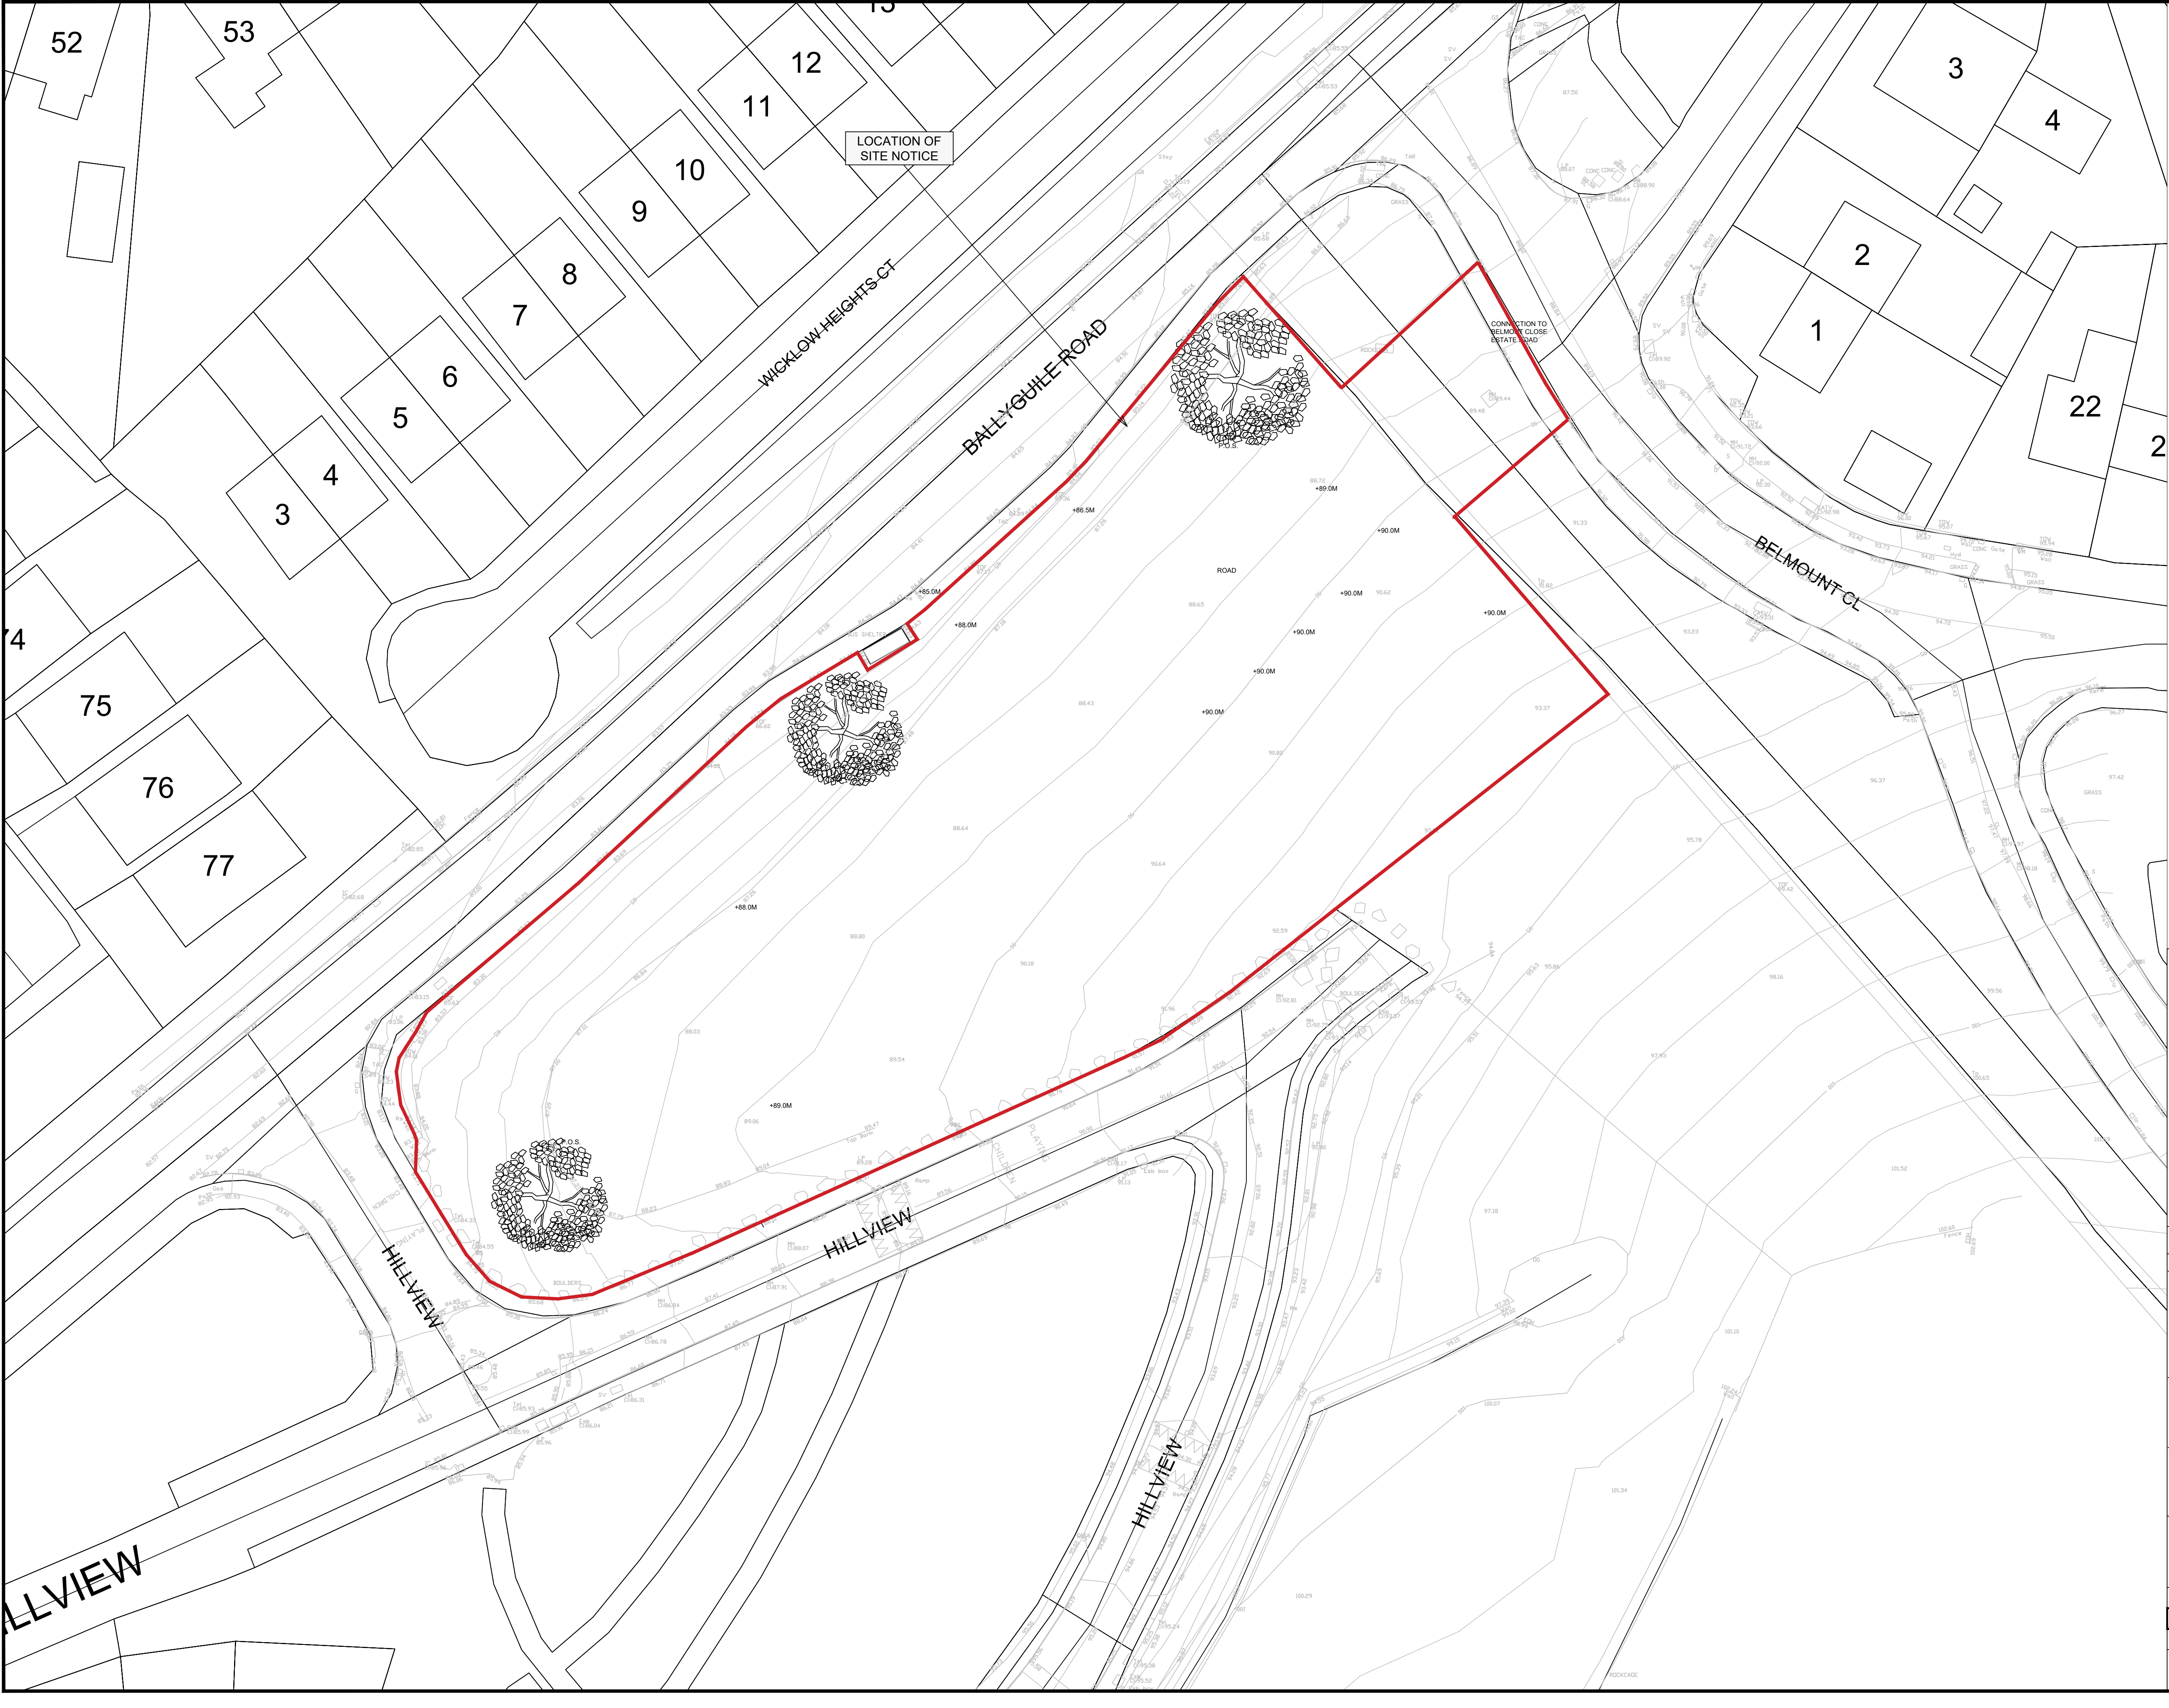
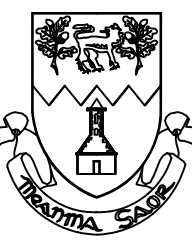


REV:	DATE:	DRN BY:	DESCRIPTION:
REVISIONS:			
 WICKLOW COUNTY COUNCIL			
HOUSING CONSTRUCTION COUNTY BUILDINGS WICKLOW www.wicklow.ie			
JOB: Proposed Housing at Ballyguile Rd, Wicklow			
TITLE: Existing Site Survey			
SCALE: 1 : 250		Date: MAR. 2026	
DWG NO: 4883-1-Z-BLA-ZZZ-DR-WCC-AR-002		Drawn: SE	
SHEET SIZE: A1		Checked:	
STATUS: Part 8		REV:	

DO NOT SCALE - USE FIGURED DIMENSION ONLY - ALL DIMENSIONS TO BE CHECKED ON SITE - ORIGINAL SIZE - A1