
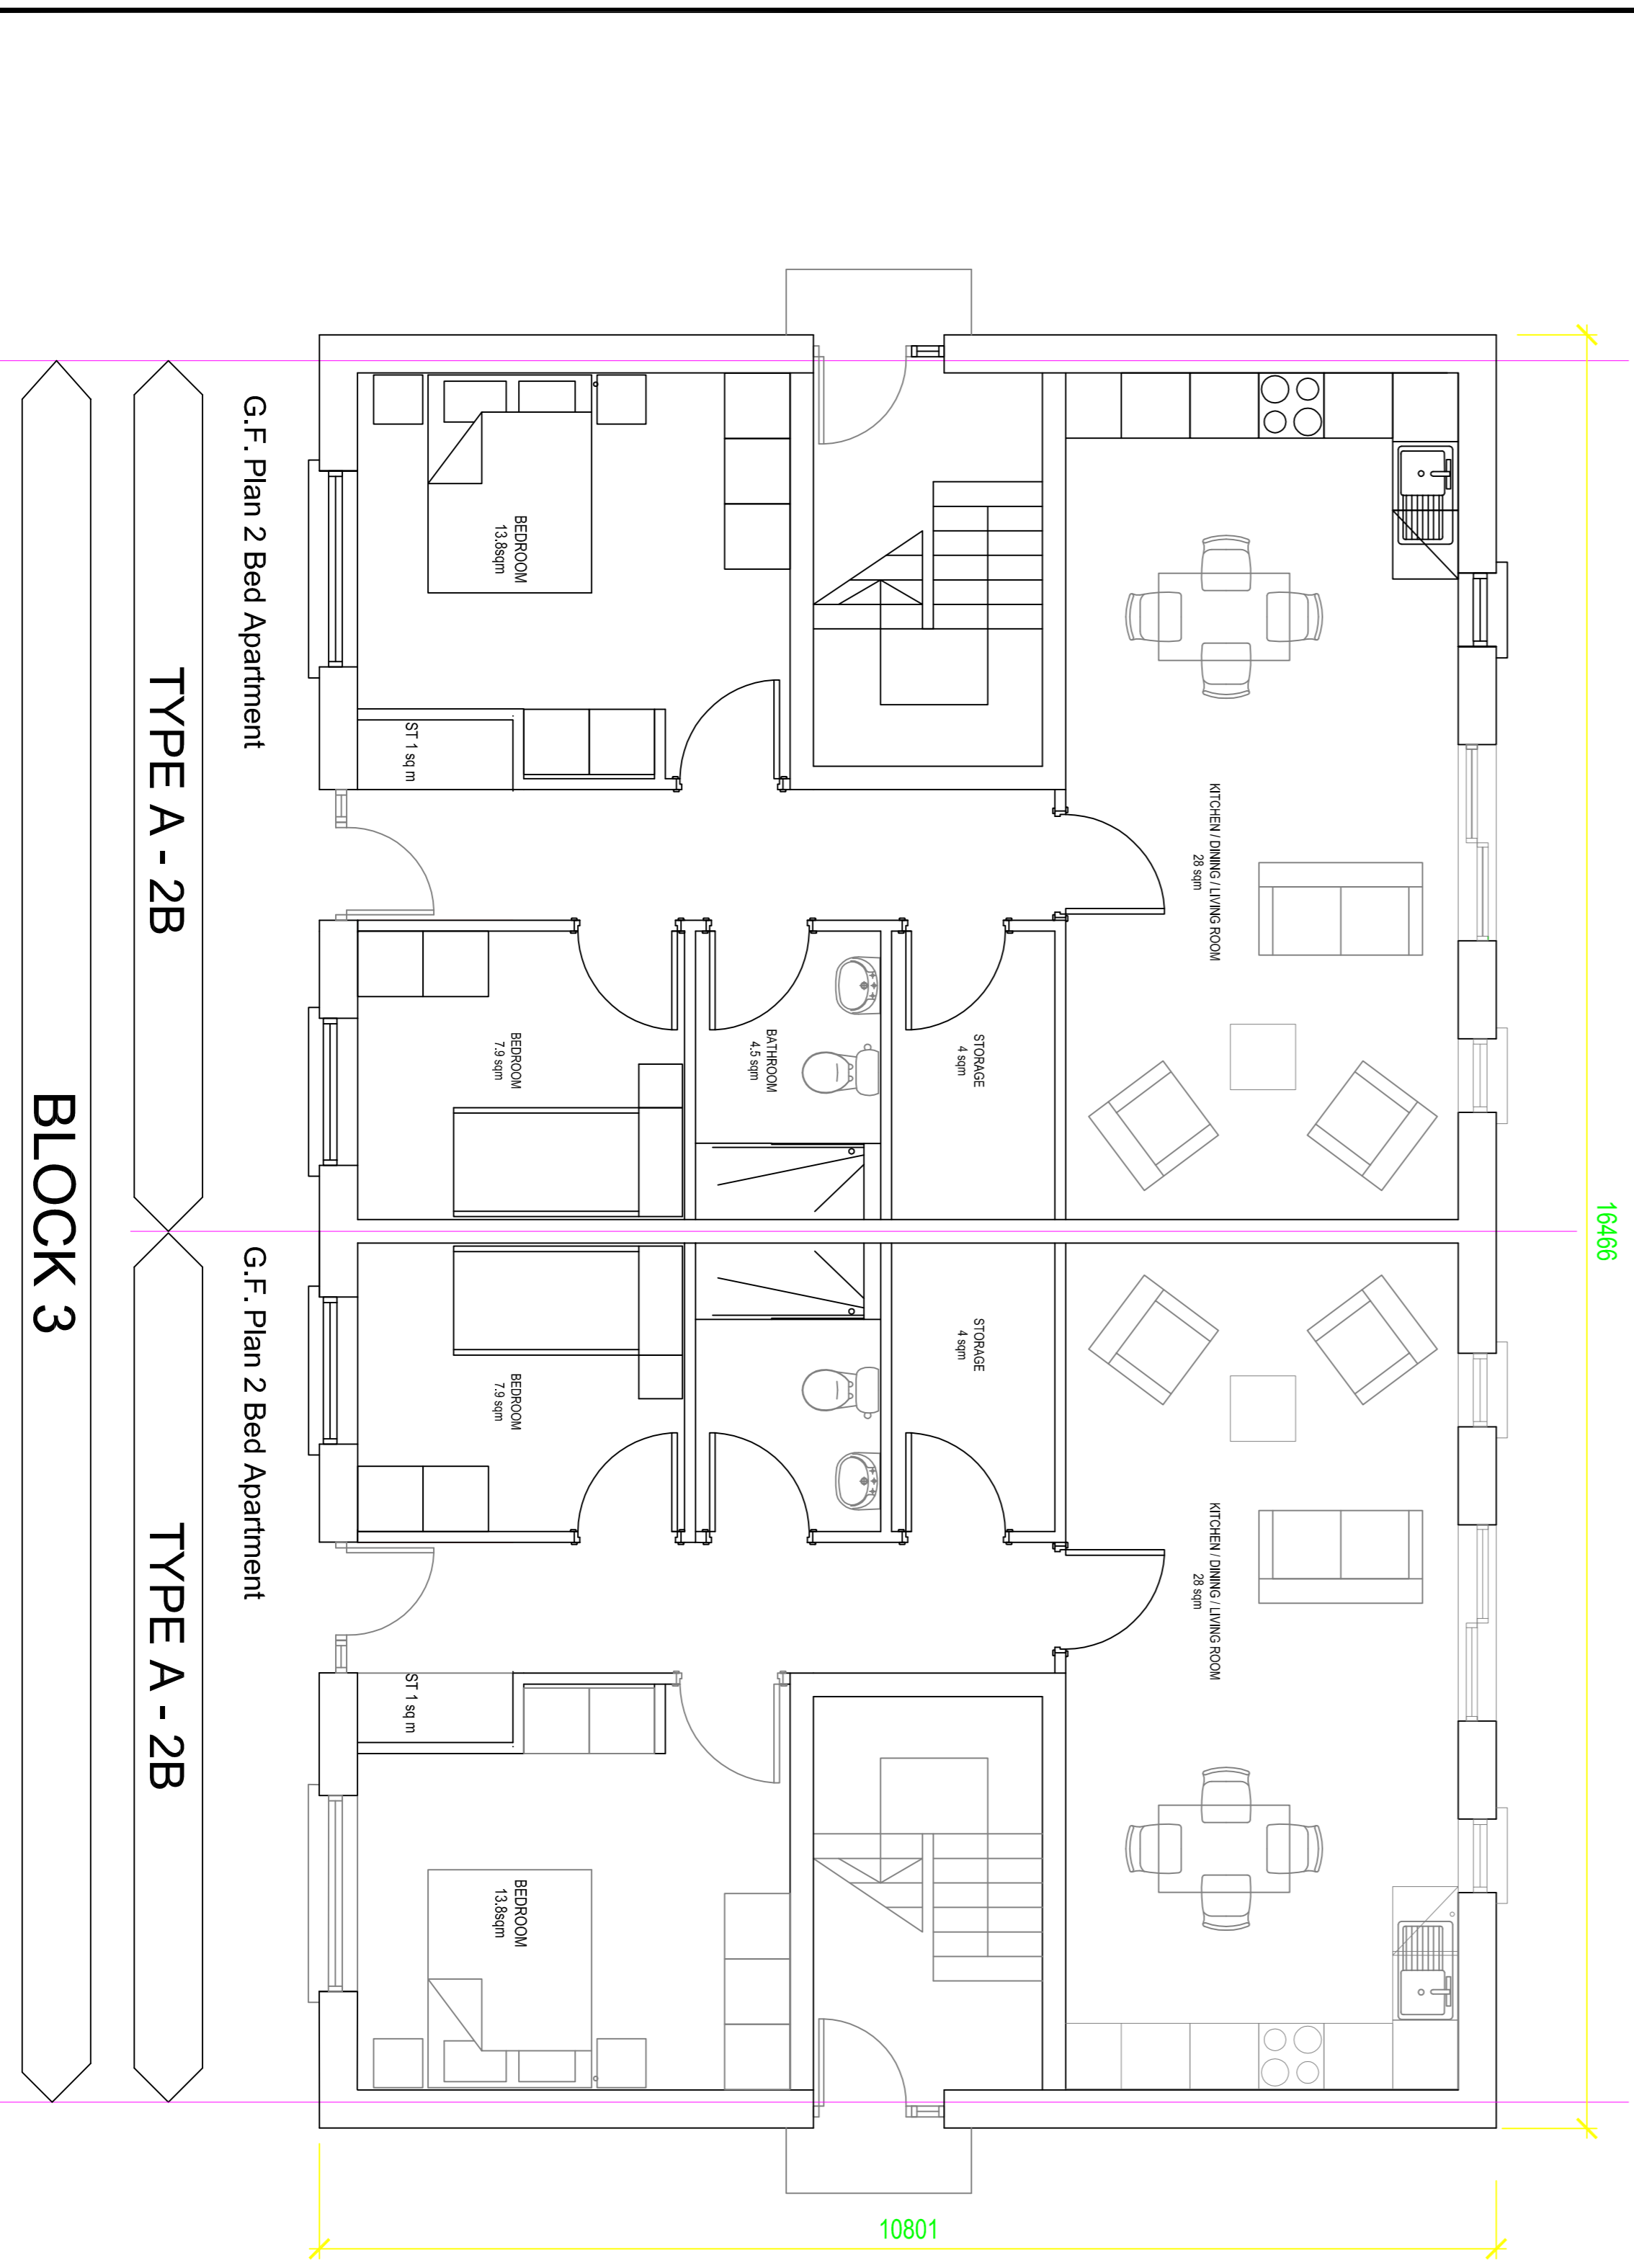


Front (North West) Elevation

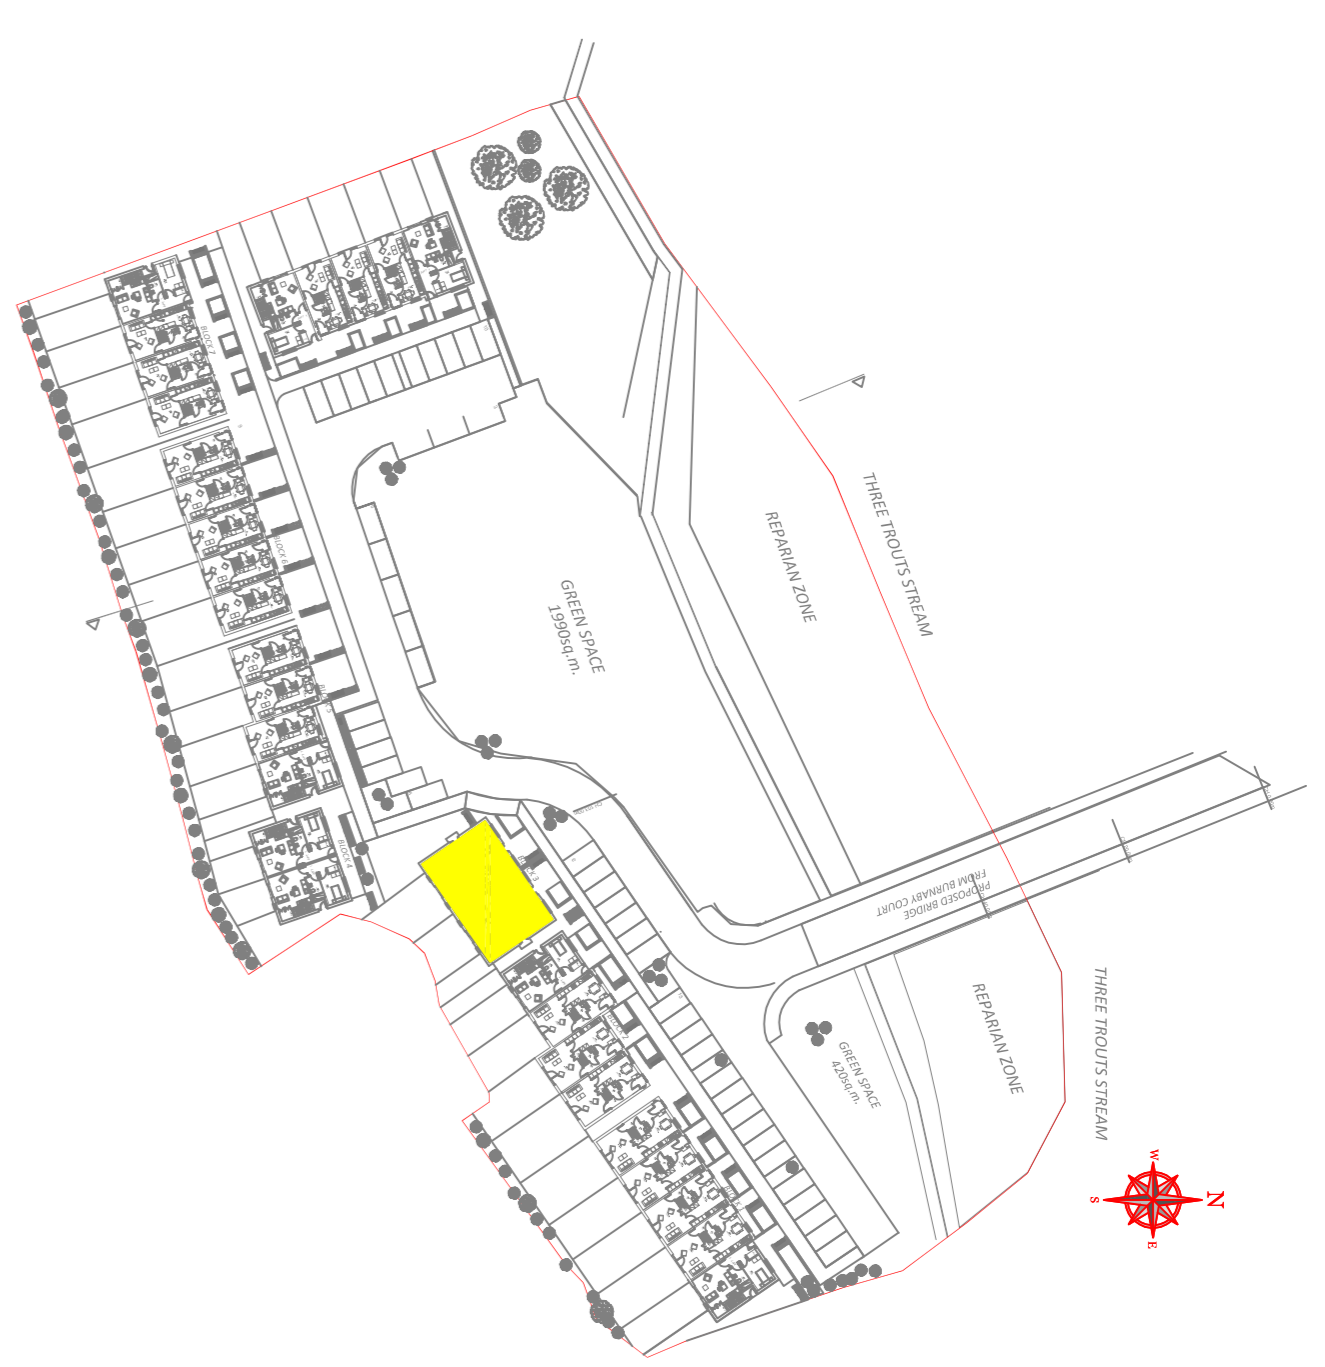


G.F. Plan 2 Bed Apartment

TYPE A - 2B


G.F. Plan 2 Bed Apartment

TYPE A - 2B

BLOCK 3

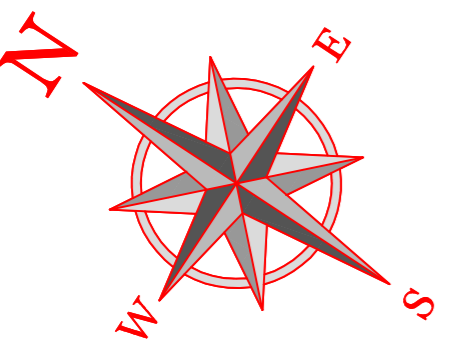

**PART 8  
SUBMISSION**

 <p><b>WICKLOW COUNTY COUNCIL</b></p> <p>HOUSING CONSTRUCTION TEL: 0404 - 20100          COUNTY BUILDINGS FAX: 0404 - 67792          WICKLOW          EMAIL: <a href="mailto:cases@wicklowcoco.ie">cases@wicklowcoco.ie</a> www.wicklow.ie</p>		<p><b>PROPOSED HOUSING SITE AT CHARLESLAND GREYSTONES</b></p>	
<p>TITLE: <b>PLAN &amp; ELEVATION BLOCK 3</b></p>			
SCALE: 1:50 @ A1 (1:100 @ A3)	DATE: JUNE 20		
DRAWN: TT - 20 - 12	CHECKED: FR		
SHEET SIZE: A1	STATUS:		
REV:	REV:		