

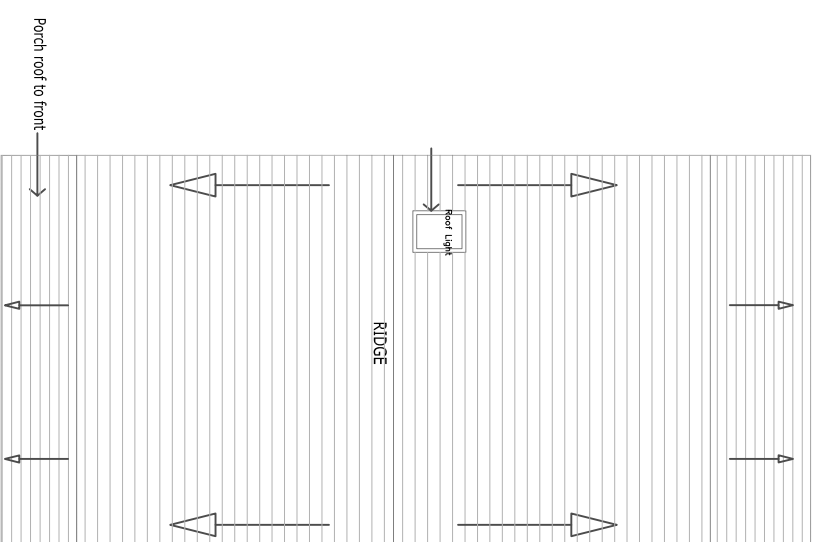
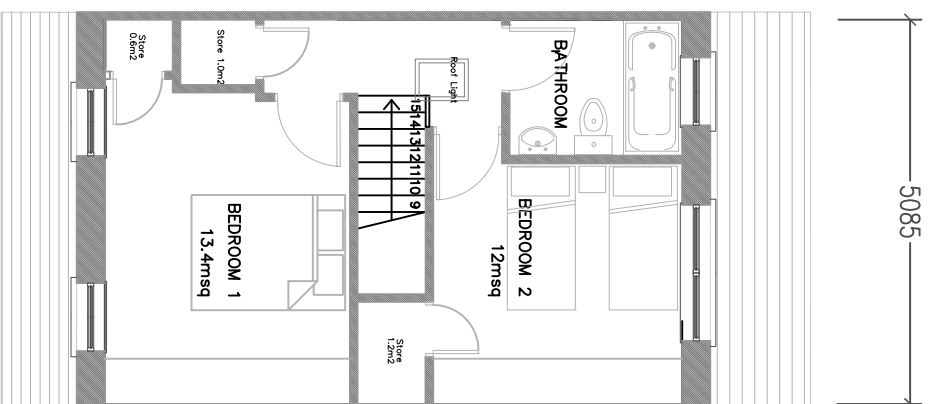
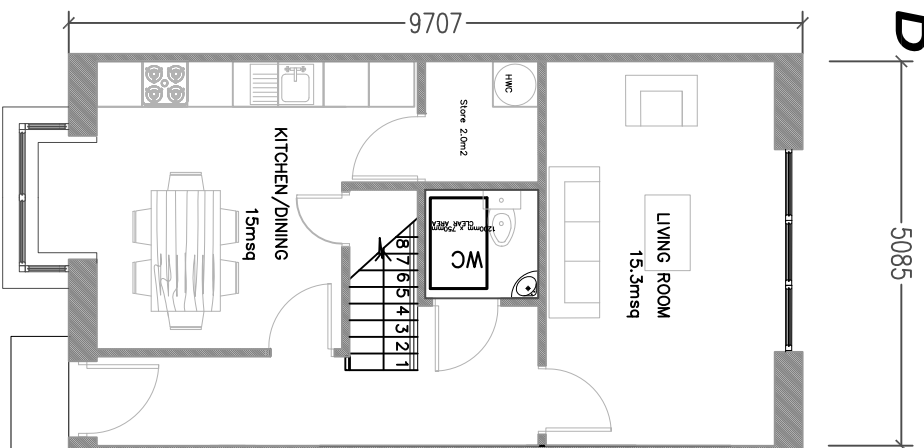
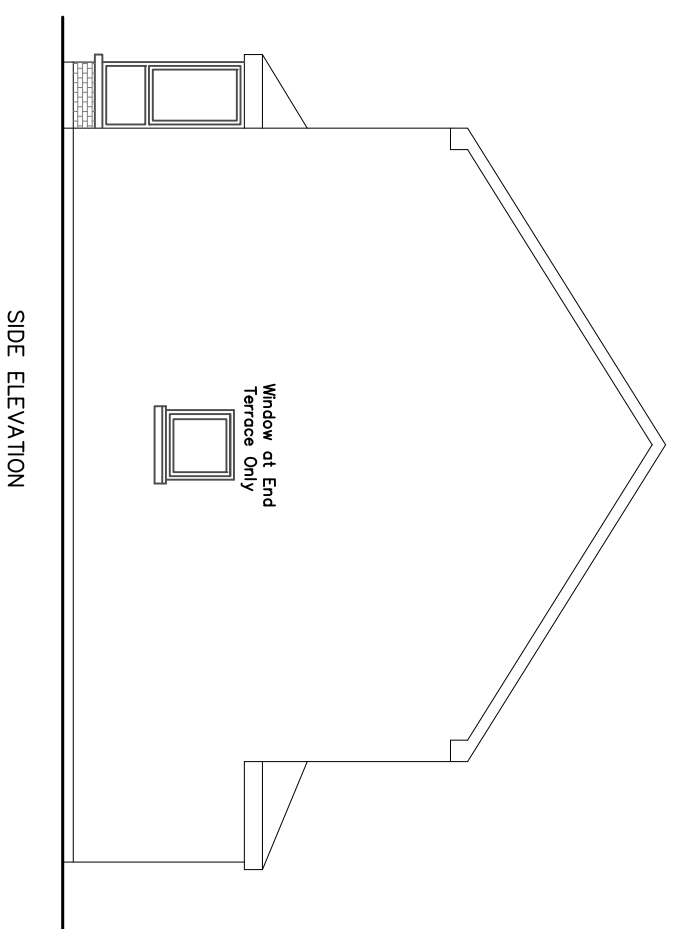


C3-2B

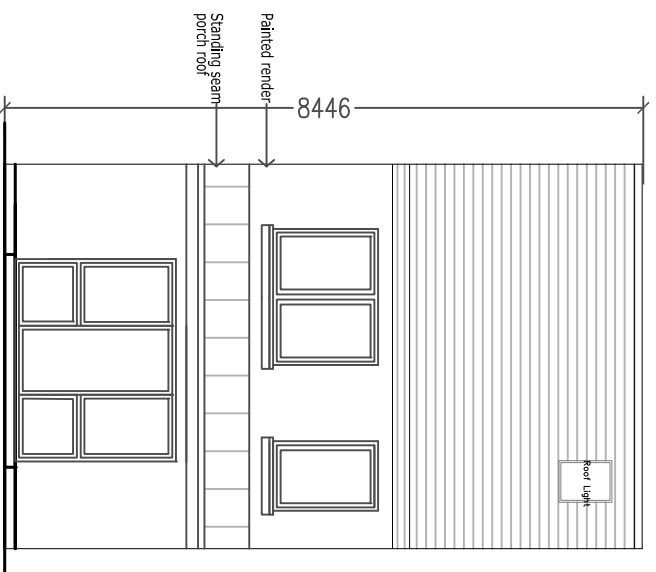


- 2 Bed 4P House Total area - 86msq
- Living - 15.3msq
- Kitchen/Dining - 15msq
- Aggregate living area - 30.3msq
- Bedroom 1 - 13.4msq
- Bedroom 2 - 12msq
- storage - 4.2msq

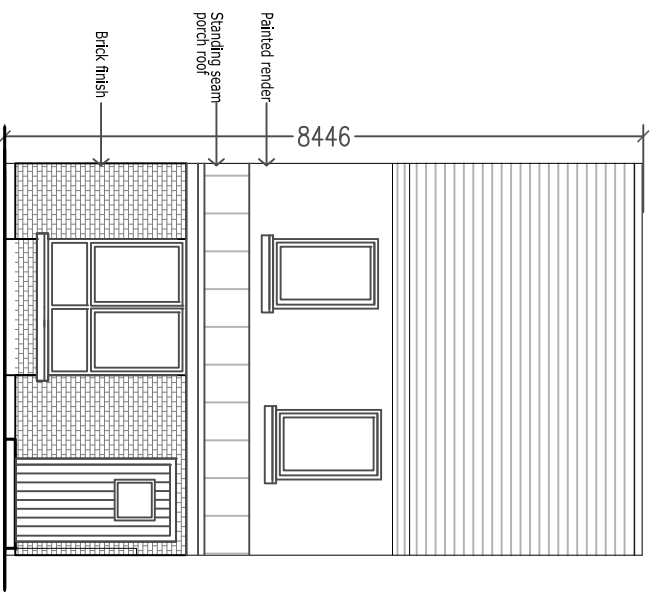

REV.	DATE:	DRN	DESCRIPTION

REVISIONS:

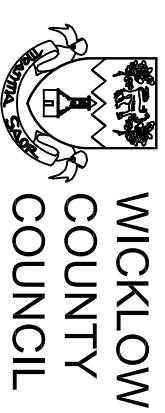

HOUSING CONSTRUCTION TEL: 0404 - 20100
 COUNTY BUILDINGS FAX 0404 - 67792
 WICKLOW
 E-MAIL housing2@wicklowcoco.ie www.wicklow.ie

JOB: HOUSING AT BURNABY MILLS
 GREYSTONES CO. WICKLOW
 TITLE: TYPE C3- 2 BED
 PLANS & ELEVATIONS

SCALE: 1:100	Date: FEB 2019
DWG NO: B.M.G.-P8-107	Drawn: AM
SHEET SIZE: A3	Checked:
STATUS: PART 8	REV *