


File name: Z:\UK\IE\B2\JOBS\PR-223880_PUTLAND_ROAD\9000_CAD_GIS910_CAD\20-SHEETS\NON STATUTORY PUBLIC DISPLAY\60550996_SHT_001_A.DWG
 Plotter: 2019-07-10
 Last saved by: MONIKA GALEZA
 Last
 Project Management Initials: Designer: RH Checked: SC Approved: PL ISO A1 594mm x 841mm

ORDNANCE SURVEY IRELAND LICENCE NO EN 0001919
 ©ORDNANCE SURVEY IRELAND / GOVERNMENT OF IRELAND

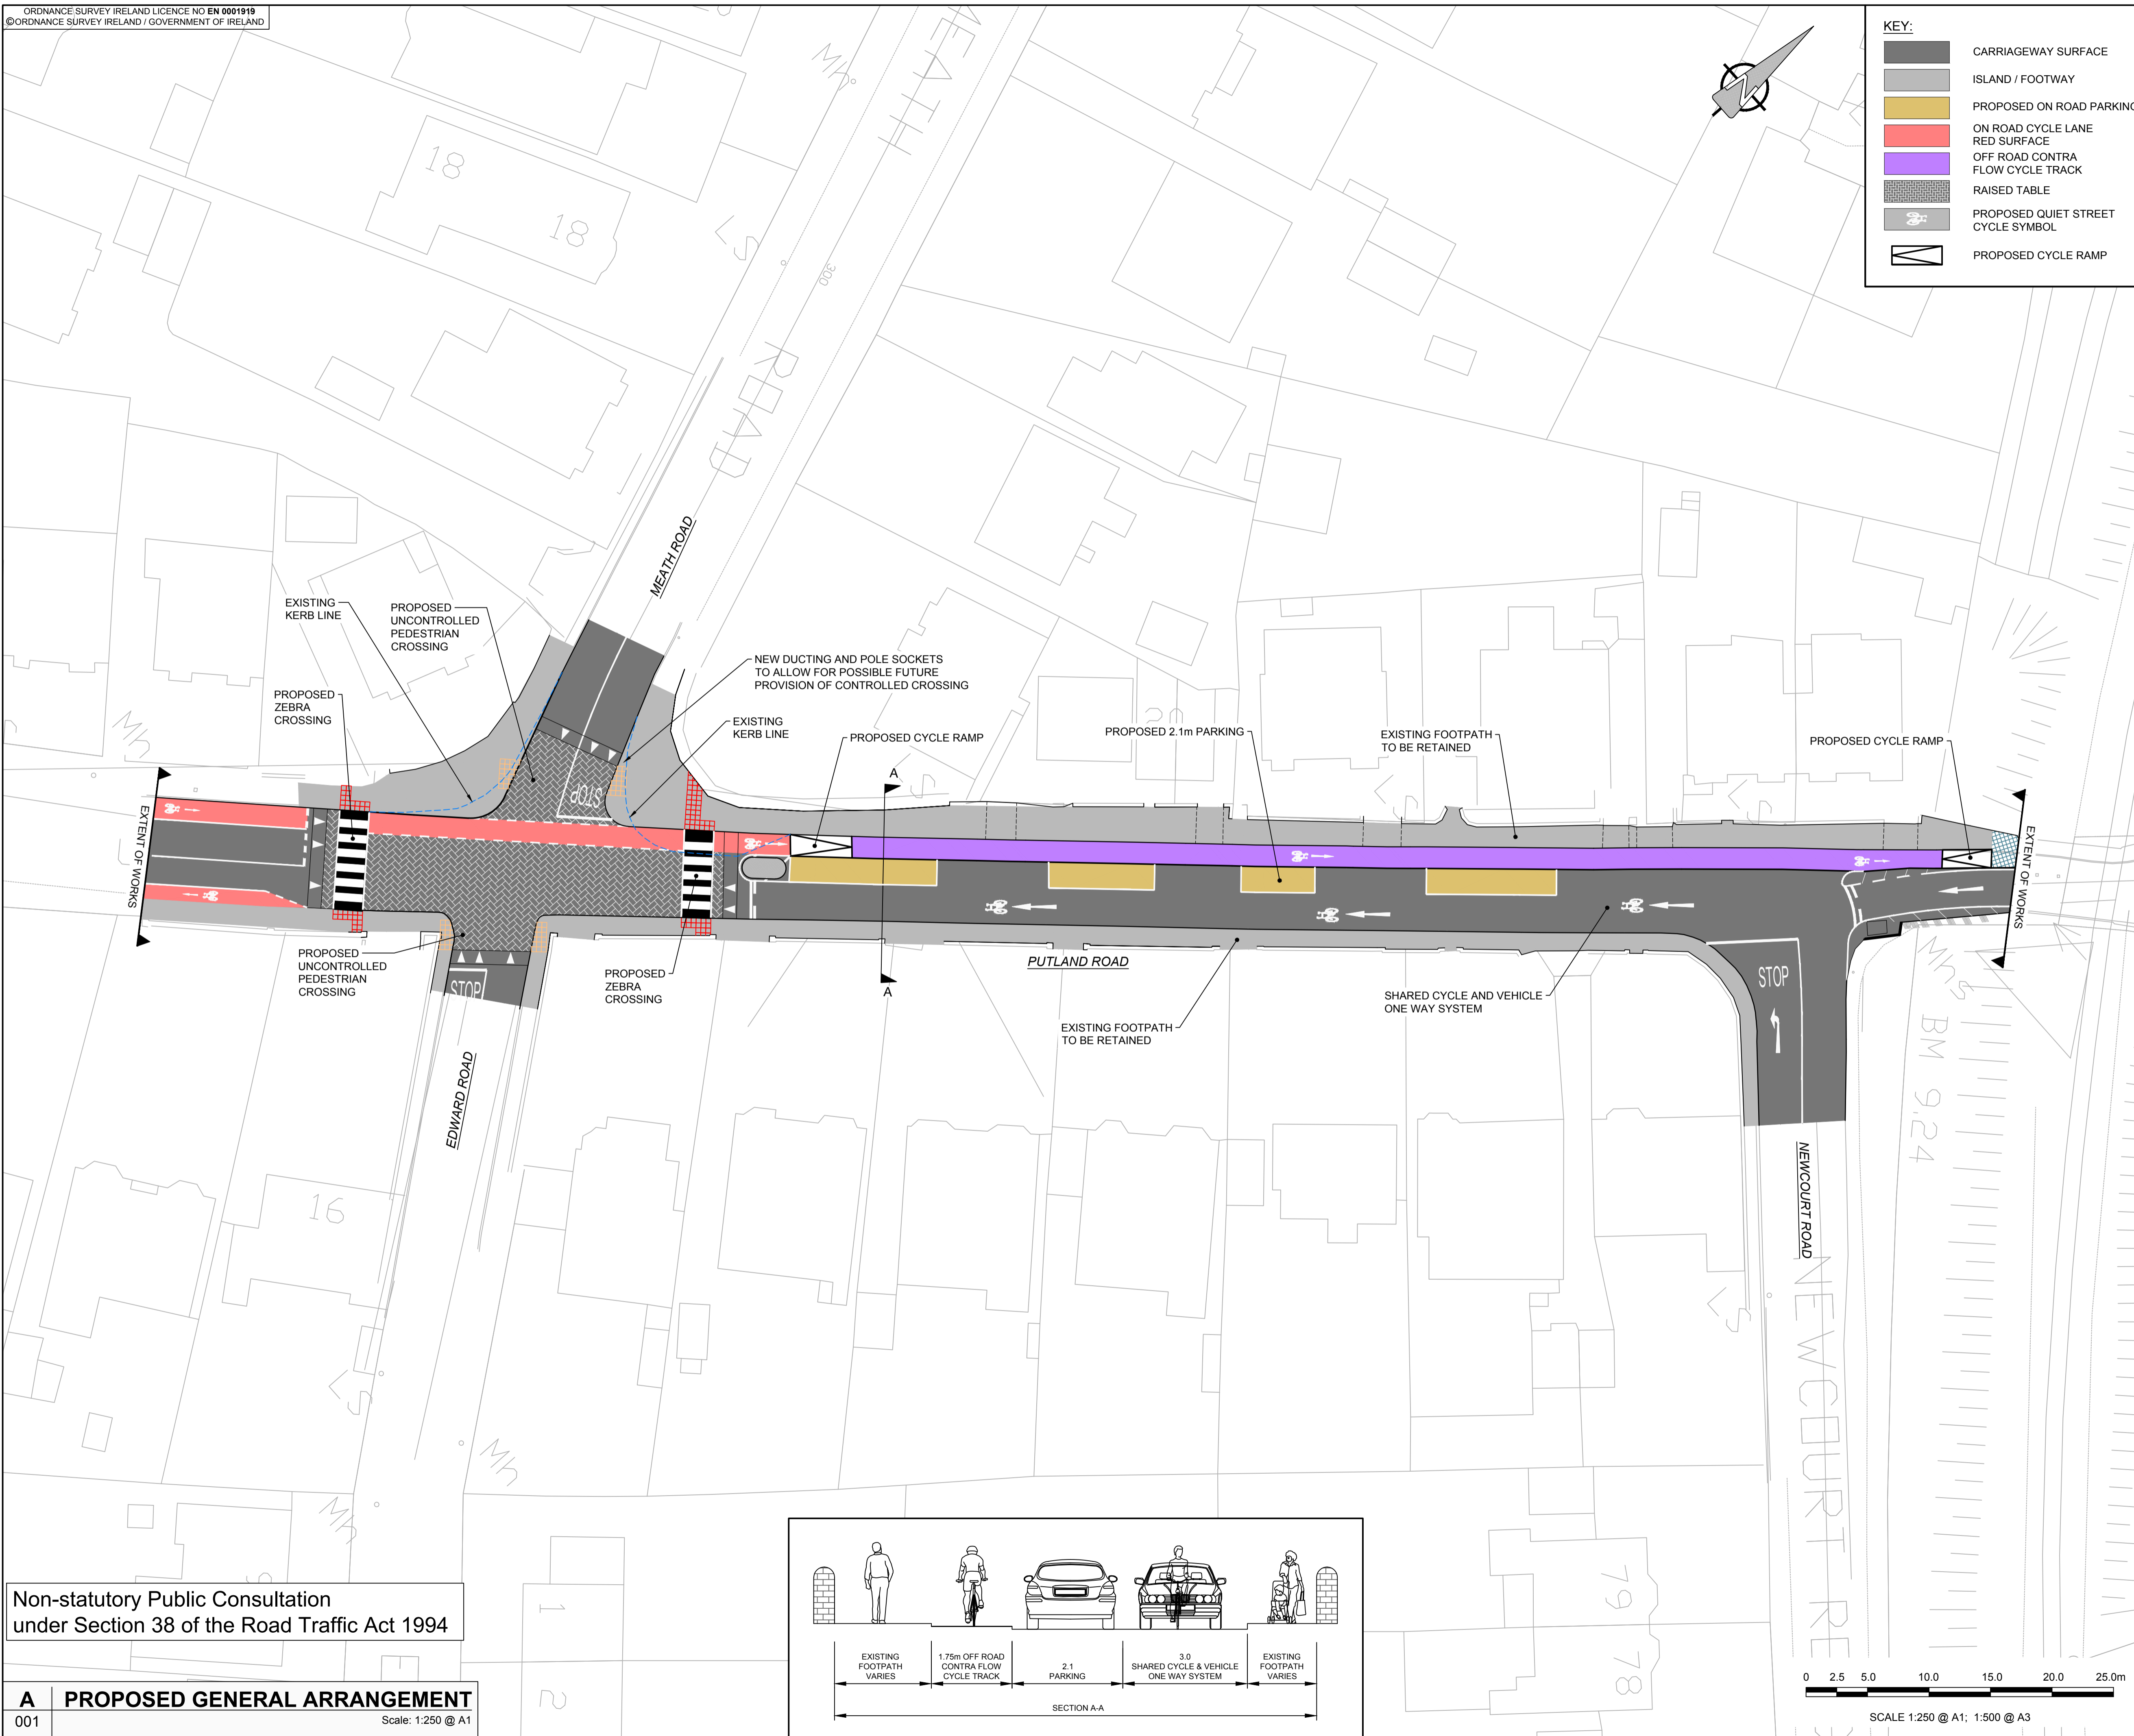

KEY:

- CARRIAGEWAY SURFACE
- ISLAND / FOOTWAY
- PROPOSED ON ROAD PARKING
- ON ROAD CYCLE LANE RED SURFACE
- OFF ROAD CONTRA FLOW CYCLE TRACK
- RAISED TABLE
- PROPOSED QUIET STREET CYCLE SYMBOL
- PROPOSED CYCLE RAMP



PROJECT
 PROVISION OF IMPROVED CYCLING FACILITIES & TRAFFIC CALMING MEASURES ON PUTLAND ROAD, BRAY

CLIENT



CONSULTANT

AECOM
 4th Floor Adelphi Plaza, George's Street
 Upper, Dun Laoghaire, Co Dublin
 Tel:+353 (0)1 2383100 Fax:+353(0)1 2383199
 www.aecom.com

- NOTES:**
1. THIS DRAWING IS TO BE READ IN CONJUNCTION WITH ALL OTHER RELEVANT ENGINEERING DRAWINGS. ANY DISCREPANCIES, ERRORS OR OMISSIONS TO BE BROUGHT TO THE ATTENTION OF THE EMPLOYER.
 2. ALL DIMENSIONS TO BE CHECKED BY THE CONTRACTOR ON SITE PRIOR TO COMMENCEMENT OF WORKS.
 3. EMPLOYERS REPRESENTATIVE TO BE INFORMED BY THE CONTRACTOR OF ANY DISCREPANCIES PRIOR TO THE COMMENCEMENT OF WORKS ON SITE.
 4. DIMENSIONS OF ALL BOUNDARIES AND ADJOINING ROADS TO BE CHECKED ON SITE PRIOR TO COMMENCEMENT OF WORKS.
 5. DO NOT SCALE. ALL MEASUREMENTS AND COORDINATES TO BE CHECKED ON SITE.

ISSUE/REVISION

I/R	DATE	DESCRIPTION
A	JULY 2019	ISSUED FOR NON STATUTORY PUBLIC DISPLAY

KEY PLAN

PROJECT NUMBER

60550996

SHEET TITLE



PROPOSED GENERAL ARRANGEMENT

SHEET NUMBER

60550996_SHT_001_A

Non-statutory Public Consultation
 under Section 38 of the Road Traffic Act 1994

A PROPOSED GENERAL ARRANGEMENT
 001 Scale: 1:250 @ A1

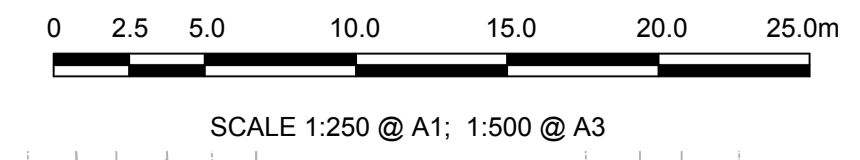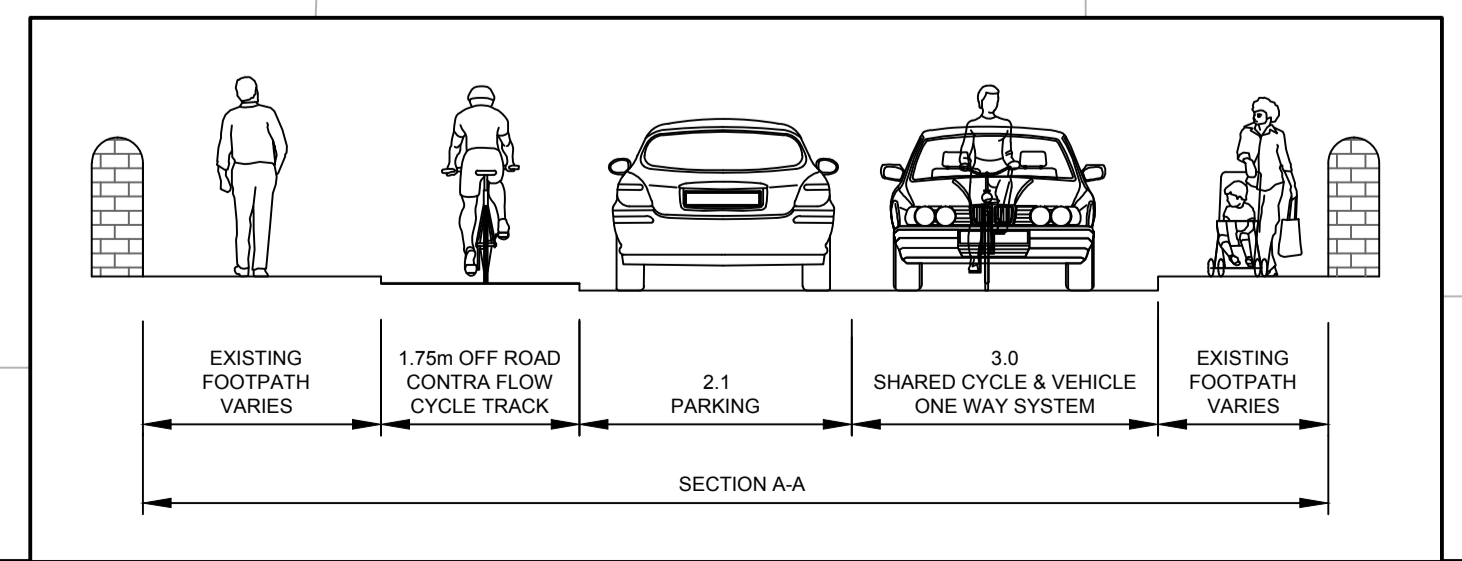

This drawing has been prepared for the use of AECOM's client. It may not be used, modified, reproduced or relied upon by third parties, except as agreed by AECOM or as required by law. AECOM accepts no responsibility, and denies any liability whatsoever, for any particular uses or relies on this drawing without AECOM's express written consent. Do not scale this document. All measurements must be obtained from the stated dimensions.