
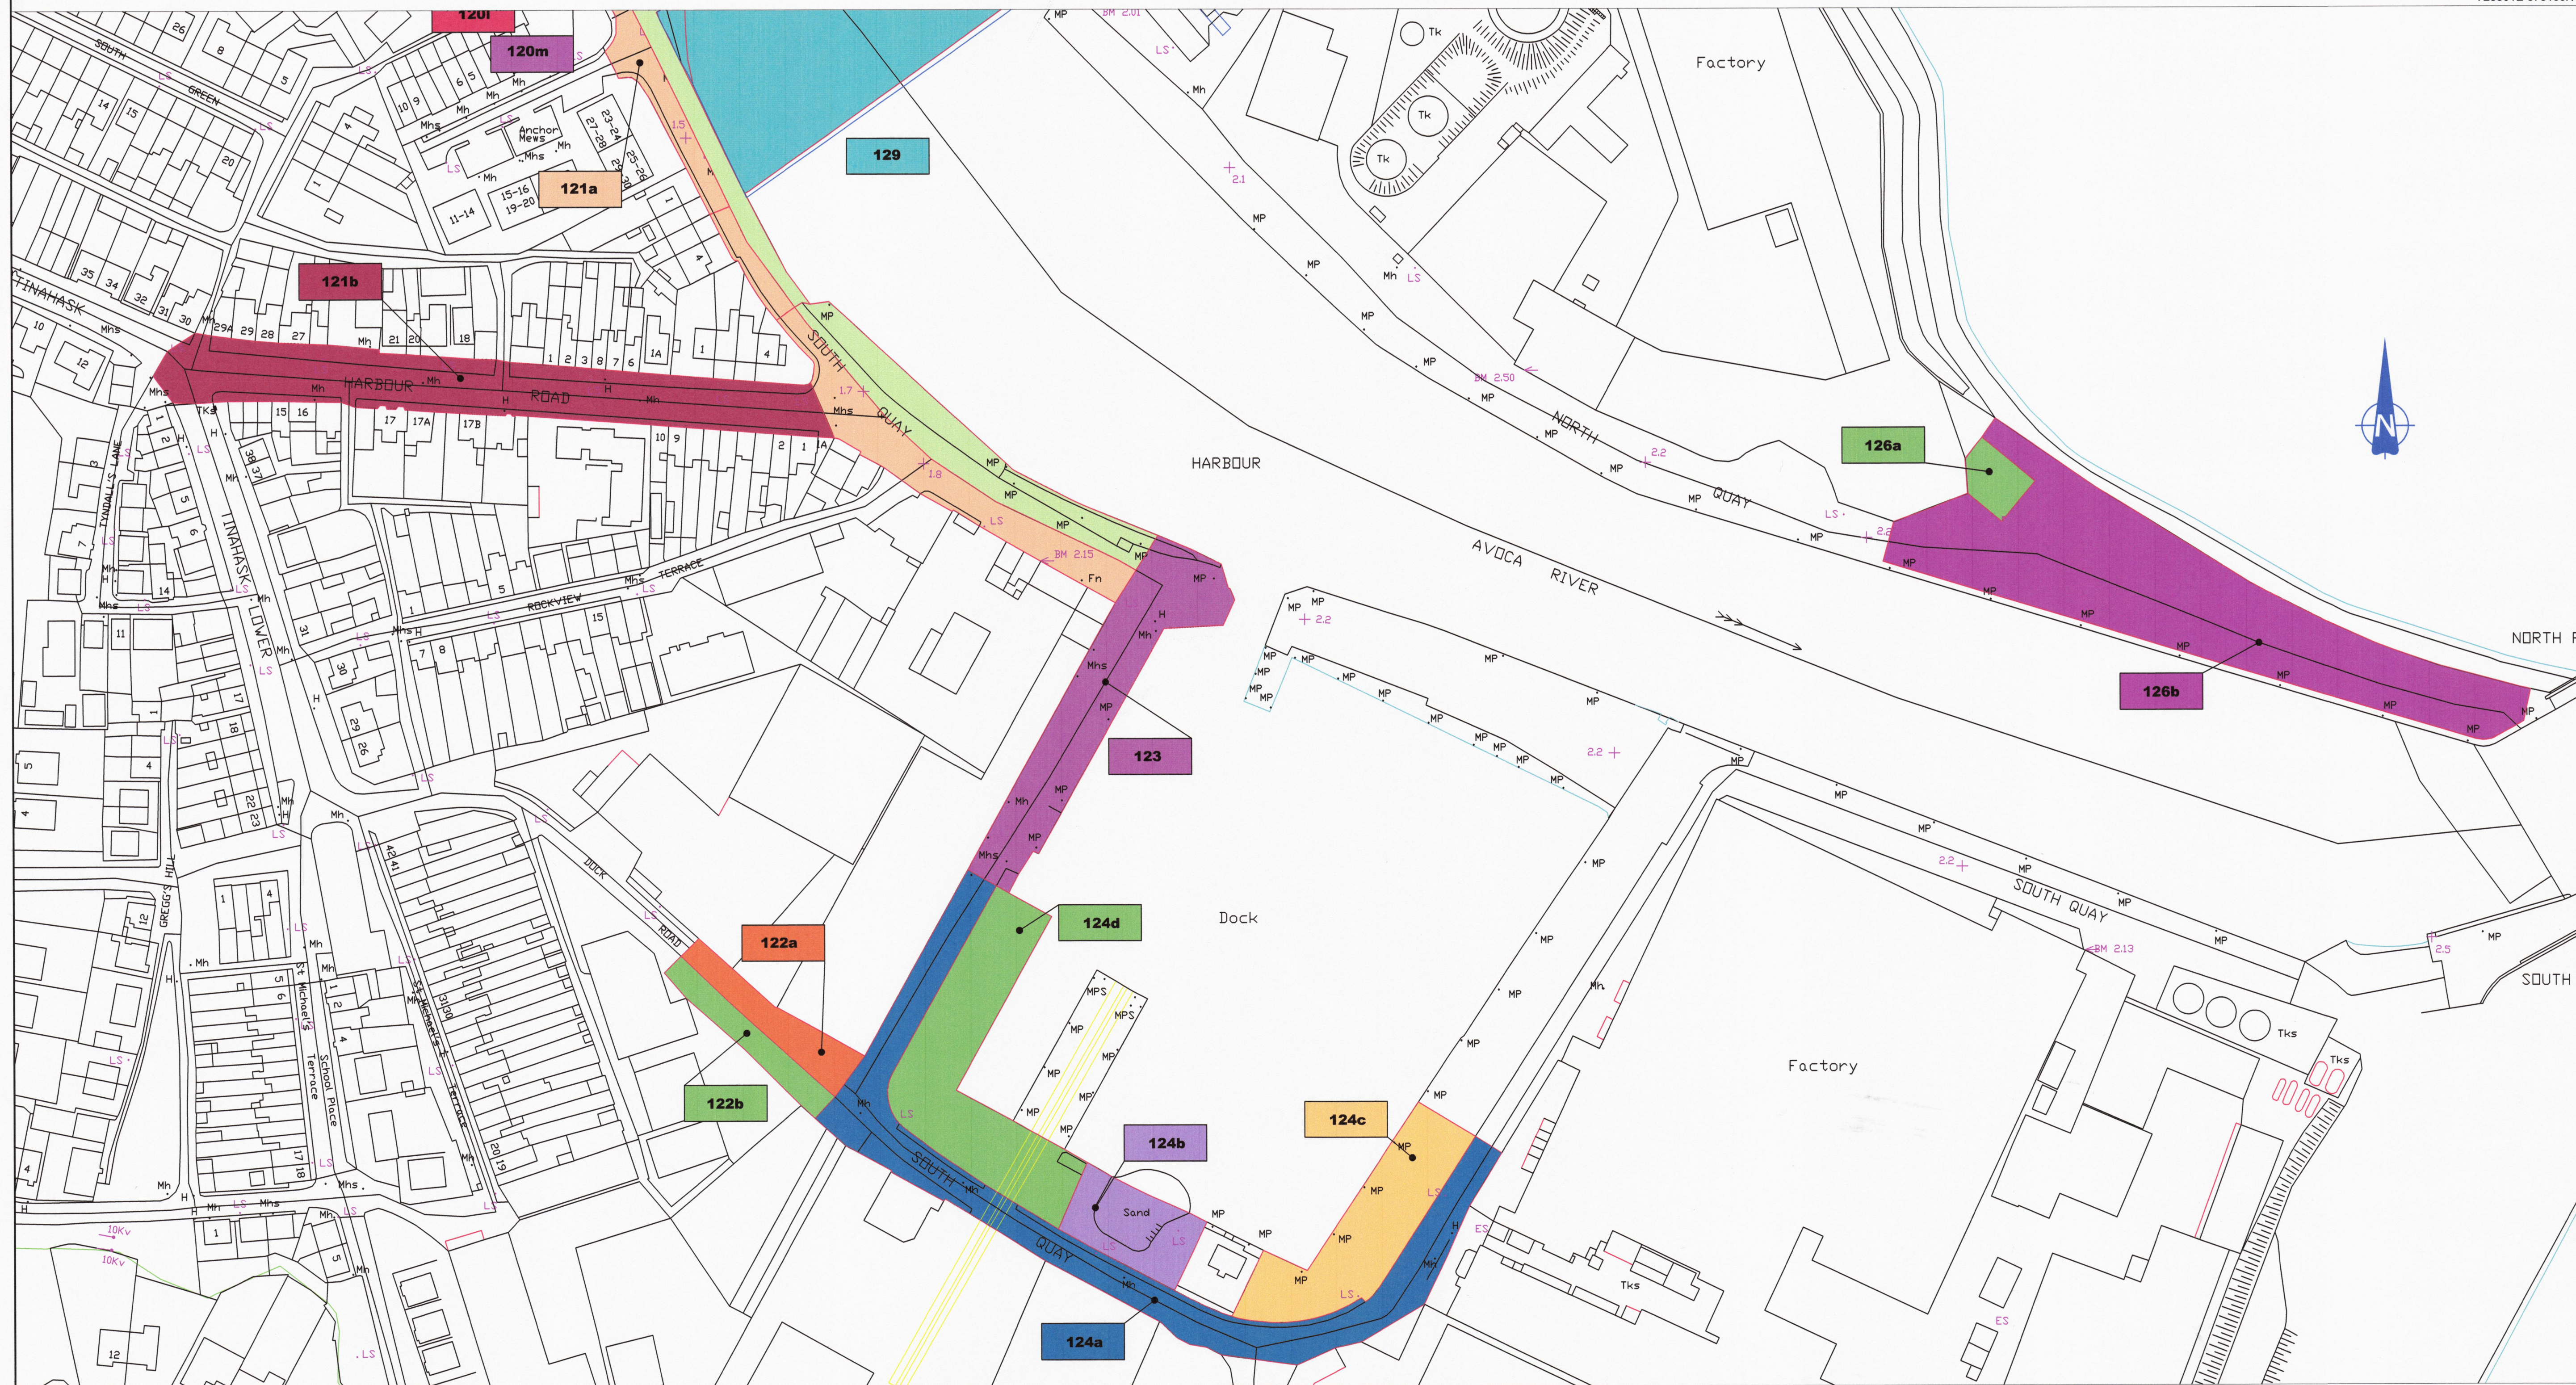


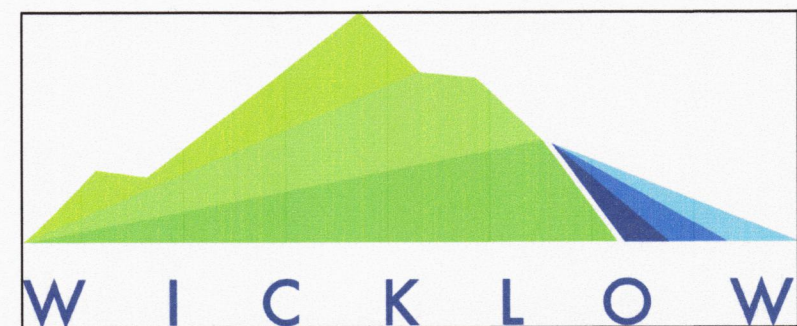

724742E 672798N

**WICKLOW COUNTY COUNCIL**

County Buildings, Whitegates, Wicklow Town
Tel: +353-404-20100, Fax: +353-404-67792

NOTES

1. This drawing represents the particular instructions of Wicklow County Council. It is not intended for and should not be relied upon by any third party and no responsibility is undertaken to any third party.
2. Includes Ordnance Survey Ireland data reproduced under OSI Licence number 2010/35CCMA/Wicklow County Council. Unauthorised reproduction infringes Ordnance Survey Ireland and Government of Ireland copyright. Ordnance Survey Ireland.

This map is computer generated from O.S. digitised file plotted in accordance with Land Registry Regulations.


Wicklow O.S. Sheets: 4428-A, 4428-C,
4428-D7, 4428-11,
4428-12,
4428-16, 4428-17

Scale: As Shown
Date: April 2021

"WICKLOW COUNTY COUNCIL
COMPULSORY PURCHASE AND TEMPORARY
ACQUISITION
(LANDS AT ARKLOW)
ORDER NO. 02 2021"

Dated the 25th day of May 2021
PRESENT when the Seal of WICKLOW COUNTY COUNCIL was affixed hereto:-

Wicklow Chief Executive
Chairman Nominated Member
Director of Services Planning Development and Environment
Director of Service Corporate Affairs

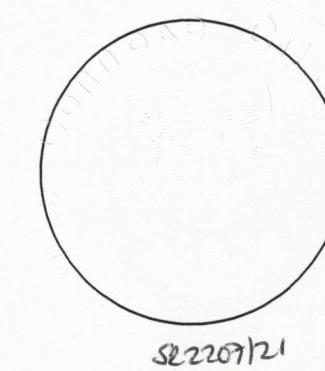

JOB TITLE:		LANDS AT ARKLOW	
DRAWING: CPO MAP		COMPULSORY PURCHASE ORDER MAP	
FILENAME:	022021-001	DWG. NO:	022021-004
SCALE:	1:1000 @ A1	DATE	April 2021
DRAWN BY:	FR	CHECKED BY:	MD
REVISION:	00		