


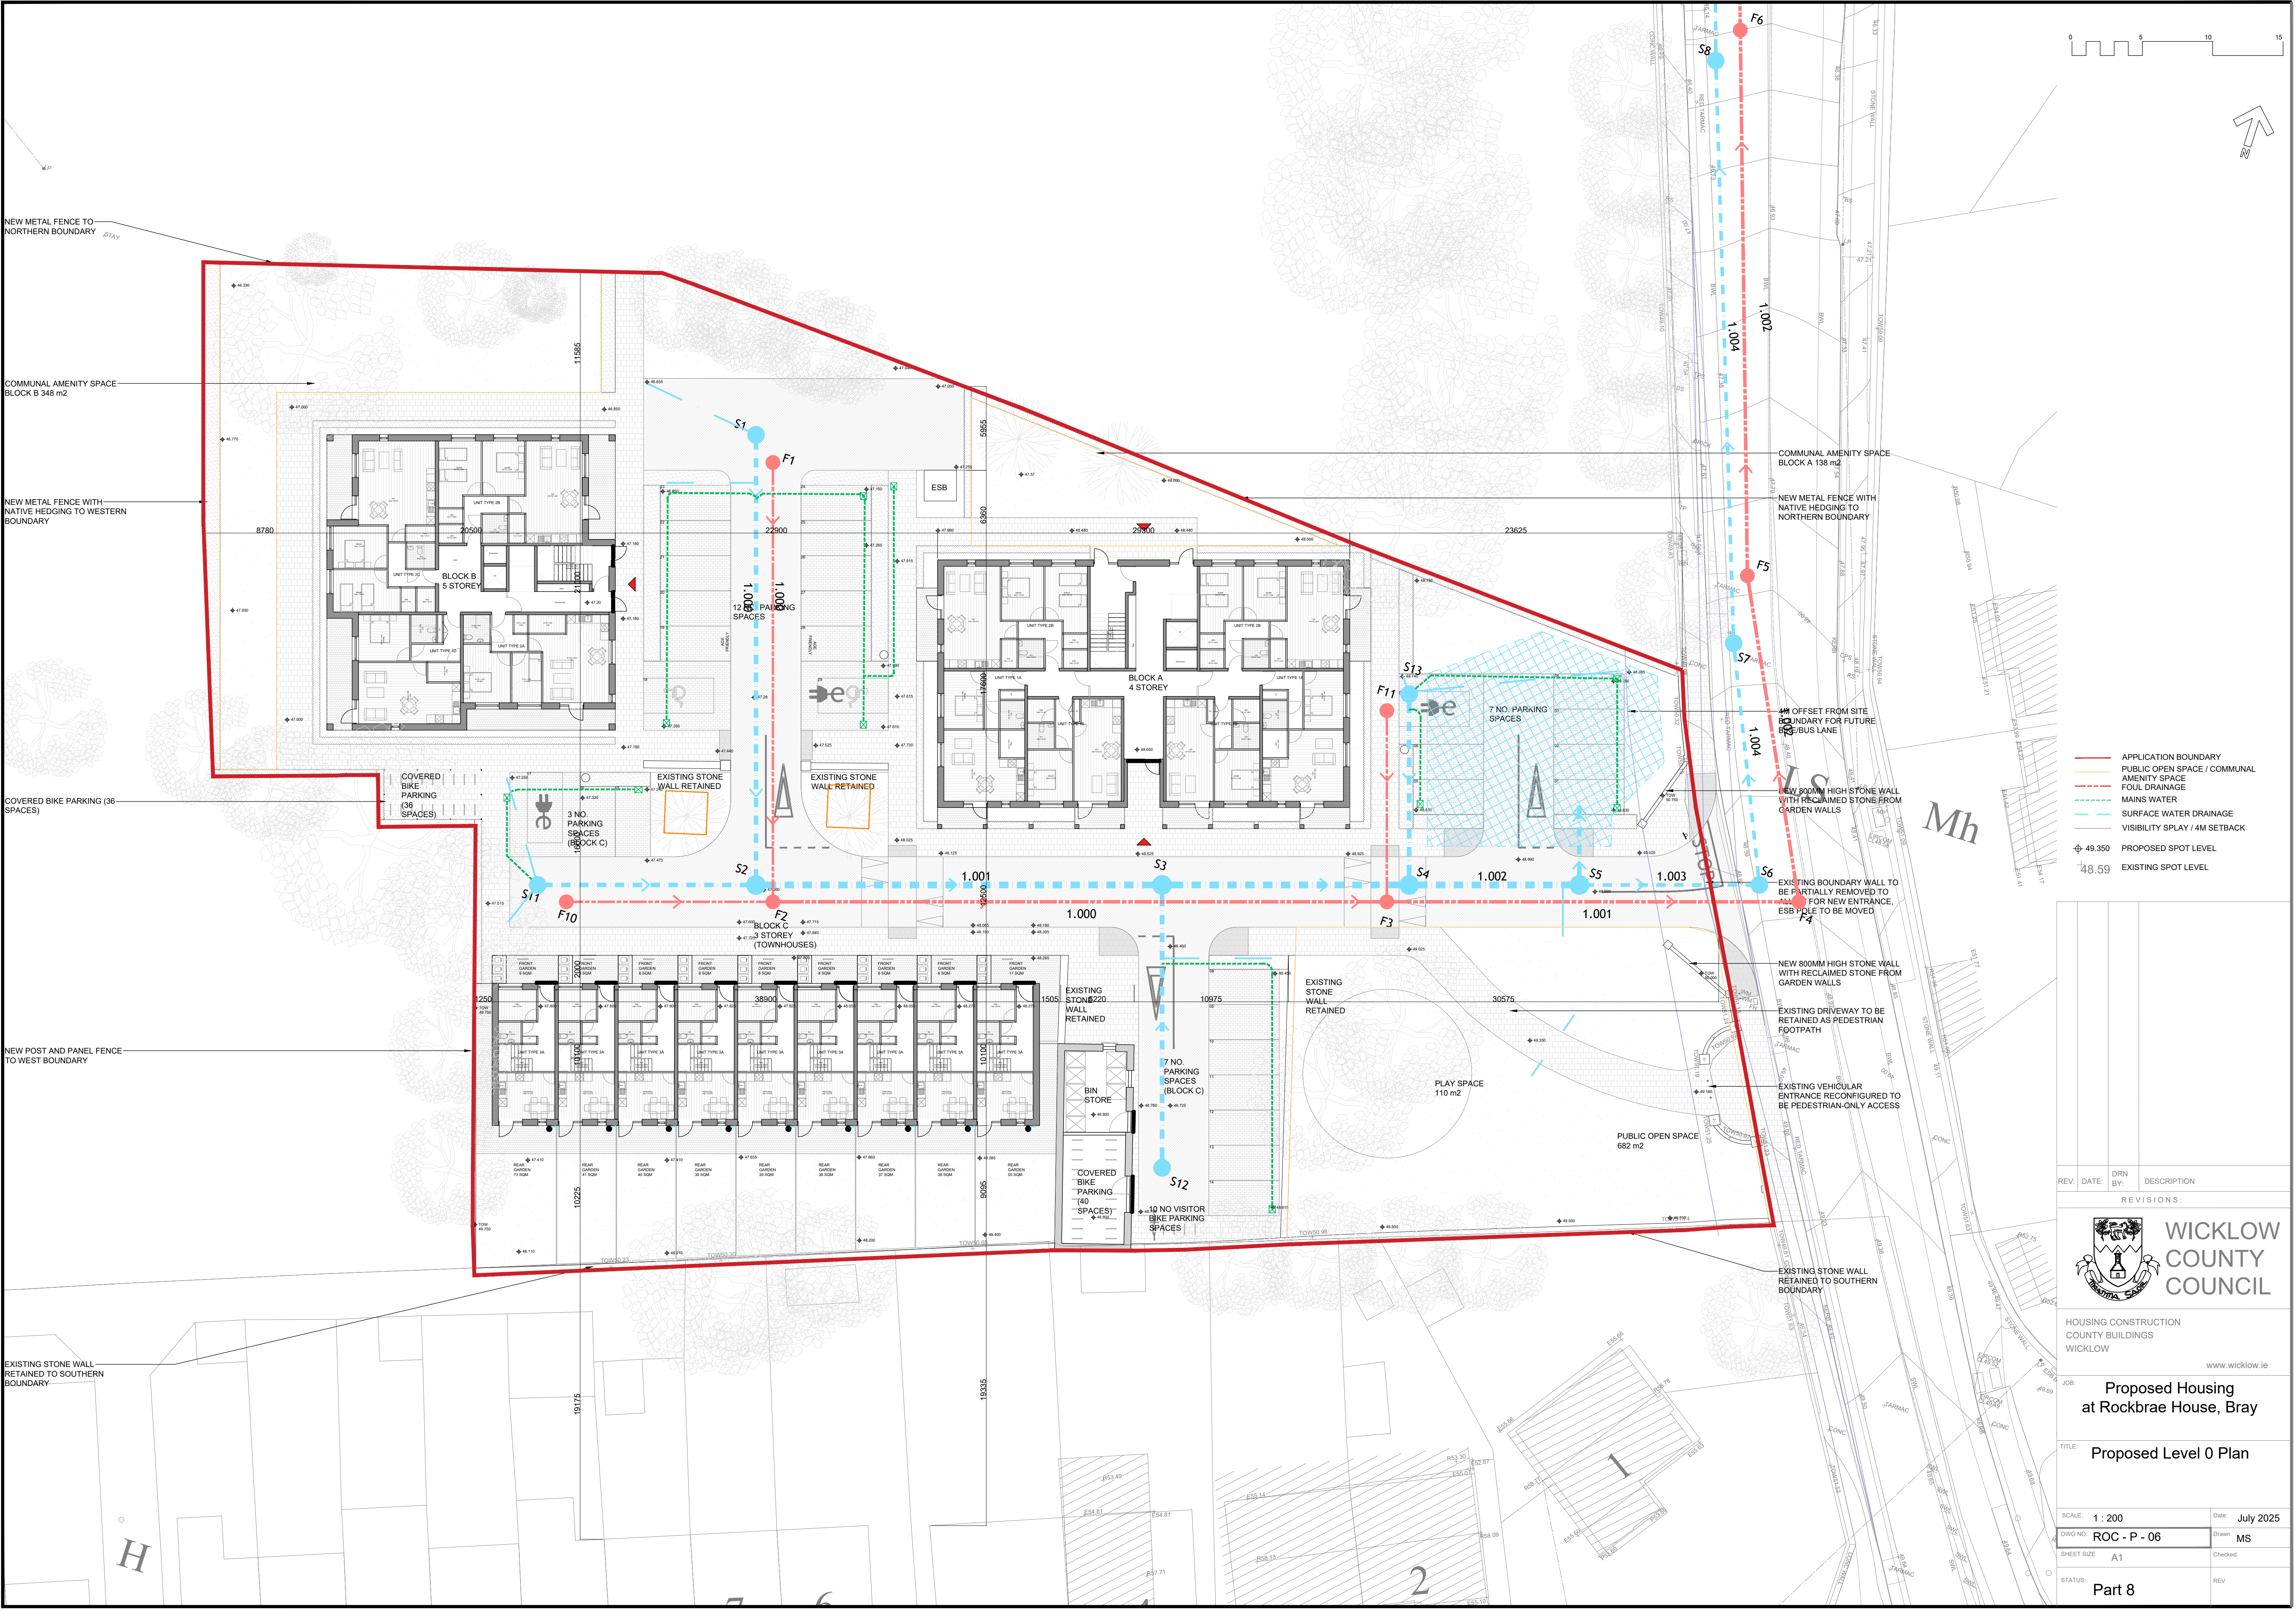

- APPLICATION BOUNDARY
 - PUBLIC OPEN SPACE / COMMUNAL
 - AMENITY SPACE / COMMUNAL
 - FOUL DRAINAGE
 - MAINS WATER
 - SURFACE WATER DRAINAGE
 - VISIBILITY SPLAY / 4M SETBACK
- 49.350 PROPOSED SPOT LEVEL
48.59 EXISTING SPOT LEVEL

REV:	DATE:	DRN BY:	DESCRIPTION:
REVISIONS:			
 WICKLOW COUNTY COUNCIL			
HOUSING CONSTRUCTION COUNTY BUILDINGS WICKLOW			
www.wicklow.ie			
JOB: Proposed Housing at Rockbrae House, Bray			
TITLE: Proposed Level 0 Plan			
SCALE: 1:200	Date: July 2025		
DWG NO: ROC - P - 06	Drawn: MS		
SHEET SIZE: A1	Checked:		
STATUS: Part 8	REV:		

DO NOT SCALE - USE FIGURED DIMENSION ONLY - ALL DIMENSIONS TO BE CHECKED ON SITE - ORIGINAL SIZE - A1