

A1


NEW RIVER EDGE CREATED FROM SOIL FILLED GEOTEXTILE SACKS

RIP-RAP TO FACE OF RIVERBANK

RIVERBANK REALIGNED LOCALLY

EXISTING ISLANDS TO BE REMOVED

3No. 8m x 5m ROOSTING PLATFORMS ANCHORED IN POSITION

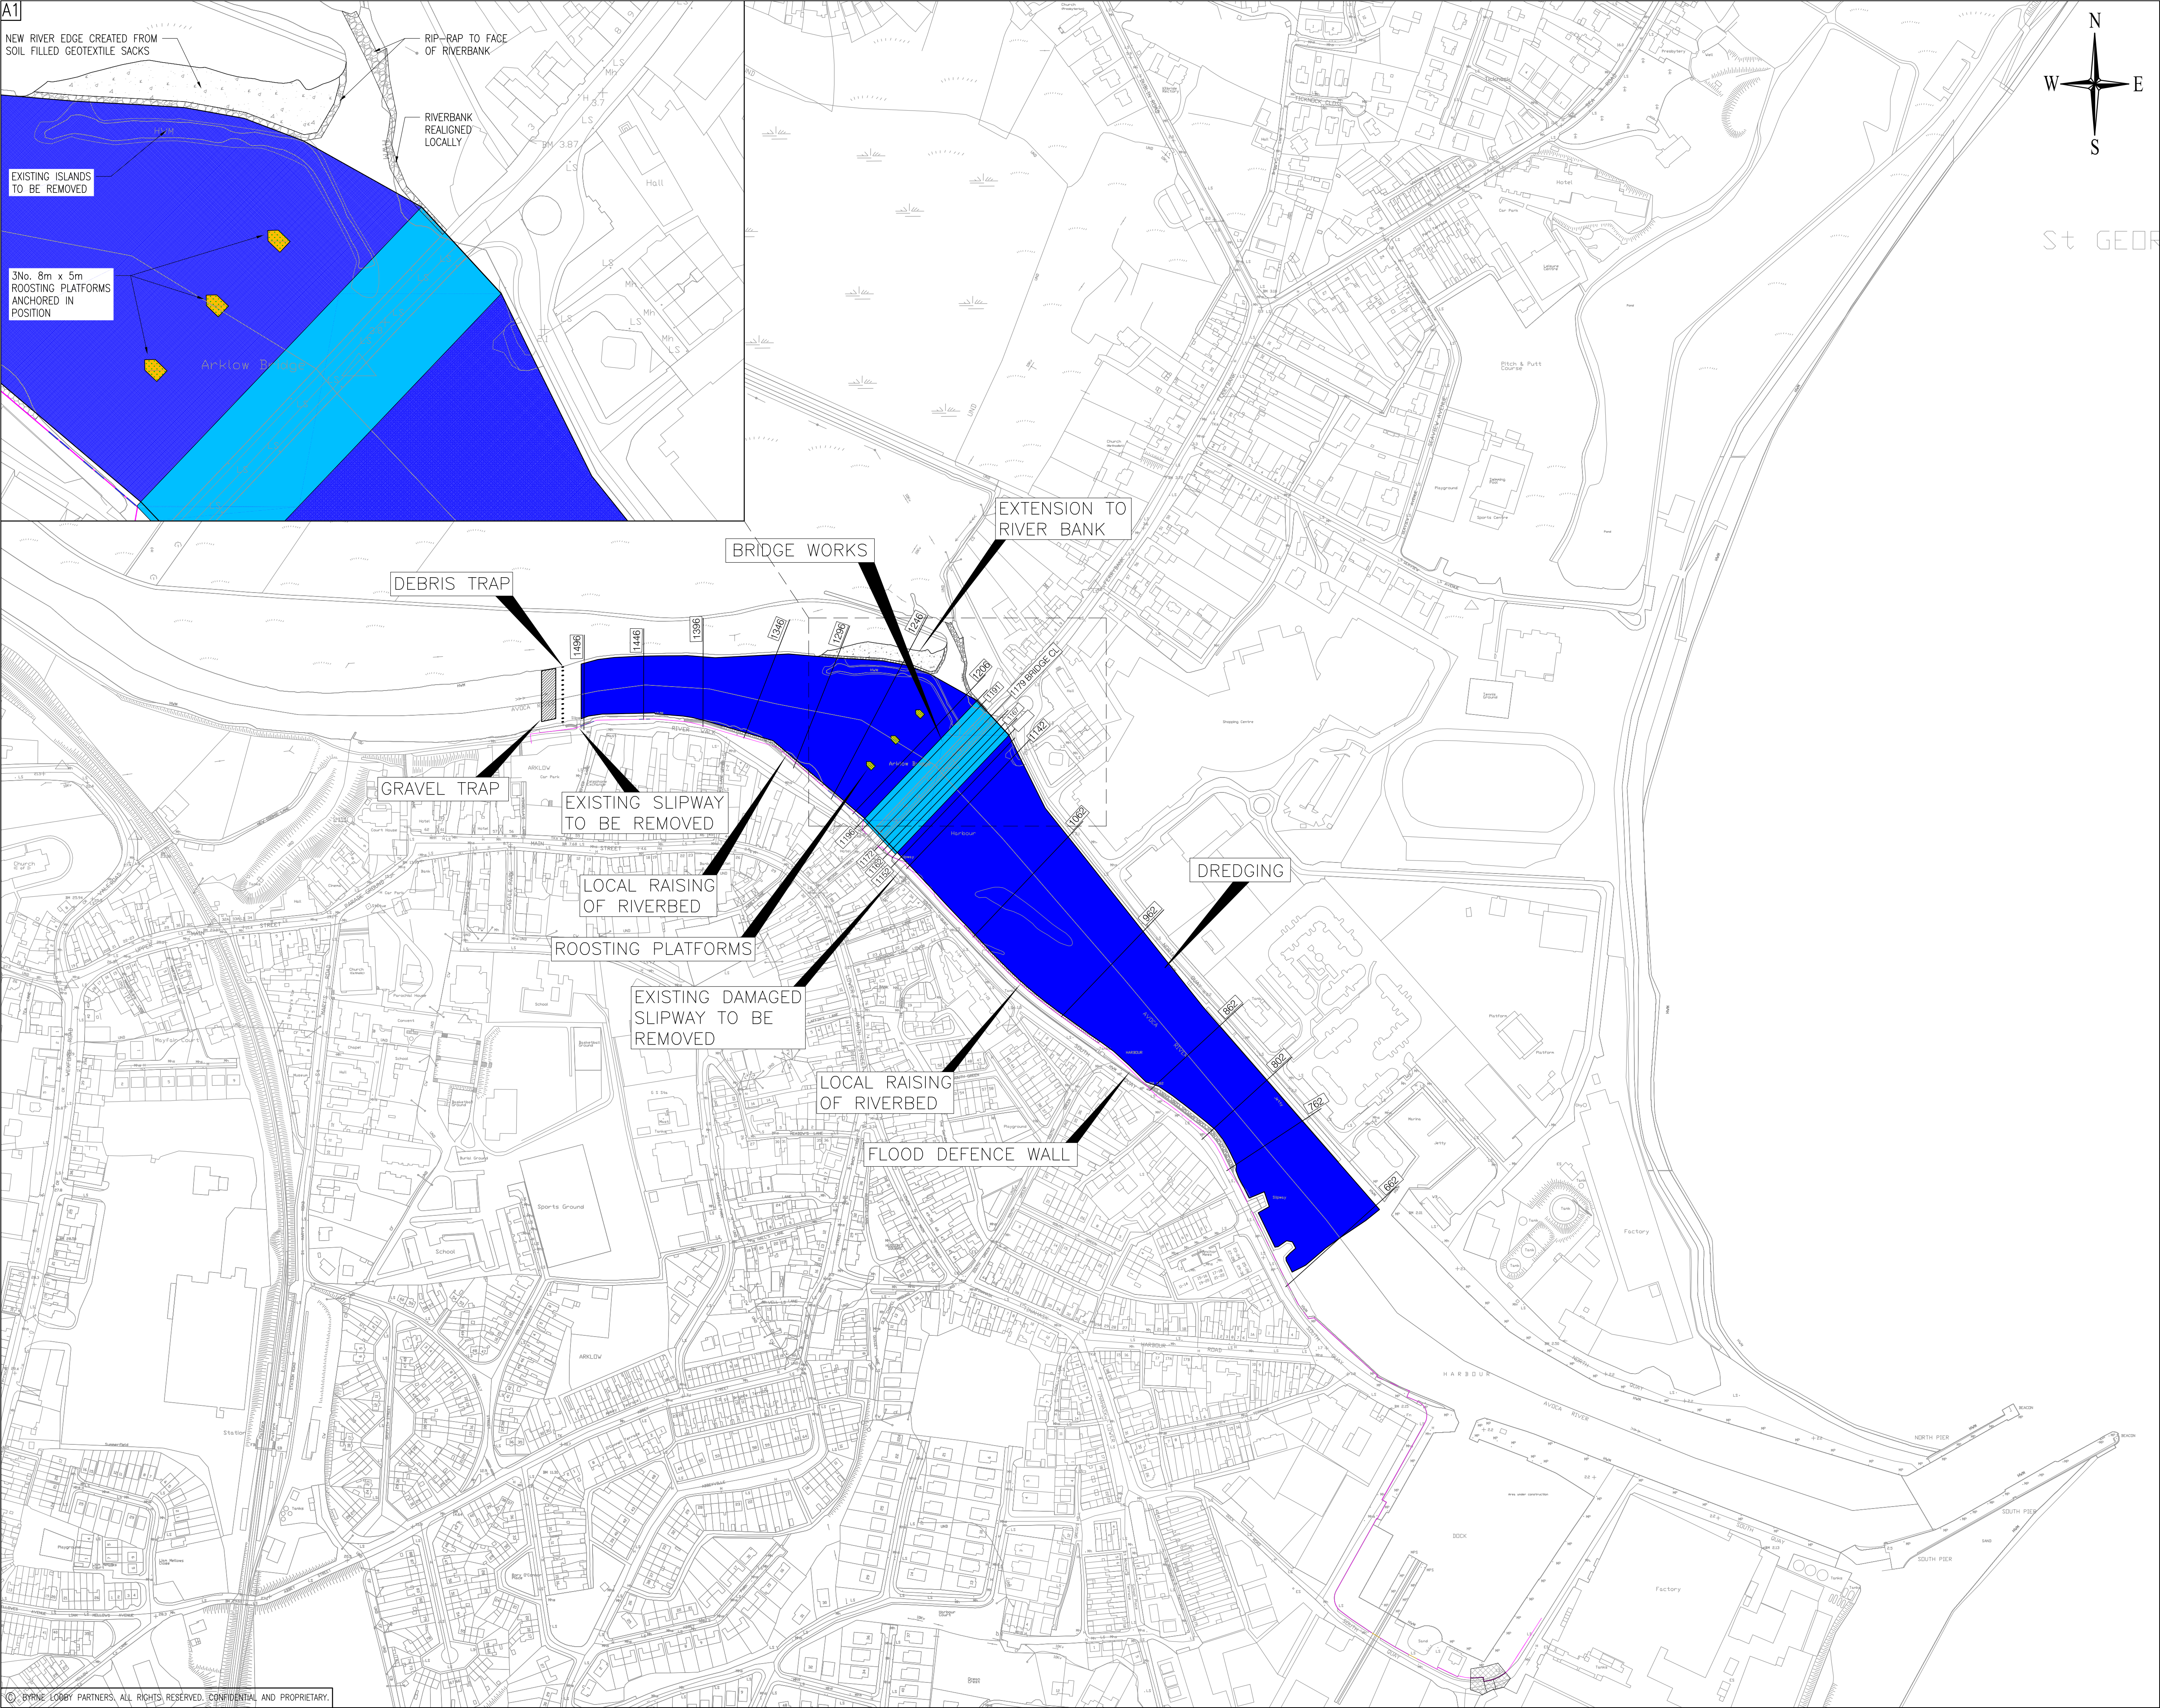

St George's

NOTES:

- DO NOT SCALE OFF DRAWING
- DRAWING TO BE READ IN CONJUNCTION WITH ALL OTHER DRAWINGS
- DRAWING IS FOR INFORMATION PURPOSES ONLY, NOT FOR CONSTRUCTION
- SEE DRAWINGS No. 1004-1010 FOR PROPOSED WORKS TO ARKLOW BRIDGE
- SEE DRAWINGS No. 1011-1020 FOR PROPOSED DREDGING WORKS

LEGEND:

- DEEPENING OF BRIDGE FLOOR (INCLUDING SCOUR SLAB)
- EXTENSIVE U/S & D/S DREDGE
- FLOOD DEFENCE WALL
- DEBRIS TRAP
- GRAVEL TRAP
- PROPOSED RIP-RAP
- PROPOSED FLOATING ISLANDS
- PROPOSED RIVERBANK EXTENSION
- LOCAL RAISING OF RIVERBED
- PROPOSED ROOSTING PLATFORM

CROSS SECTIONS DWG LOCATIONS	
CROSS-SECTION CHAINAGE	DWG No.
662	1018
762, 802, 862	1017
962, 1062, 1142	1016
1152, 1157, 1162	1015
1167, 1172, 1179	1014
1191, 1196, 1206	1013
1246, 1296, 1346	1012
1396, 1446, 1496	1011

P5	11.03.21	ISSUE FOR PLANNING	LT	KBS	KT
P4	15.12.20	ISSUE FOR INFORMATION	LT	KBS	KT
P3	16.10.20	ISSUE FOR INFORMATION	LT	KBS	KT
P2	05.03.20	ISSUE FOR INFORMATION	LT	KBS	KT
P1	10.09.18	ISSUE FOR INFORMATION	NM	SH	KT
Rev	Date	Description	By	Chk	App

BYRNE LOOBY

2100 Cork Airport Business Park, Kinsale Road, Cork
tel: +353 (0) 21 2407988
email: cork@ByrneLooby.com www.ByrneLooby.com

BAHRAIN • IRELAND • QATAR • SAUDI ARABIA • UAE • UK
CIVIL STRUCTURAL WATER & GEOTECHNICAL SPECIALISTS

CLIENT		WICKLOW COUNTY COUNCIL			
PROJECT		ARKLOW FLOOD RELIEF SCHEME			
DRAWING TITLE		CHANNEL WORKS OVERALL LAYOUT			
STATUS		FOR PLANNING			
Date: 02.07.18	Scale: 1:2500	Drawn: NM	Chk: KT	App: KT	
Project No: PH00886/01		Drg. No: 1003		Rev: P5	