















- LEGEND:**
-  ST KEVIN'S NATIONAL SCHOOL
  -  EPOXY ROAD SURFACE
  -  FOOTPATH
  -  CARRIAGEWAY
  -  GRASS AREA / VERGE
  -  EXISTING KERB LINE
  -  PENCIL BOLLARD
  -  EXISTING BOLLARD
  -  BLACK BOLLARD
  -  SCHOOL AHEAD SIGN
  -  EXISTING TREES

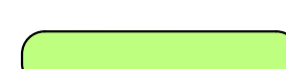

EXISTING CROSS SECTION AT A-A

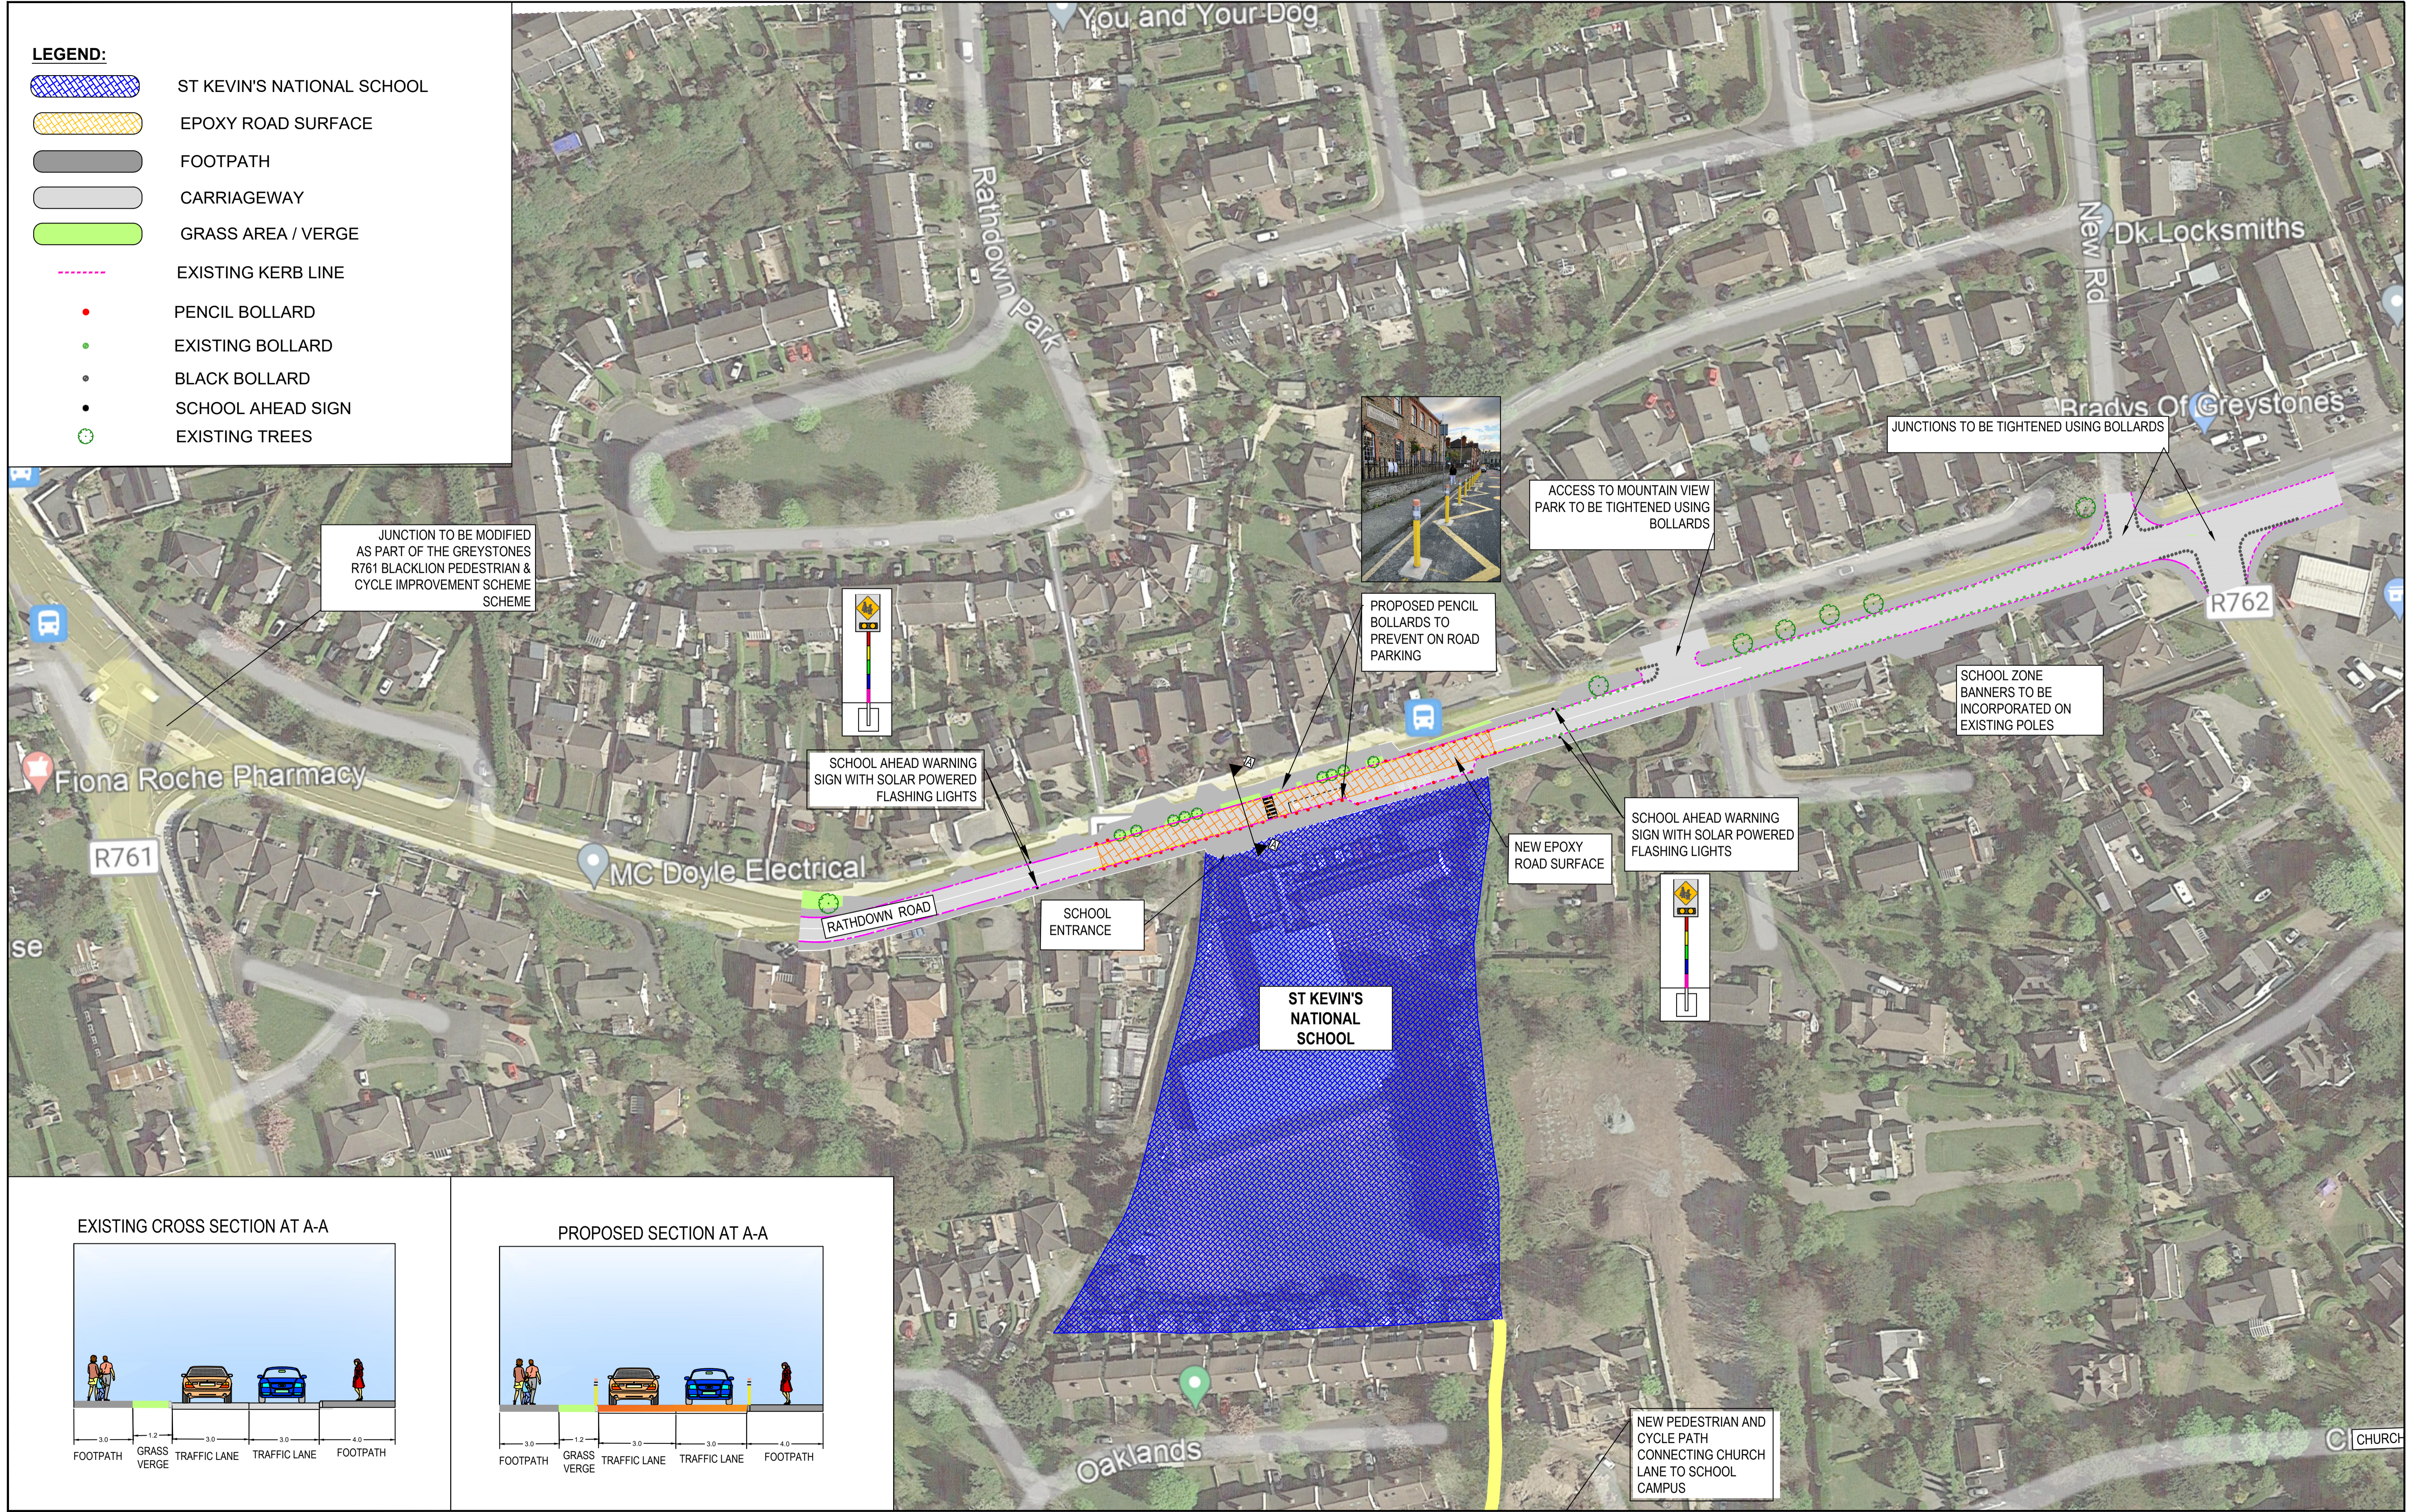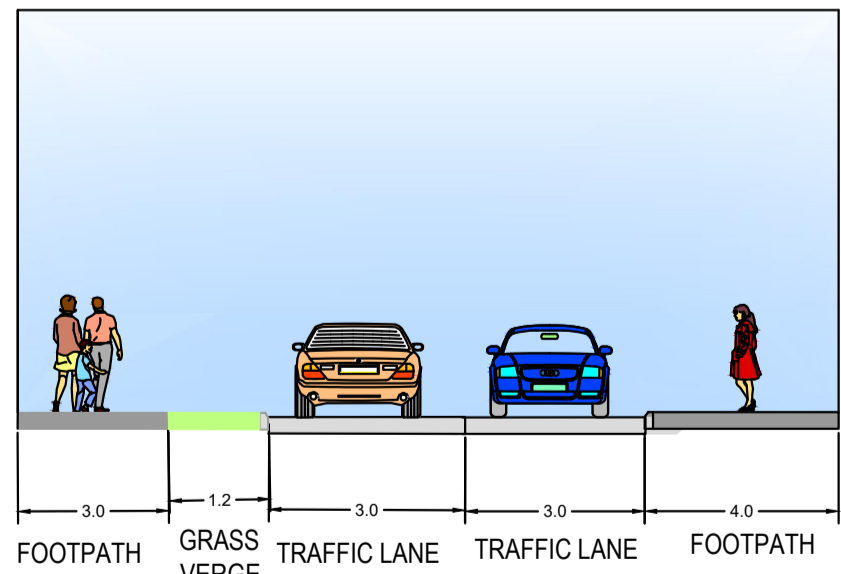

PROPOSED SECTION AT A-A

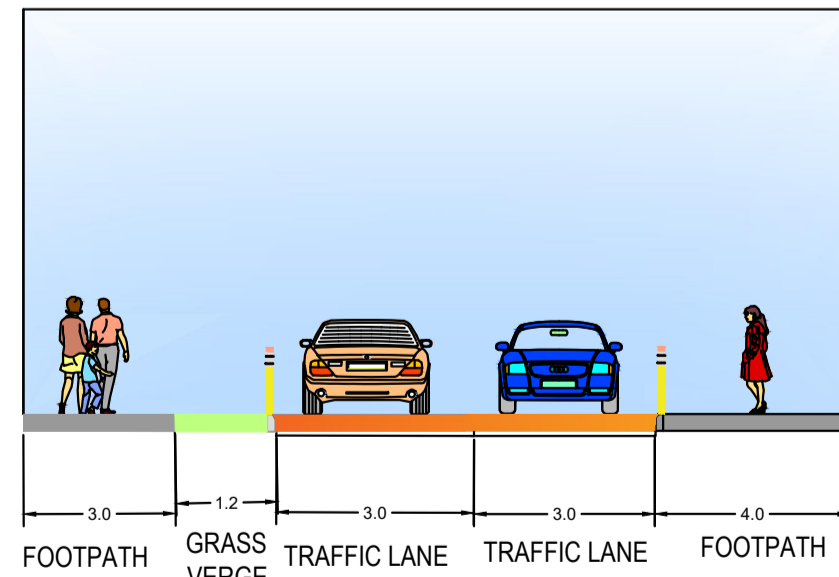

Classon House  
Dundrum Business Park,  
Dundrum Road,  
Dublin 14,  
Ireland

Phone: +353 1 485 1400  
Email: info@jbarry.ie

Notes  
DO NOT SCALE, use figured dimensions only.  
All levels are referred to Ordnance Survey Datum, Malin Head.  
This drawing is the property of the National Transport Authority, Ireland. It is a confidential document and must not be copied, used, or its contents divulged without prior written consent. This document should not be relied on or used in circumstances other than those for which it was originally prepared. Barry Transportation accepts no responsibility for this document to any other party other than the party by whom it was commissioned.

Rev.	Date	Drawn	Description	Chk'd	Appr.
P03	15/02/2023	SK	ISSUED FOR INFORMATION	NN	DOX
P02	27/01/2023	SK	ISSUED FOR INFORMATION	NN	DOX
P01	12/01/2023	SK	ISSUED FOR INFORMATION	NN	DOX

Project Title: WCC Safer To School		Status:
Drawing Title: St. Kevin's Preferred Option Rathdown Road		S3
Designed: NN	File Name: St_Kevin's_Prefered_Option	Drawing No. 22412-BTL-XX-DR-CE-00027
Drawn: SK	Scale at A1: 1:750	Rev: P03
Approved: DOX	Date: 15/02/2023	
Checked: NN		

File Name: R022 Projects\22412 - WCC Safer Routes to School\01\_CIV3D Drawings\22412-BTL-XX-DR-CE-00027\_StKevin's\_Prefered\_Option.dwg