



A1
1
2
3
4
5
6
7
8
9
10
11

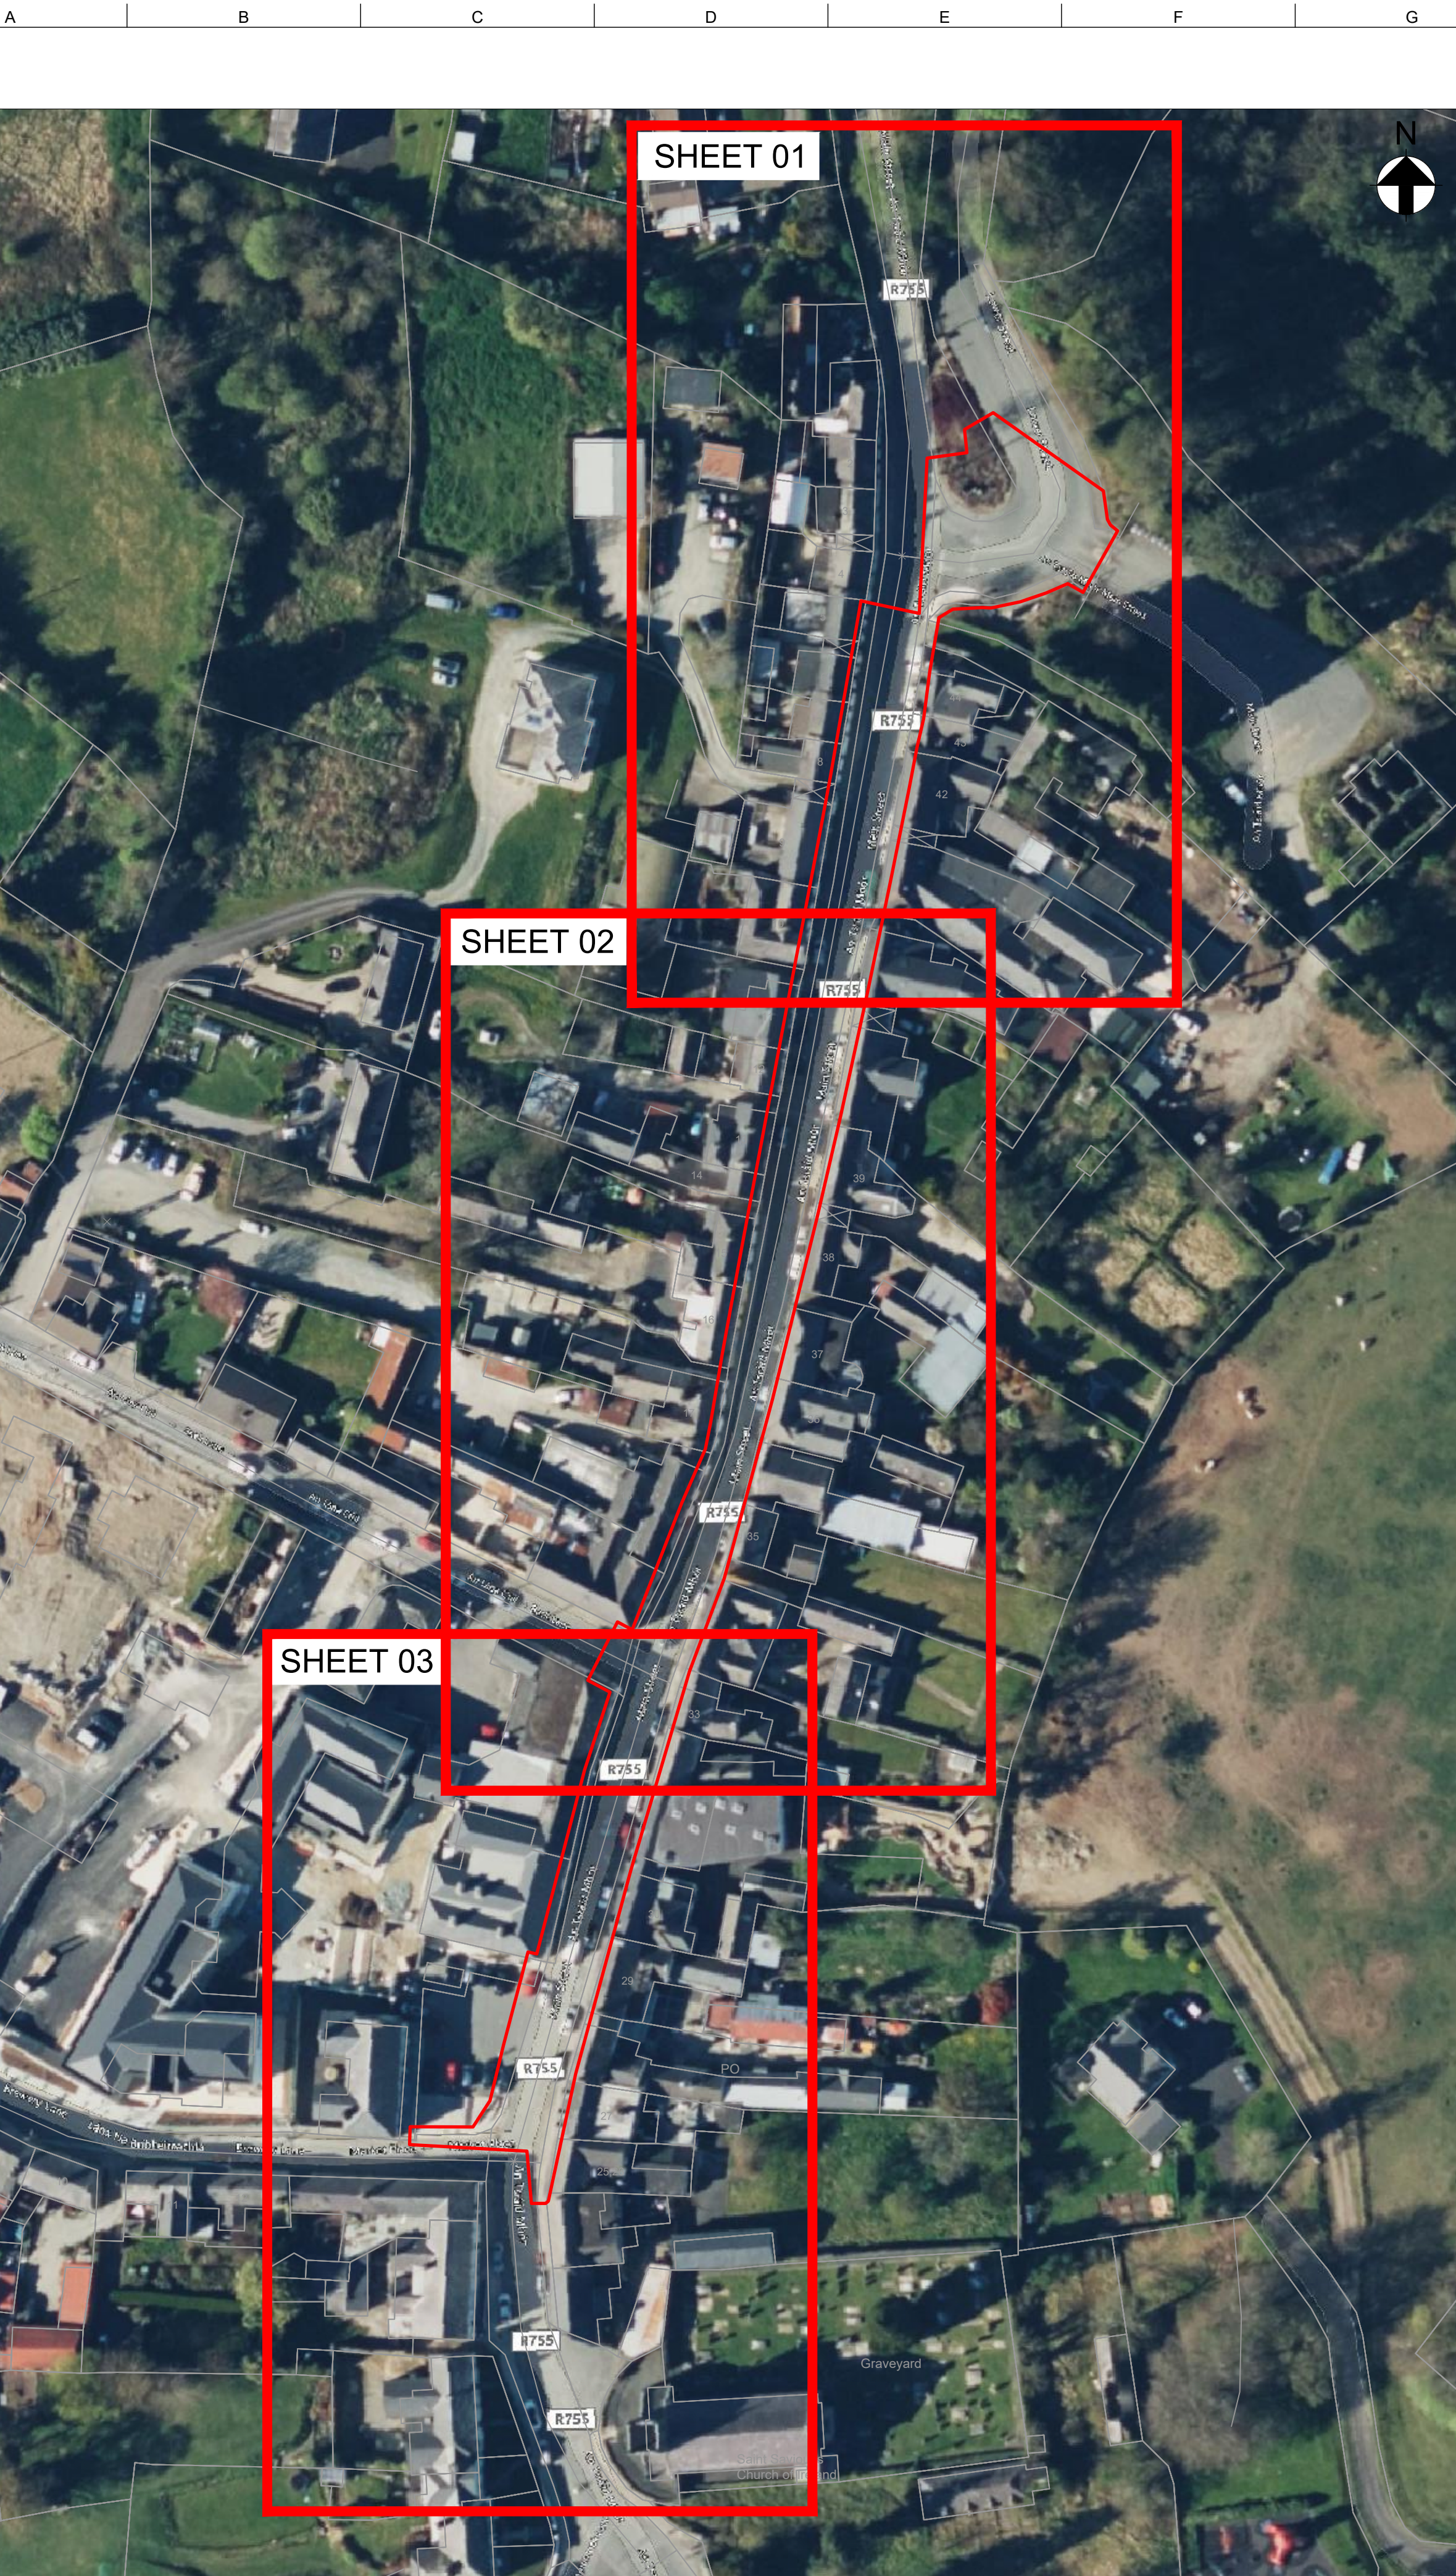

Location Plan
Scale: NTS

SHEET 01

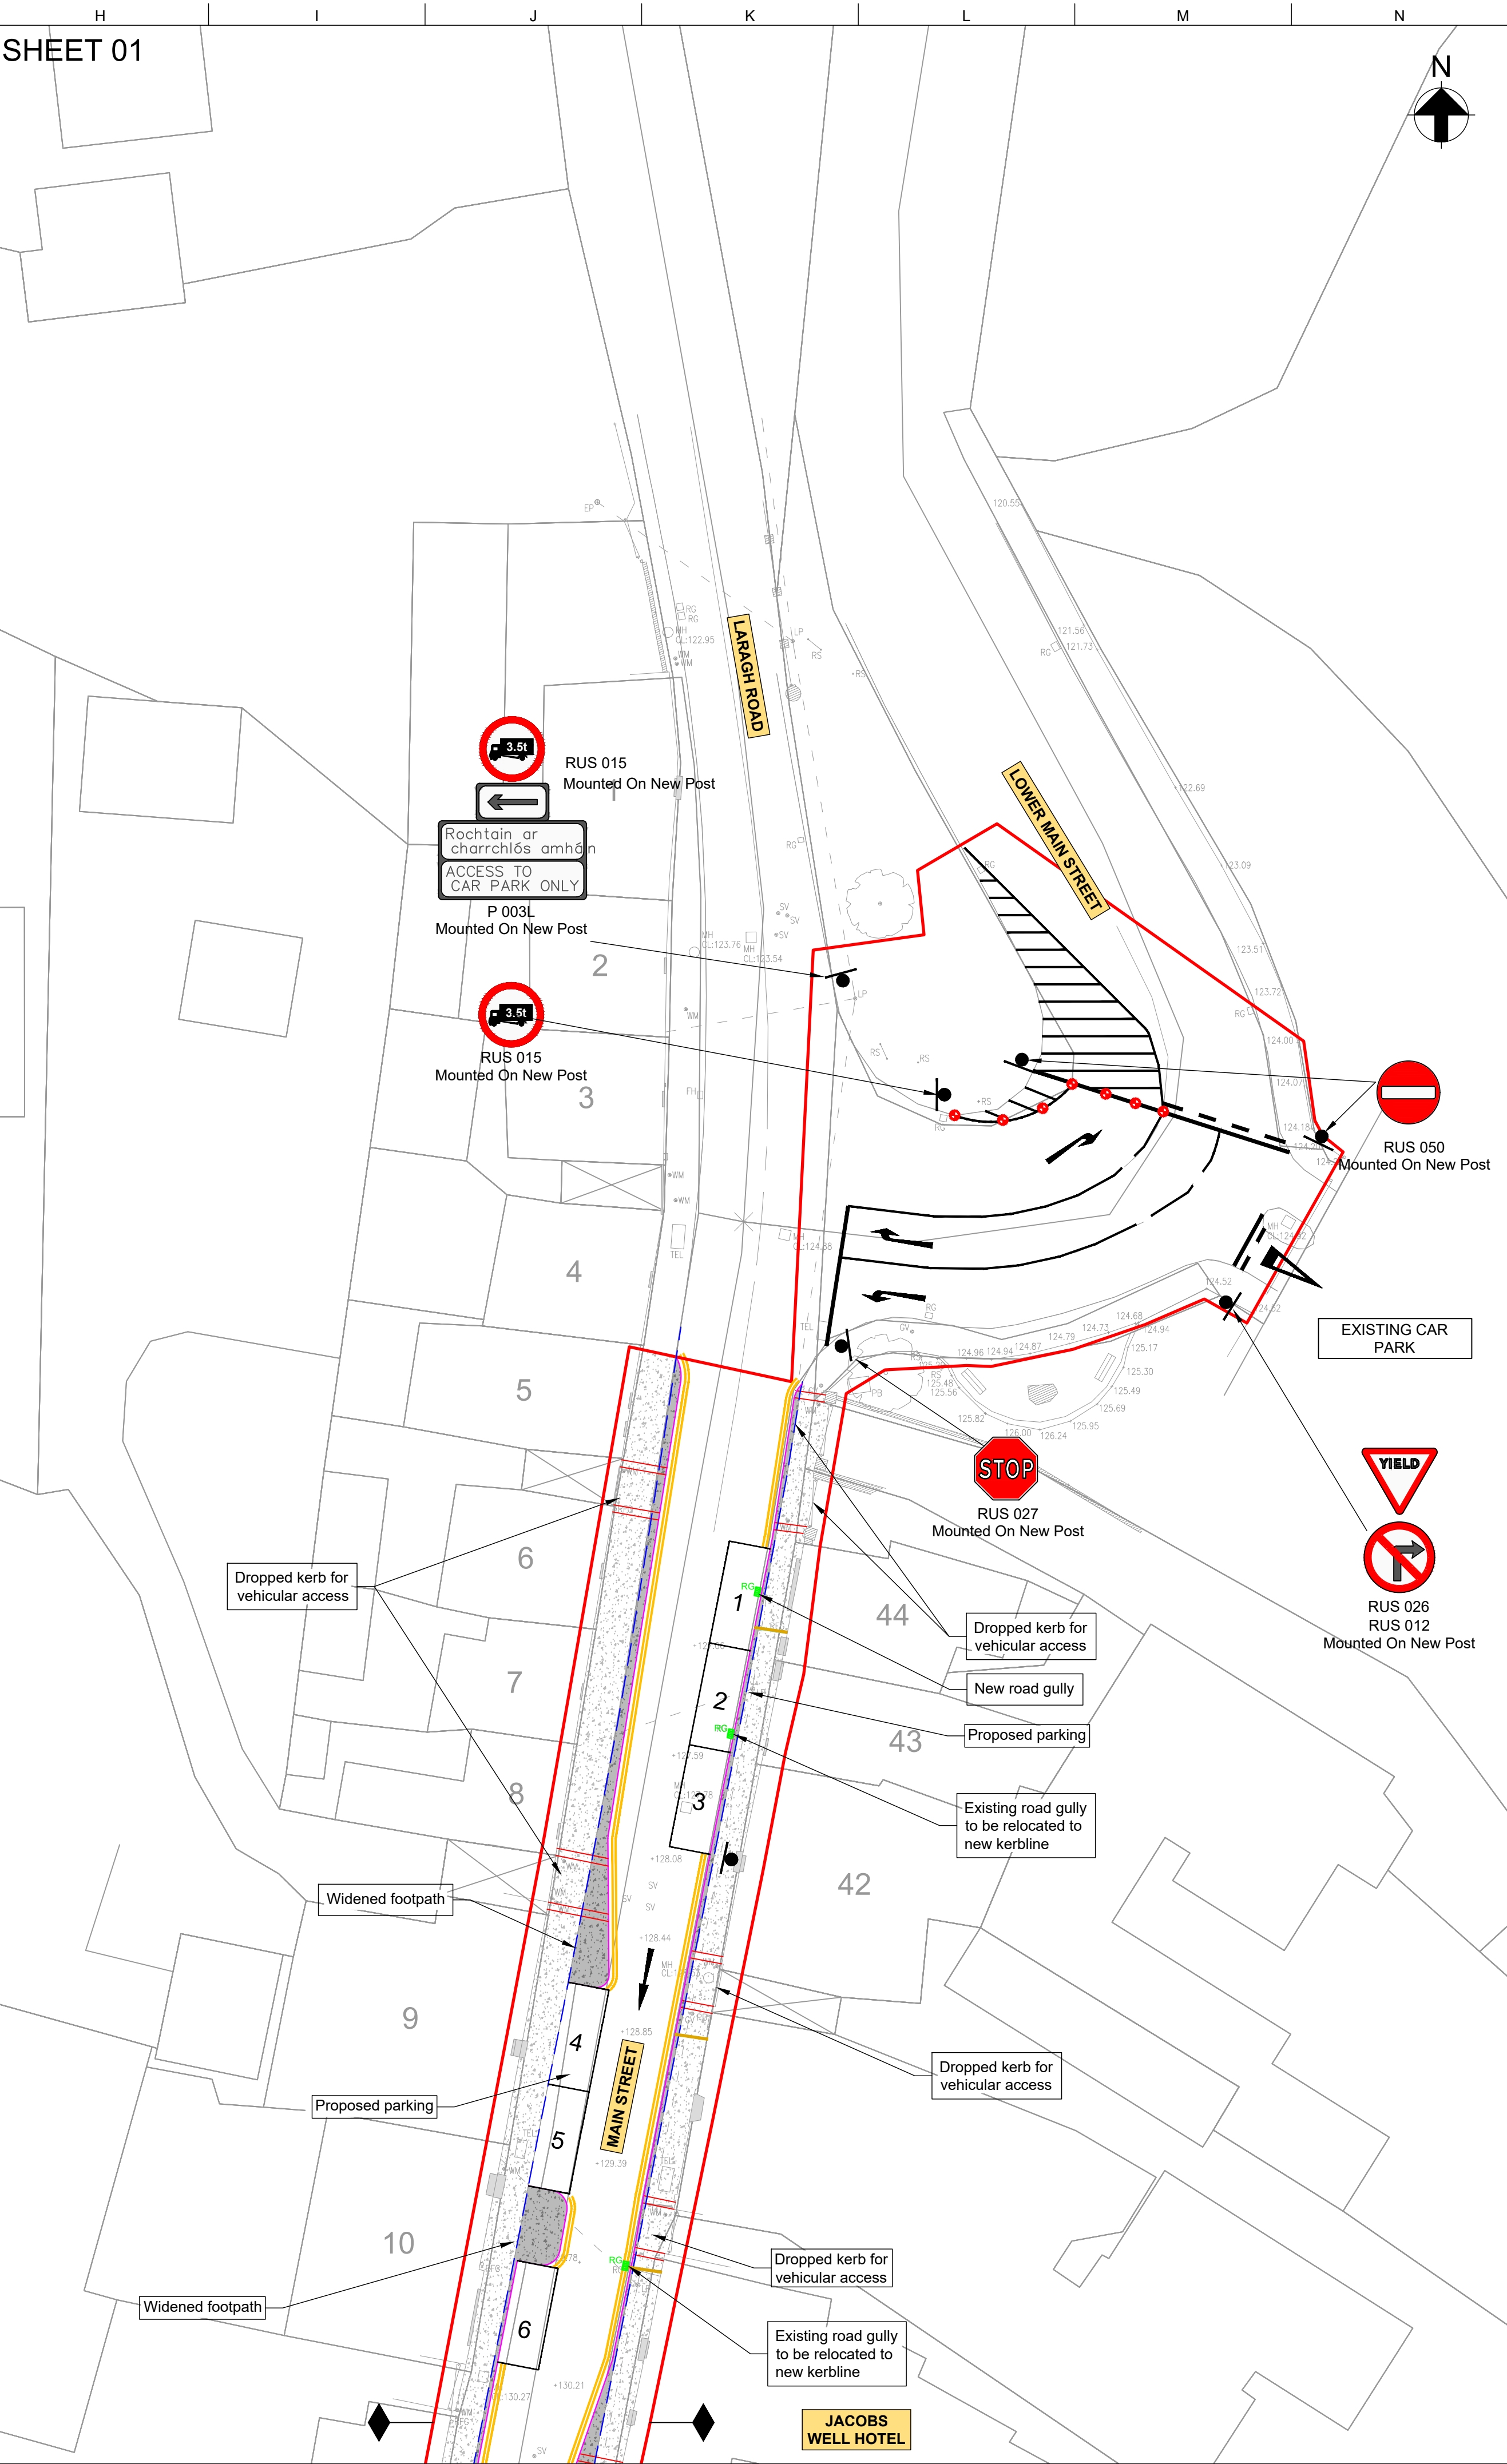

- NOTES:
- Units are in metres.
Survey data is referenced to the ITM Grid.
Levels are referenced to OSGM15 (Ordnance Datum Malin Head).
All works are to be in accordance with Local Authority Requirements.
All signs and road markings in accordance with traffic signs manual.
- LEGEND:
- Scheme Extends
 - Widened Footpath
 - Existing Footpath to be upgraded
 - Existing Thresholds
 - Existing Kerb to be relocated
 - Proposed Kerb
 - Existing Footpath Channel
 - Proposed Channel to Road Gully
 - New Road Sign
 - New Road Bollard
 - New Road Gully / Existing Road Gully to be relocated

03	03/11/25	EAM	AOR	ID'A
02	17/10/25	EAM	AOR	ID'A
Rev	Date	By	Chkd	Appd

ARUP

Arup, 50 Ringsend Road
Dublin, D04 T6X0
www.arup.ie
Tel +353(0)1 233 4455 Fax +353(0)1 668 3169

Client
Wicklow County Council

Project Title
Rathdrum Main Street

Drawing Title
General Arrangement
Proposed One Way System
Sheet 01 of 02

Scale at A1

1:250

Role
Infrastructure

Suitability
P1 - For Information

Arup Job No



308645-00

Name

308645-00-ARP-DR-CH-0100-01

Rev

03

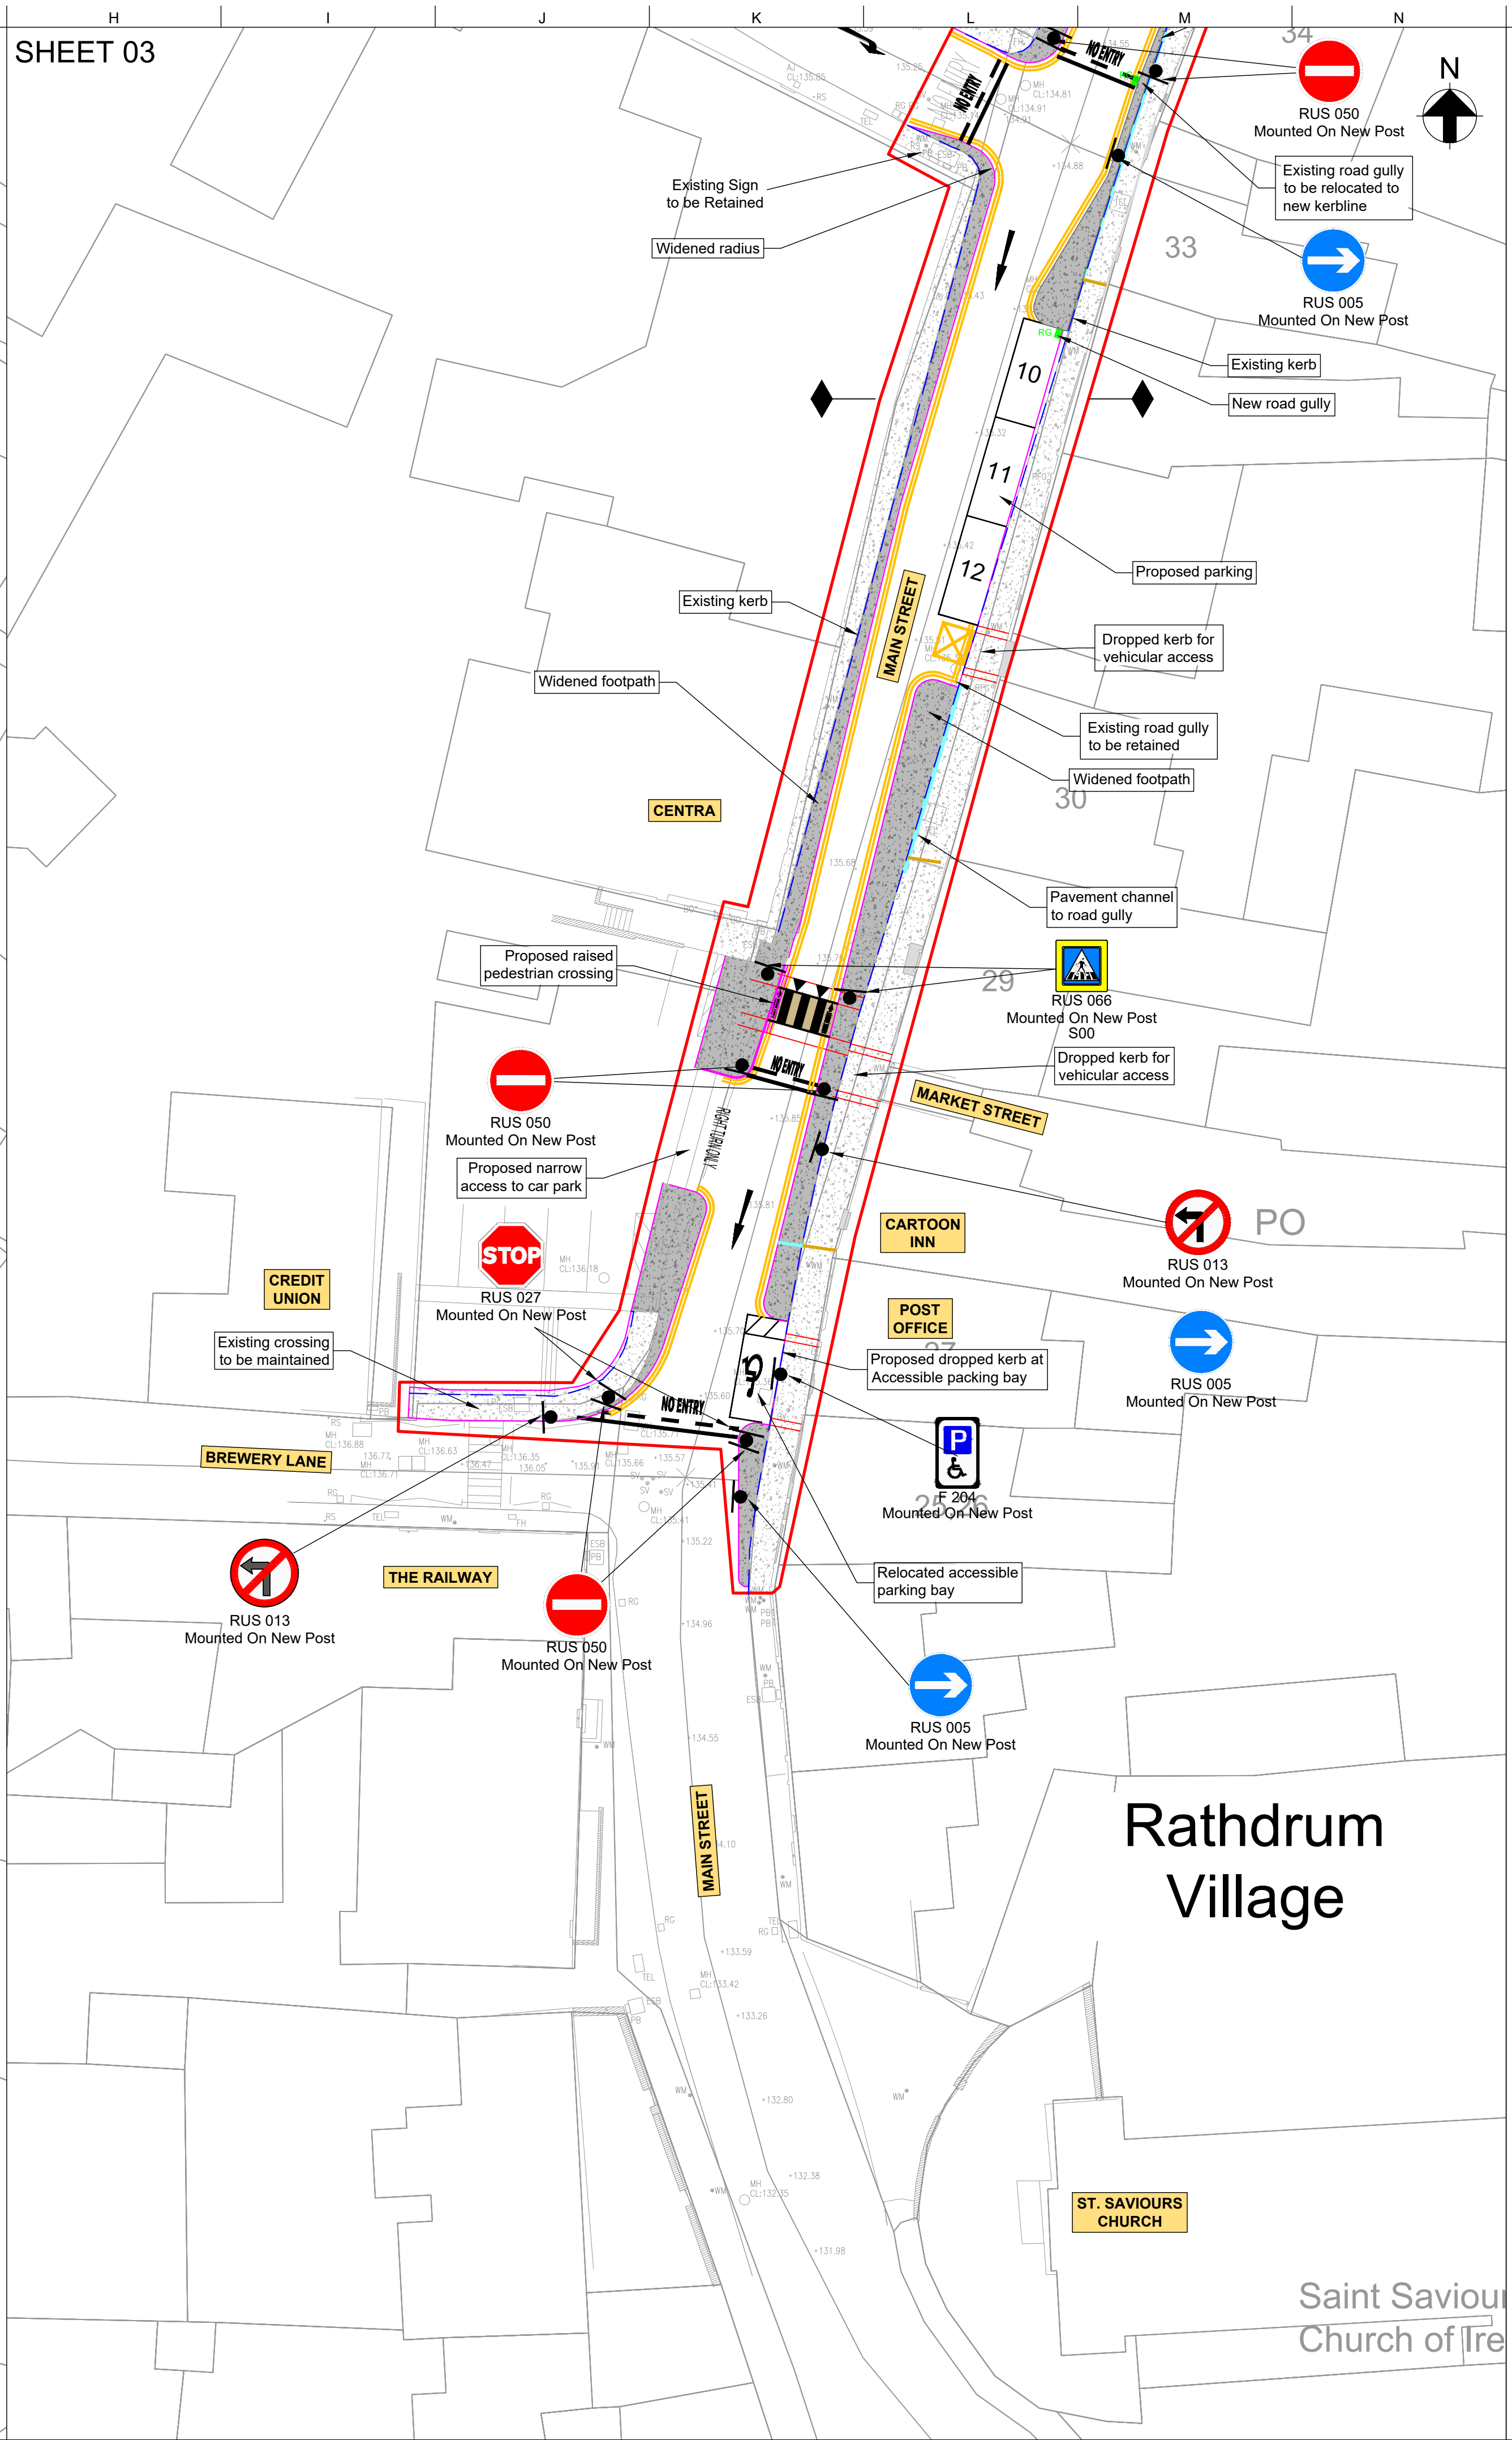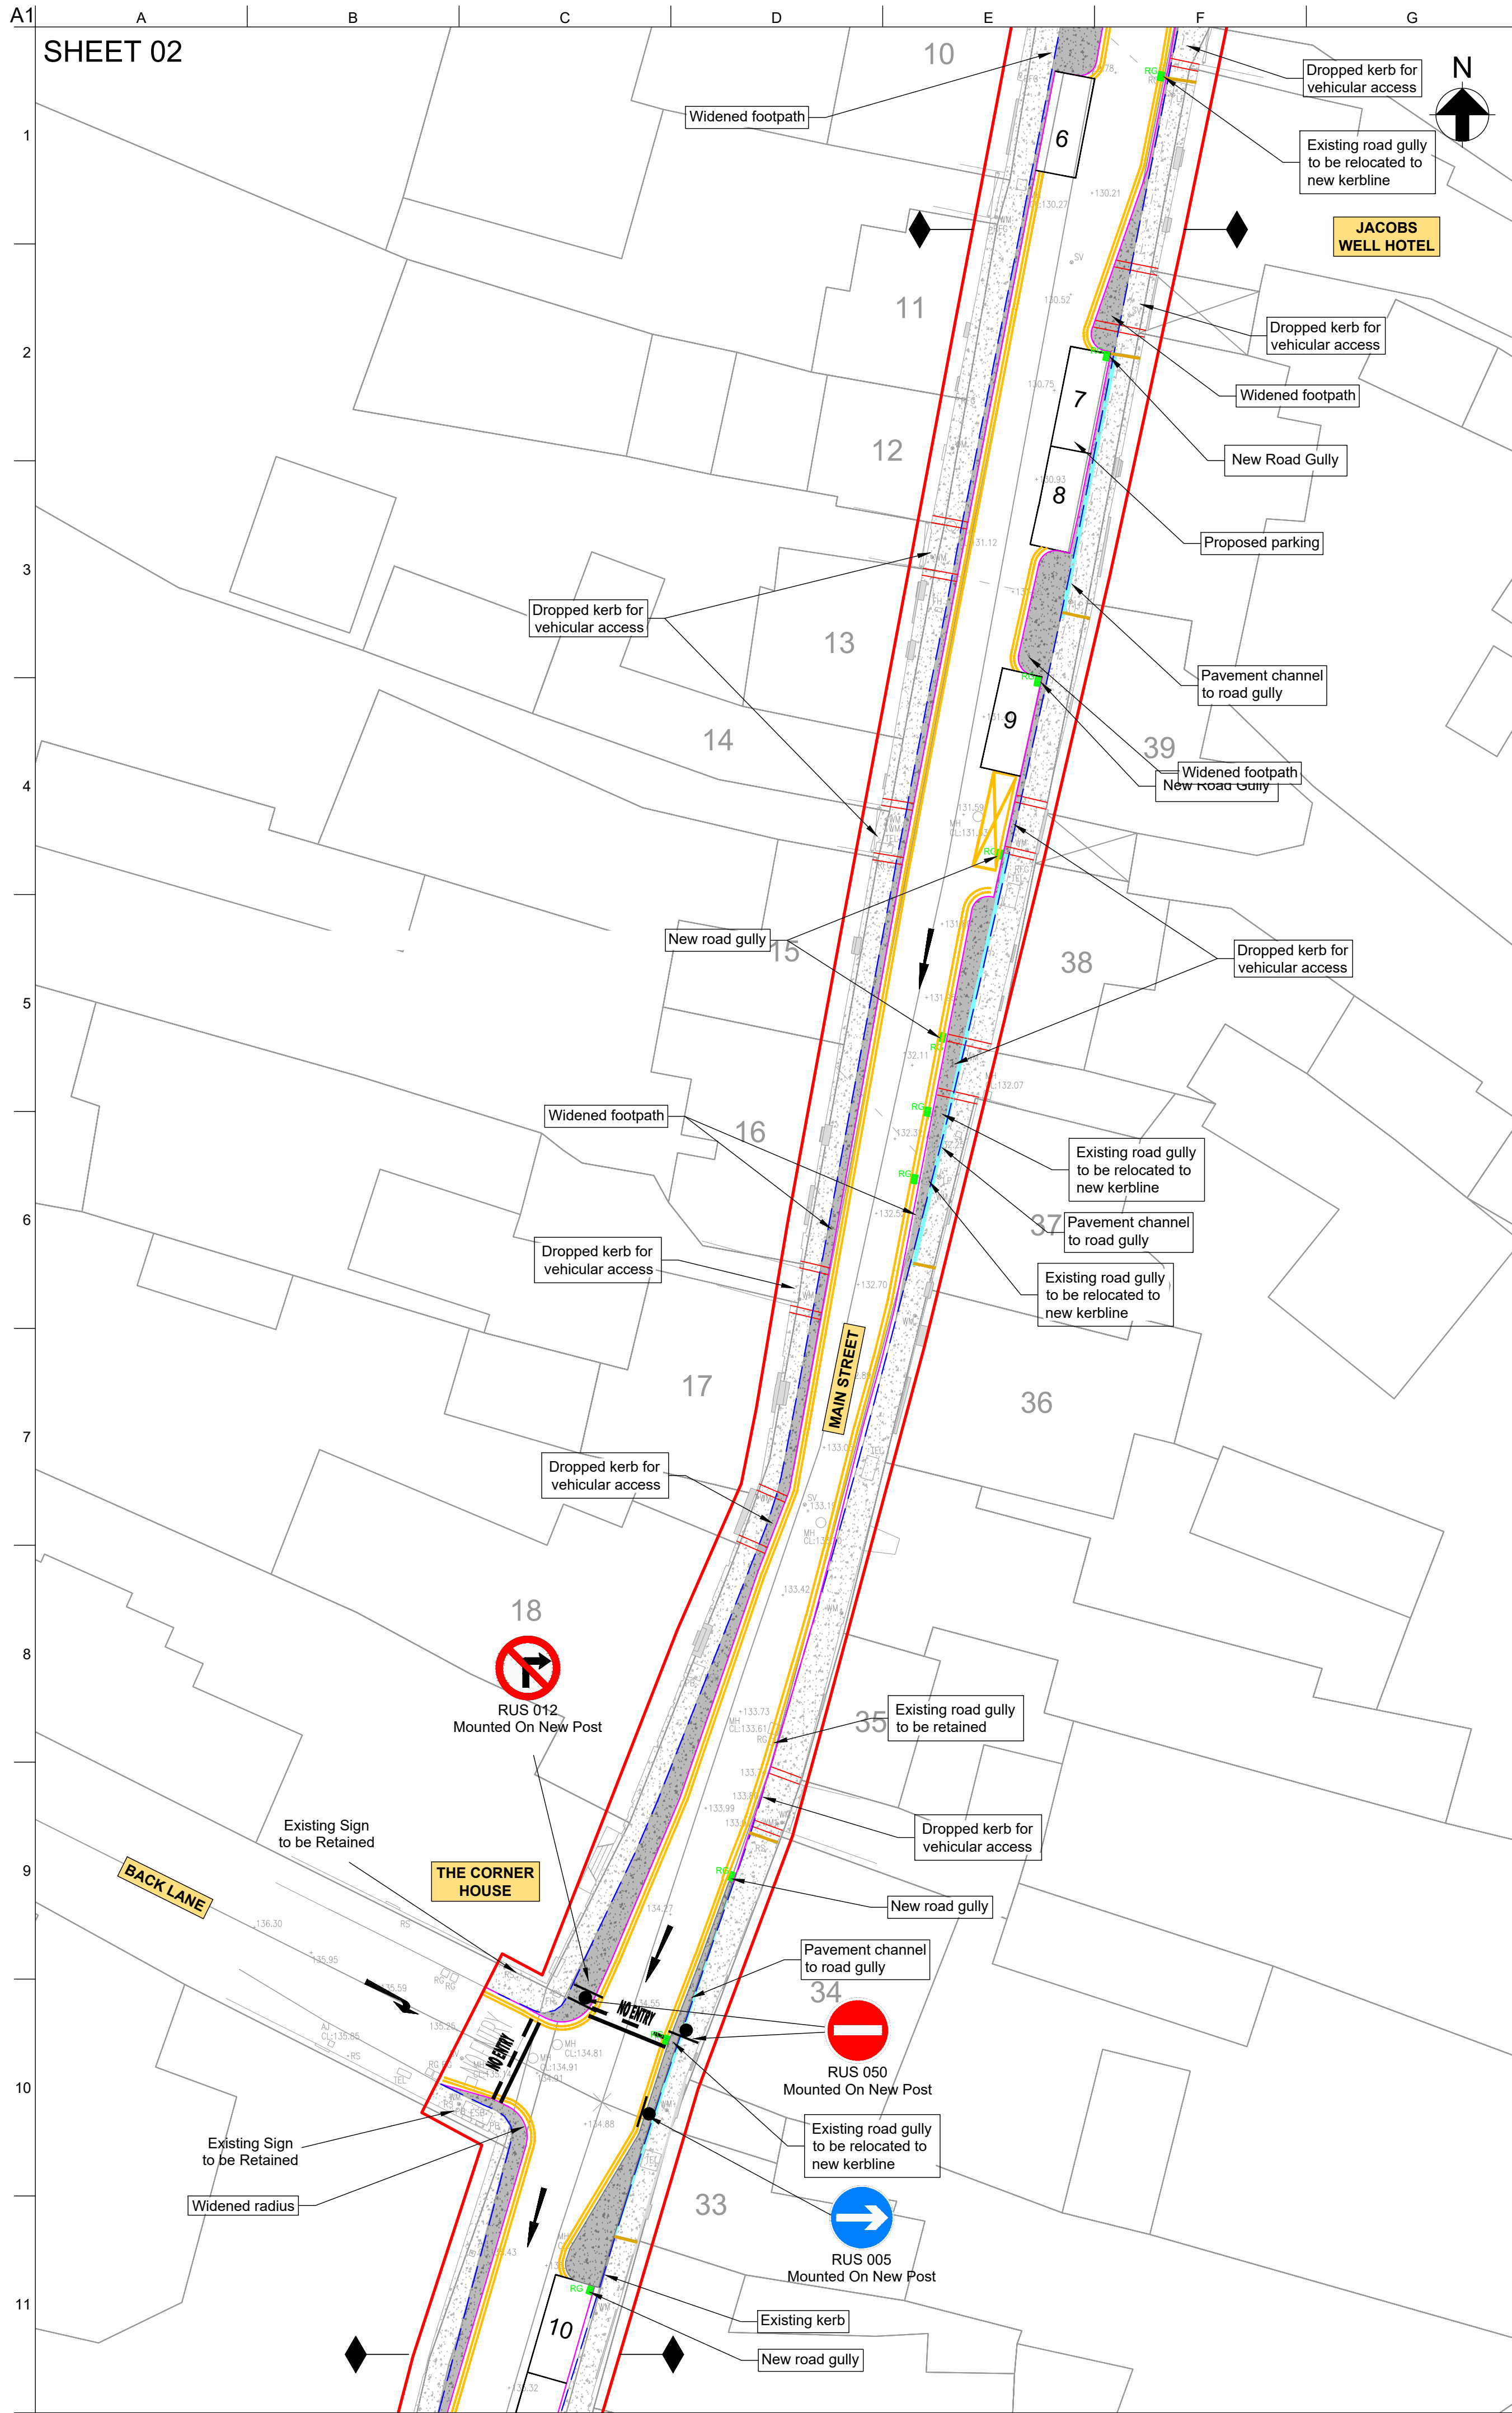

NOTES:

Units are in metres.
Survey data is referenced to the ITM Grid.
Levels are referenced to OSGM15 (Ordnance Datum Malin Head).
All works are to be in accordance with Local Authority Requirements.
All signs and road markings in accordance with traffic signs manual.

LEGEND:

- Scheme Extents
- Widened Footpath
- Existing Footpath to be upgraded
- Existing Thresholds
- Existing Kerb to be relocated
- Proposed Kerb
- Existing Footpath Channel
- Proposed Channel to Road Gully
- New Road Sign
- New Road Bollard
- New Road Gully / Existing Road Gully to be relocated

03	03/11/25	EAM	AOR	ID'A
02	17/10/25	EAM	AOR	ID'A
Rev	Date	By	Chkd	Appd

ARUP

Arup, 50 Ringsend Road
Dublin, D04 T6X0
www.arup.ie
Tel +353(0)1 233 4455 Fax +353(0)1 668 3169

Client
Wicklow County Council

Project Title
Rathdrum Main Street

Drawing Title
General Arrangement
Proposed One Way System
Sheet 02 of 02

Scale at A1
1:250

Role
Infrastructure

Suitability
P1 - For Information

Arup Job No
308645-00

Name
308645-00-ARP-DR-CH-0100-02

Rev
03