








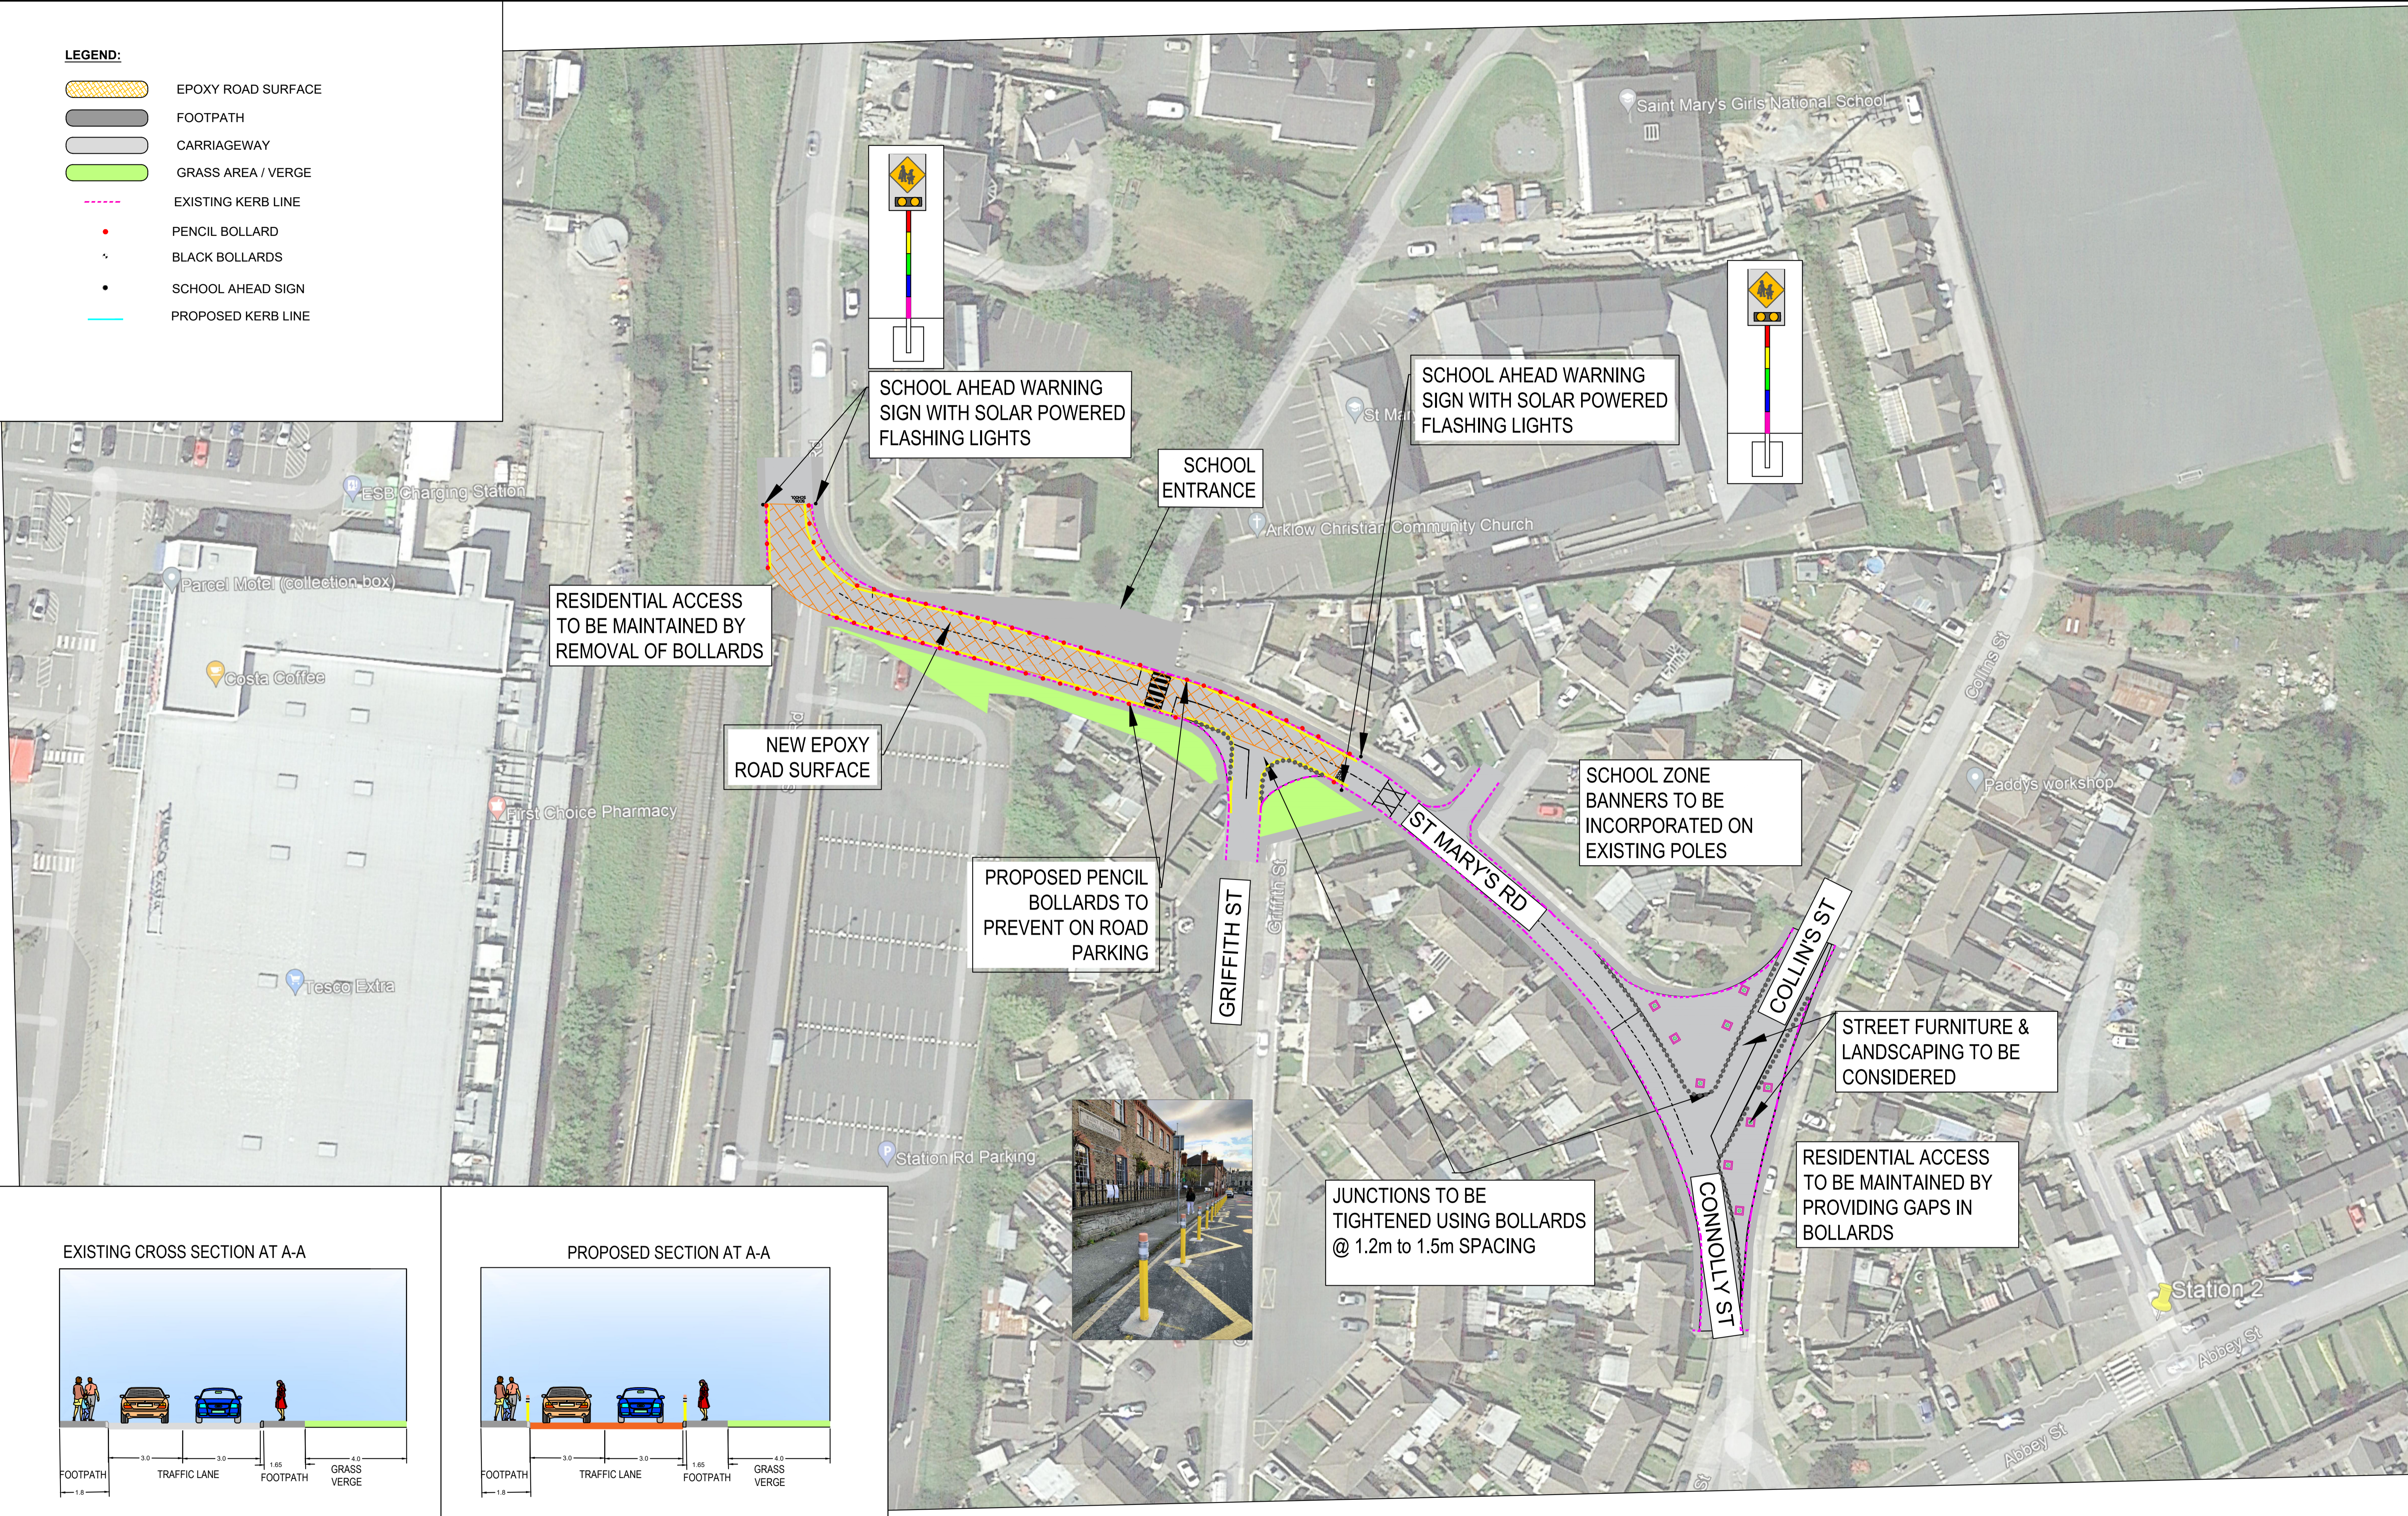
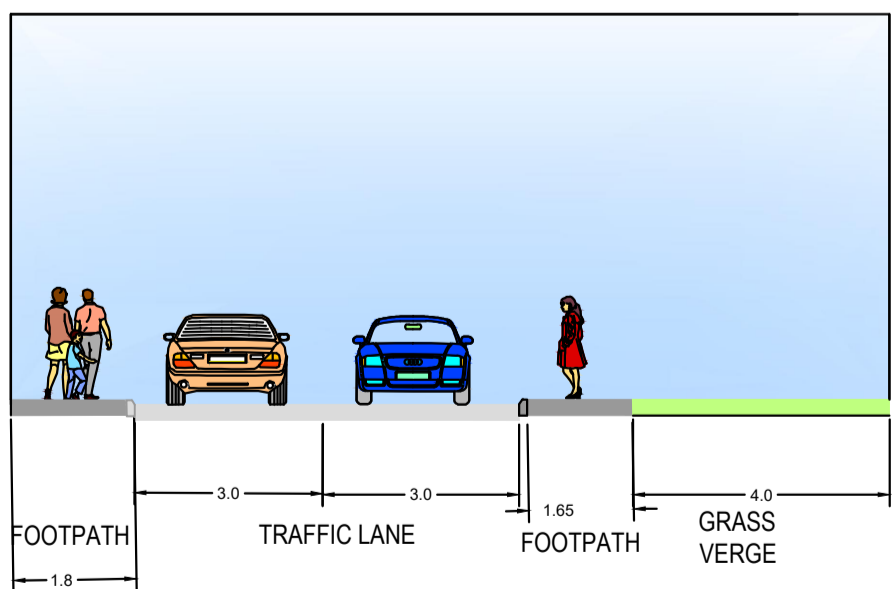


**LEGEND:**


-  EPOXY ROAD SURFACE
-  FOOTPATH
-  CARRIAGEWAY
-  GRASS AREA / VERGE
-  EXISTING KERB LINE
-  PENCIL BOLLARD
-  BLACK BOLLARDS
-  SCHOOL AHEAD SIGN
-  PROPOSED KERB LINE



EXISTING CROSS SECTION AT A-A



PROPOSED SECTION AT A-A

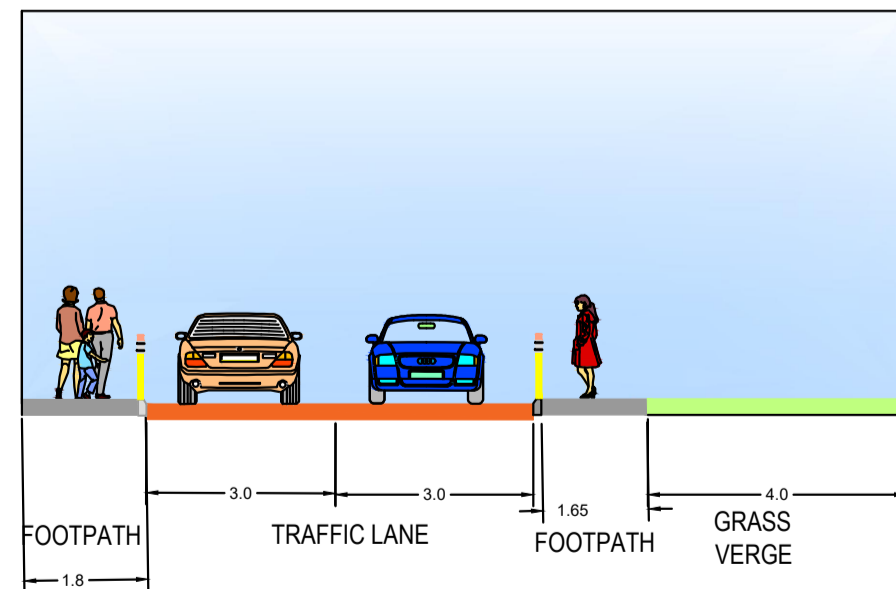

File Name: \\wcc\projects\22 Projects\22412 - WCC Safer To School\01\_CAD\Drawings\SS\New folder\22412-BTL-XX-XX-DR-CE-00029\_SS\_Micheal\_ & Peter Preferred Option.dwg

Udarás  
Náisiúnta Iompair  
National Transport Authority

WICKLOW  
ENDLESS OPPORTUNITIES

Barry  
TRANSPORTATION

Classon House  
Dundrum Business Park,  
Dundrum Road,  
Dublin 14,  
Ireland  
Phone: +353 1 485 1400  
Email: info@jbarry.ie

Notes  
DO NOT SCALE, use figured dimensions only.  
All levels are referred to Ordnance Survey Datum, Malin Head.  
This drawing is the property of the National Transport Authority, Ireland. It is a confidential document and must not be copied, used, or its contents divulged without prior written consent. This document should not be relied on or used in circumstances other than those for which it was originally prepared. Barry Transportation accepts no responsibility for this document to any other party other than the party by whom it was commissioned.

Rev.	Date	Drawn	Description	Chk'd	Appr.
P04	20/02/2023	SK	ISSUED FOR INFORMATION	NN	DOK
P03	16/02/2023	SK	ISSUED FOR INFORMATION	NN	DOK
P02	31/01/2023	SK	ISSUED FOR INFORMATION	NN	DOK
P01	17/01/2023	SK	ISSUED FOR INFORMATION	NN	DOK

Project Title: WCC Safer To School		Status: S3
Drawing Title: SS Micheal & Peter Preferred Option - St. Mary's Rd		
Designed: NN	File Name: SS_Micheal_ & Peter_Prefered_Option	Drawing No. 22412-BTL-XX-XX-DR-CE-00029
Drawn: JM	Scale at A1: 1:500	Rev: P04
Approved: DOK	Date: 20/02/2023	
Checked: NN		