
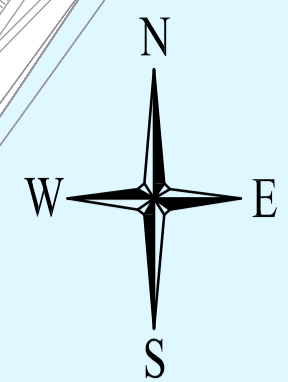


A1

FROM OS MAPS 4427-10, 4427-15, 4428-06, 4428-07, 4428-11, 4428-12, 4428-16, 4428-17, 4428-22
OSI LICENCE No. EN 0083318

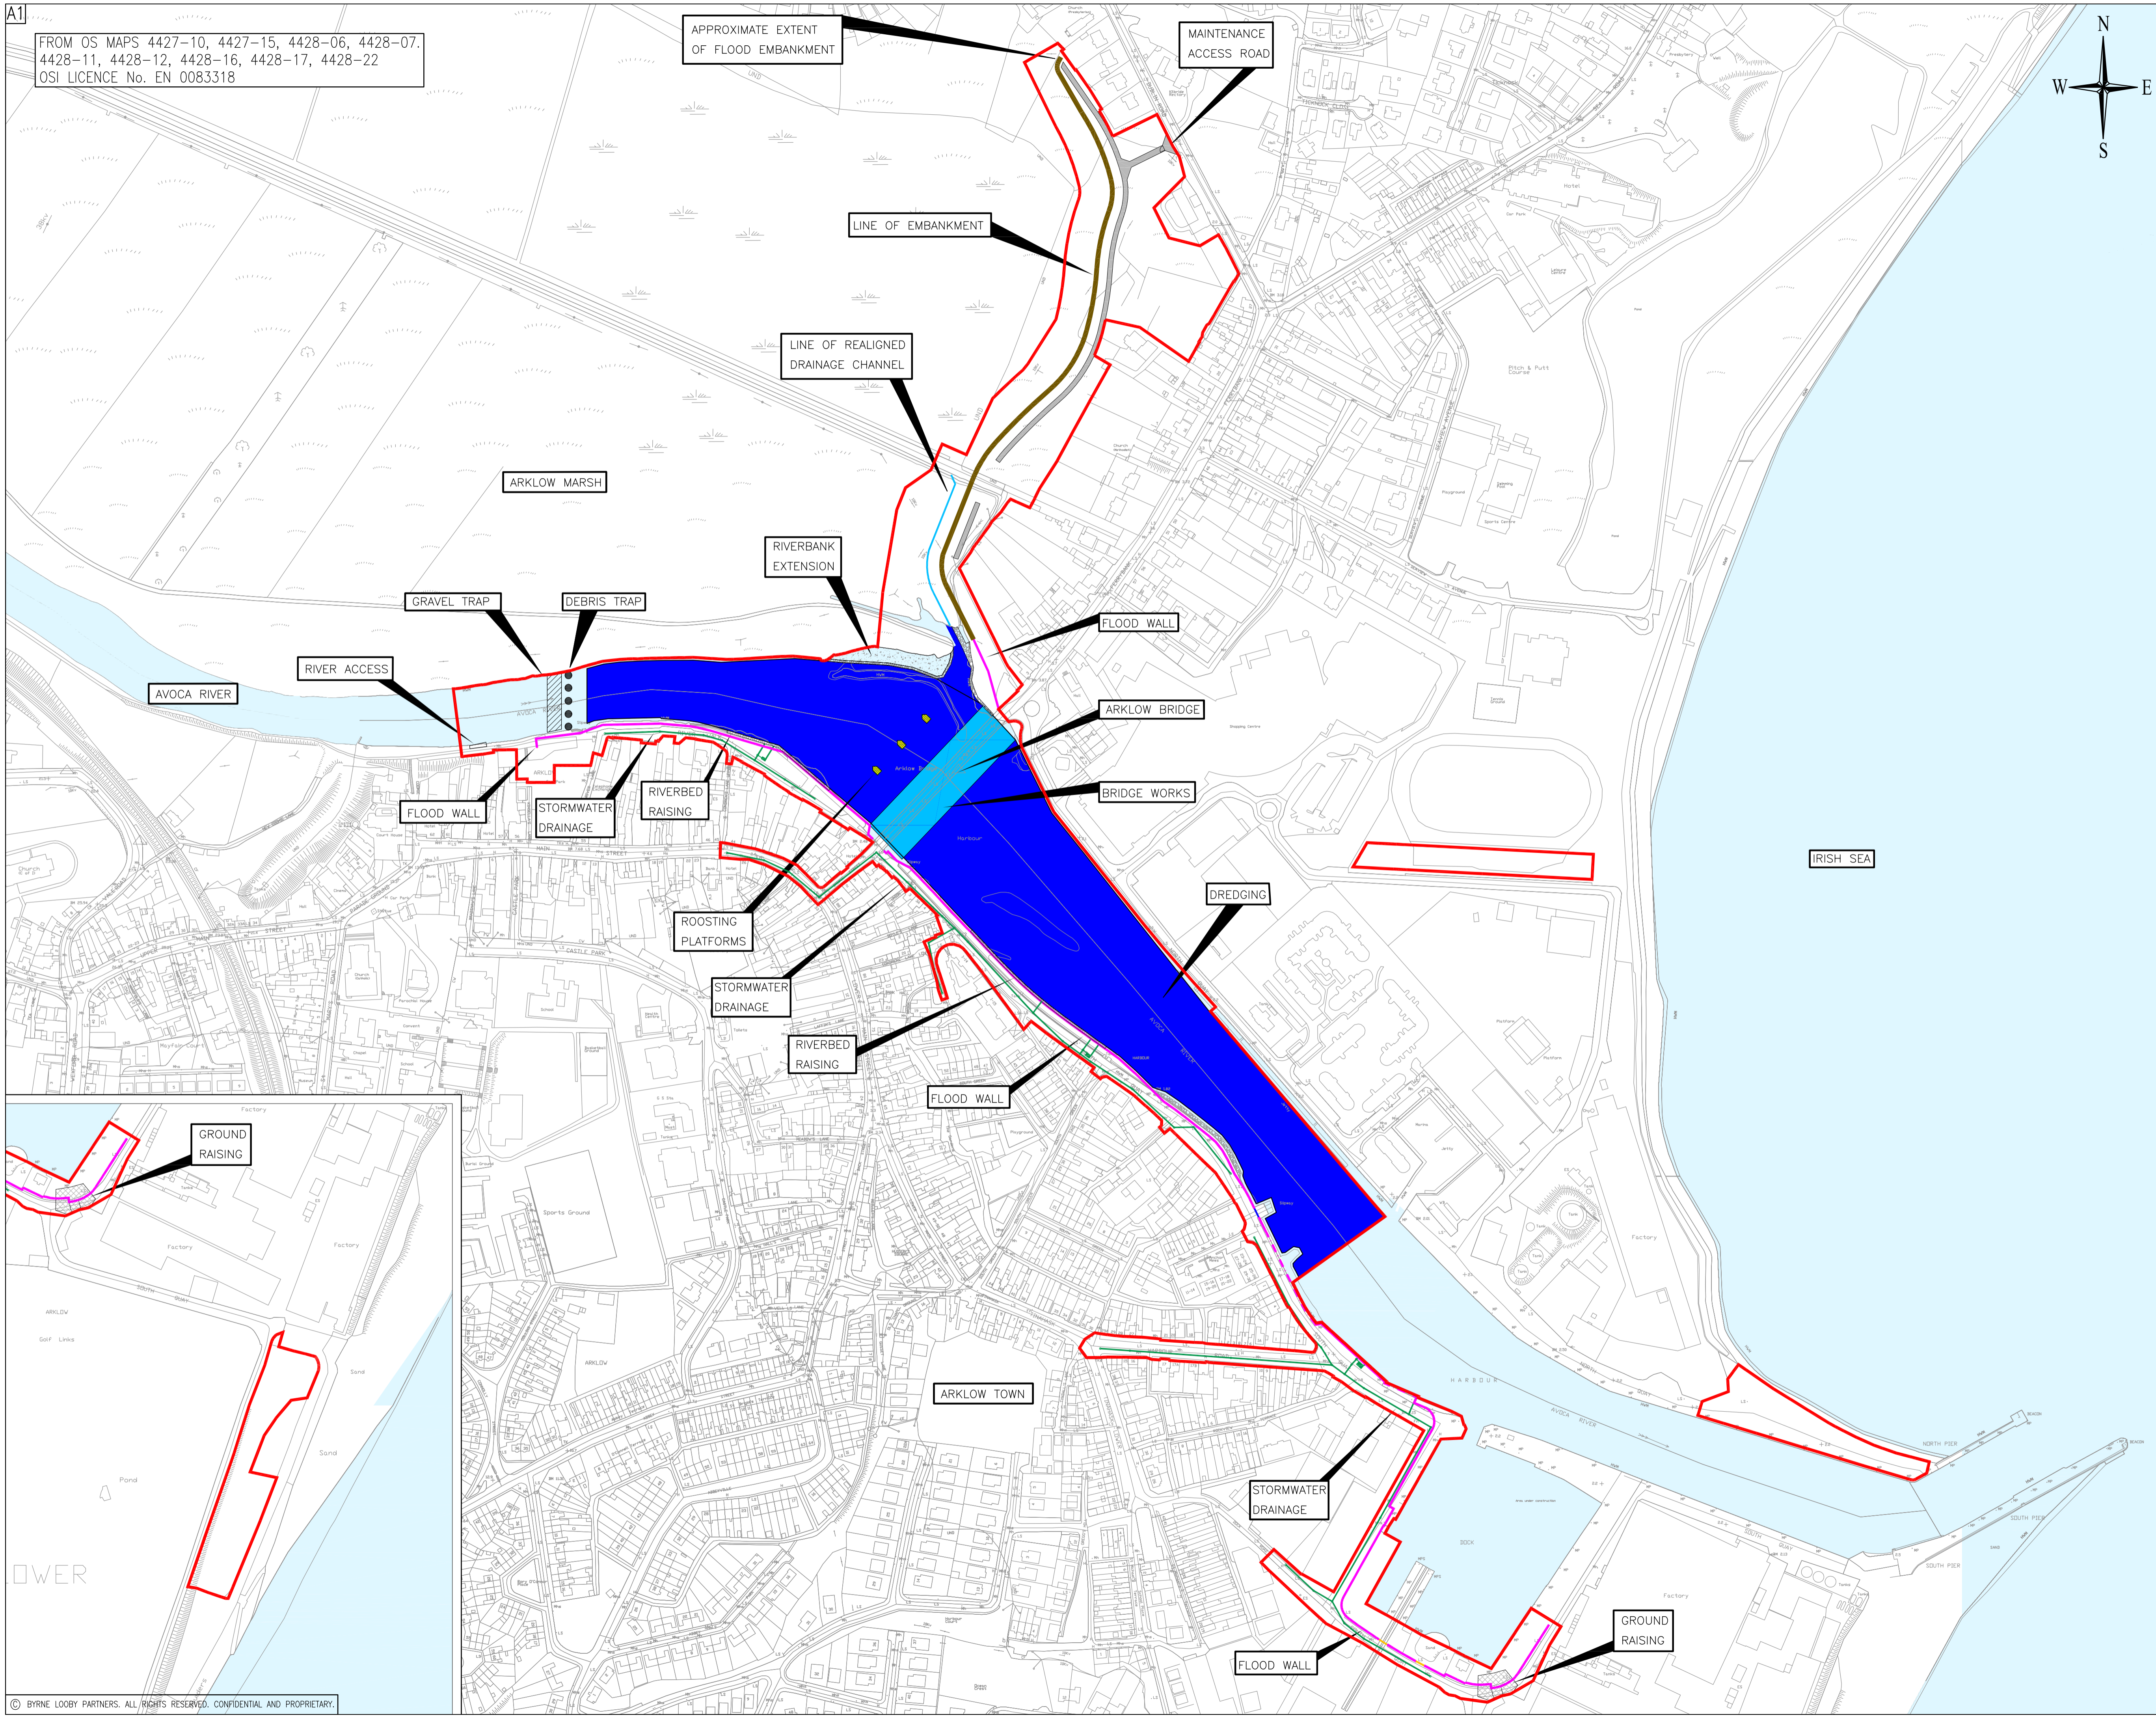

- GENERAL NOTES
- DO NOT SCALE OFF DRAWING
 - DRAWING TO BE READ IN CONJUNCTION WITH ALL OTHER DRAWINGS
 - DRAWING IS FOR INFORMATION PURPOSES ONLY, NOT FOR CONSTRUCTION

LEGEND

SITE BOUNDARY	
DEEPENING OF BRIDGE FLOOR	
UIS & DIS DREDGE	
LINE OF FLOOD DEFENCE	
LINE OF EMBANKMENT	
EXISTING FLOOD DEFENCE WALL	
REALIGNED DRAINAGE CHANNEL	
STORMWATER DRAINAGE	
DEBRIS TRAP	
GRAVEL TRAP	
MAINTENANCE ACCESS TRACK	
PROPOSED RIVERBANK EXTENSION	
PROPOSED RIP-RAP	
LOCAL RAISING OF RIVERBED	
PROPOSED ROOSTING PLATFORM	
GROUND RAISING	

Rev	Date	Description	By	Chk	App
P4	27.04.21	ISSUE FOR PLANNING	LT	KBS	KT
P3	11.03.21	ISSUE FOR PLANNING	LT	KBS	KT
P2	18.05.20	ISSUE FOR INFORMATION	LT	KBS	KT
P1	10.09.18	ISSUE FOR INFORMATION	NM	SH	KT

BYRNE LOOBY
 2100 Cork Airport Business Park, Kinsale Road, Cork
 tel: +353 (0) 21 2407988
 email: cork@ByrneLooby.com www.ByrneLooby.com
 BAHRAIN • IRELAND • QATAR • SAUDI ARABIA • UAE • UK
 CIVIL STRUCTURAL WATER & GEOTECHNICAL SPECIALISTS

CLIENT
WICKLOW COUNTY COUNCIL

PROJECT
ARKLOW FLOOD RELIEF SCHEME

DRAWING TITLE
OVERALL SCHEME LAYOUT PLAN

STATUS
FOR PLANNING

Date: 02.07.18	Scale: 1:2500	Drawn: NM	Chk: KT	App: KT
Project No: PH00886/01	Drw. No: 1002			Rev: P4