


Street Cross Section Width
15.435m

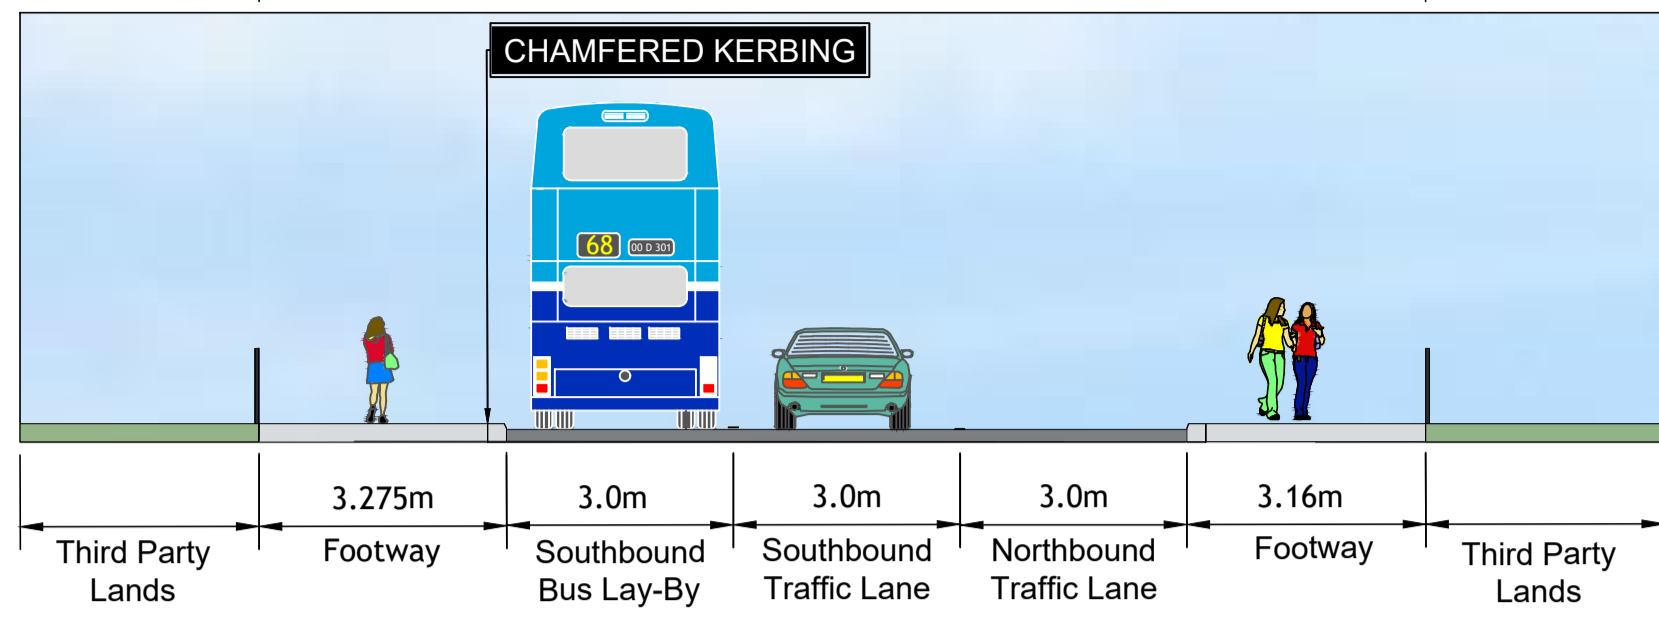

SECTION A-A
SCALE 1:100



© COPYRIGHT OF THIS DRAWING IS RESERVED BY DBFL CONSULTING ENGINEERS. NO PART SHALL BE REPRODUCED OR TRANSMITTED WITHOUT THEIR WRITTEN PERMISSION.

NO CHANGES OF WHATSOEVER NATURE ARE TO BE MADE TO ANY DETAILS SET OUT OR CONTAINED IN ANY DBFL SPECIFICATIONS OR DRAWINGS UNLESS THE EXPRESS CONSENT HAS BEEN OBTAINED IN ADVANCE, IN WRITING, FROM DBFL.



NOTES:

GENERAL NOTES:

1. ALL CO-ORDINATES ARE TO IRISH TRANSVERSE MERCATOR (BASED ON OS MAPPING)
2. ALL LEVELS ARE TO ORDANCE DATUM MALIN HEAD (BASED ON LIDAR SURVEY INFORMATION)
3. ALL DIMENSIONS IN METERS UNLESS SPECIFIED OTHERWISE
4. DO NOT SCALE FROM DRAWING

LEGEND

- ROAD CARRIAGEWAY
- SHARED PEDESTRIAN/CYCLE PATH
- HRA RED CHIP SURFACING GATEWAY TREATMENT
- LANDSCAPED AREA
- BUS SHELTER
- PROPOSED CHAMFERED 125mm HIGH KERBS
- PROPOSED TRANSITION KERBS
- PROPOSED DROP KERBS
- PROPOSED BUS STOP KERBS
- PROPOSED PUBLIC LIGHTING

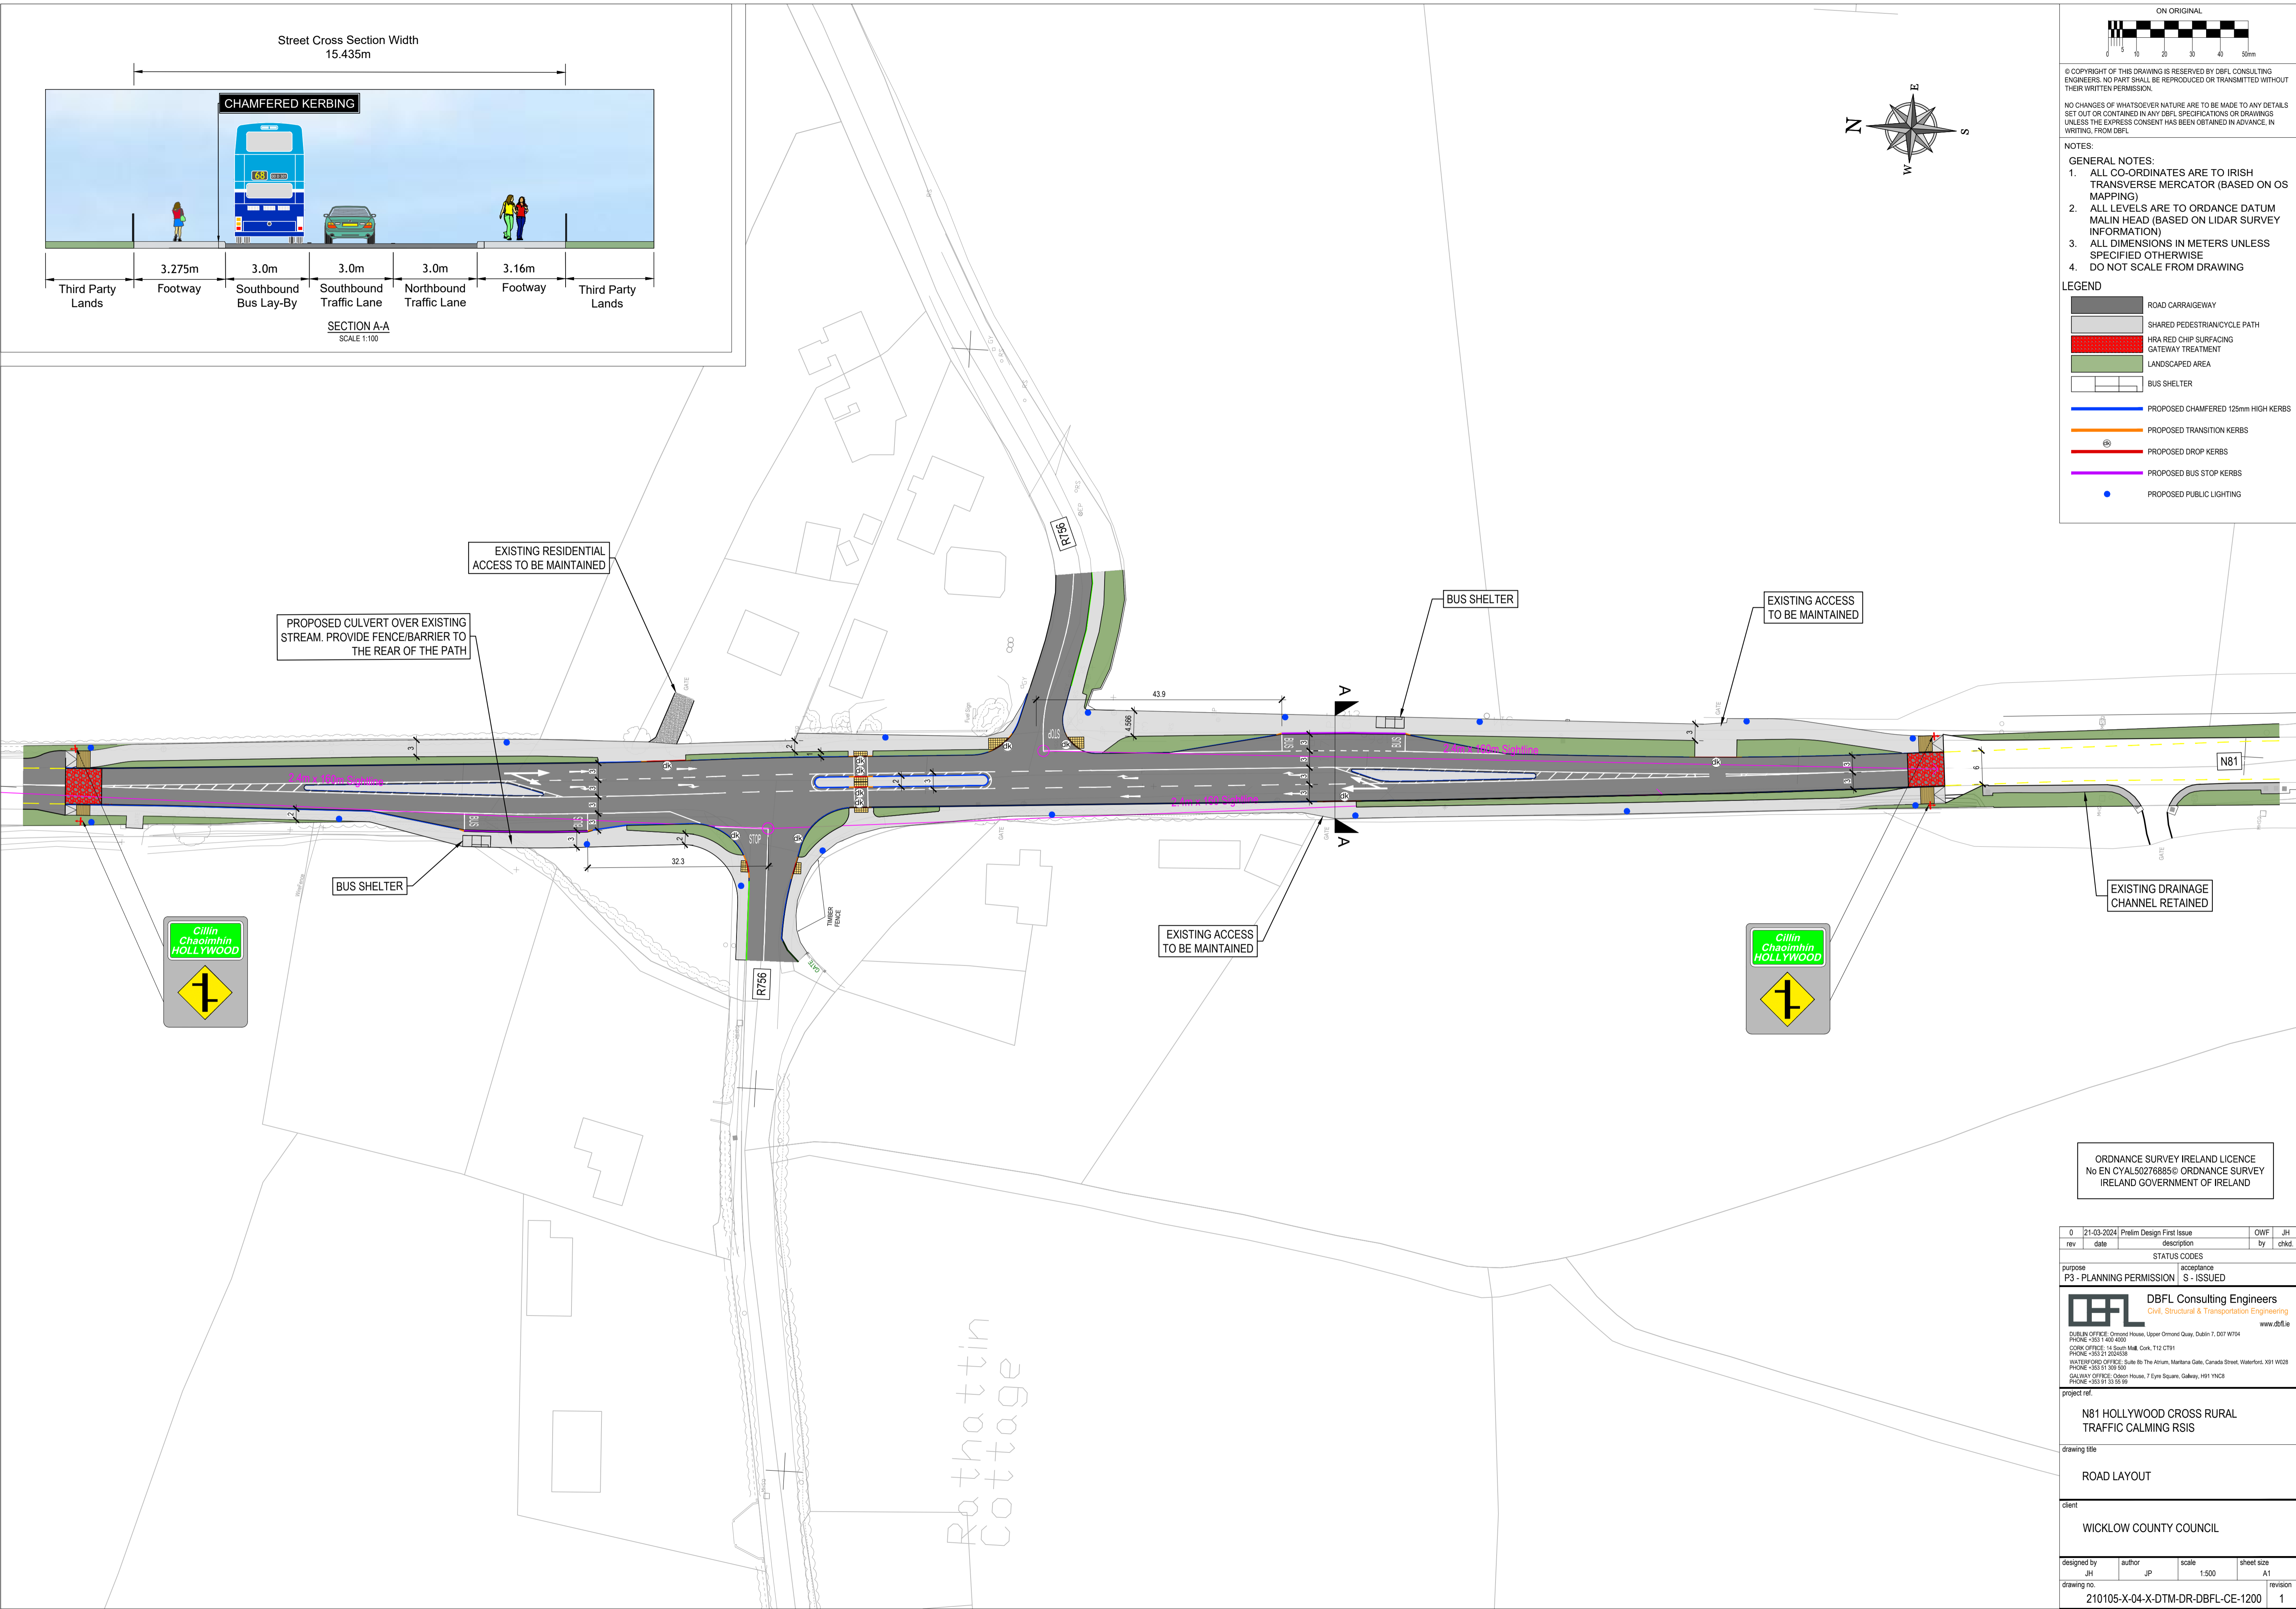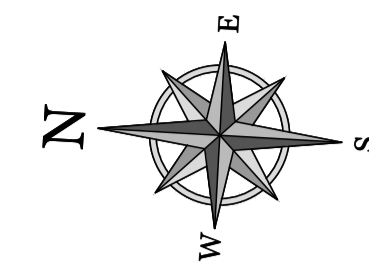

PROPOSED CULVERT OVER EXISTING STREAM. PROVIDE FENCE/BARRIER TO THE REAR OF THE PATH

EXISTING RESIDENTIAL ACCESS TO BE MAINTAINED


BUS SHELTER

EXISTING ACCESS TO BE MAINTAINED

BUS SHELTER

EXISTING ACCESS TO BE MAINTAINED

EXISTING DRAINAGE CHANNEL RETAINED

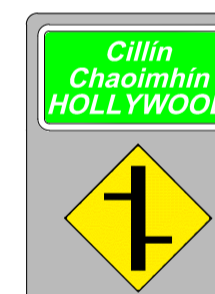

ORDNANCE SURVEY IRELAND LICENCE
No EN CYALS0276885 © ORDNANCE SURVEY
IRELAND GOVERNMENT OF IRELAND

rev	date	description	by	chkd.
0	21-03-2024	Prelim Design First Issue	OWF	JH

purpose	acceptance
P3 - PLANNING PERMISSION	S - ISSUED

DBFL Consulting Engineers
Civil, Structural & Transportation Engineering
www.dbfl.ie

DUBLIN OFFICE: Ormond House, Upper Ormond Quay, Dublin 7, D07 W7D4
PHONE: +353 1 402 4000
CORK OFFICE: 14 South Mall, Cork, T12 CT91
PHONE: +353 21 2034538
WATERFORD OFFICE: Suite 20 The Arcade, Maritime Gate, Canada Street, Waterford, X91 W028
PHONE: +353 51 309 500
GALWAY OFFICE: Odeon House, 7 Eyre Square, Galway, H91 YN08
PHONE: +353 91 50 50 99

project ref.
N81 HOLLYWOOD CROSS RURAL TRAFFIC CALMING RSIS

drawing title
ROAD LAYOUT

client
WICKLOW COUNTY COUNCIL

designed by	author	scale	sheet size
JH	JP	1:500	A1

drawing no. 210105-X-04-X-DTM-DR-DBFL-CE-1200 revision 1

Rathattin Cottage