



- THIS DRAWING IS TO BE READ IN CONJUNCTION WITH ALL OTHER RELEVANT ENGINEERING DRAWINGS. ANY DISCREPANCIES, ERRORS OR OMISSIONS TO BE BROUGHT TO THE ATTENTION OF THE EMPLOYER.
- ALL DIMENSIONS TO BE CHECKED BY THE CONTRACTOR ON SITE PRIOR TO COMMENCEMENT OF WORKS.
- EMPLOYER'S REPRESENTATIVE TO BE INFORMED BY THE CONTRACTOR OF ANY DISCREPANCIES PRIOR TO THE COMMENCEMENT OF WORKS ON SITE.
- DIMENSIONS OF ALL BOUNDARIES AND ADJOINING ROADS TO BE CHECKED ON SITE PRIOR TO COMMENCEMENT OF WORKS.
- DO NOT SCALE. ALL MEASUREMENTS AND COORDINATES TO BE CHECKED ON SITE.
- EXISTING FENCE LINES ARE INDICATIVE AND ARE TO BE CONFIRMED ON SITE. EXISTING FENCING IS TO BE REVIEWED ON SITE AND REPLACED WHERE REQUIRED.
- EMERGENCY ACCESS POINTS ARE TO BE CLOSED OFF WITH DEMOUNTABLE BOLLARDS. KEYS TO BE HANDED OVER TO THE OVERSEEING ORGANISATION.
- EGREENWAY DRAINAGE IS TO BE OVER THE EDGE DRAINAGE.
- PROPOSED FENCELINE TO BE ERECTED IN ACCORDANCE WITH TII STANDARD DETAIL CC-SCD-00303.

NO.	DATE	DESCRIPTION
C	DEC 2023	ABP RFI UPDATE
B	APRIL 2023	ABP RFI UPDATE
A	JUNE 2020	ISSUED FOR INFORMATION
I/R	DATE	DESCRIPTION

60617025

PLAN & PROFILE
BALLYKNOCKAN
SHEET 12 OF 13

60617025_SHT_DD_BLGWY_140.12

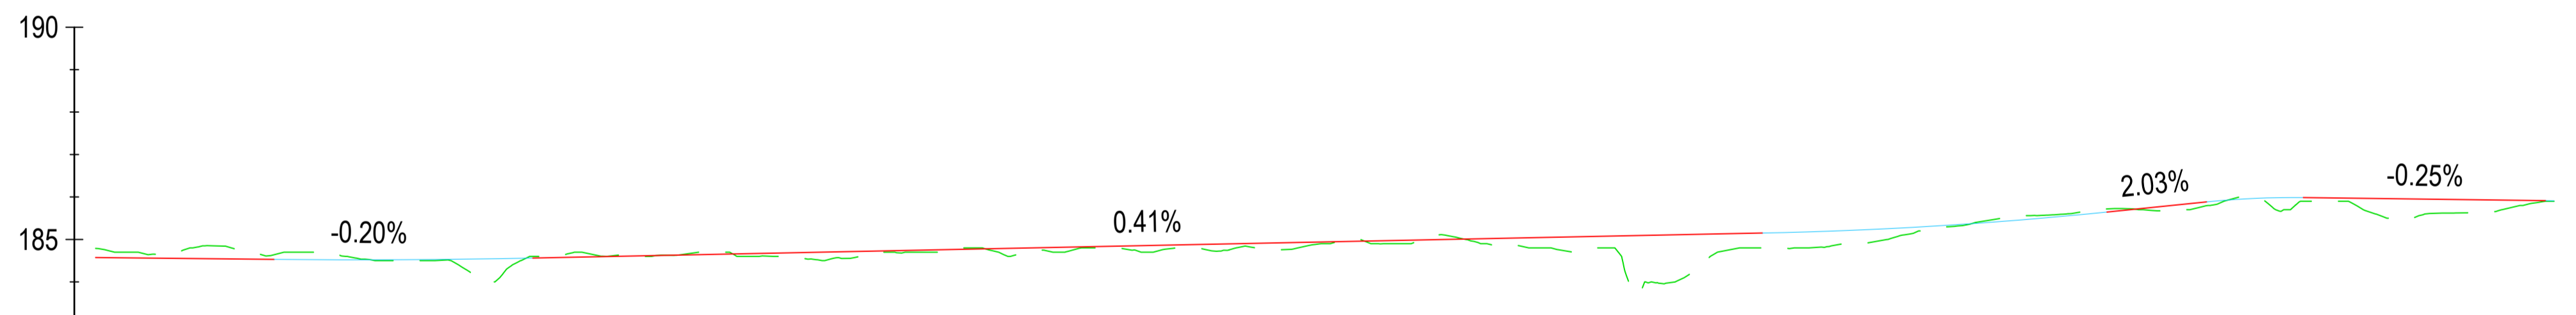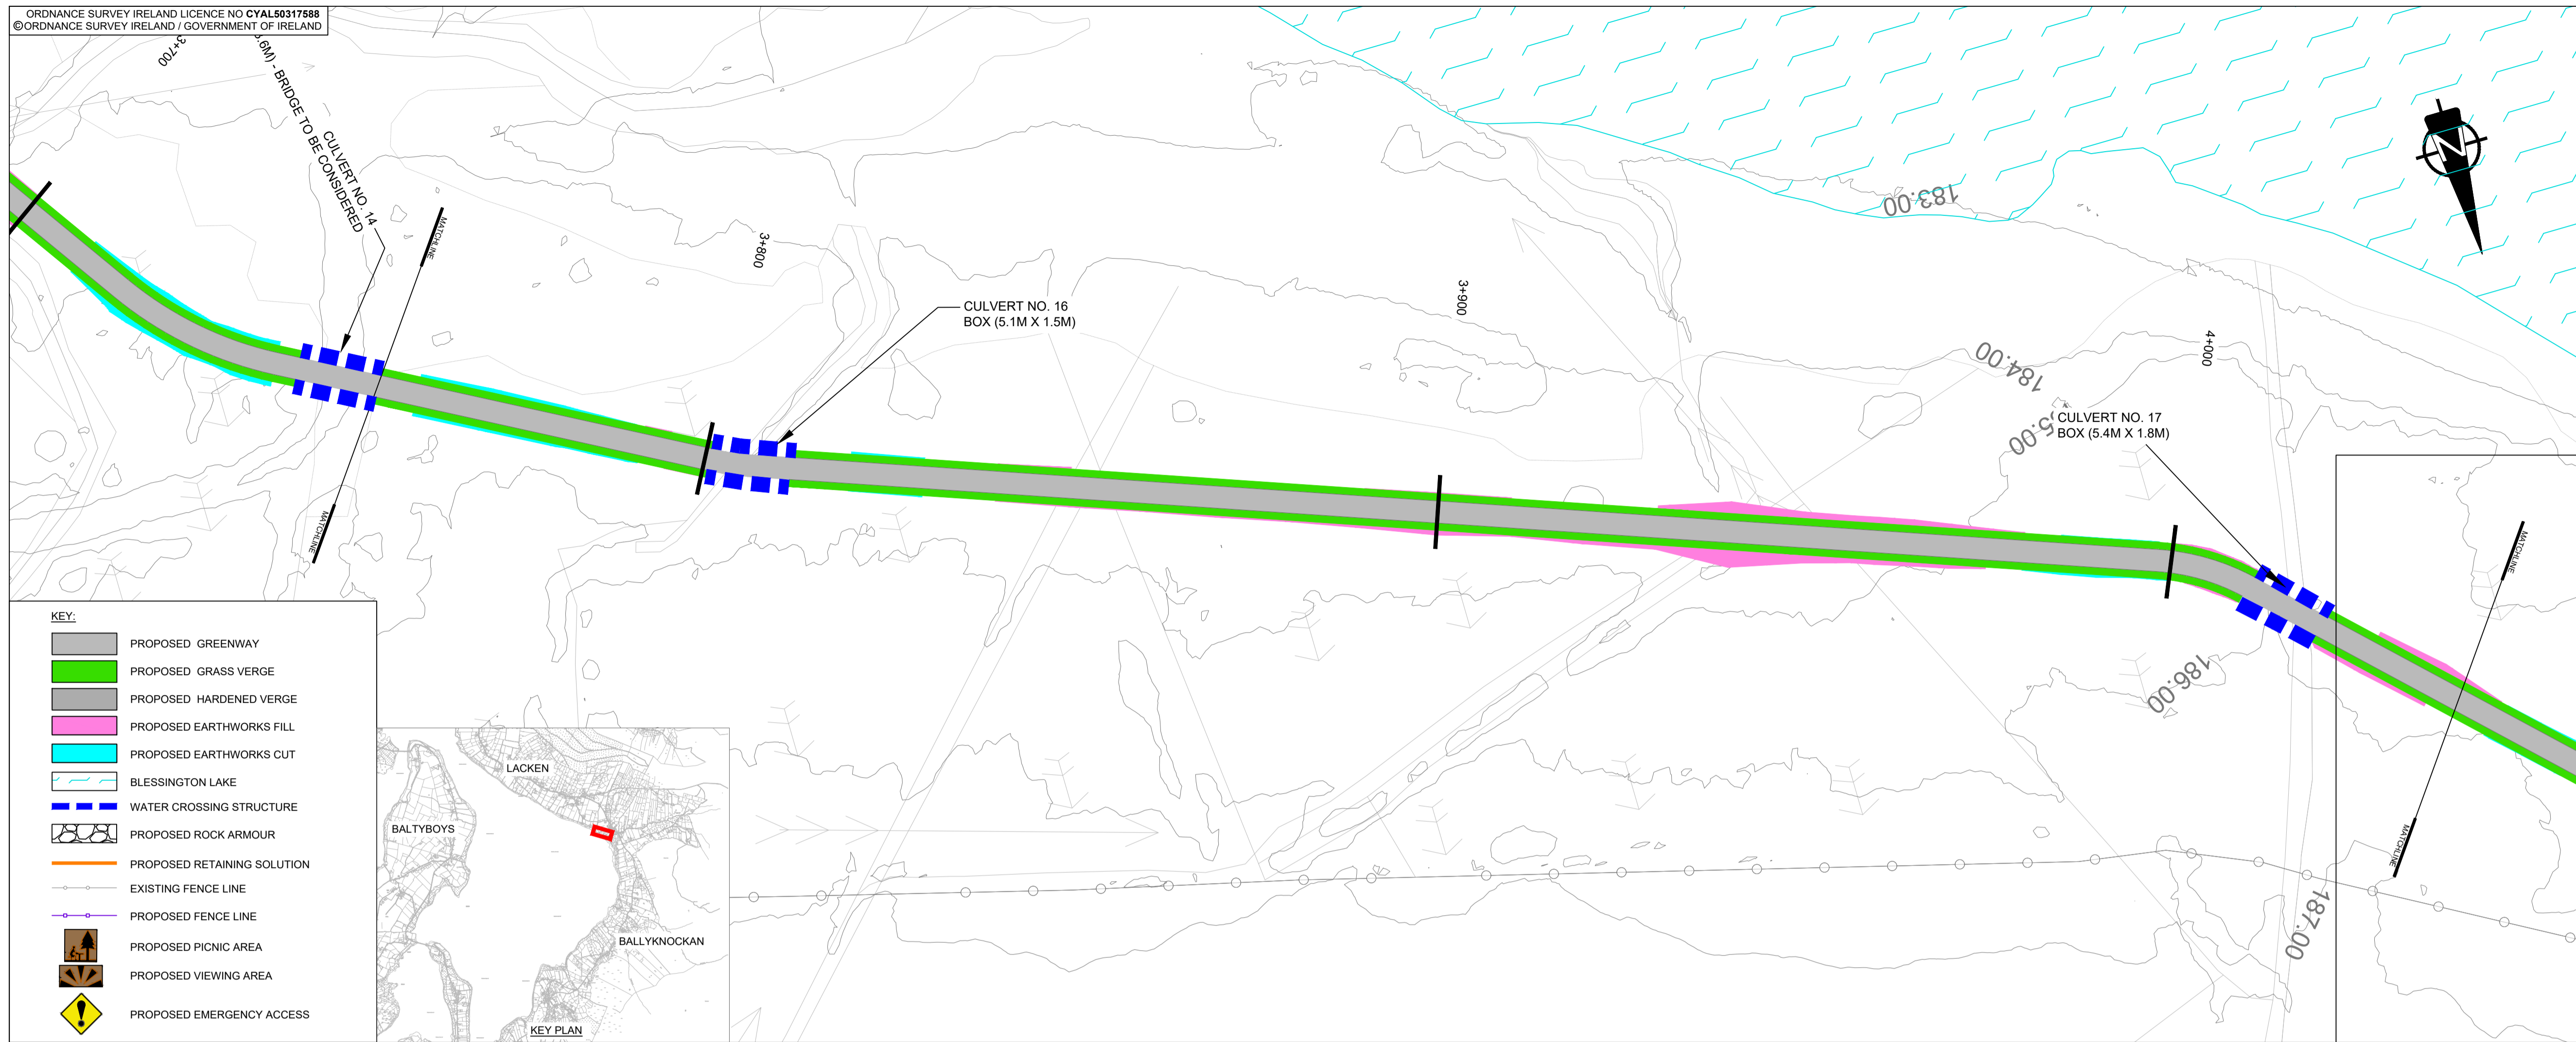

CHAINAGE	3760.000	3800.000	3850.000	3900.000	3950.000	4000.000	4050.000	
EXISTING LEVELS	184.789	184.500	184.593	184.759	184.512	185.721	185.900	
PROPOSED LEVELS	184.574	184.528	184.718	184.921	185.124	185.701	185.911	
VERTICAL ALIGNMENT	G=-0.20% -1:489.2		L=30.511 K=50.00		G=0.41% 1:246.4		L=40.615 K=25.00	
					G=2.03% 1:49.9		L=11.40 K=5.00	
							G=-0.25% -1:402.0	
							L=11.82 K=5.00	

BALLYKNOCKAN ALIGNMENT (1) LONGSECTION
SCALE: H 1:1000, V 1:200

This drawing has been prepared for the use of AECOM's client. It may not be used, modified, reproduced or relied upon by third parties, except as agreed by AECOM, or as required by law. AECOM accepts no responsibility, and denies any liability, whatsoever, to any party that uses or relies on this drawing without AECOM's express written consent. Do not scale this document. All measurements must be obtained from the stated dimensions.

Filename: \\EU\AECOM\NET\COM\MEMIA\K\IED\BLZ\LOBS\PR-447485_BLESSINGTON_GREENWAY\900_CAD_GIS\910_CAD\20-SHEETS\BALLYKNOCKAN\60617025_SHT_BLGWY_140_BALLYKNOCKAN_PC_PLAN & PROFILE.DWG
Last saved by: PATRICK CRAIG Last Plot: 2023-12-15
Project Management Initials: Designer: CL Checked: MC Approved: EOM ISO At 594mm x 841mm