


**NOTES**


NOTE: THESE NOTES APPLY EXCEPT WHERE OTHERWISE NOTED ON THE DRAWING OR IN THE SPECIFICATION  
 1. DO NOT SCALE. USE GIVEN DIMENSIONS

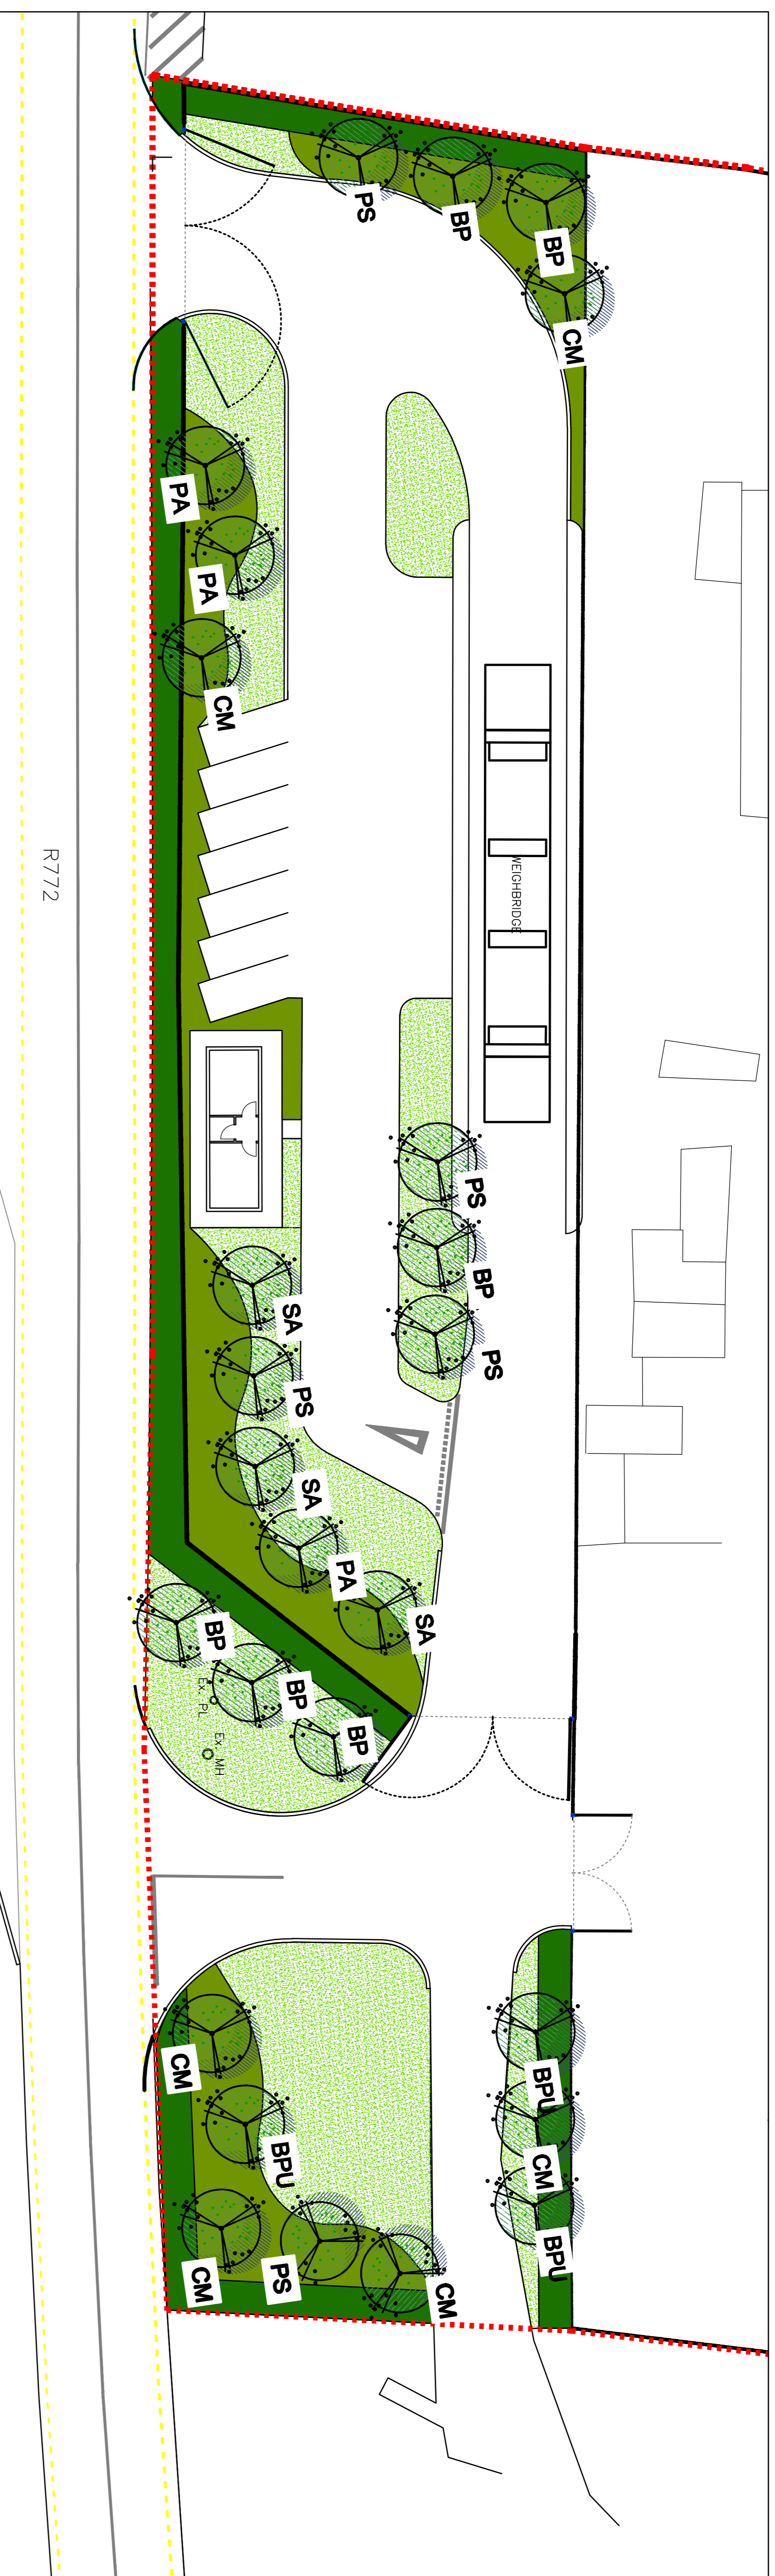

**NOTE:**  
 LANDSCAPING DESIGNED BY  
 CUNNANE STRATTON REYNOLDS  
 LAND PLANNING & DESIGN  
 3 MOLESWORTH PLACE,  
 DUBLIN 2  
 PHONE: 01 4610419  
 EMAIL: info@cunnaneandspokane.ie

**LEGEND**

Tree Planting	Height / girth or pot size	QTY	UNIT
AG	14-16cm girth RIB	7	No
BP	14-16cm girth RIB	7	No
PS	1.5 - 2m height, RIB	7	No
PA	14-16cm girth RIB	8	No
SA	14-16cm girth RIB	8	No
CM	14-16cm girth RIB	8	No

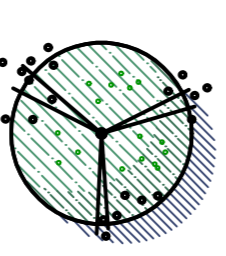

Native Hedgerow Boundary Mix - Planted @ 60cm m - Double staggered rows	pot. size and density	% total length	QTY	UNIT
<i>Catalpa biondiana</i>	60-80cm High BIR	30%	281	m
<i>Euroyonimus europaeus</i>	60-80cm High BIR	10%	94	No.
<i>Ilex aquifolium</i>	60-80cm High BIR	10%	94	No.
<i>Prunus spinosa</i>	60-80cm High BIR	30%	281	No.
<i>Viburnum opulus</i>	60-80cm High BIR	10%	94	No.
<i>Rosa canina</i>	60-80cm High BIR	10%	94	No.
<i>Fragaria vesca</i>	60-80cm High BIR	10%	94	No.
<b>Woodland Screen Mix - Planted every 3m in groups of 3/7 @ 1m centres</b>			<b>431</b>	<b>m2</b>
<i>Sambucus nigra</i>	60-80cm, 2l pot.	5%	22	No.
<i>Prunus spinosa</i>	60-80cm, 2l pot.	13%	61	No.
<i>Lonicera xylosteum</i>	60-80cm, 2l pot.	10%	43	No.
<i>Rosa canina</i>	60-80cm, 2l pot.	20%	86	No.
<i>Euroyonimus europaeus</i>	60-80cm, 2l pot.	5%	22	No.
<i>Catalpa biondiana</i>	60-80cm, 2l pot.	30%	129	No.
<i>Ilex aquifolium</i>	60-80cm, 2l pot.	5%	22	No.
<b>Specimen Shrubs</b>			<b>7</b>	<b>No.</b>
SV	<i>Syringa vulgaris</i>	100-125cm H, C15L, Branched	7	No.
VO	<i>Viburnum opulus</i>	100-125cm H, Branched 15L CG	7	No.


Wildflower Meadow	total area	m2
Wildflower seed mix - Design by B&B	748	m2
Wildflower seed mix - Design by B&B	100%	1115
Wildflower seed mix - Design by B&B	15sqm2	9

REV.	DATE	DESCRIPTION	APPR.
A	22/02/24	DRAFT ISSUE	DM


THE CONTENT OF THIS DRAWING IS THE PROPERTY OF CARROLL & BROWNE CONSULTANTS AND THE DRAWING SHALL NOT BE REPRODUCED IN WHOLE OR IN PART IN ANY FORM OR BY ANY MEANS WITHOUT THE WRITTEN PERMISSION OF CARROLL & BROWNE CONSULTANTS



**Carroll & Browne Consultants**  
 Design and Management  
 10 The Square,  
 Killock,  
 Co. Kildare.  
 Tel: +353-(0)1-460-2977  
 Email: info@carrollbrowne.com

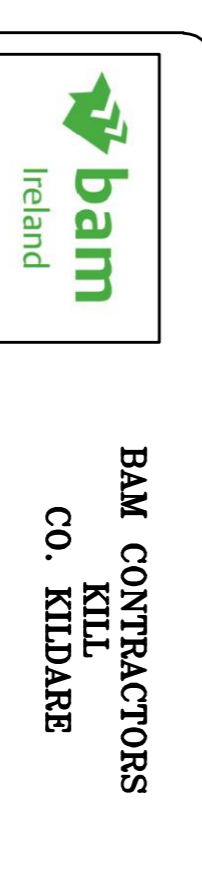

**B&B CONTRACTORS**  
 KILL  
 CO. KILDARE

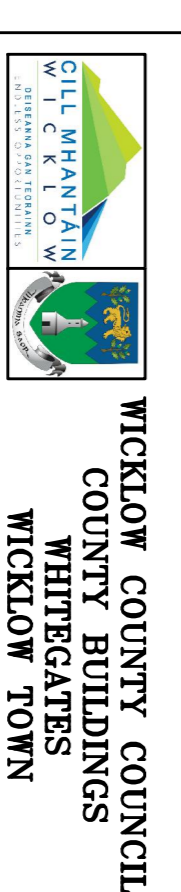

**WICKLOW COUNTY COUNCIL**  
 COUNTY BUILDINGS  
 WHITEGATES  
 WICKLOW TOWN

<b>JOB TITLE</b>	M11 / R772 WICKLOW PROPOSED WEIGHBRIDGE FACILITY
<b>DRAWING TITLE PART</b>	8 PLANNING & DEVELOPMENT PROPOSED LANDSCAPING DESIGN
<b>DRAWN</b>	DM
<b>CHECKED</b>	GB
<b>APPROVED</b>	CB
<b>DATE</b>	11/01/24

<b>JOB NO.</b>	1459	<b>REV.</b>	A
<b>STATUS</b>	PLANNING		
<b>DRAWING NUMBER</b>	1459-P-207		

Original Drawing Size : 594 x 841 - A1